


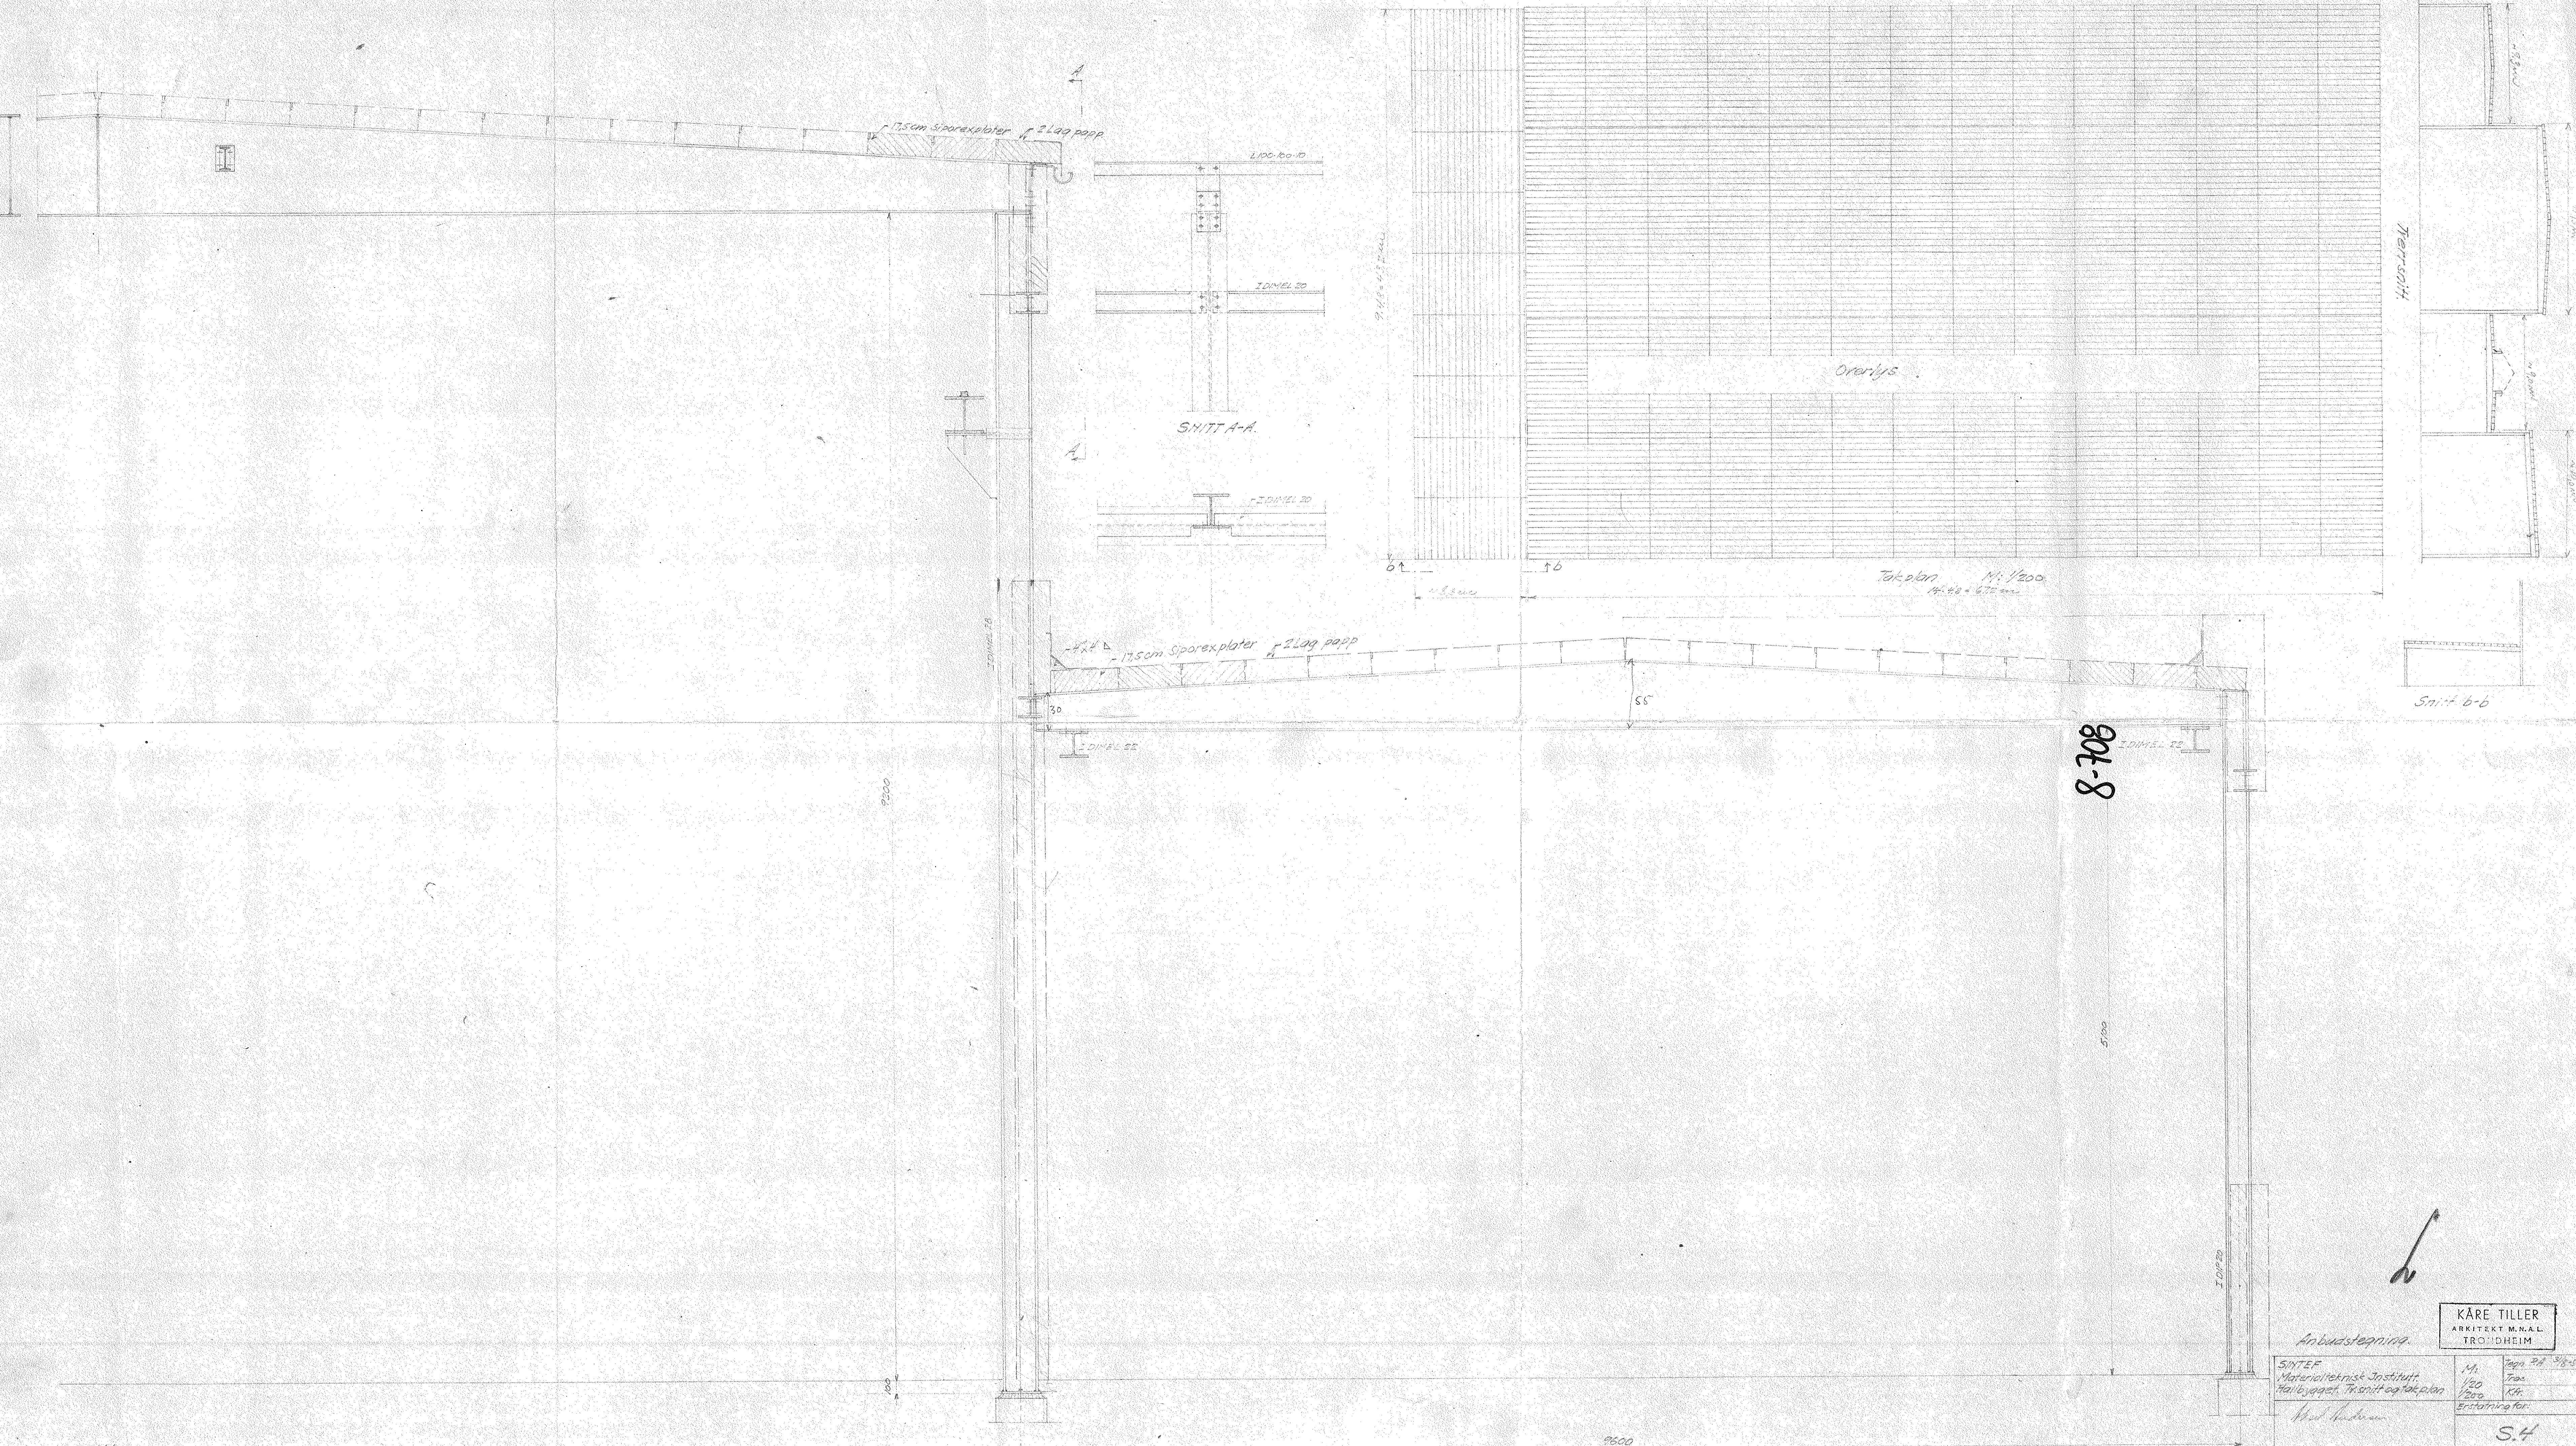

14400

9500

807-8

Anbudstegning

SINTEF
Materialteknisk Institutt
Havbryggen, Trondheim
Erstatning for

Karl Andreassen

KÅRE TILLER
ARKITEKT M.N.A.L.
TRONDHEIM

M:	1/20	1/200	1/200
Tran:	1/20	1/200	1/200
Kfr:	1/20	1/200	1/200
Erstatning for:			
S.4			
Erstatning for:			