
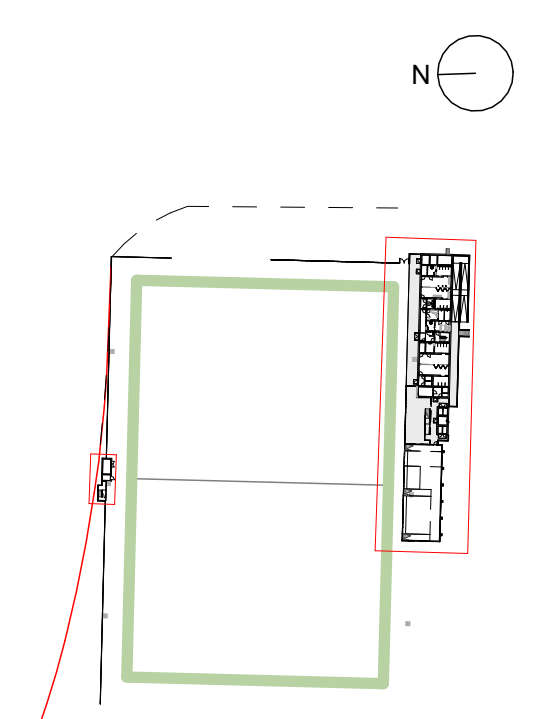
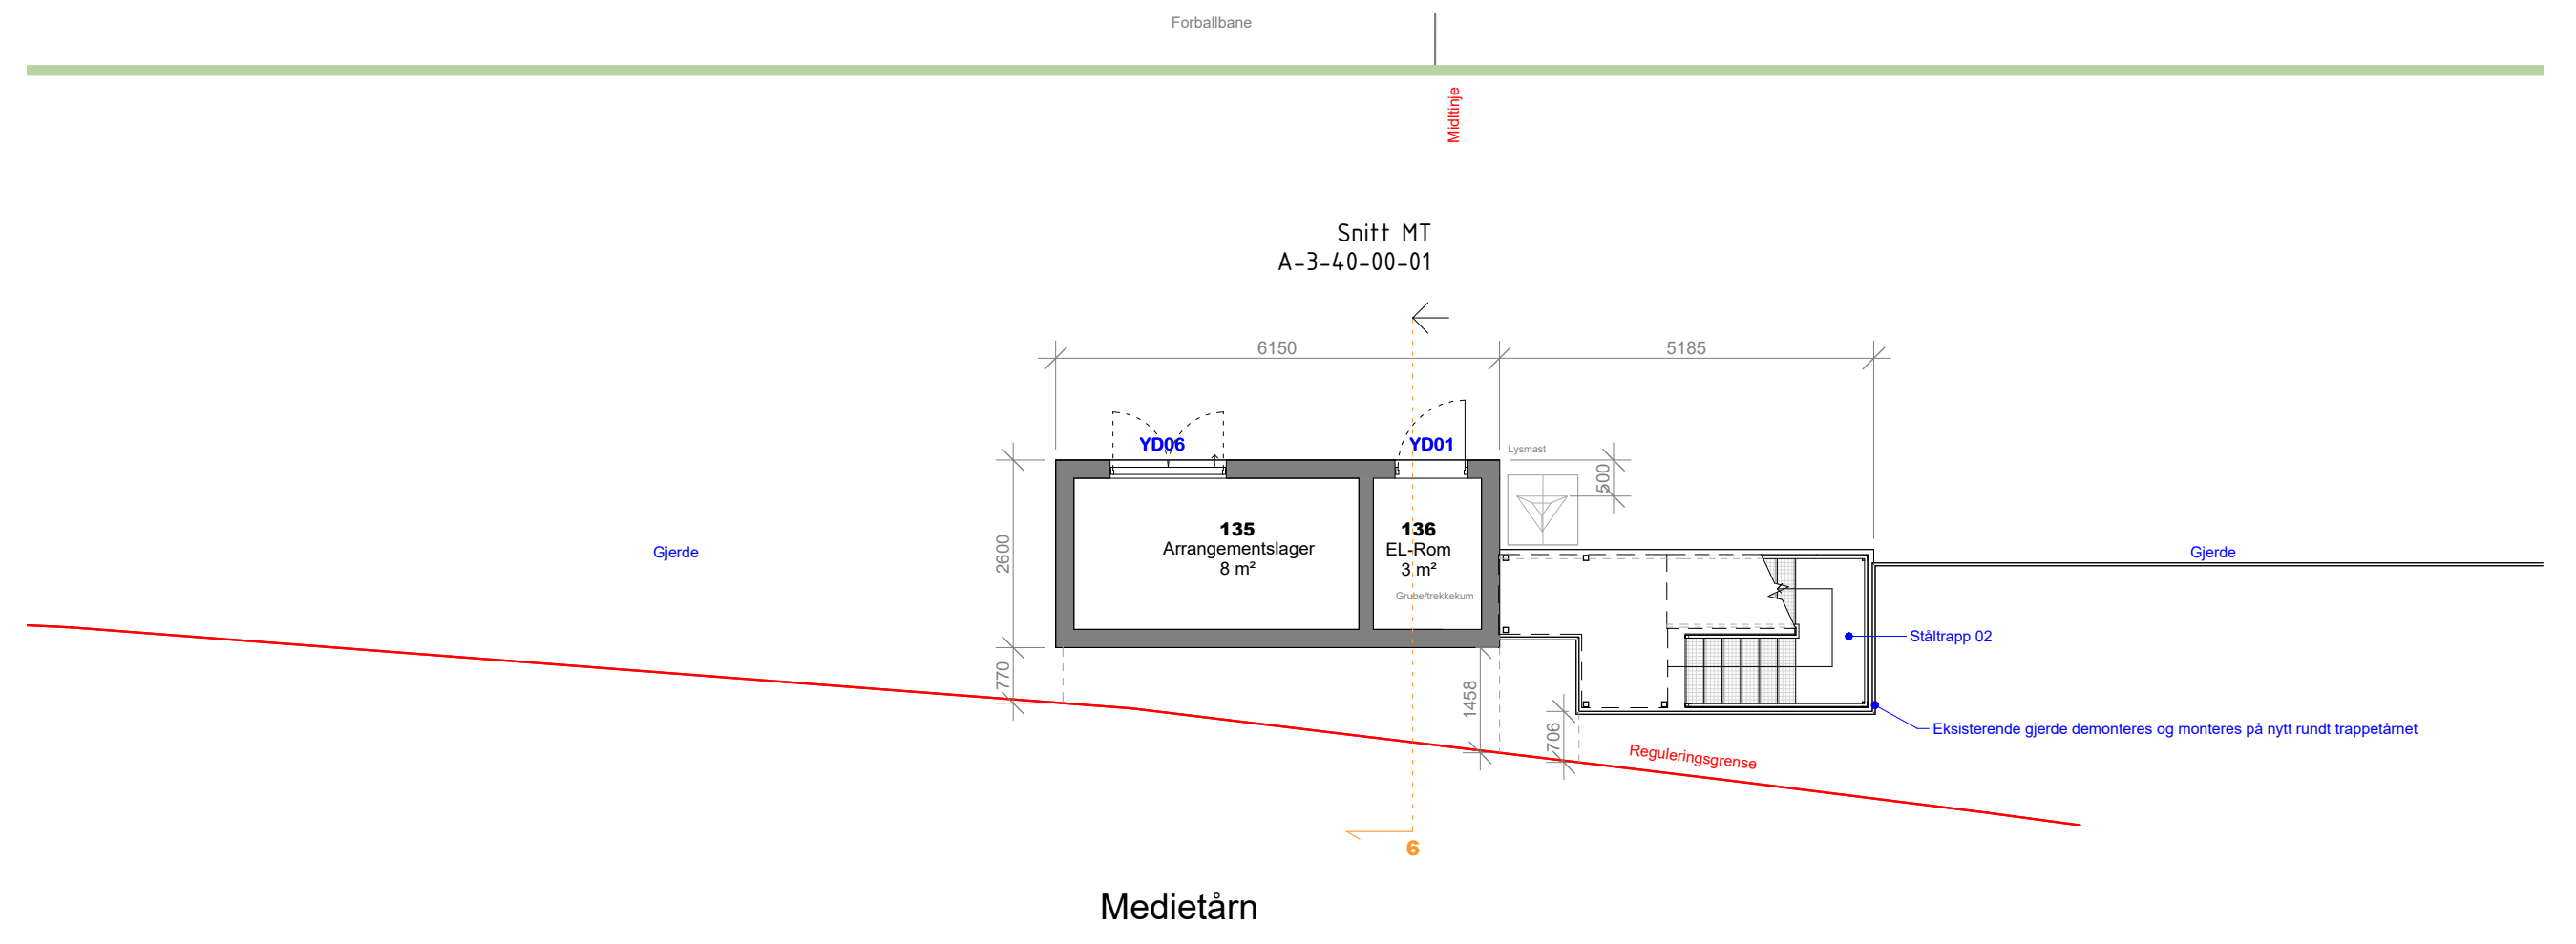


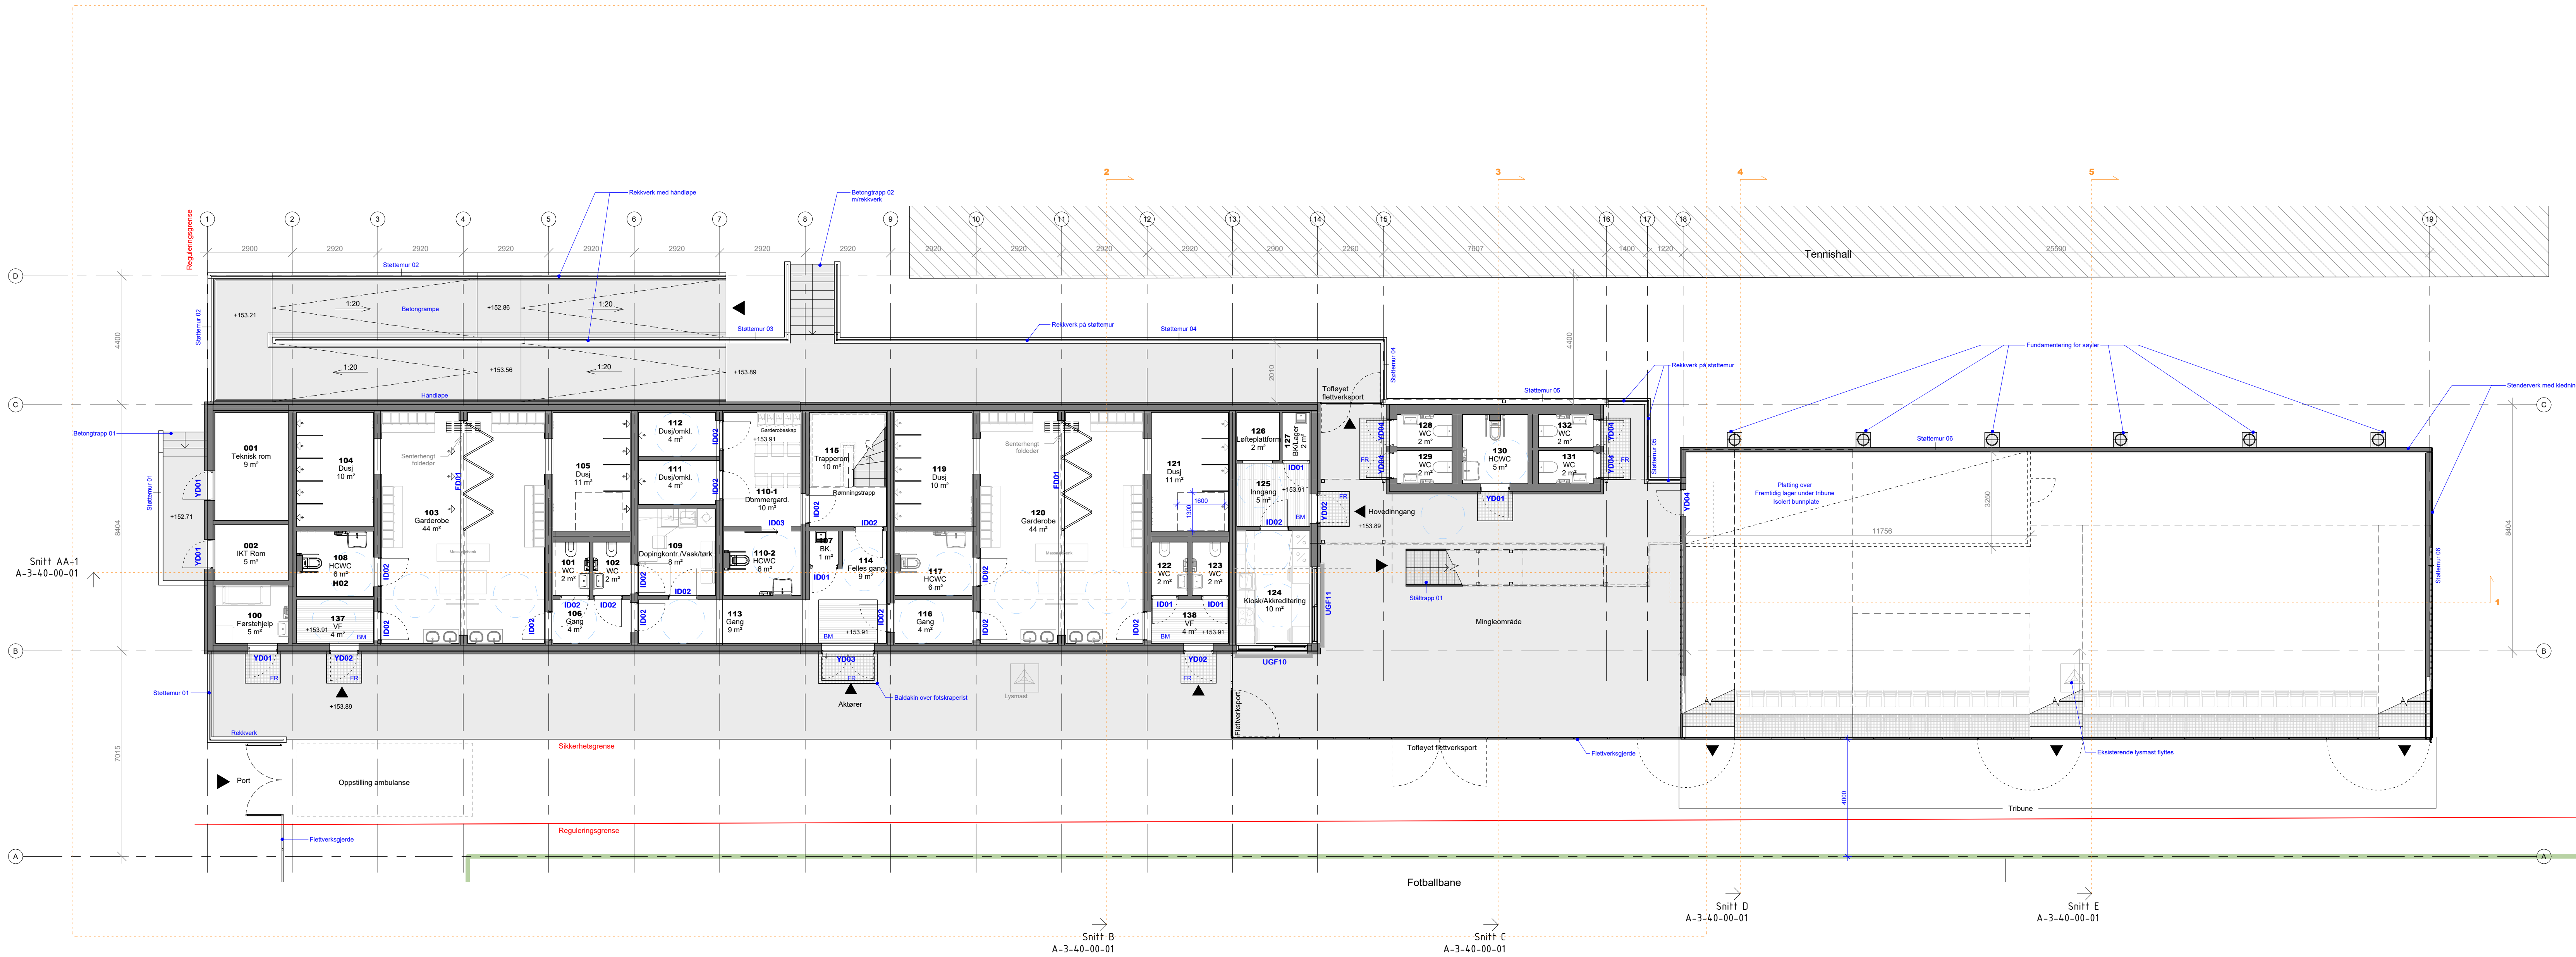

ARKITEKT: map arkitekt	
TILTAKSHAVER: Nordre Follo Kommune	
ENTREPRENØR:	
Prosjektnavn: Sofiemyr Kunstgressarena Kongressen 75-74, 3207 Nordre Follo Festingsareal	
Giv: 249 Bnr: 3	
ANBUDDSUNDERLAG	
Tegningens navn: PLAN 01	
Prosjekt nr.: 388	Dato: 30.04.2026
Skala: 1:100	Tegnet av: SV
Kontrollert av: GMA	Revisjon:
Tegningsnr.: A-3-10-01-01	

30.04.2026 14:26:14