




Snitt A

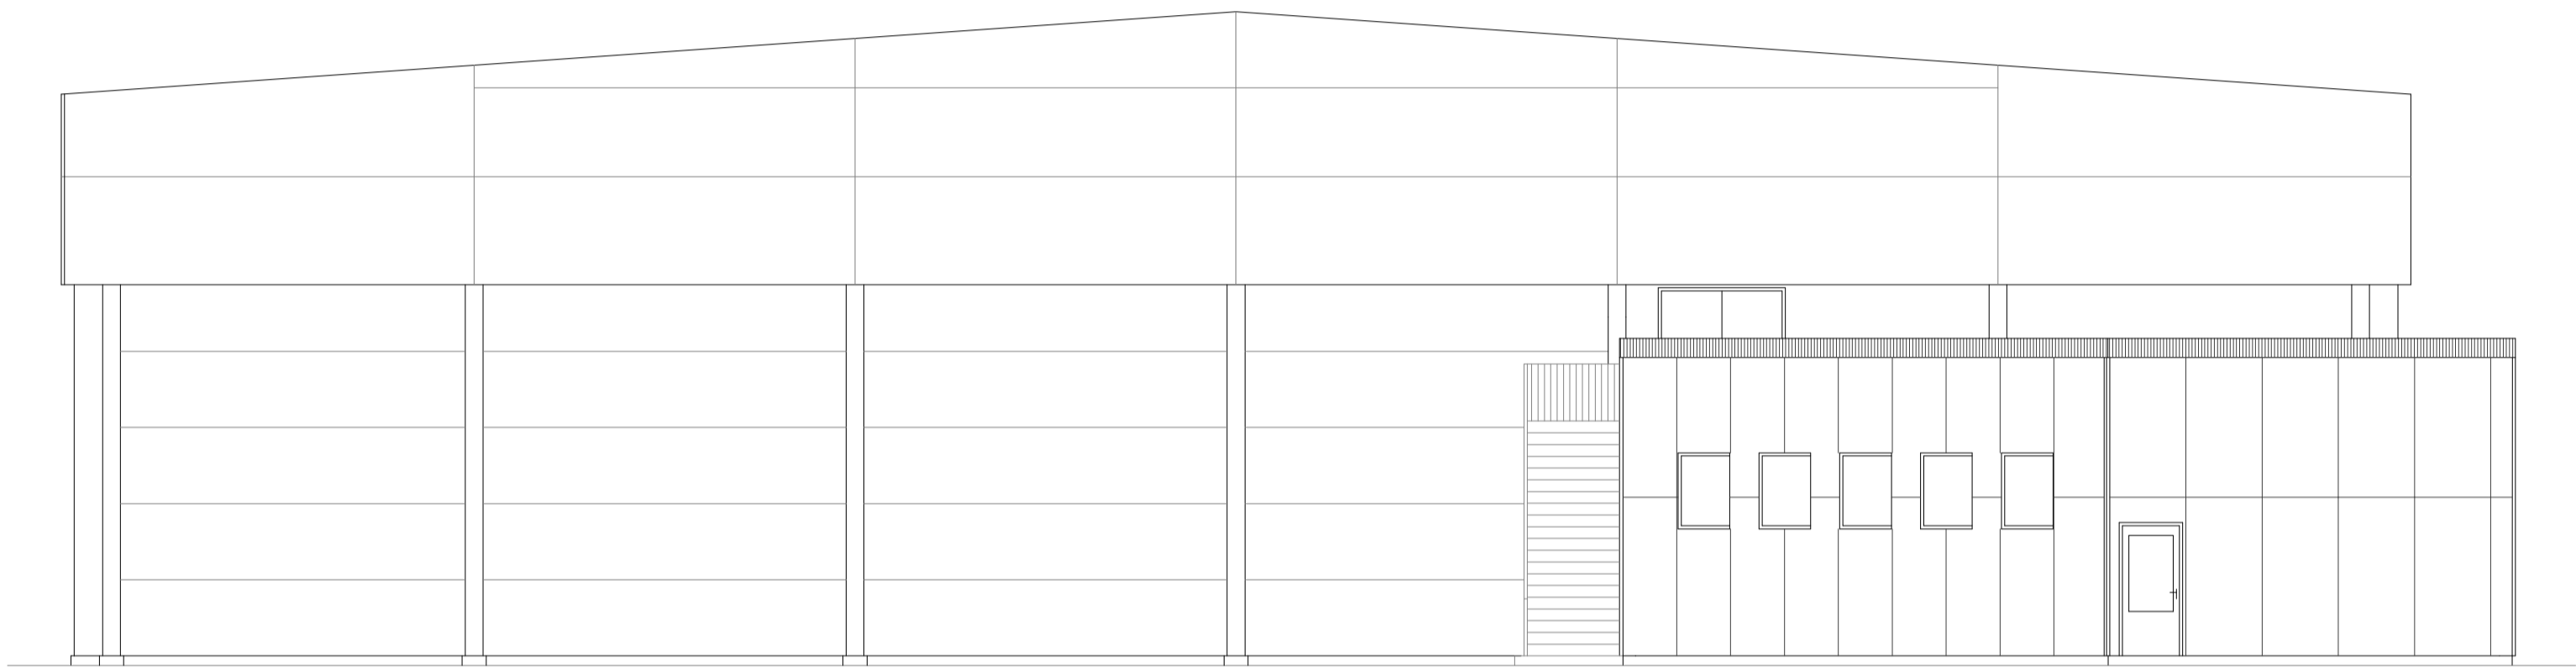


Fasade nord

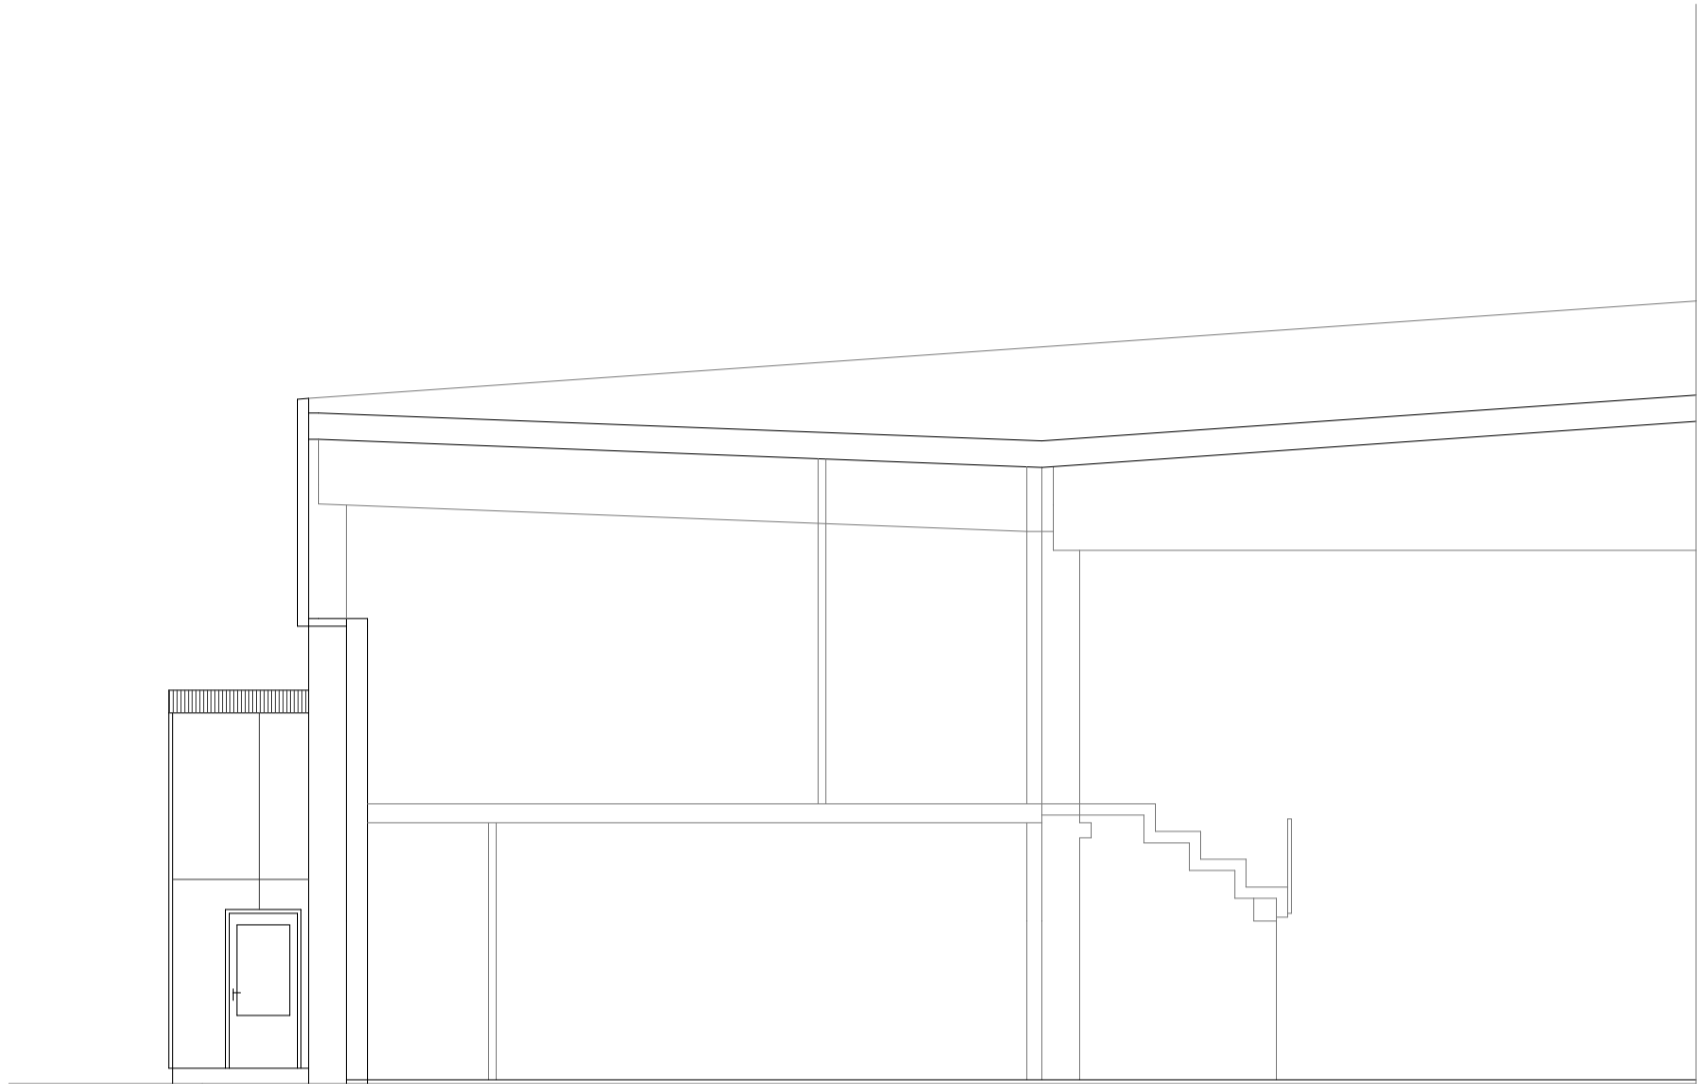

Fasade nord (tilbygg), snitt B

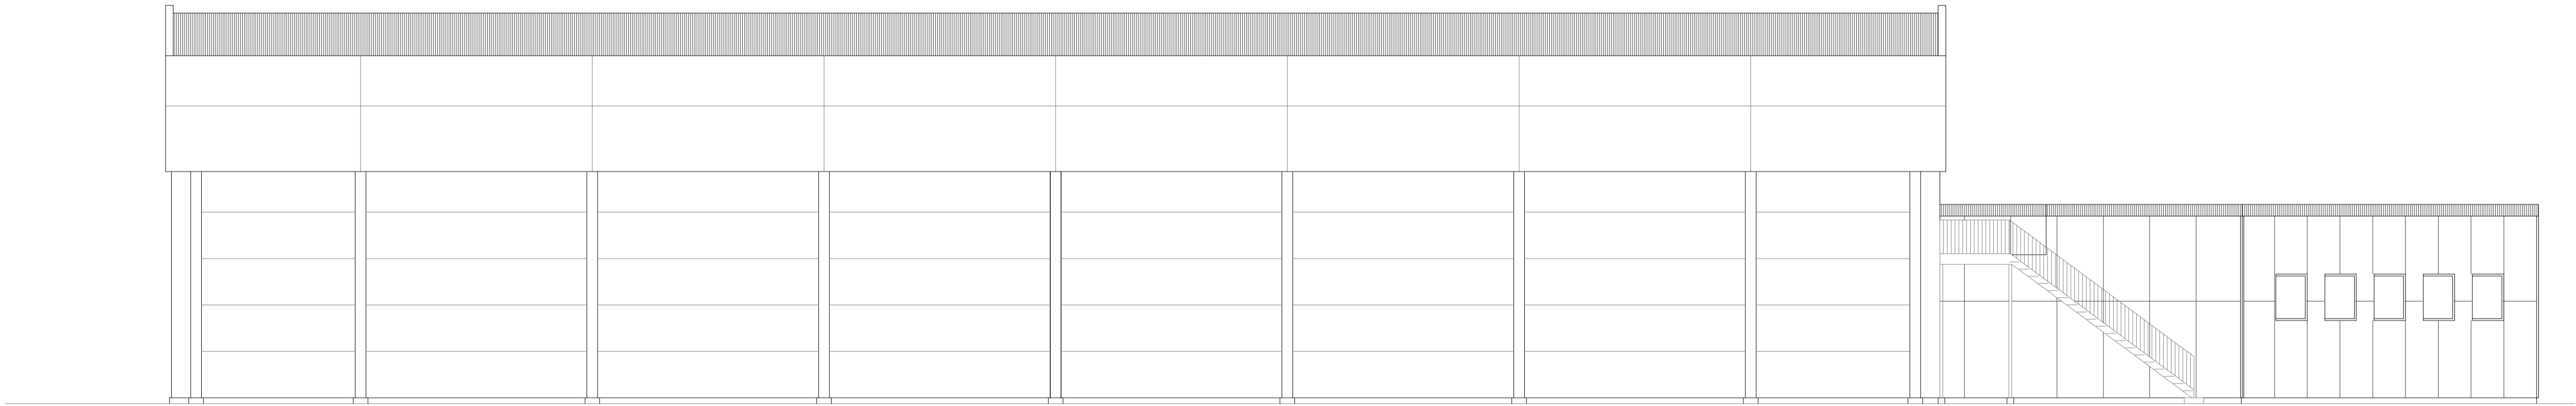

Fasade Øst

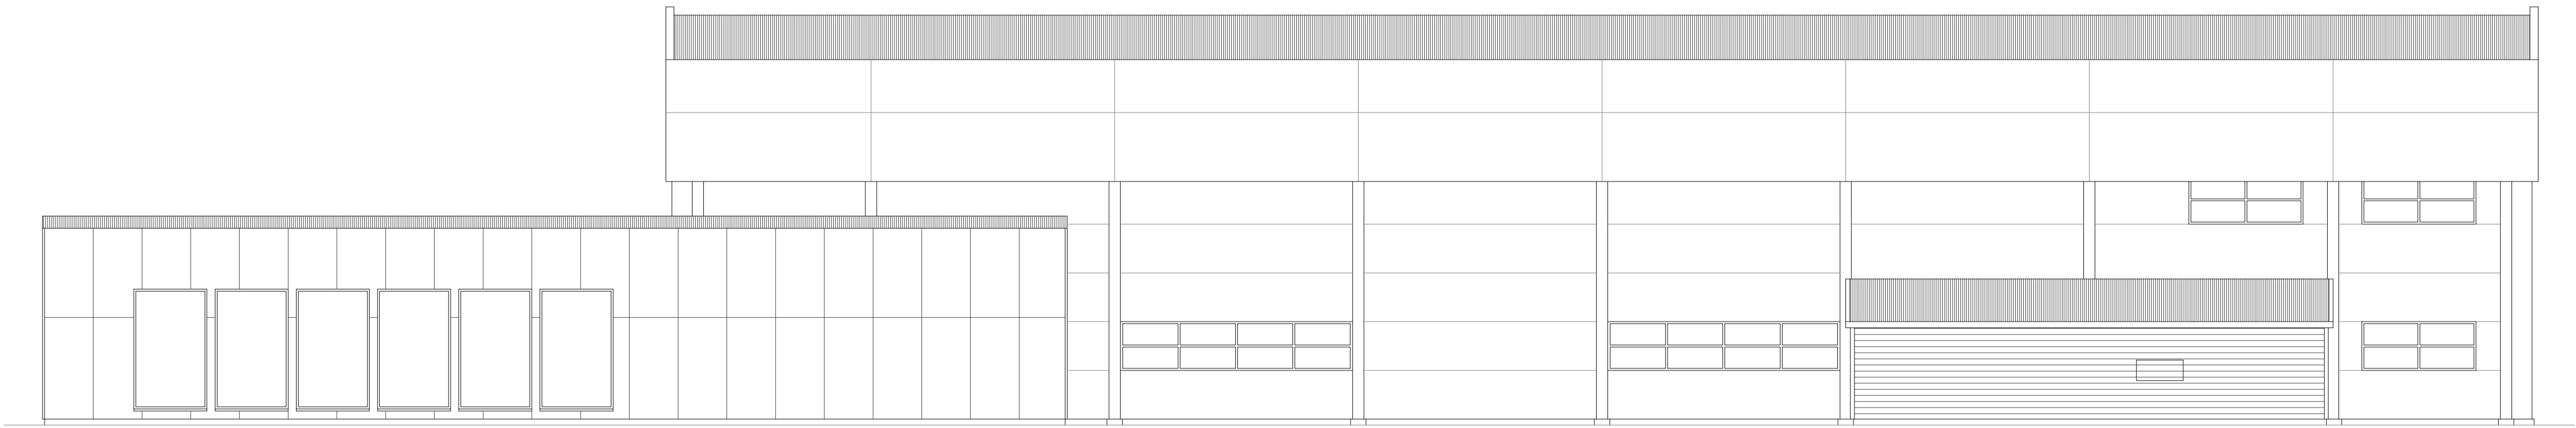

Fasade vest



Tilbygg 2026
Treningstudio

Dato		Konstr./tegner av: BW		Rev. gjelder		Sign.		Dato	
