



SNITT 1-1

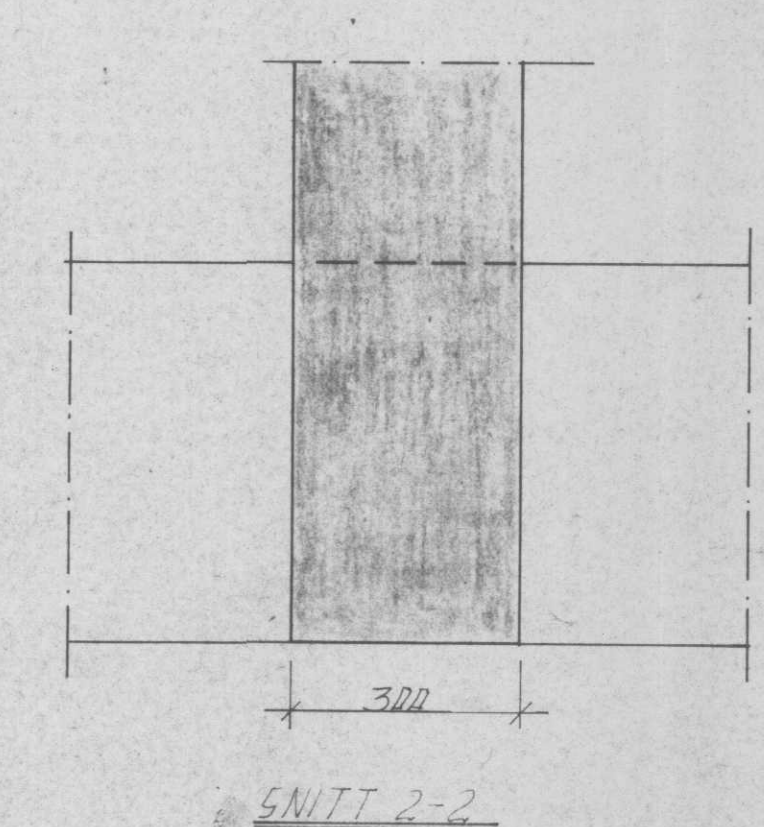

SNITT 2-2

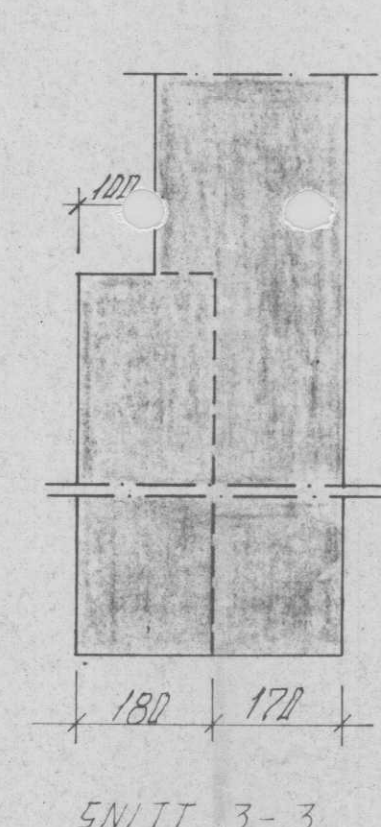

SNITT 3-3

B.	KORR. K.T.H. FALL PÅ RØR	29.75.	A.F.
A.	REV. FOR ANBUD	11.3.75.	A.F.
REV.	VEDRØRENDE	DATO	SIGN
ONÖY UNGDOMSSKOLE		M 1:50	
LURØY KOMMUNE		TEGN. 31.1.75. A.F.	
BUNLEDNINGER, KLASSEROMSFLØY		KONFR. JOG	
		ANBUD. 5.3.75. JOG	
Ingeniøren VESTVATN og BØRDEVICH. Rådgivende ingeniører for VVS-teknikk		252-10	