



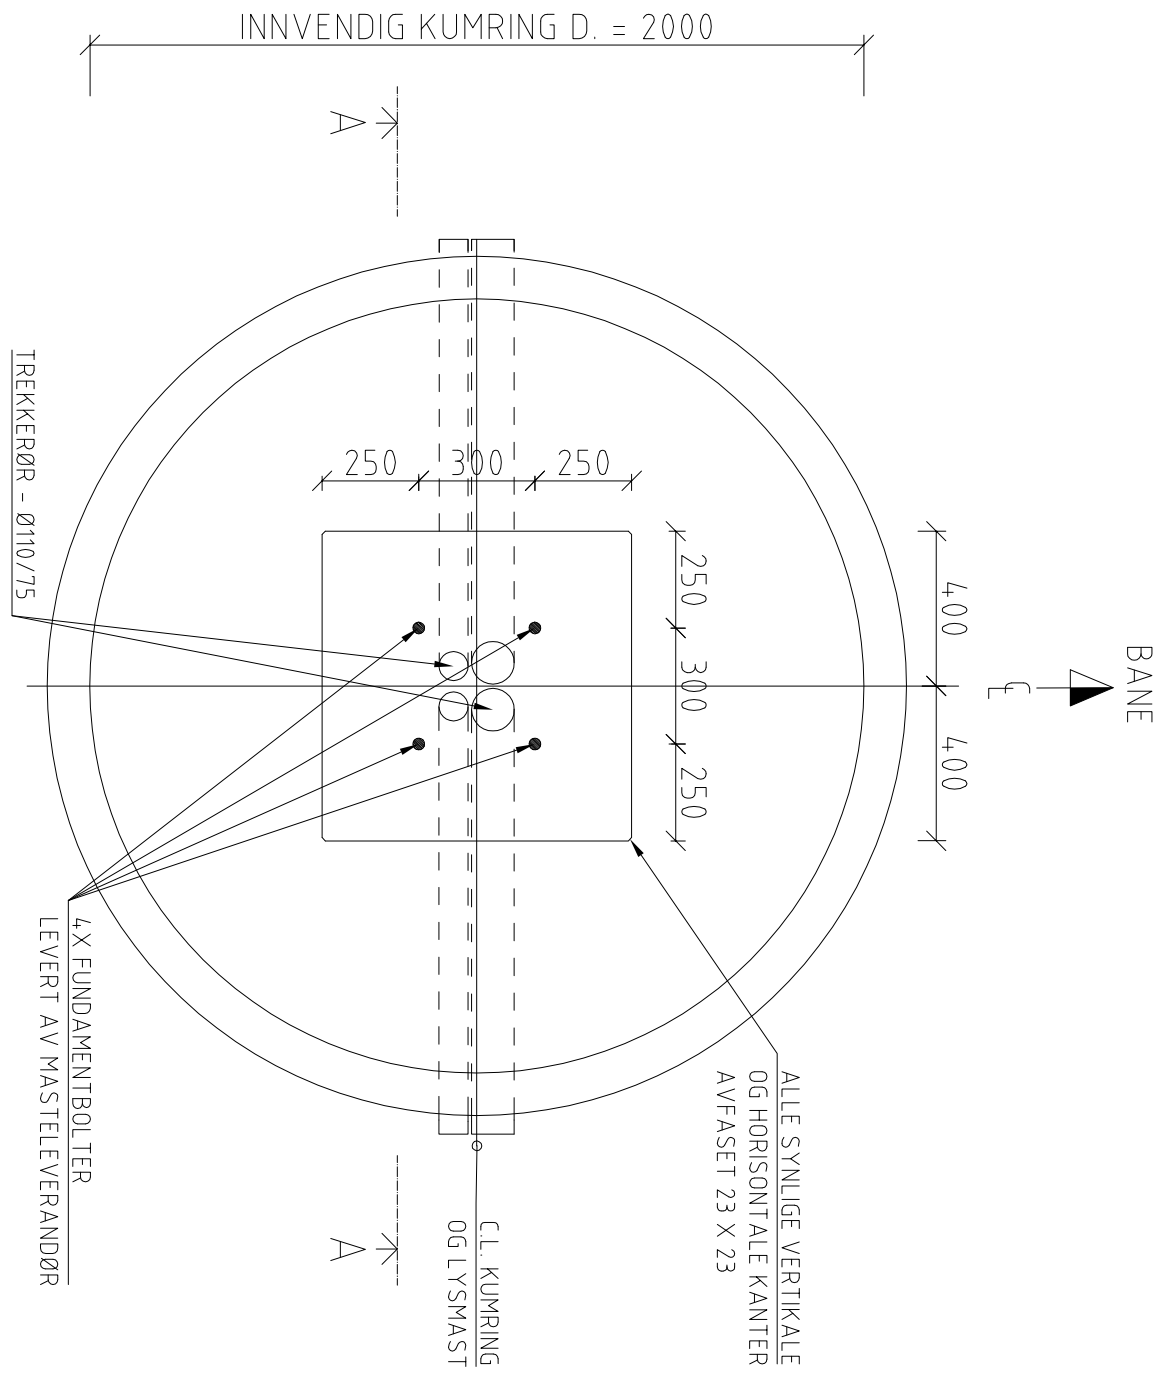

PLAN  
1:20

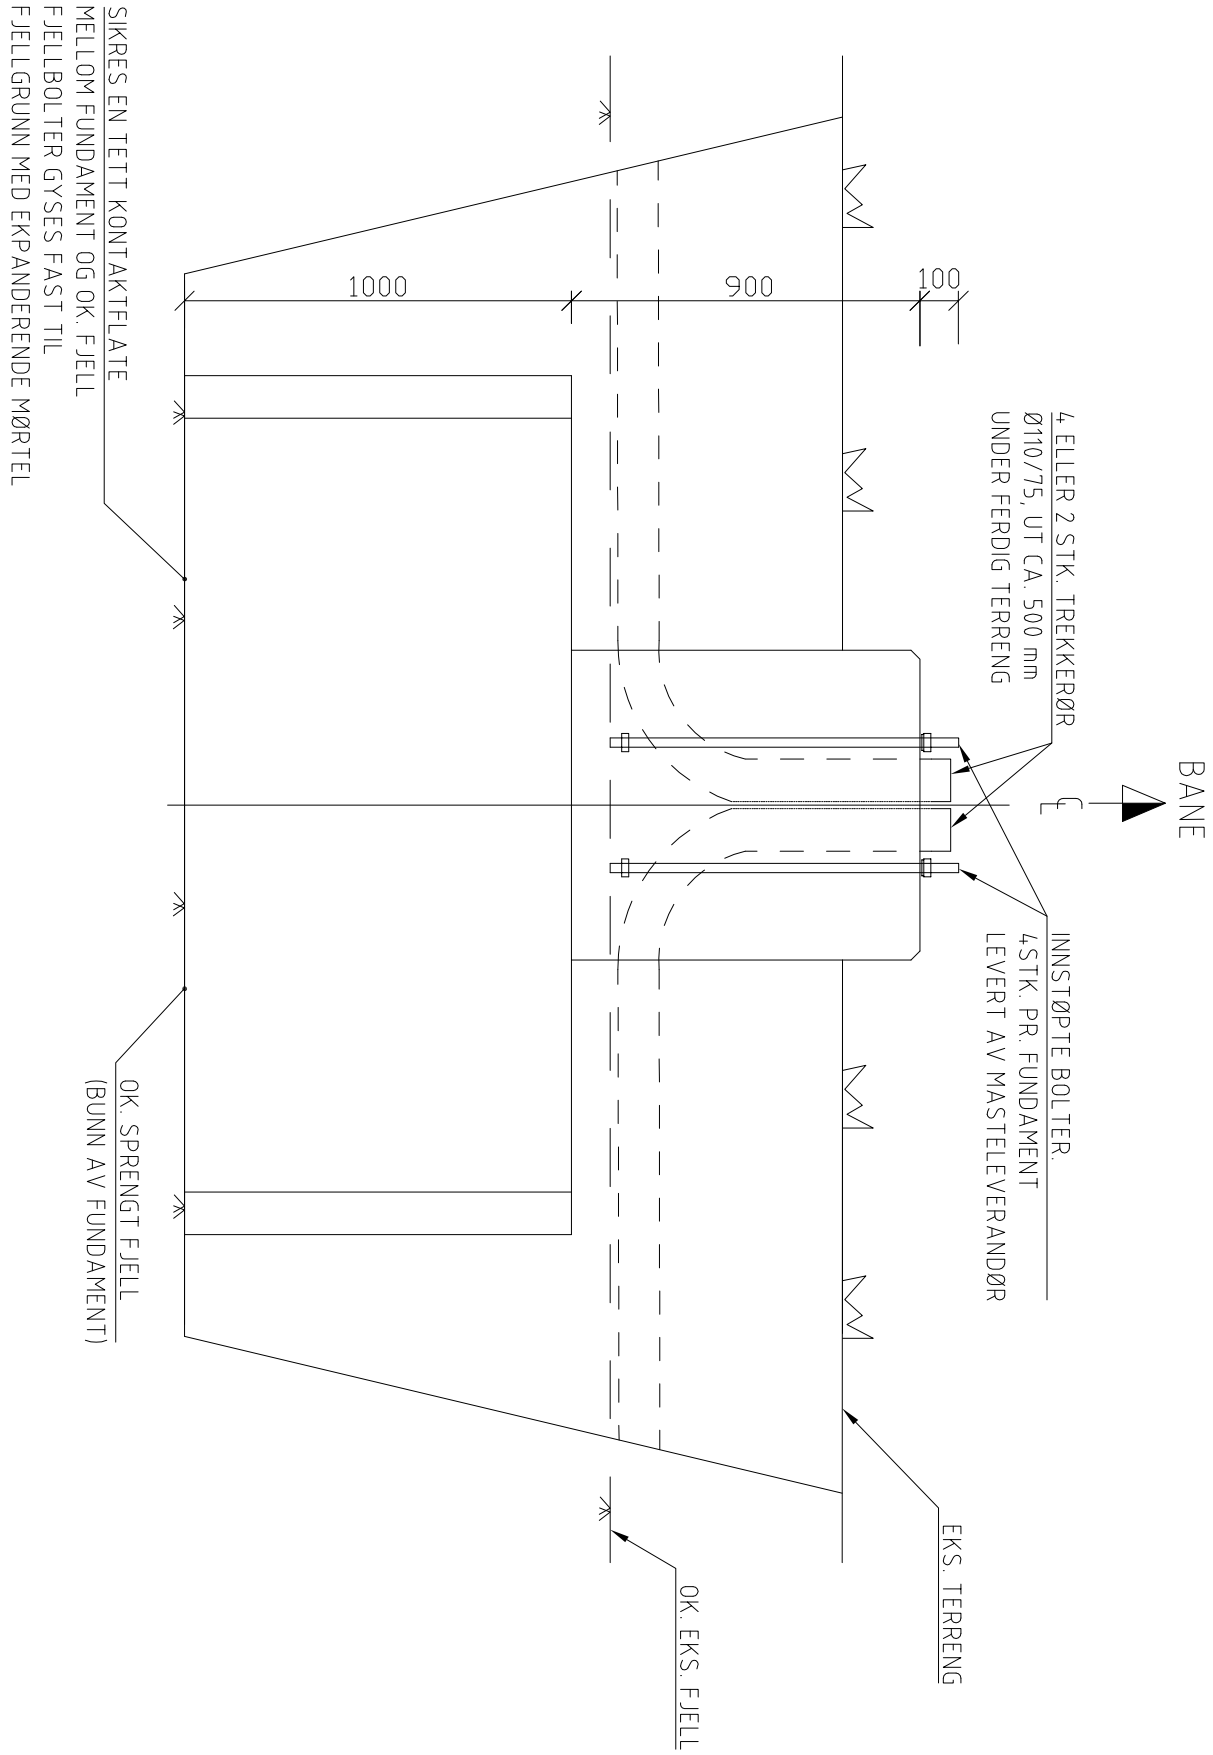

SNITT A - A  
1:20

BESTEMMELSER:  
BETONGKVALITET: B35  
KONTROLLKLASSE: NORMAL  
BESTANDIGHETSKLASSE: M60  
AVFASING AV SYNLIGE KANTER, GENERELT: 23 mm

FORKLARING:

GJELDER LYSMASTFUNDAMENT L6.

ALLE MÅL I MILLIMETER.

MÅL OG LØSNING TILPASSES AV ENTREPRENØR.

HENVISNING:

125886-B-201  
125886-B-202  
125886-B-203

|                             |             |                |  |               |  |               |  |              |      |      |  |
|-----------------------------|-------------|----------------|--|---------------|--|---------------|--|--------------|------|------|--|
| 0                           |             | ARBEIDSTEGNING |  | -             |  | 09.05.2014    |  | MDH          | EGH  | SAA  |  |
| Rev.                        | Beskrivelse | Endringsliste  |  | Original Date |  | Original Date |  | Rev.         | Rev. | Rev. |  |
| OSLO KOMMUNE BYMILJØDETATEN |             | 125886         |  | 125886-B-201  |  | 125886-B-202  |  | 125886-B-203 |      | 0    |  |
