


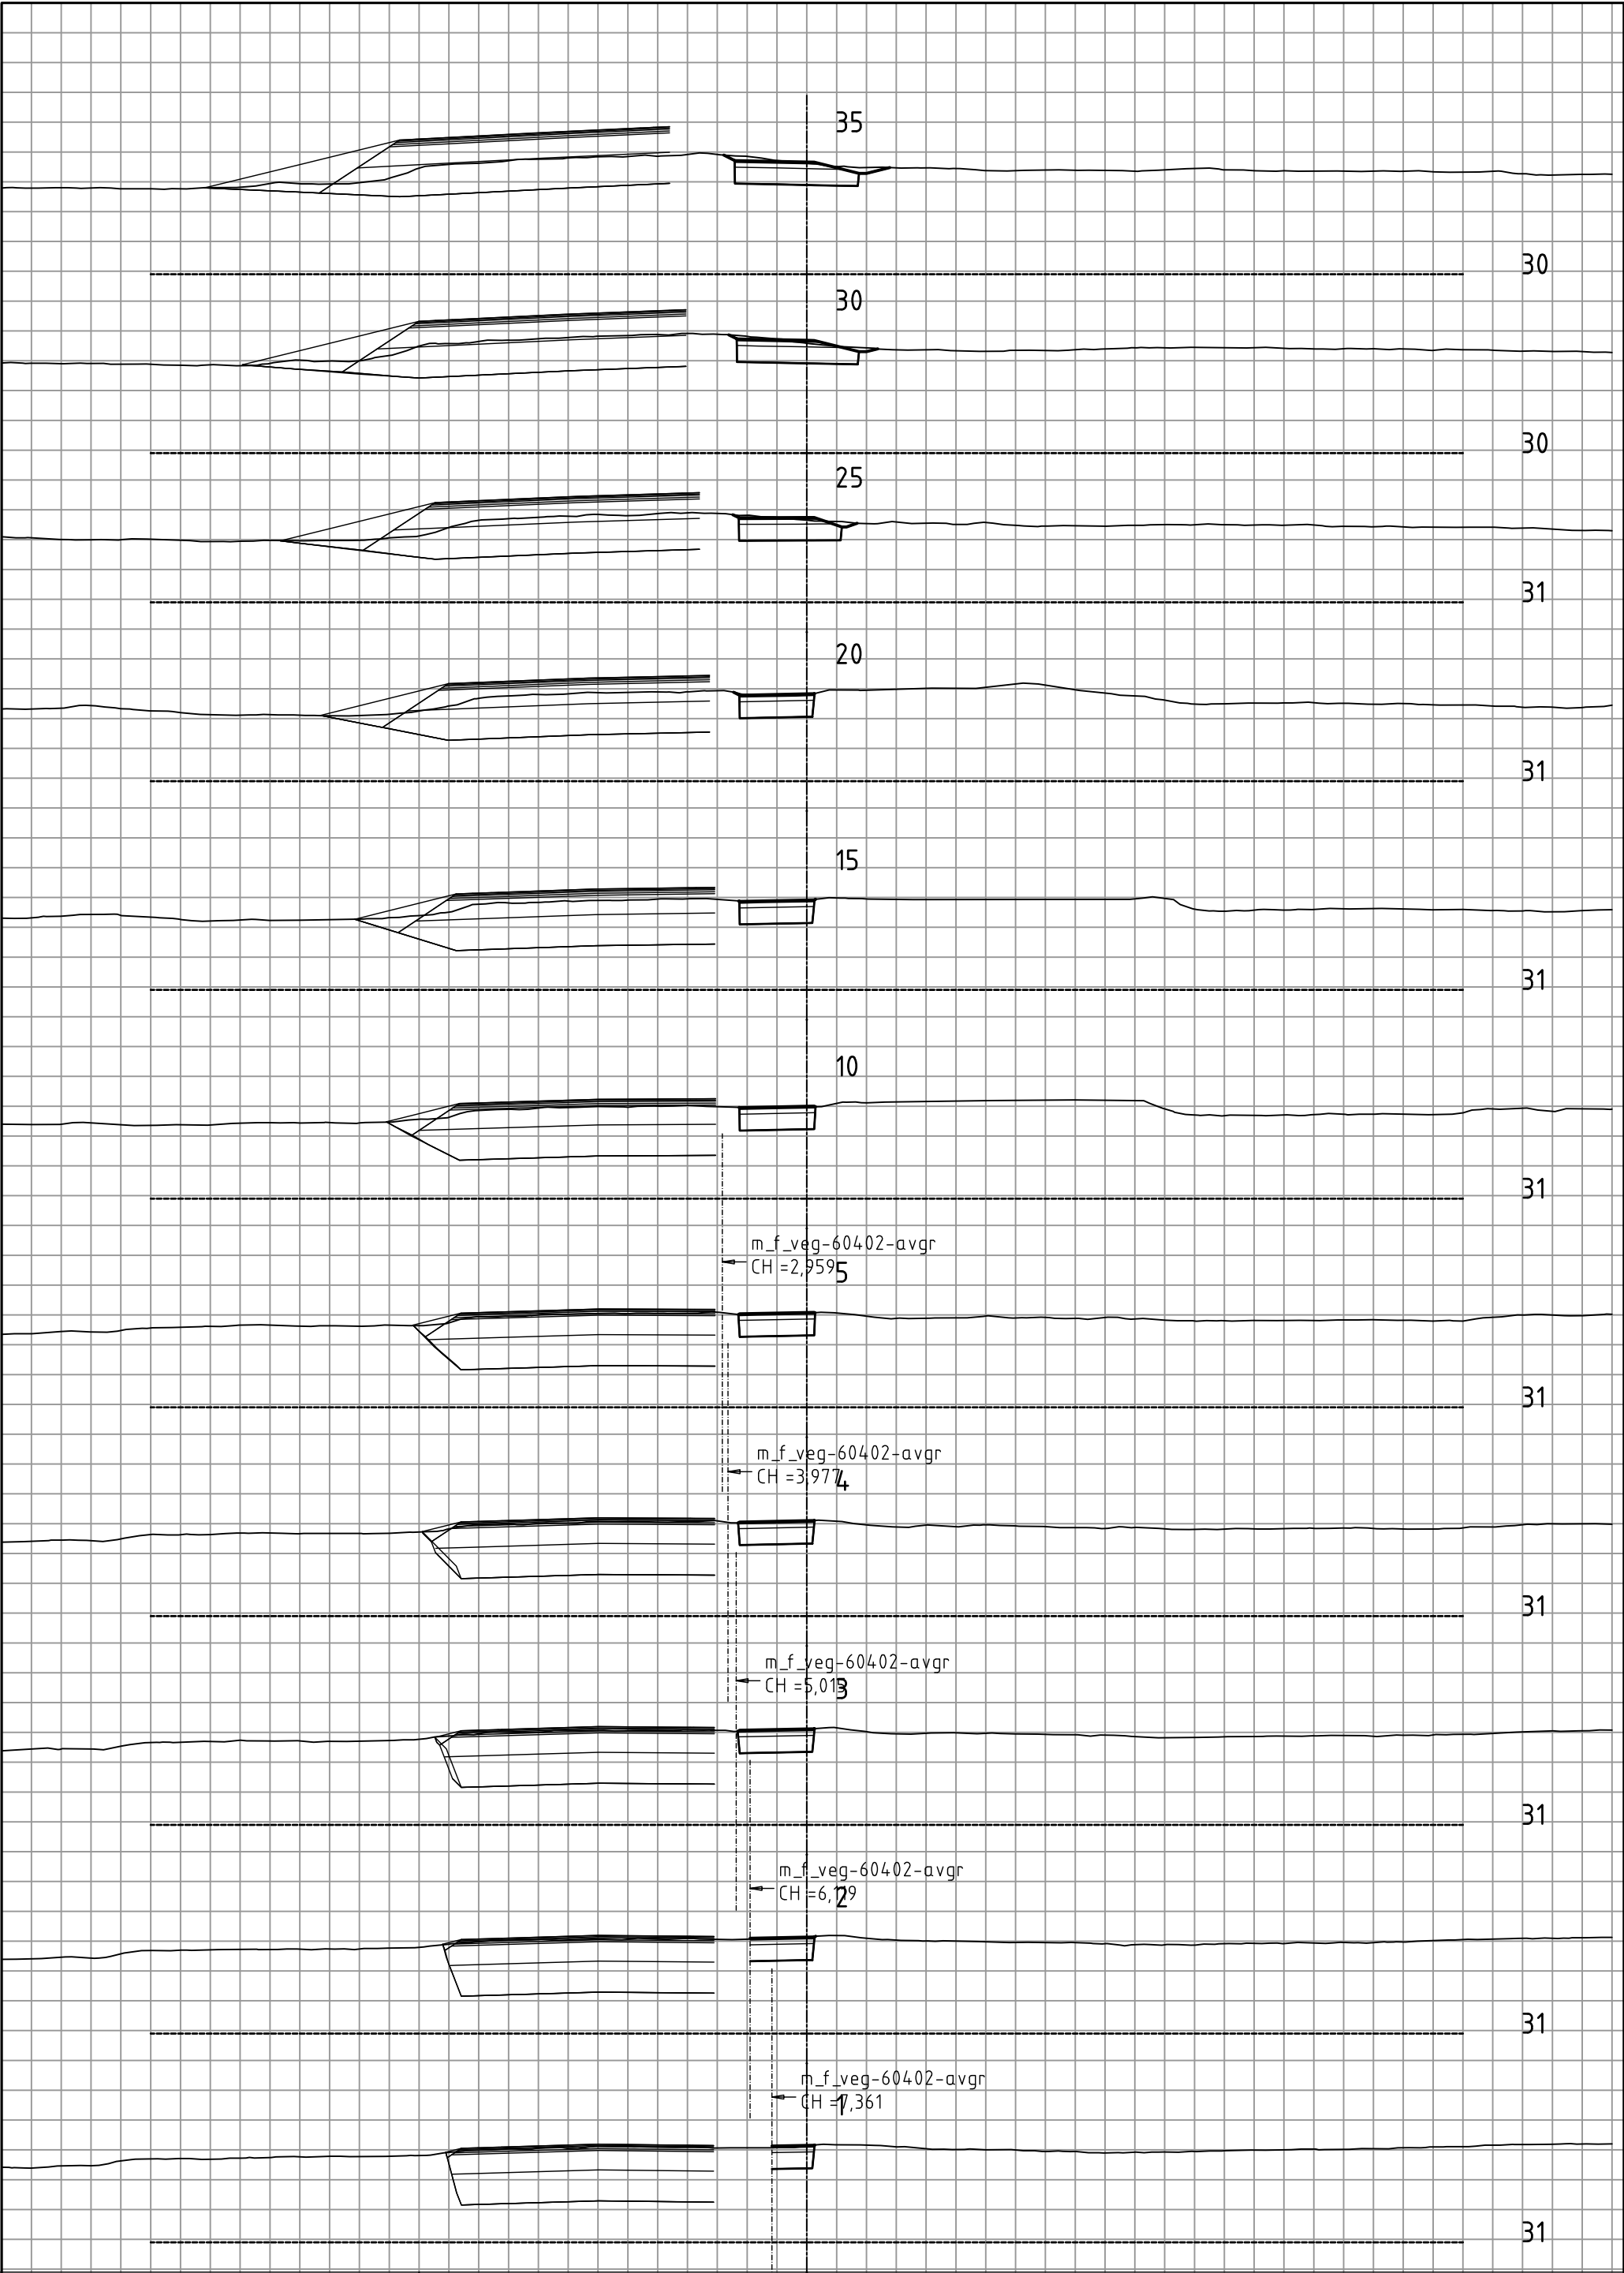

m_f_veg-60402-avgr
CH = 2,9595

m_f_veg-60402-avgr
CH = 3,9774

m_f_veg-60402-avgr
CH = 5,013

m_f_veg-60402-avgr
CH = 6,29

m_f_veg-60402-avgr
CH = 7,361




Statens vegvesen

Ev006 K S70D1 m9800 - S71D1 m340
Parsell: Lundamo bru - Modell 70400
TVERRPROFILER

Profil: 0 -60

MÅLESTOKK : HORIZONTAL = 1: 200
VERTIKAL = 1: 200

OPPGAVENR.	SAKSBEH.	PLANDATO	TEGN. NR.
C16939 -202	klaidis	15.12.2025	U001

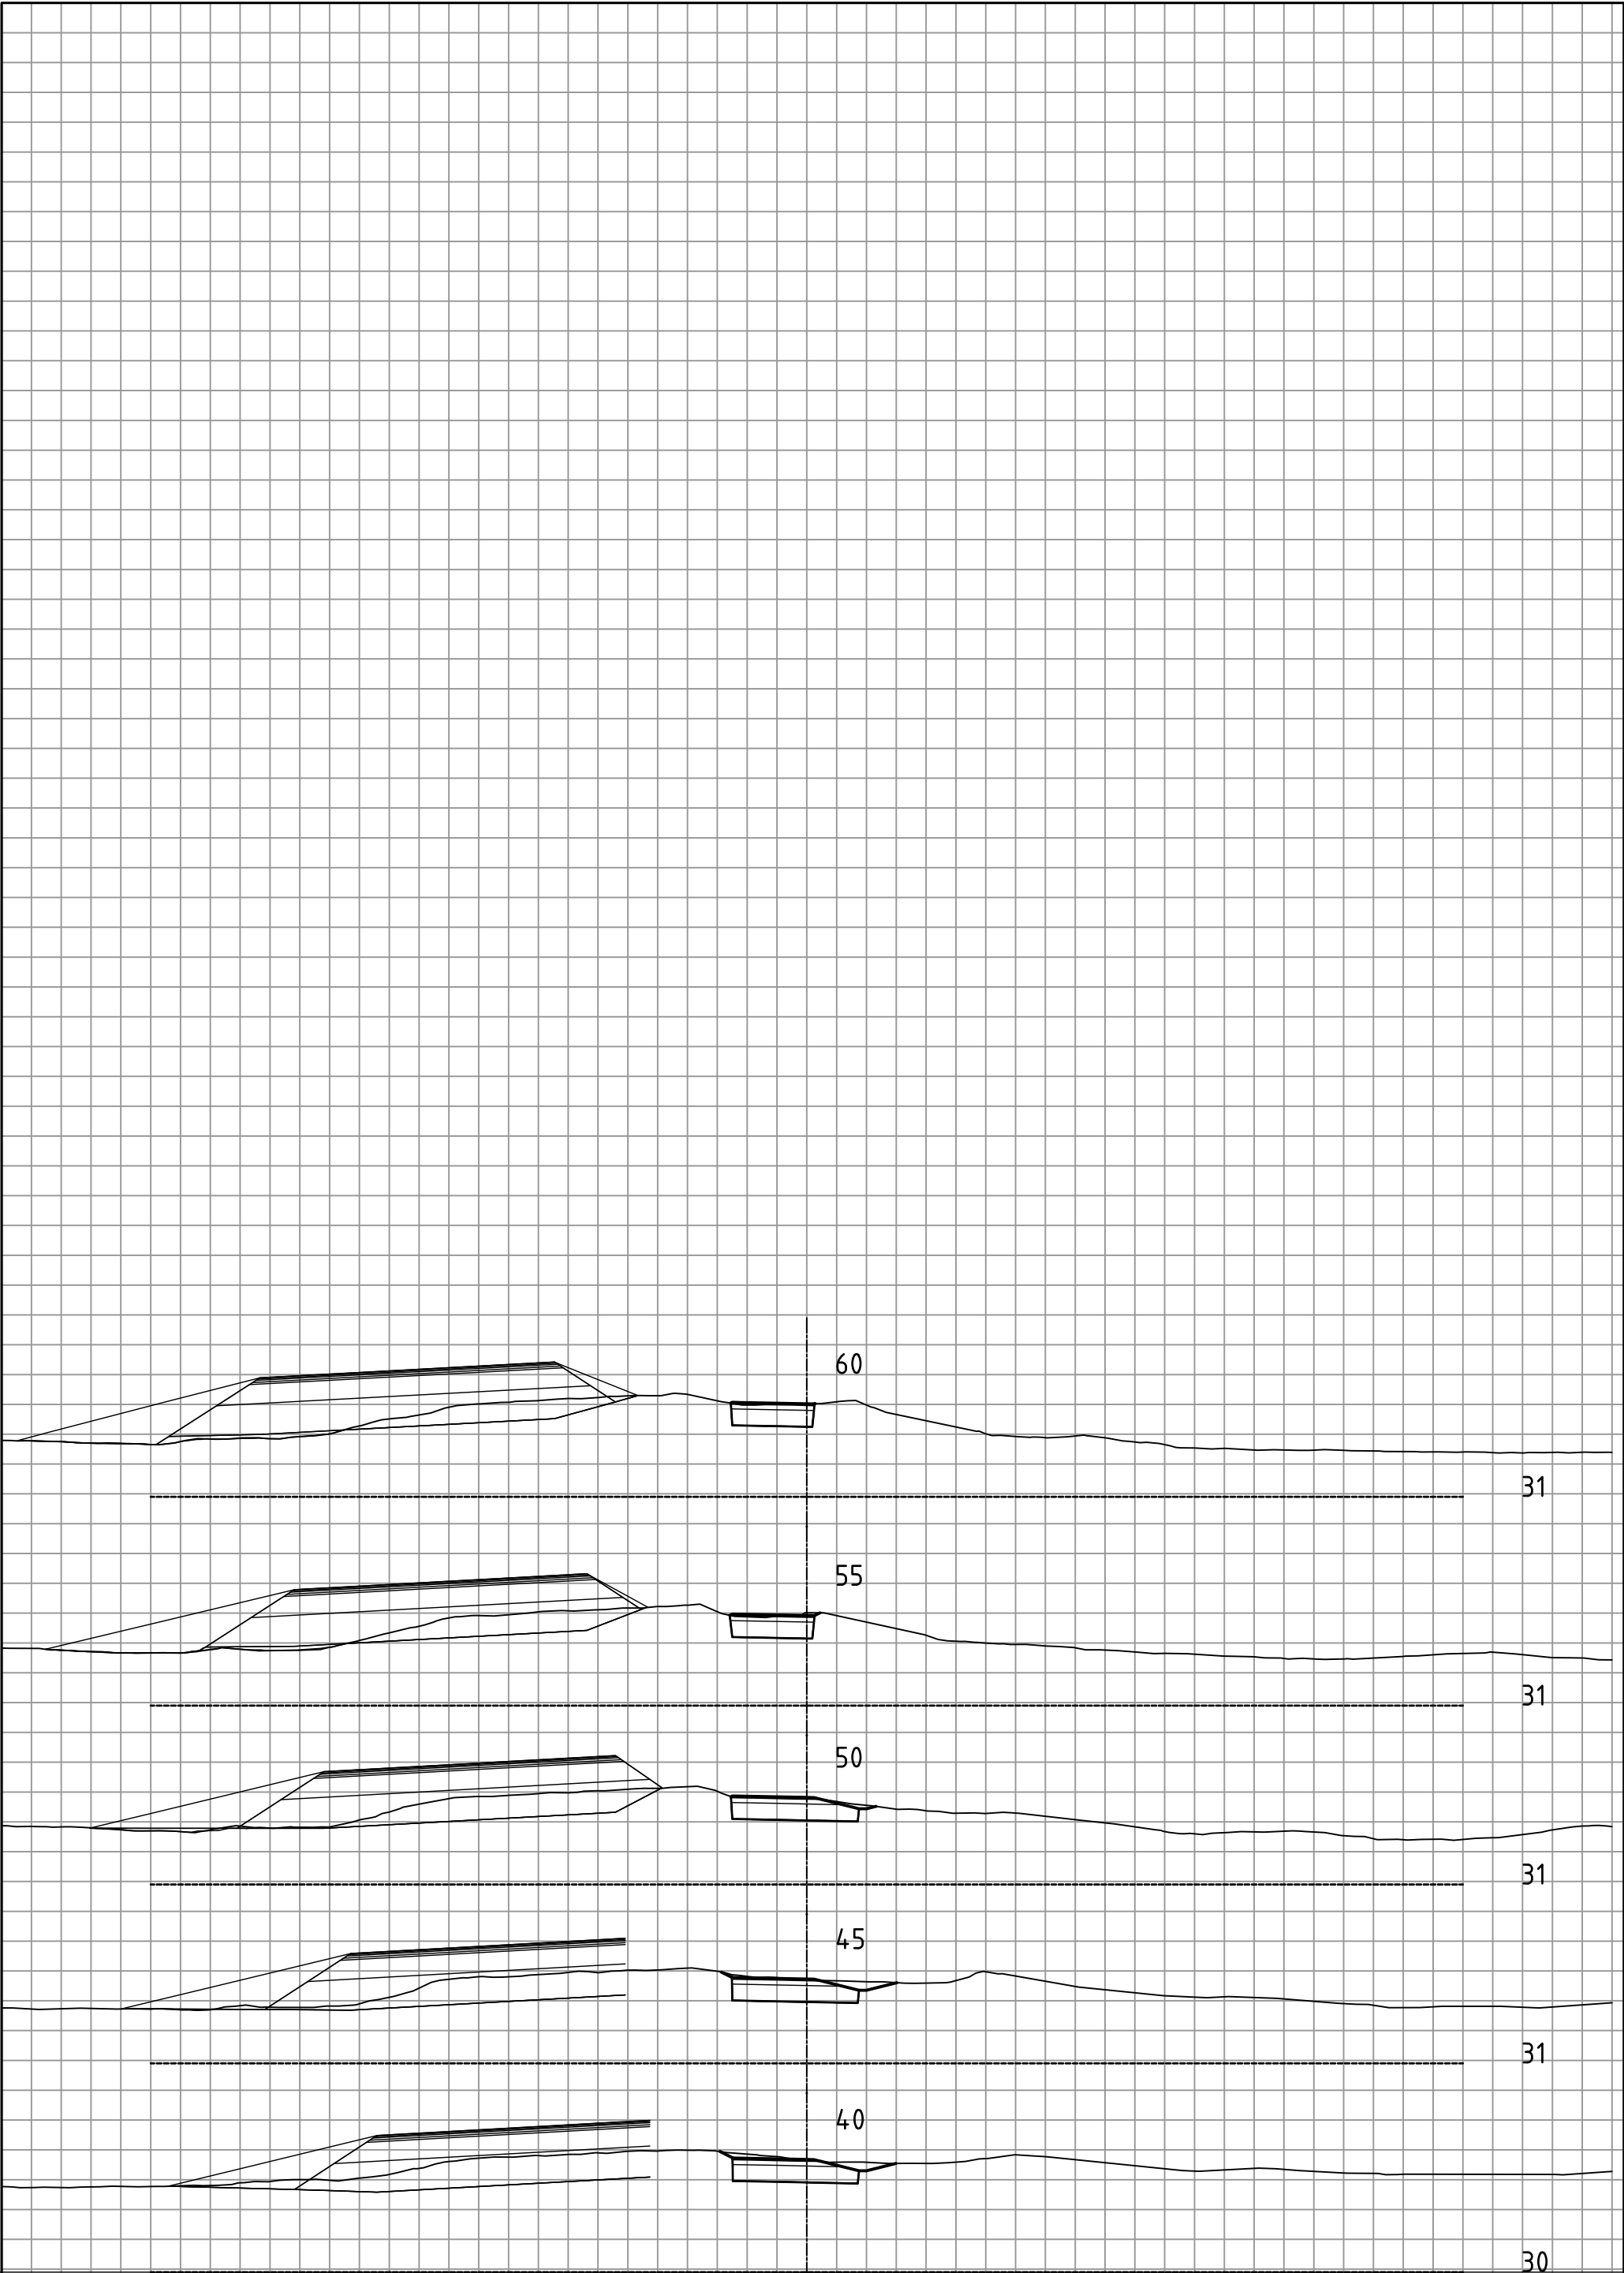

Statens vegvesen

Ev006 K S70D1 m9800 - S71D1 m340
Parsell: Lundamo bru - Modell 70400
TVERRPROFILER

Profil: 0 - 60

MÅLESTOKK : HORIZONTAL = 1: 200 VERTIKAL = 1: 200			
OPPGAVENR.	SAKSBEH.	PLANDATO	TEGN. NR.
C16939 -202	klaidis	15.12.2025	U002