


B SNITT
K105 1:50

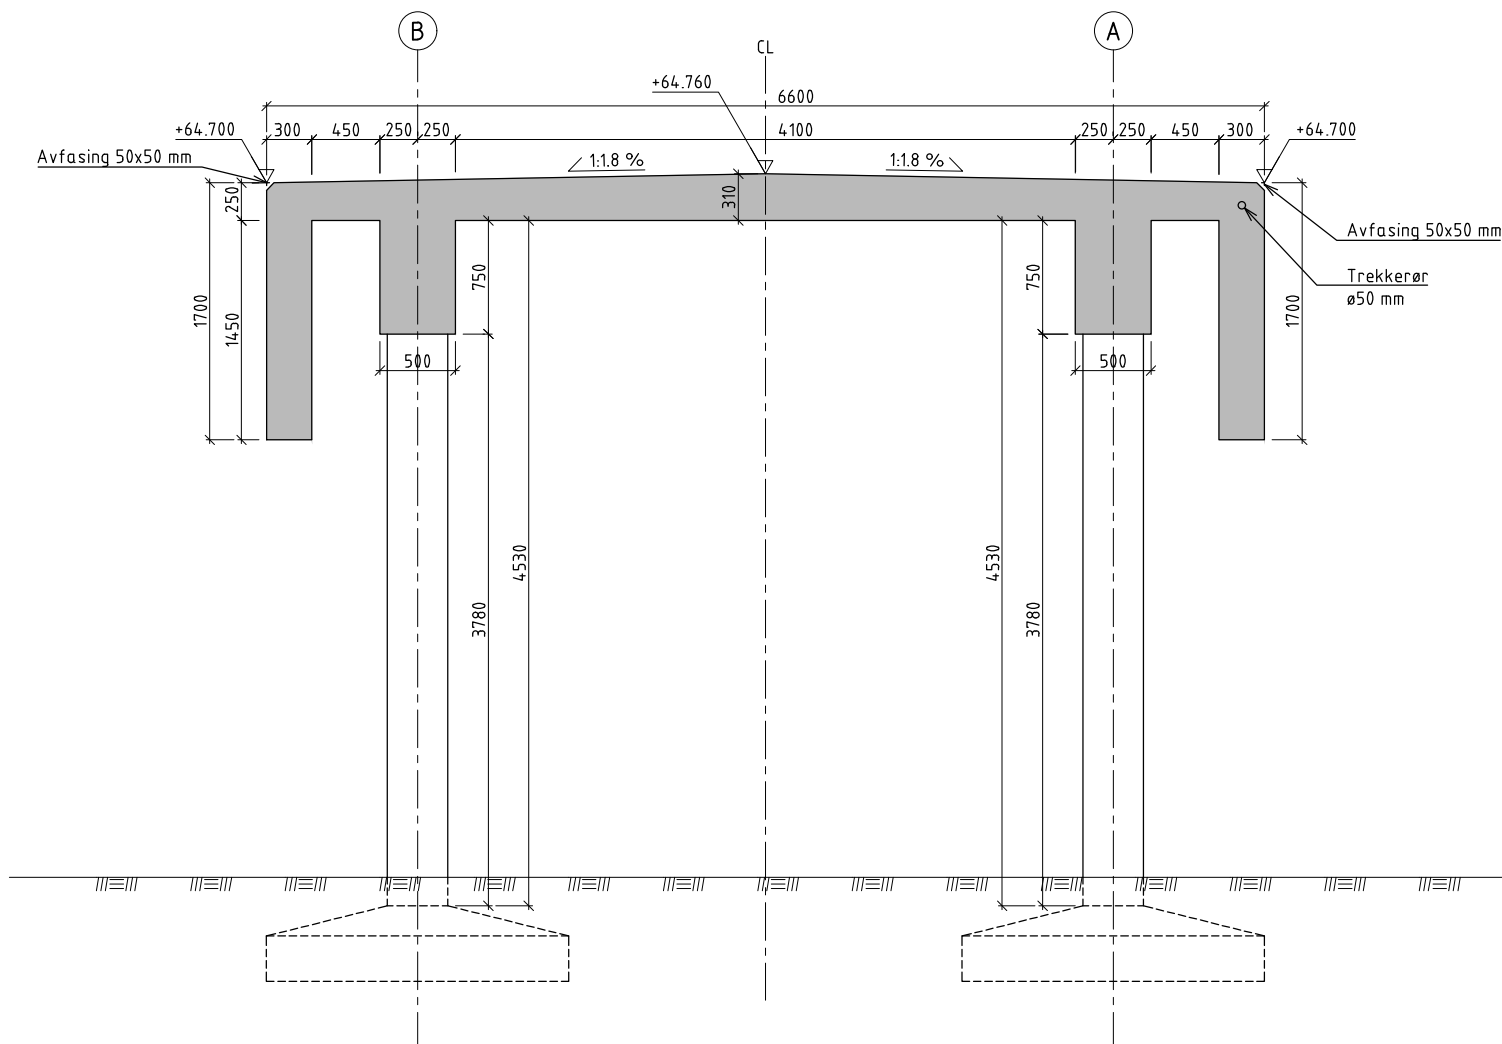

A SNITT
K105 1:25

<