
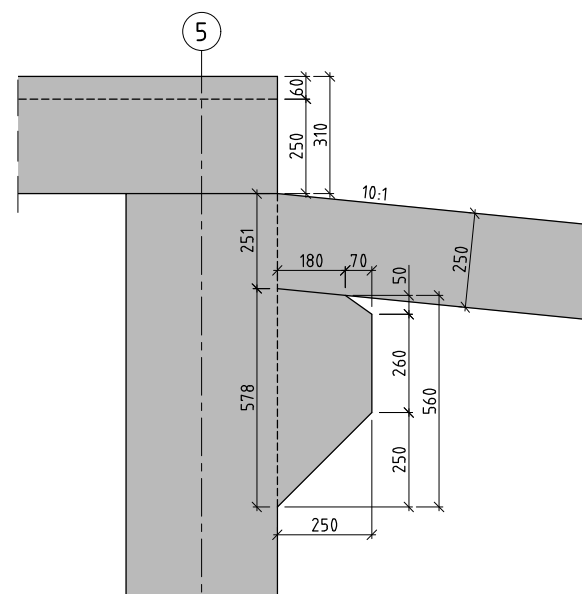
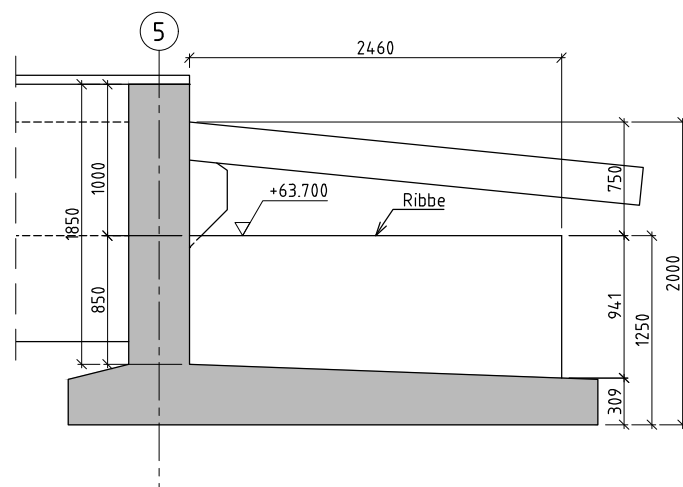
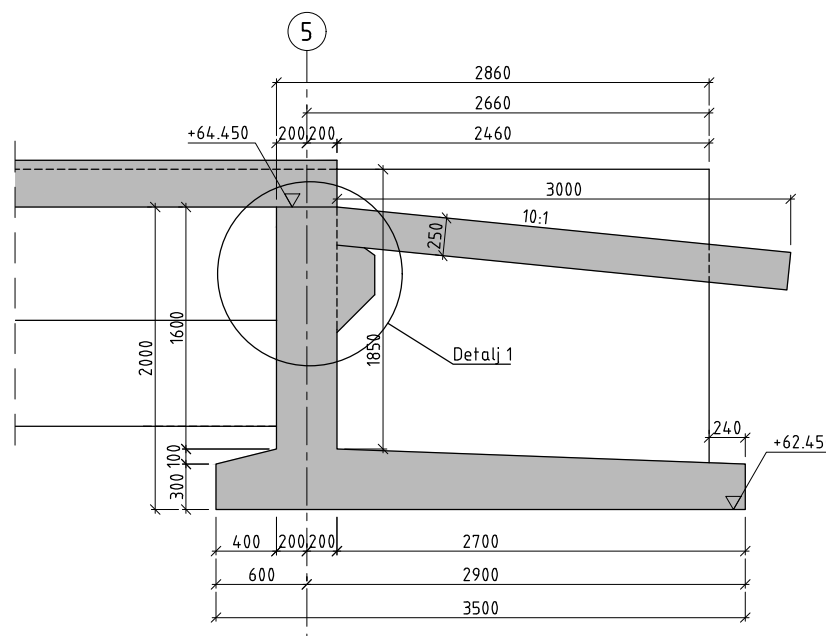
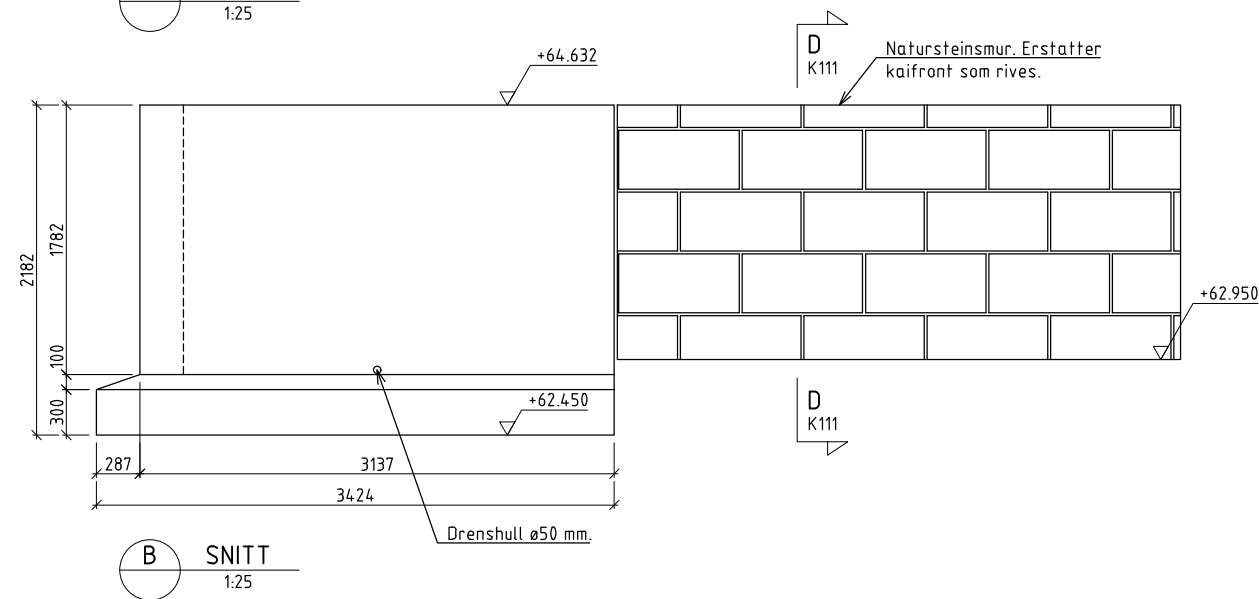
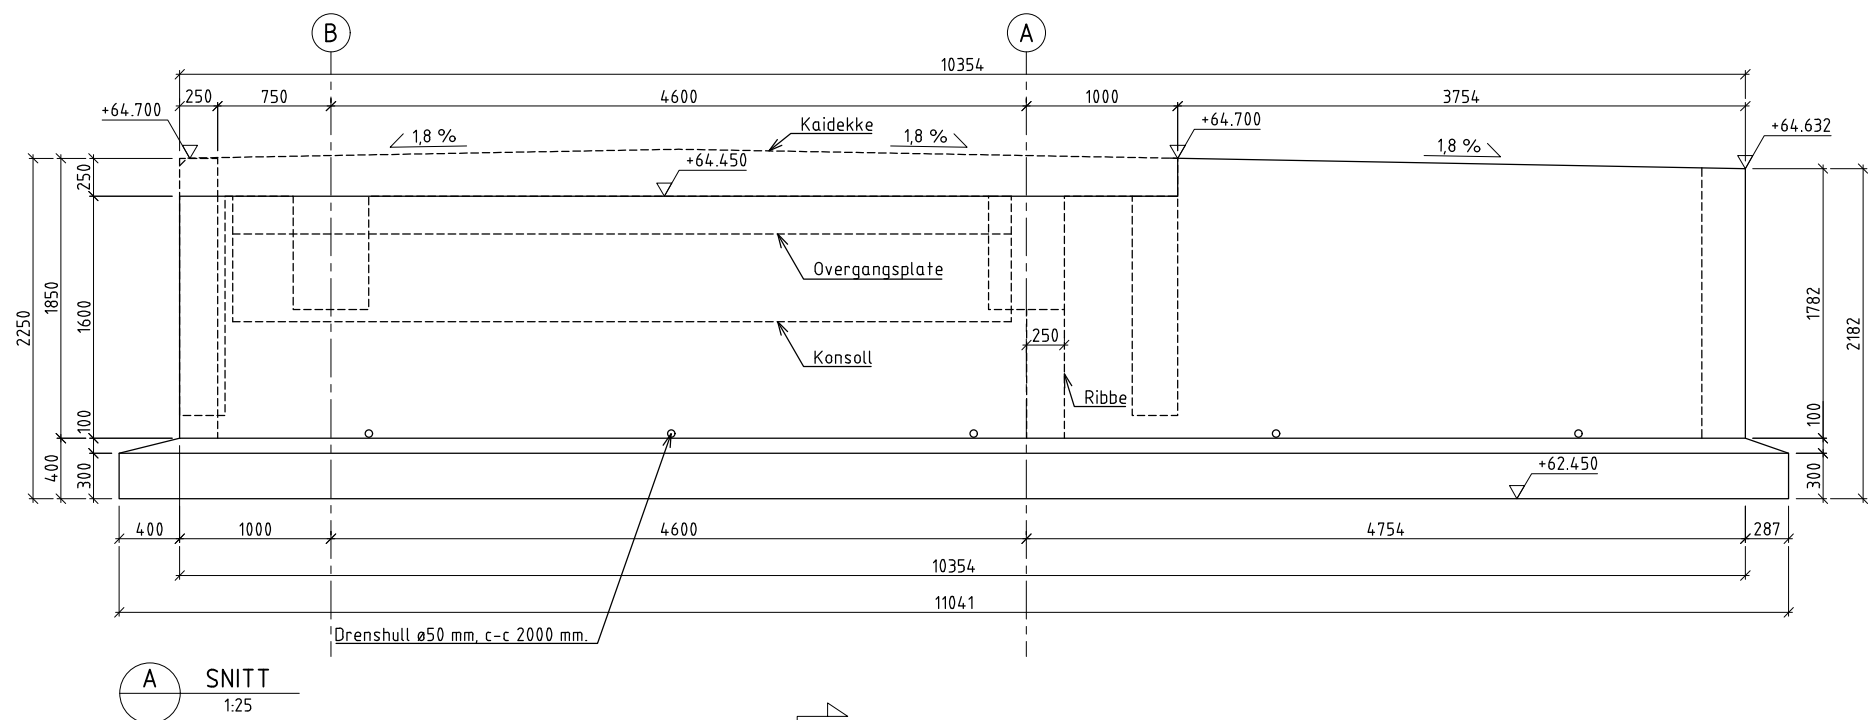


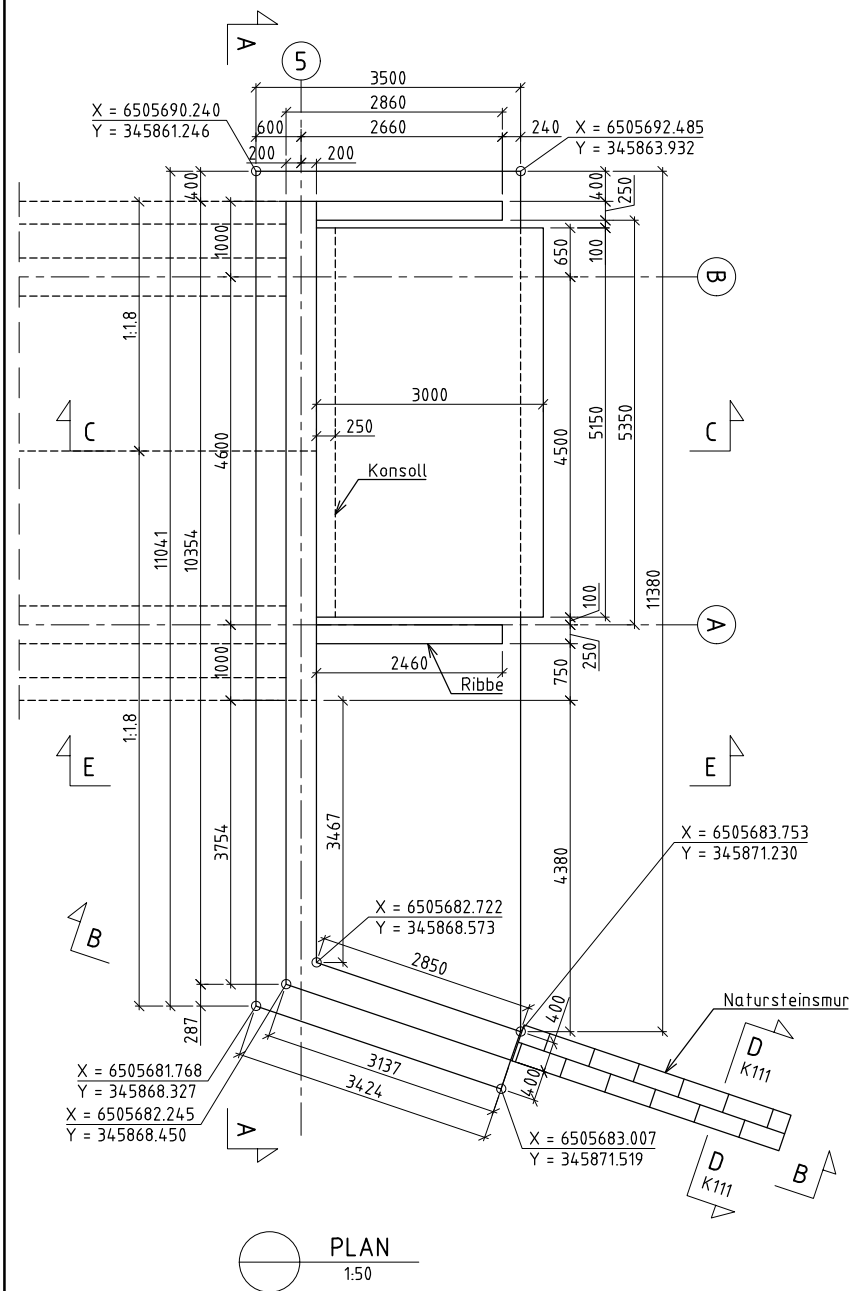

<