
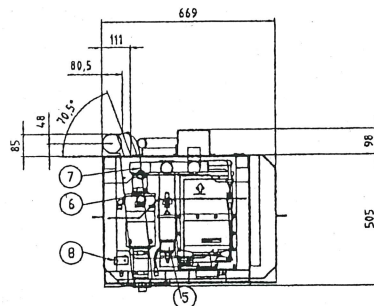


DRAWING No.
CB8743/002

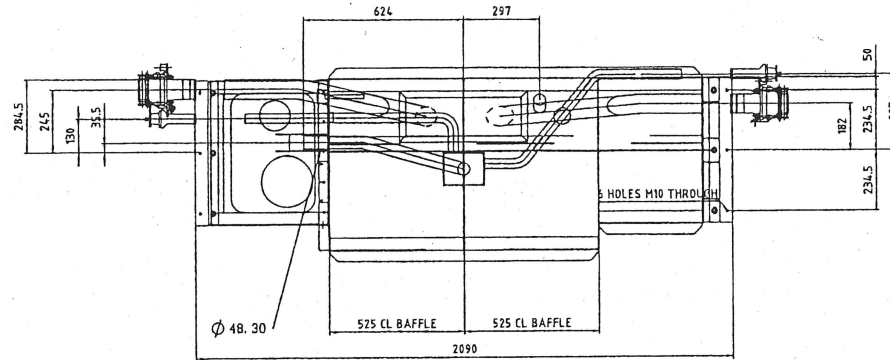

FRONT VIEW SHOVING VACUUM UNIT
COMPONENT PANEL NOT SHOWN

6 MOD. No. 6593	5/9/97
5 MOD. No. 6477	16/06/97
4 MOD. No. 6403	23/04/97
3 MOD. No. 6285	25/02/97
2 ISSUE 2	12/02/97
1 ISSUE 1	14/01/97
C ISSUE C	09/12/96
B ISSUE B	21/11/96

REVISED	DATE
1	14/01/97
2	12/02/97
3	25/02/97
4	23/04/97
5	16/06/97
6	5/9/97

NOTE: INSULATION NOT SHOWN FOR CLARITY, REFER TO DRAWING CB8743/003 FOR DETAILS.

DRAWING No.
CB8743/002

PART No.	TITLE
PIERCE PRDG.	400 LITRE TANK
No. OFF/SEE SCHEDULE	BEND ALLOWANCE
MATERIAL SEE SCHEDULE	
DRAWN BY CD	CHECKED
DATE 14/01/97	

TOLERANCE	MILLIMETRE
UP TO 30	±0.0
30 TO 315	±0.1
315 TO 1000	±0.2
1000 TO 2000	±0.3
2000 TO 4000	±0.5
WEIGHT	SCALE 1:10

ITEM No.	No. OFF	DESCRIPTION	PART No.
8	1	I. D. LABEL	CB8743/076
7	1	I. D. LABEL	CB8743/075
6	1	I. D. LABEL	CB8743/074
5	1	I. D. LABEL	CB8743/073
4	6	PLAIN WASHER	FXVPL-M12PG
3	6	HEX. HEAD SET SCREW	FXBHS-M12x40PG
2	2	MOUNTING STRIP	CB8743/046
1	1	TANK ASSEMBLY	CB8743/009

JOHNSON SECURITY
Tadlington, Gloucestershire,
GL54 5EB, United Kingdom.
Telephone 01242 621362 Fax 01242 621554 & 01242 621427

© 1996 JOHNSON SECURITY LTD.
Copyright in this drawing subsists in favour of Johnson Security Ltd without whose express permission no reproduction may be made of it. It is issued subject to the condition that neither the drawing nor any reproduction nor any particulars of it shall be made use of or transferred to any third party without such permission.

TILLVERKNINGSUNDERLAG SE RITN. 3-5472188
MANUFACTURING DRAWING SEE 3-5472188

ELDOKUMENT SE RITN. 3-1100959
ELECTRICAL DOCUMENTATION SEE DWG. 3-1100959