


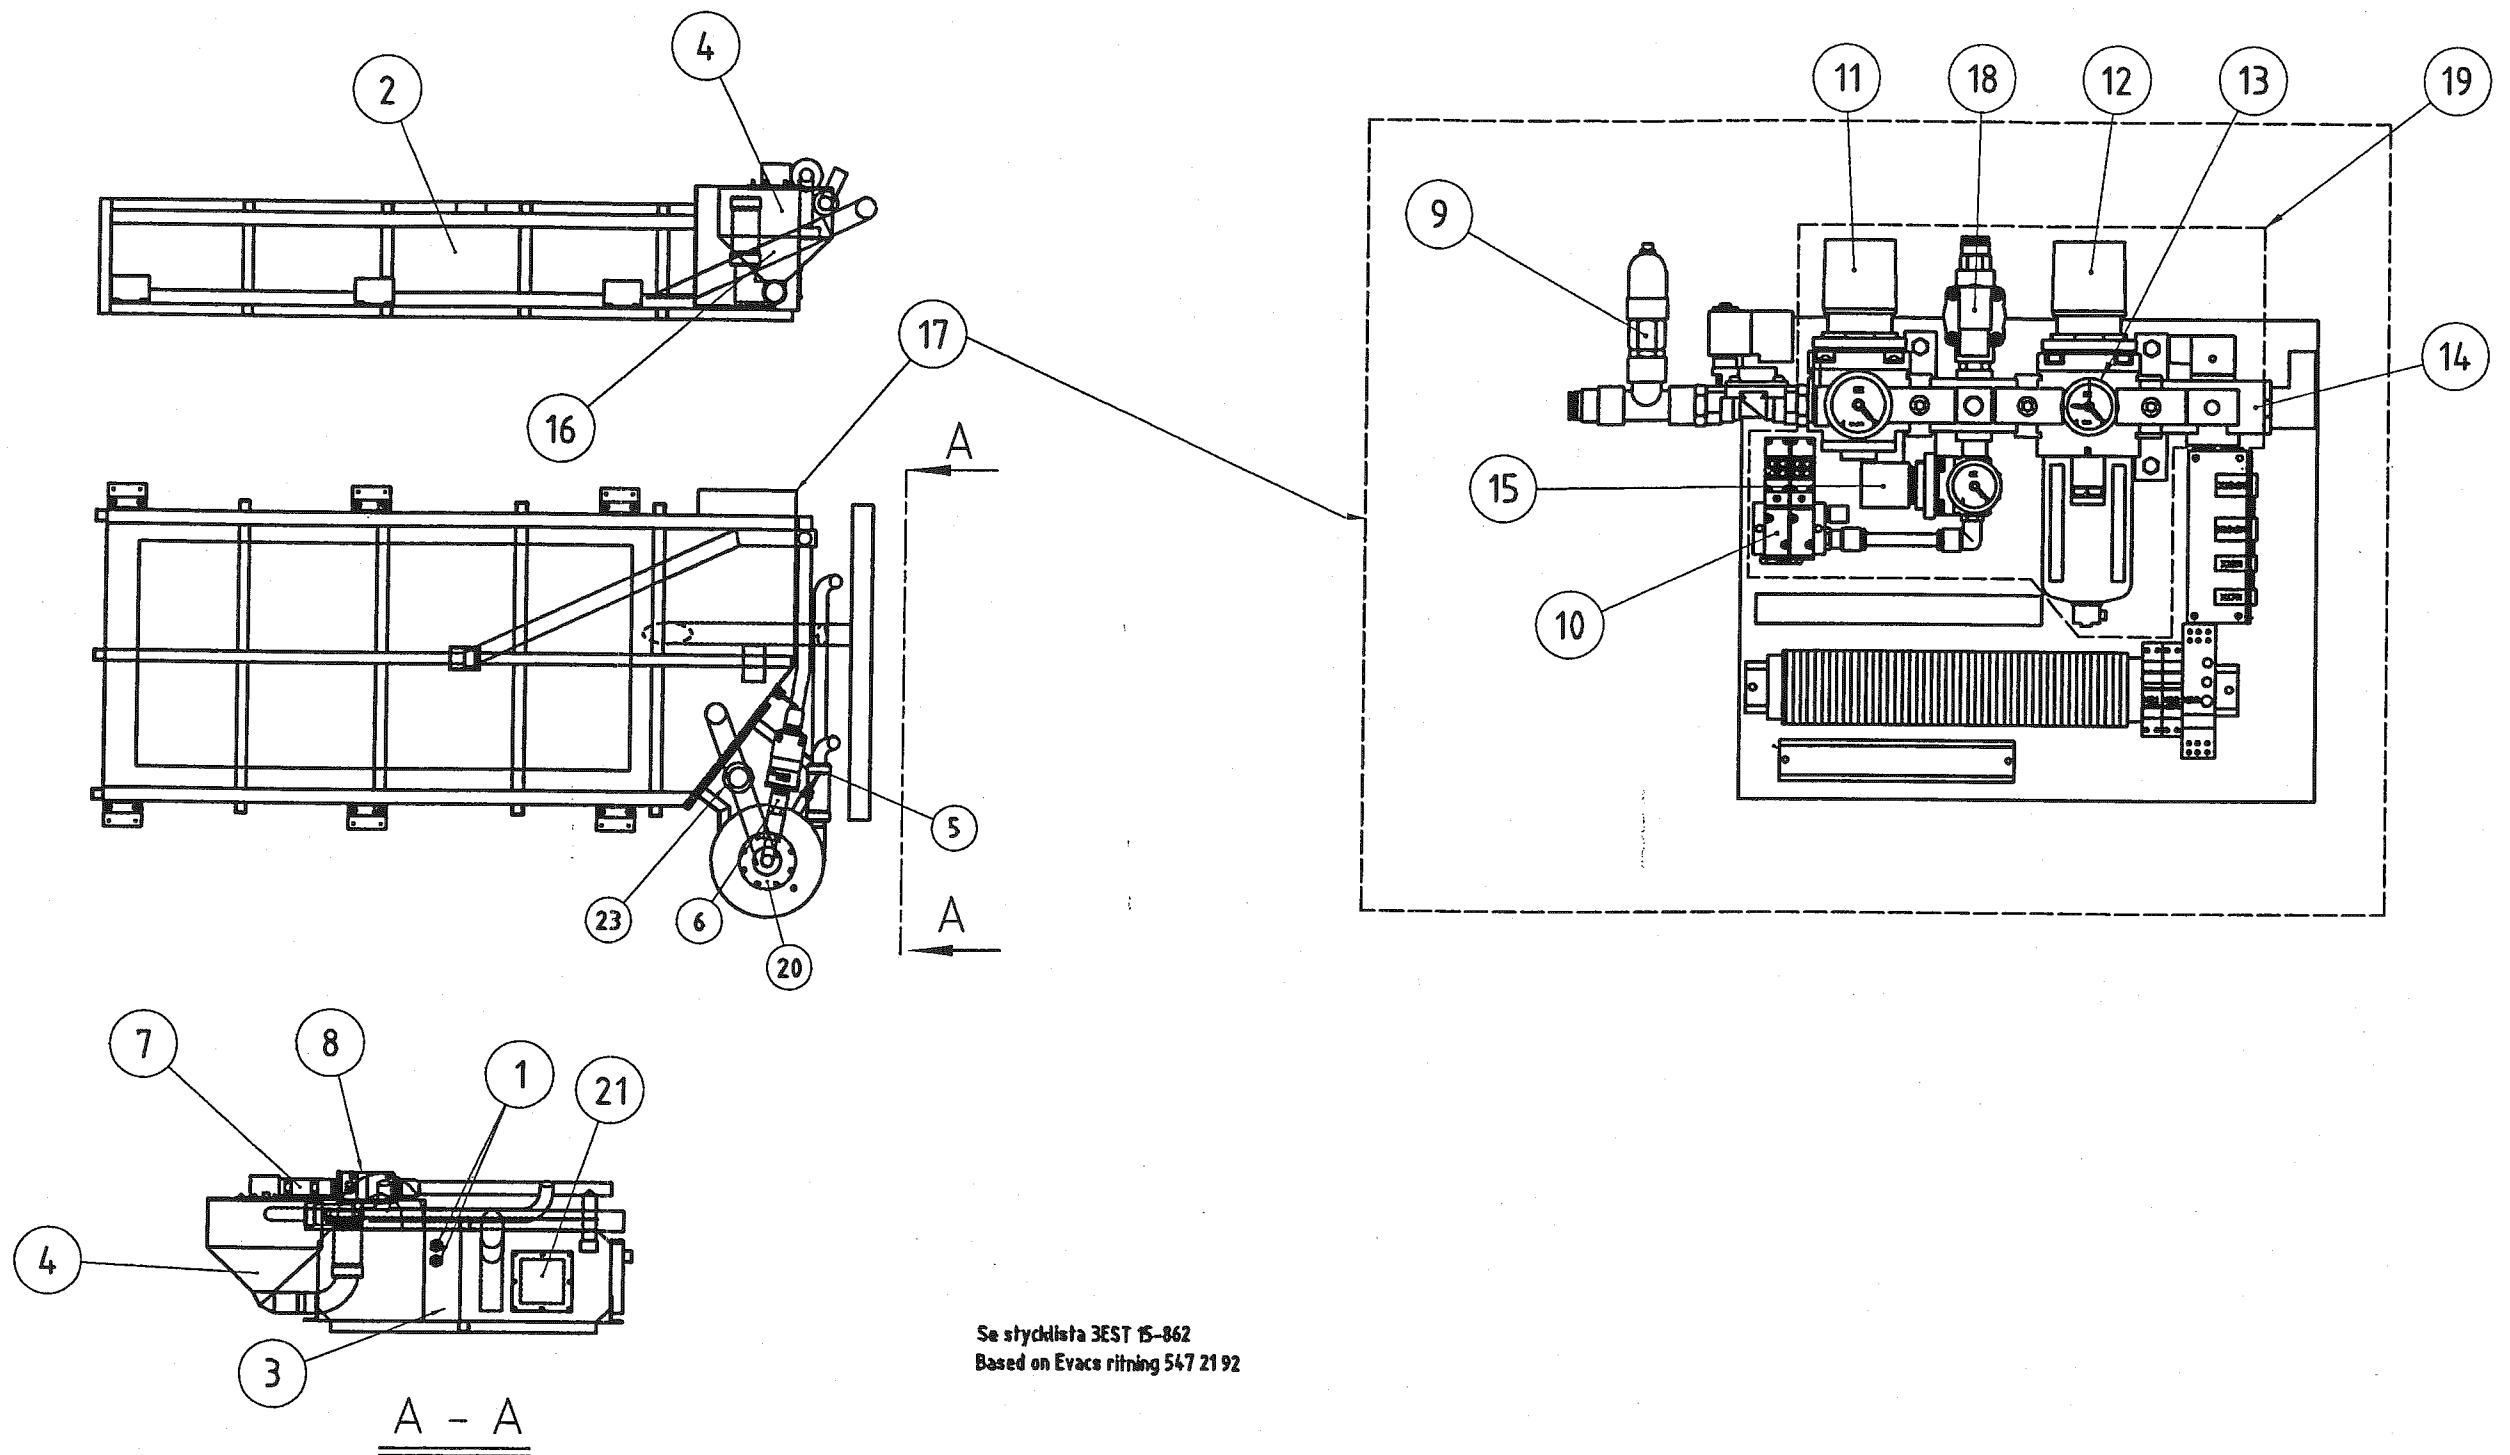

Prepared A Eriksson	Technical reference T Kunze		Size A3	Resp. division ICTWW	Responsible unit SETI
			Document type Sammanställningsritning	Document state Released	
			Title, Description 1, -2 Uppsamlingsstank	3EST000202-7378	
			Revision 01-06-27	Lang. sv	Sheet 1/1