



A

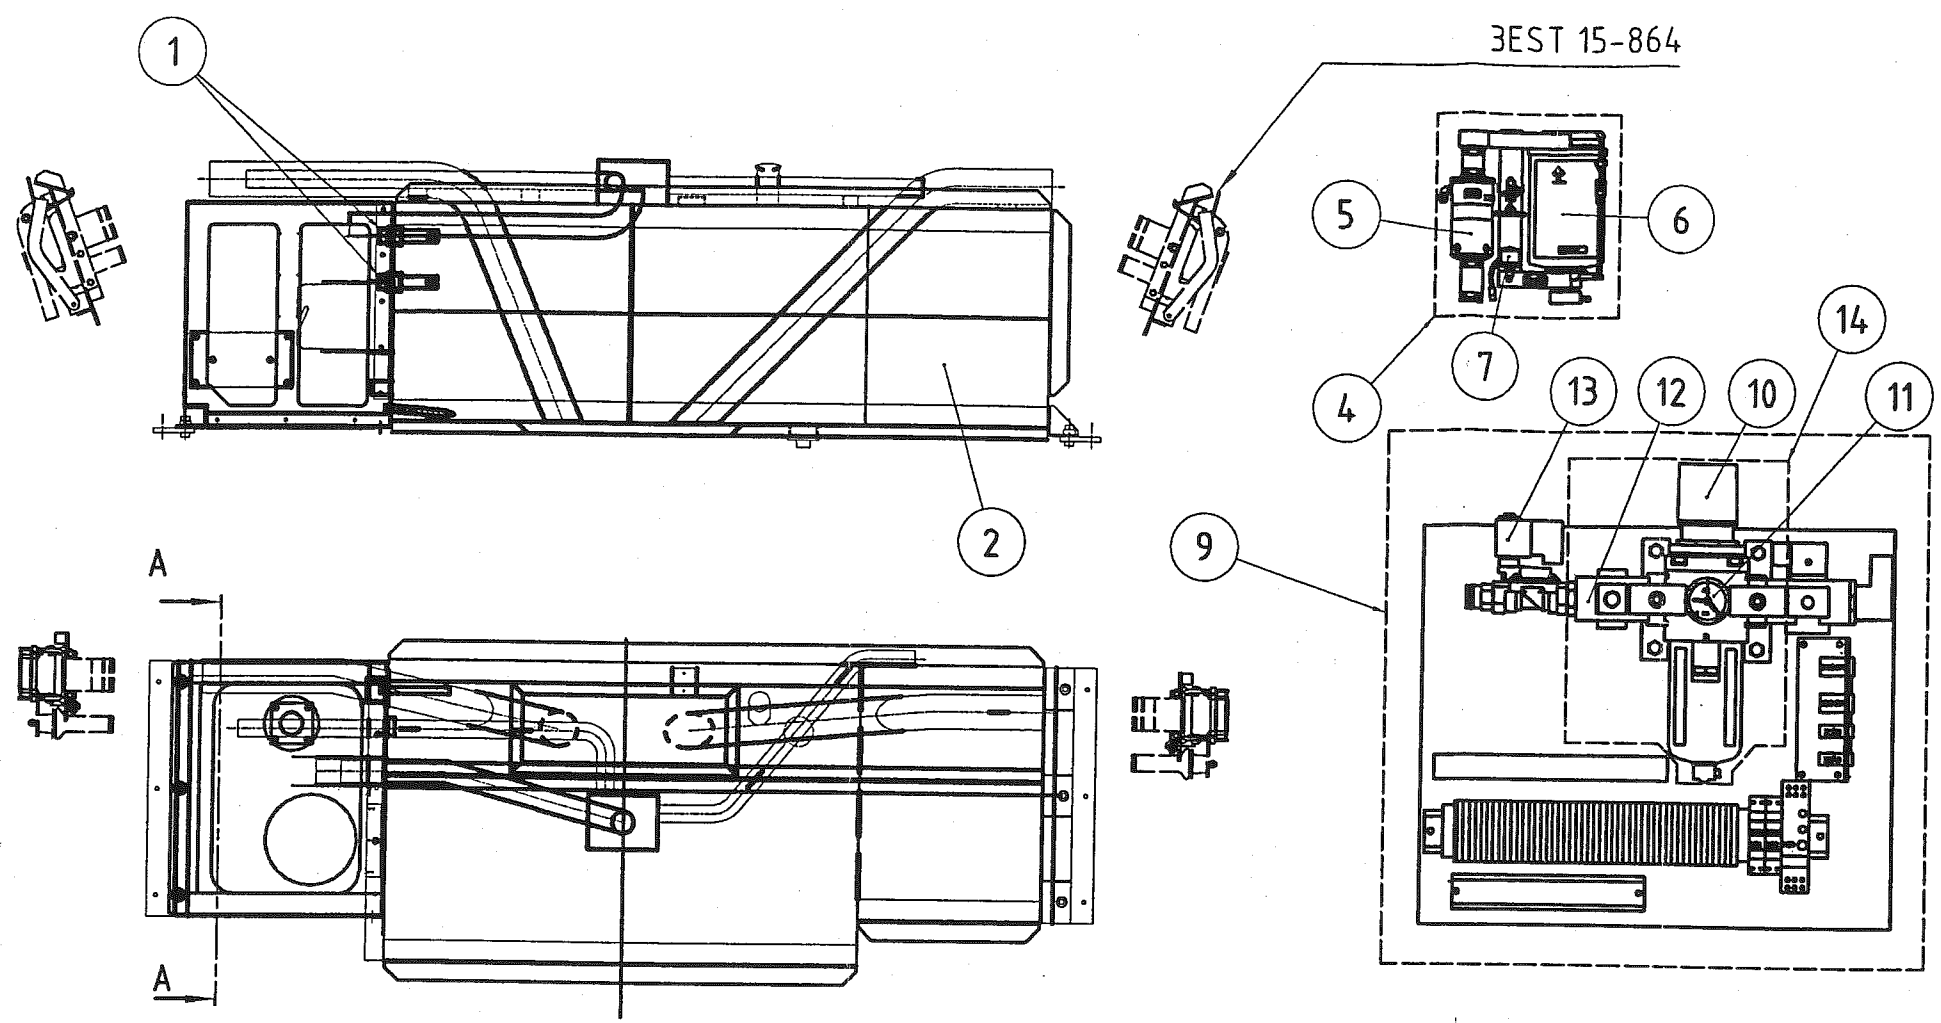

3EST 15-864

A

B

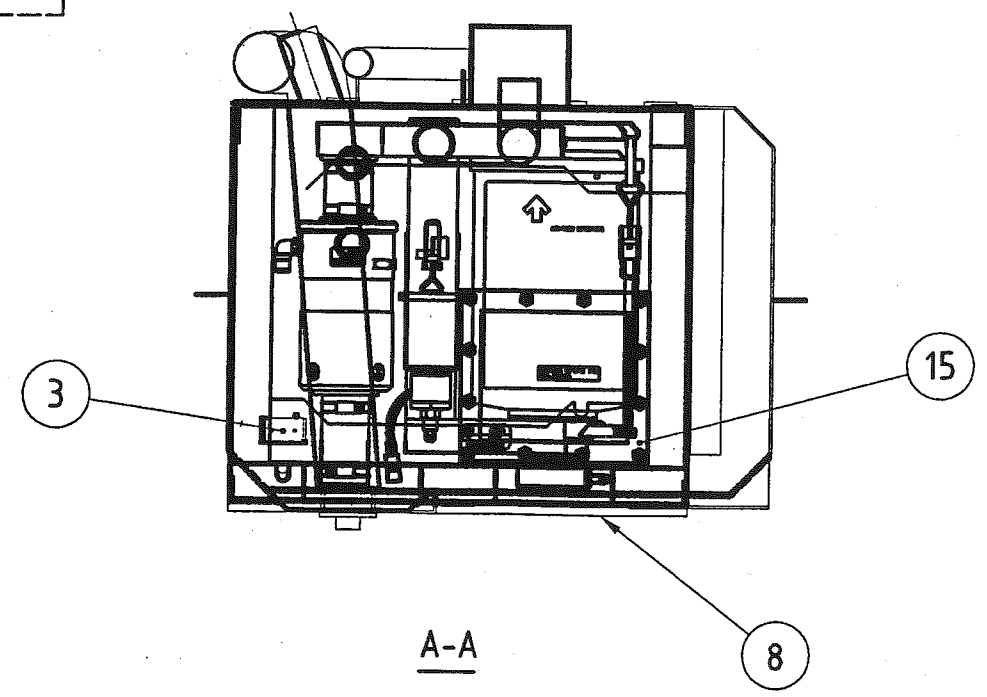

A-A

Se stycklista 3EST 64-400 och
3EST 15-863
Based on Eva's ritning 547 21 91

C

D

Prepared A Eriksson	Technical reference T Kunze		Size A3	Resp. division ICTWW	Responsible unit SETI
			Document type Sammanställningsritning		Document state Released
			Title, Description 1, -2 Uppsamlingsstank		3EST000202-9005
			Revision 01-06-27	Lang. sv	Sheet 1/1