



Details

Railings


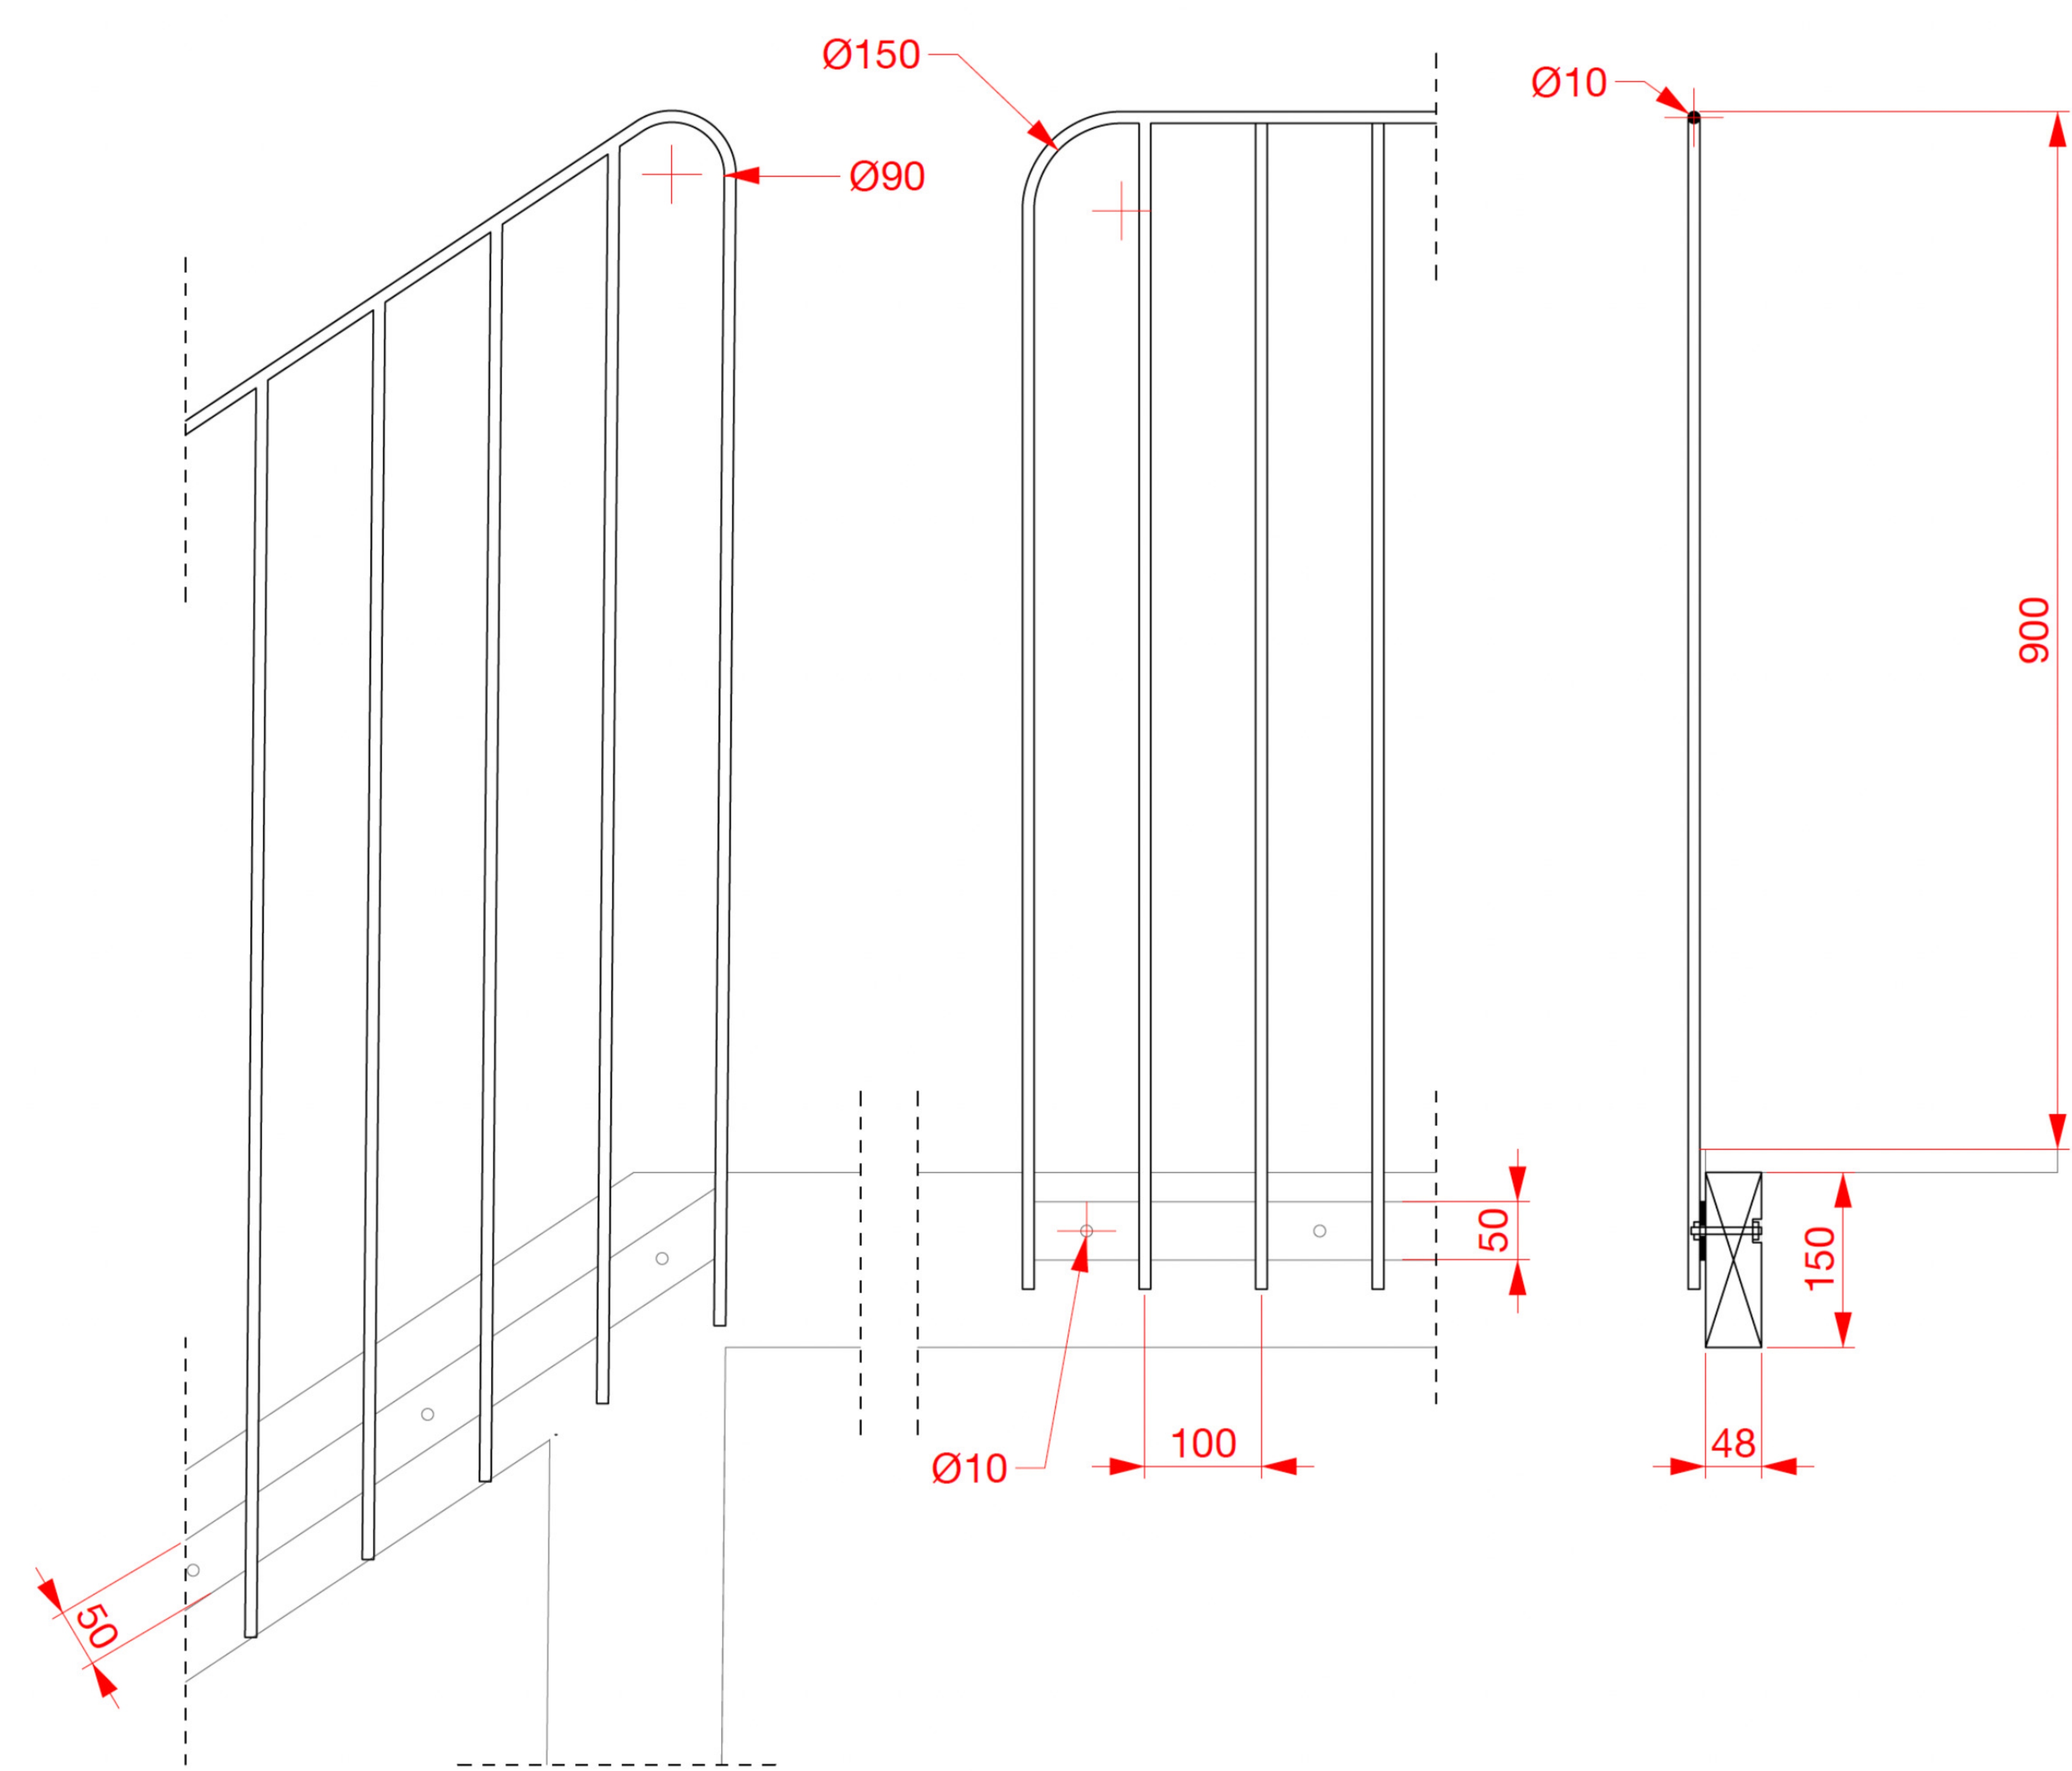


Details



Structural

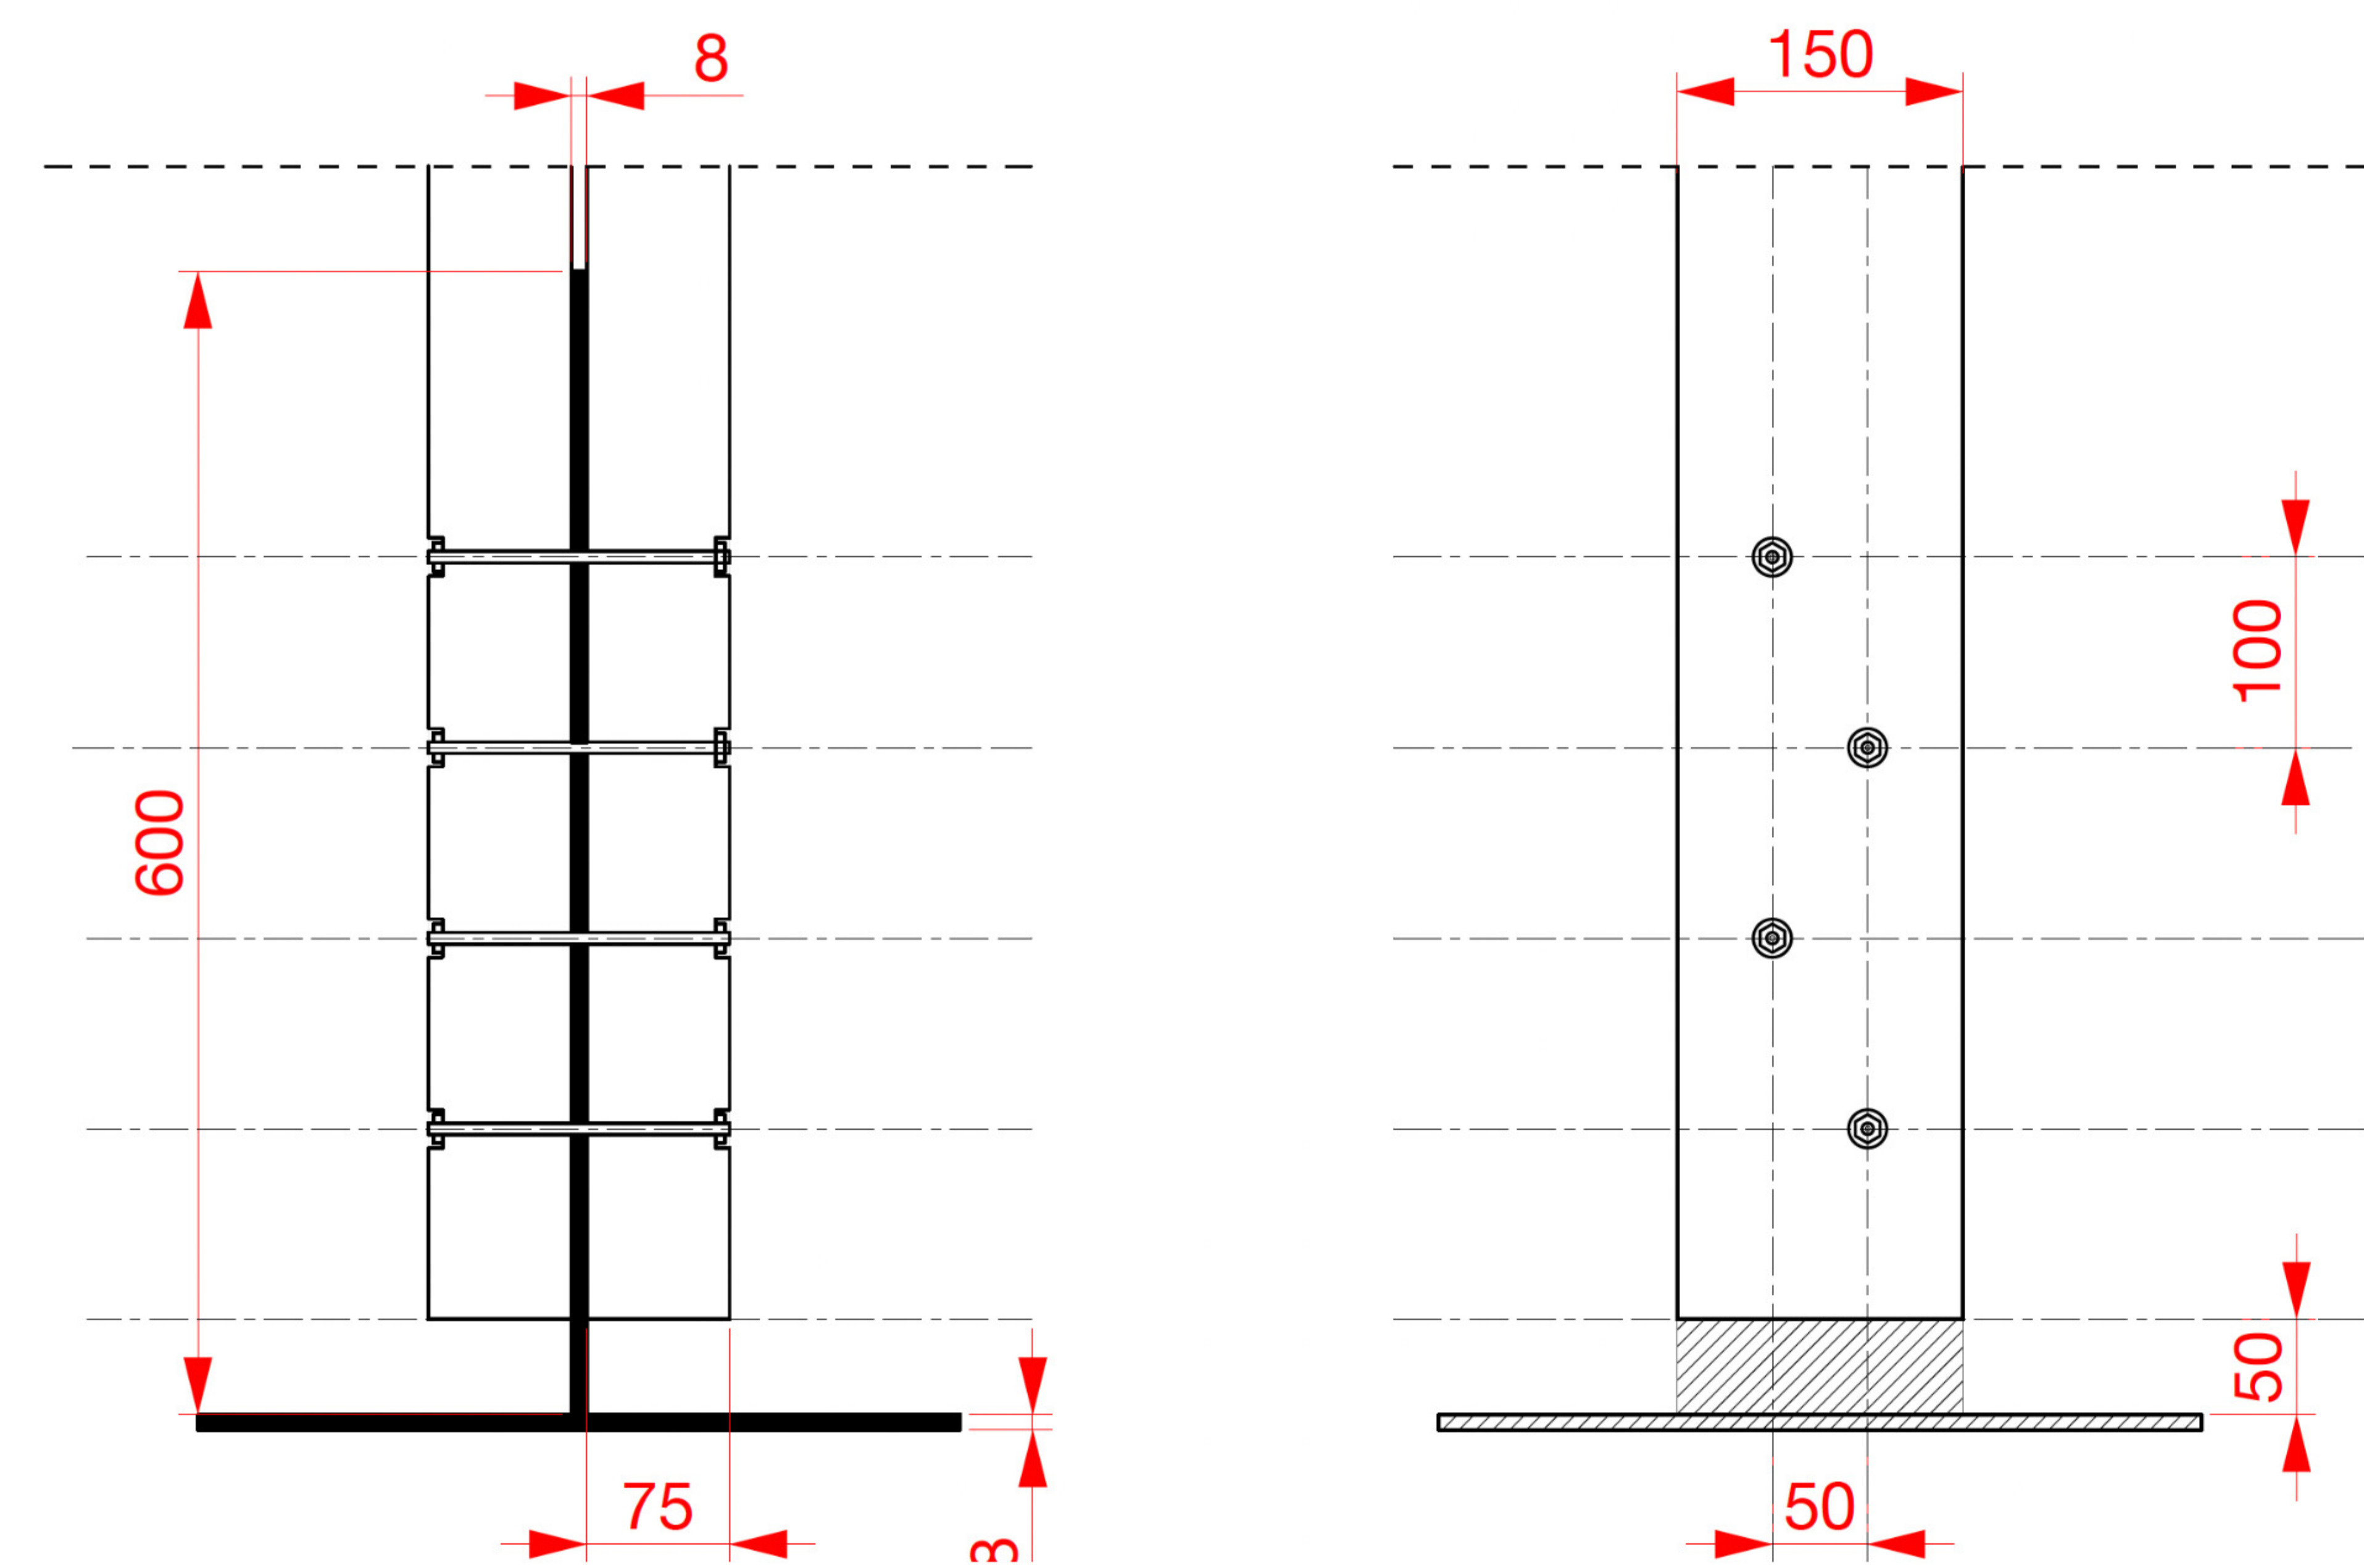

D1 Footing detail

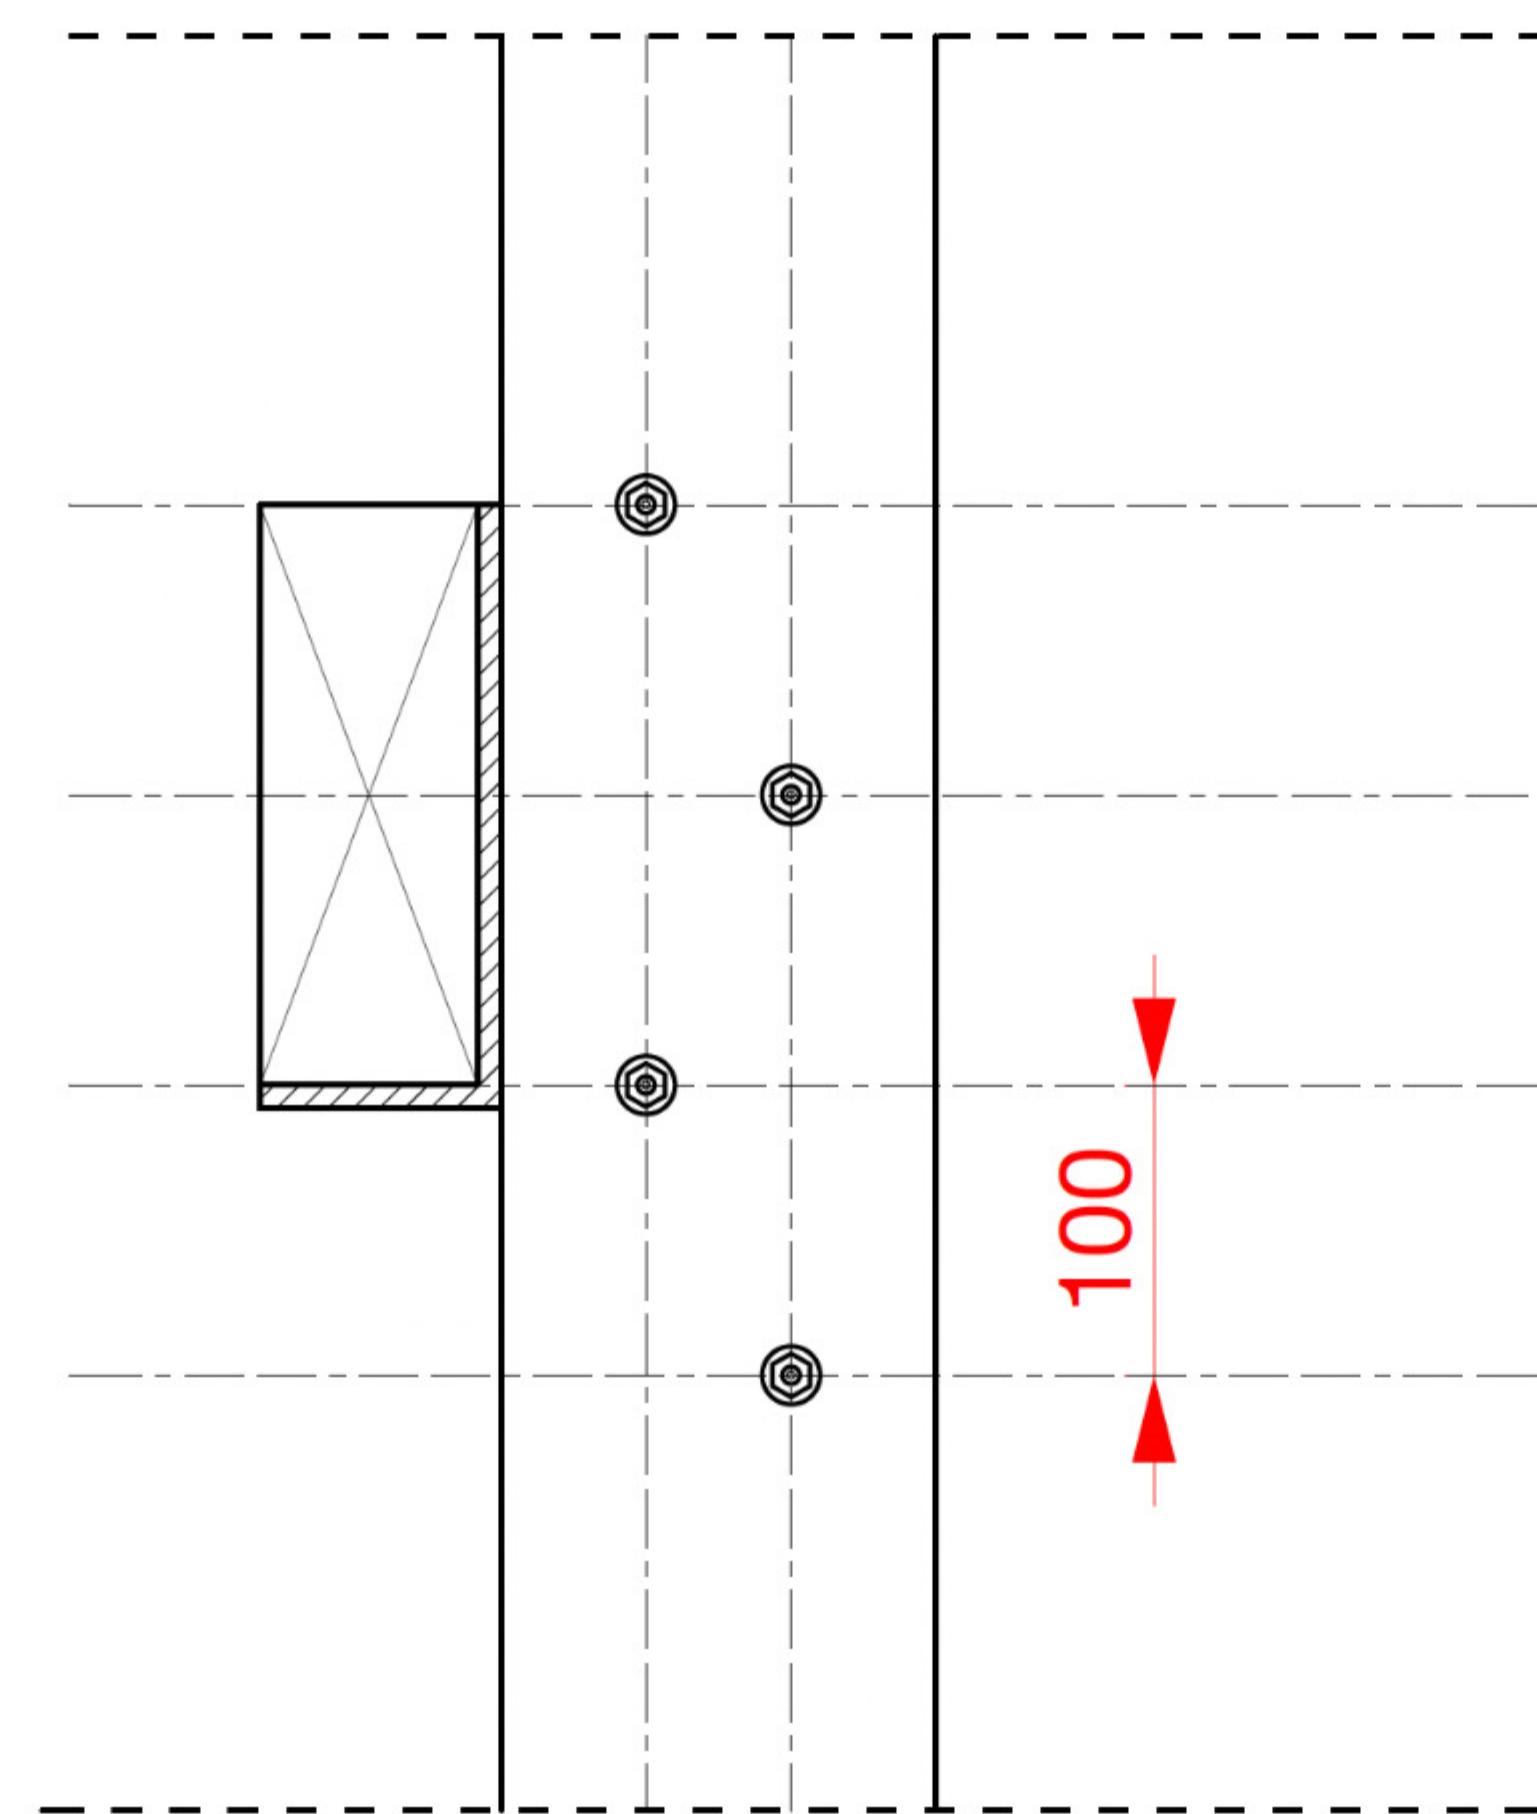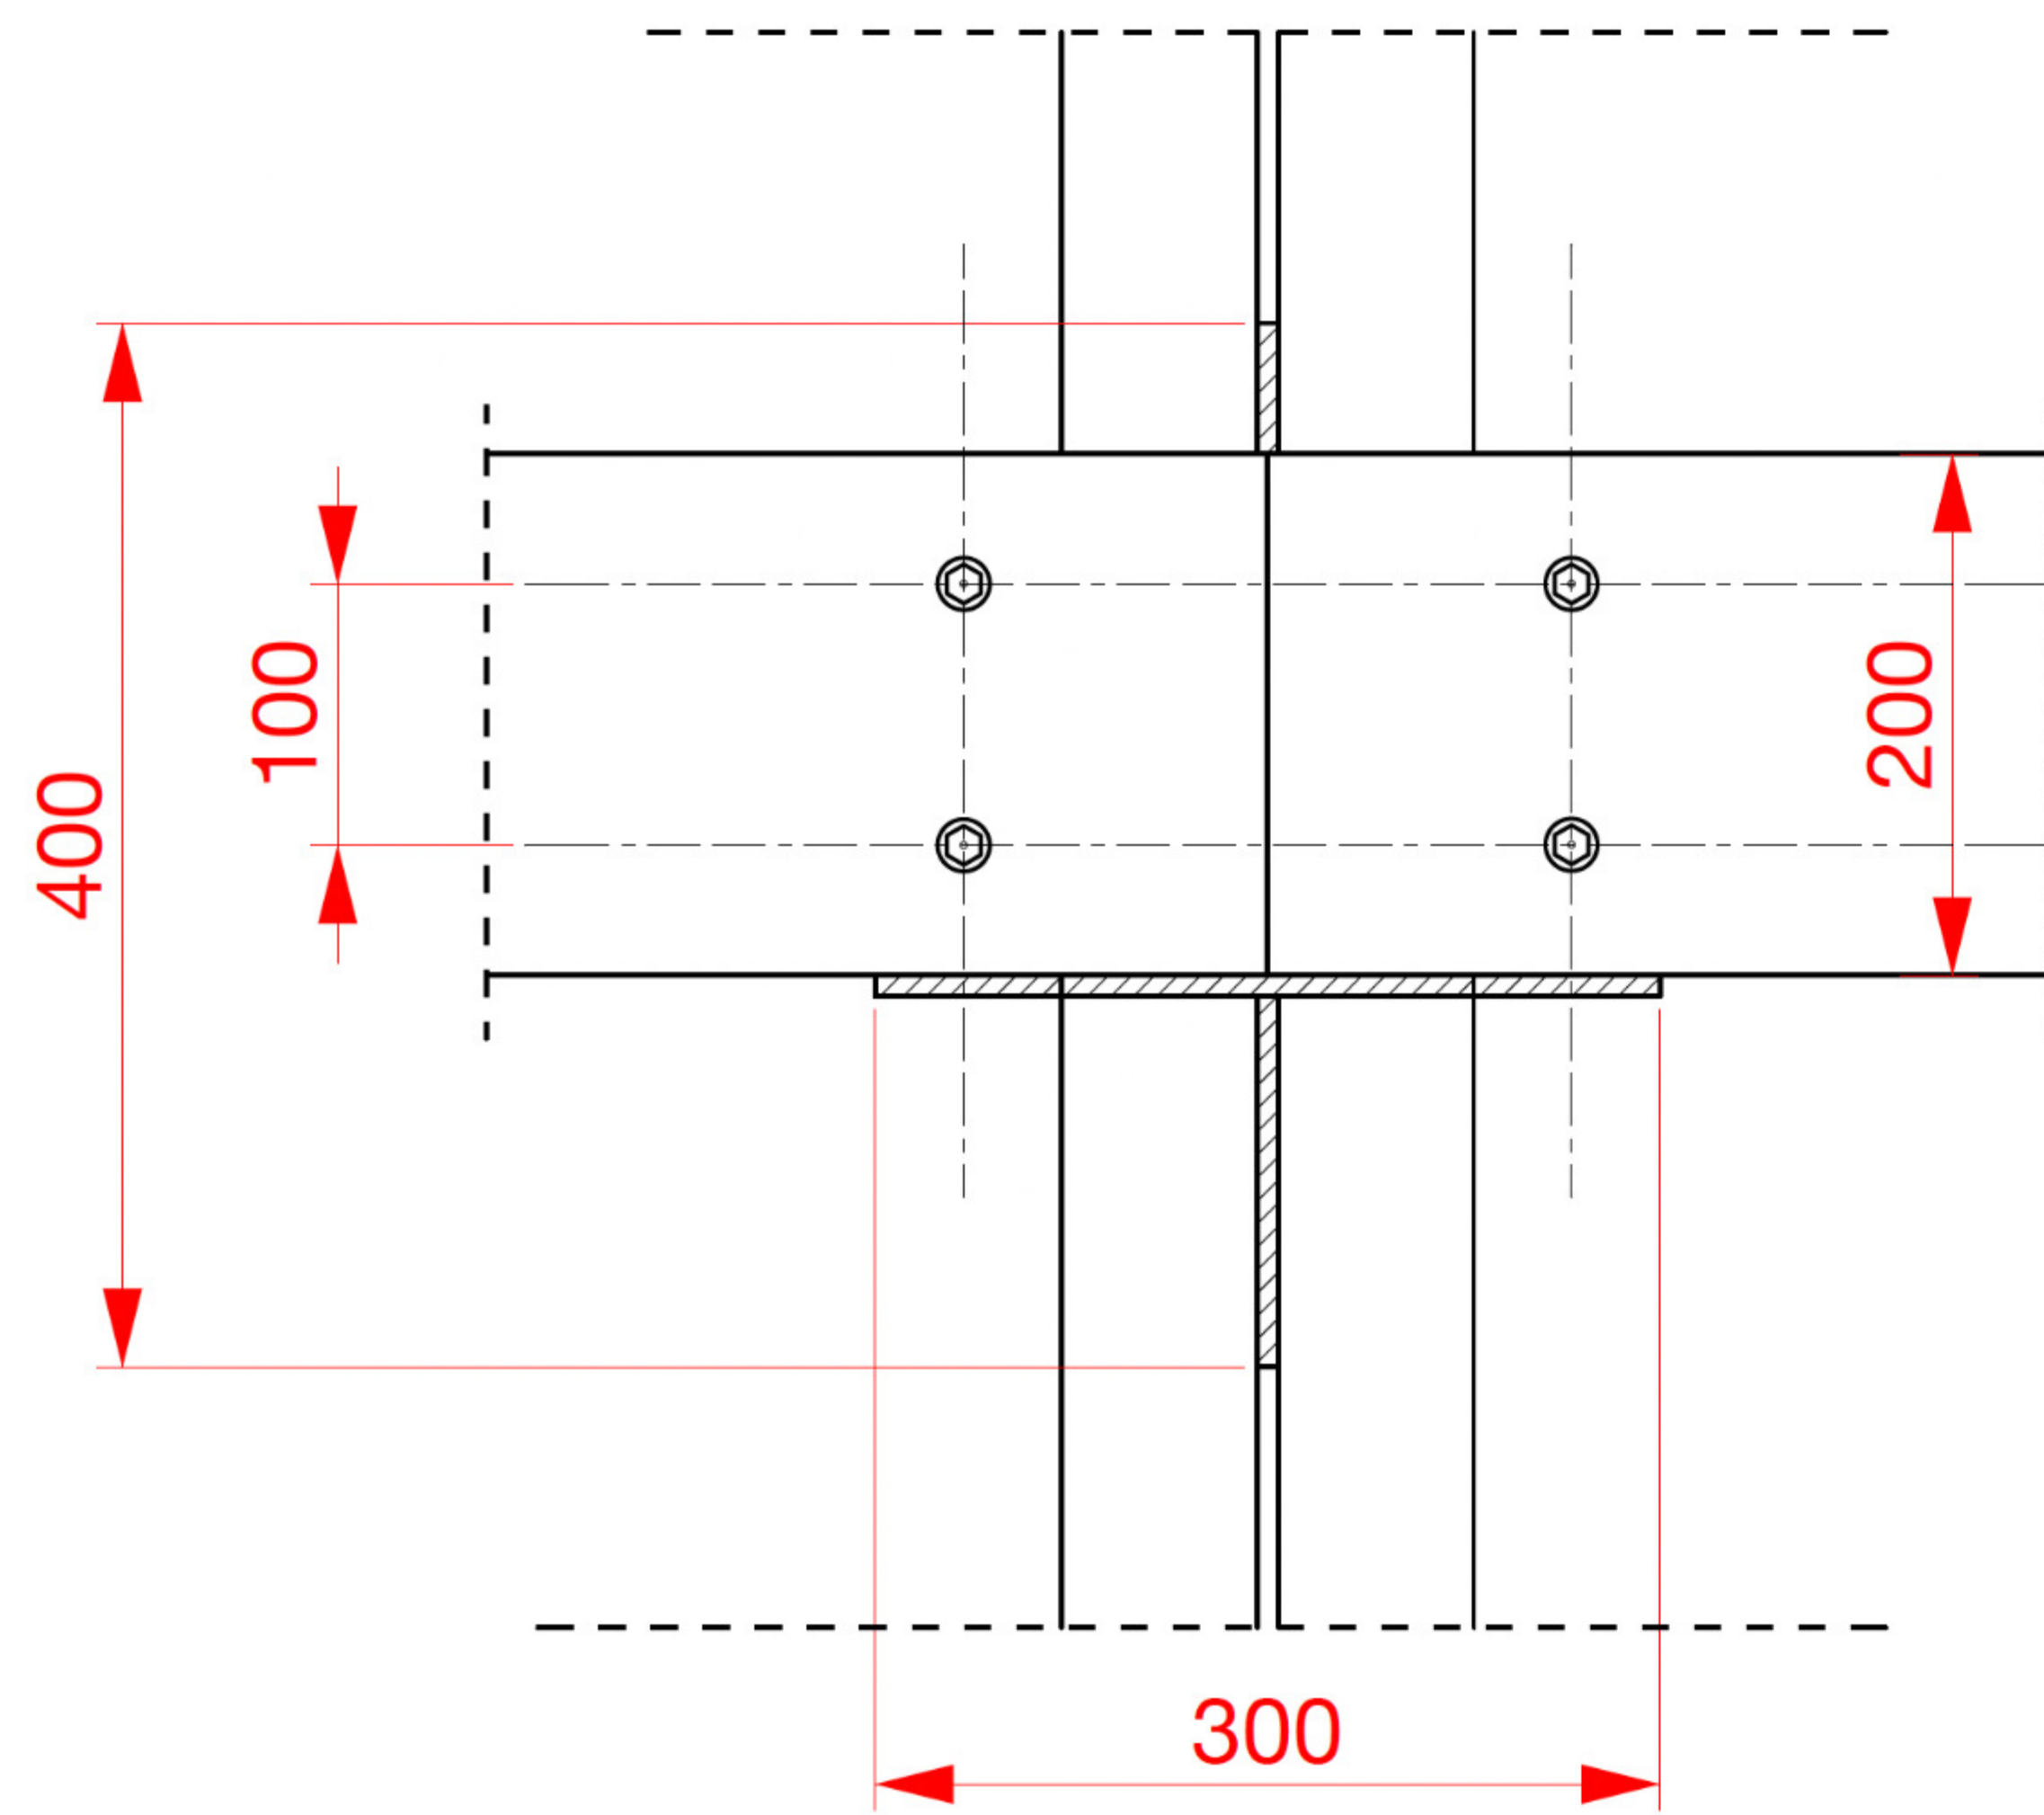

D2 Column to beam detail

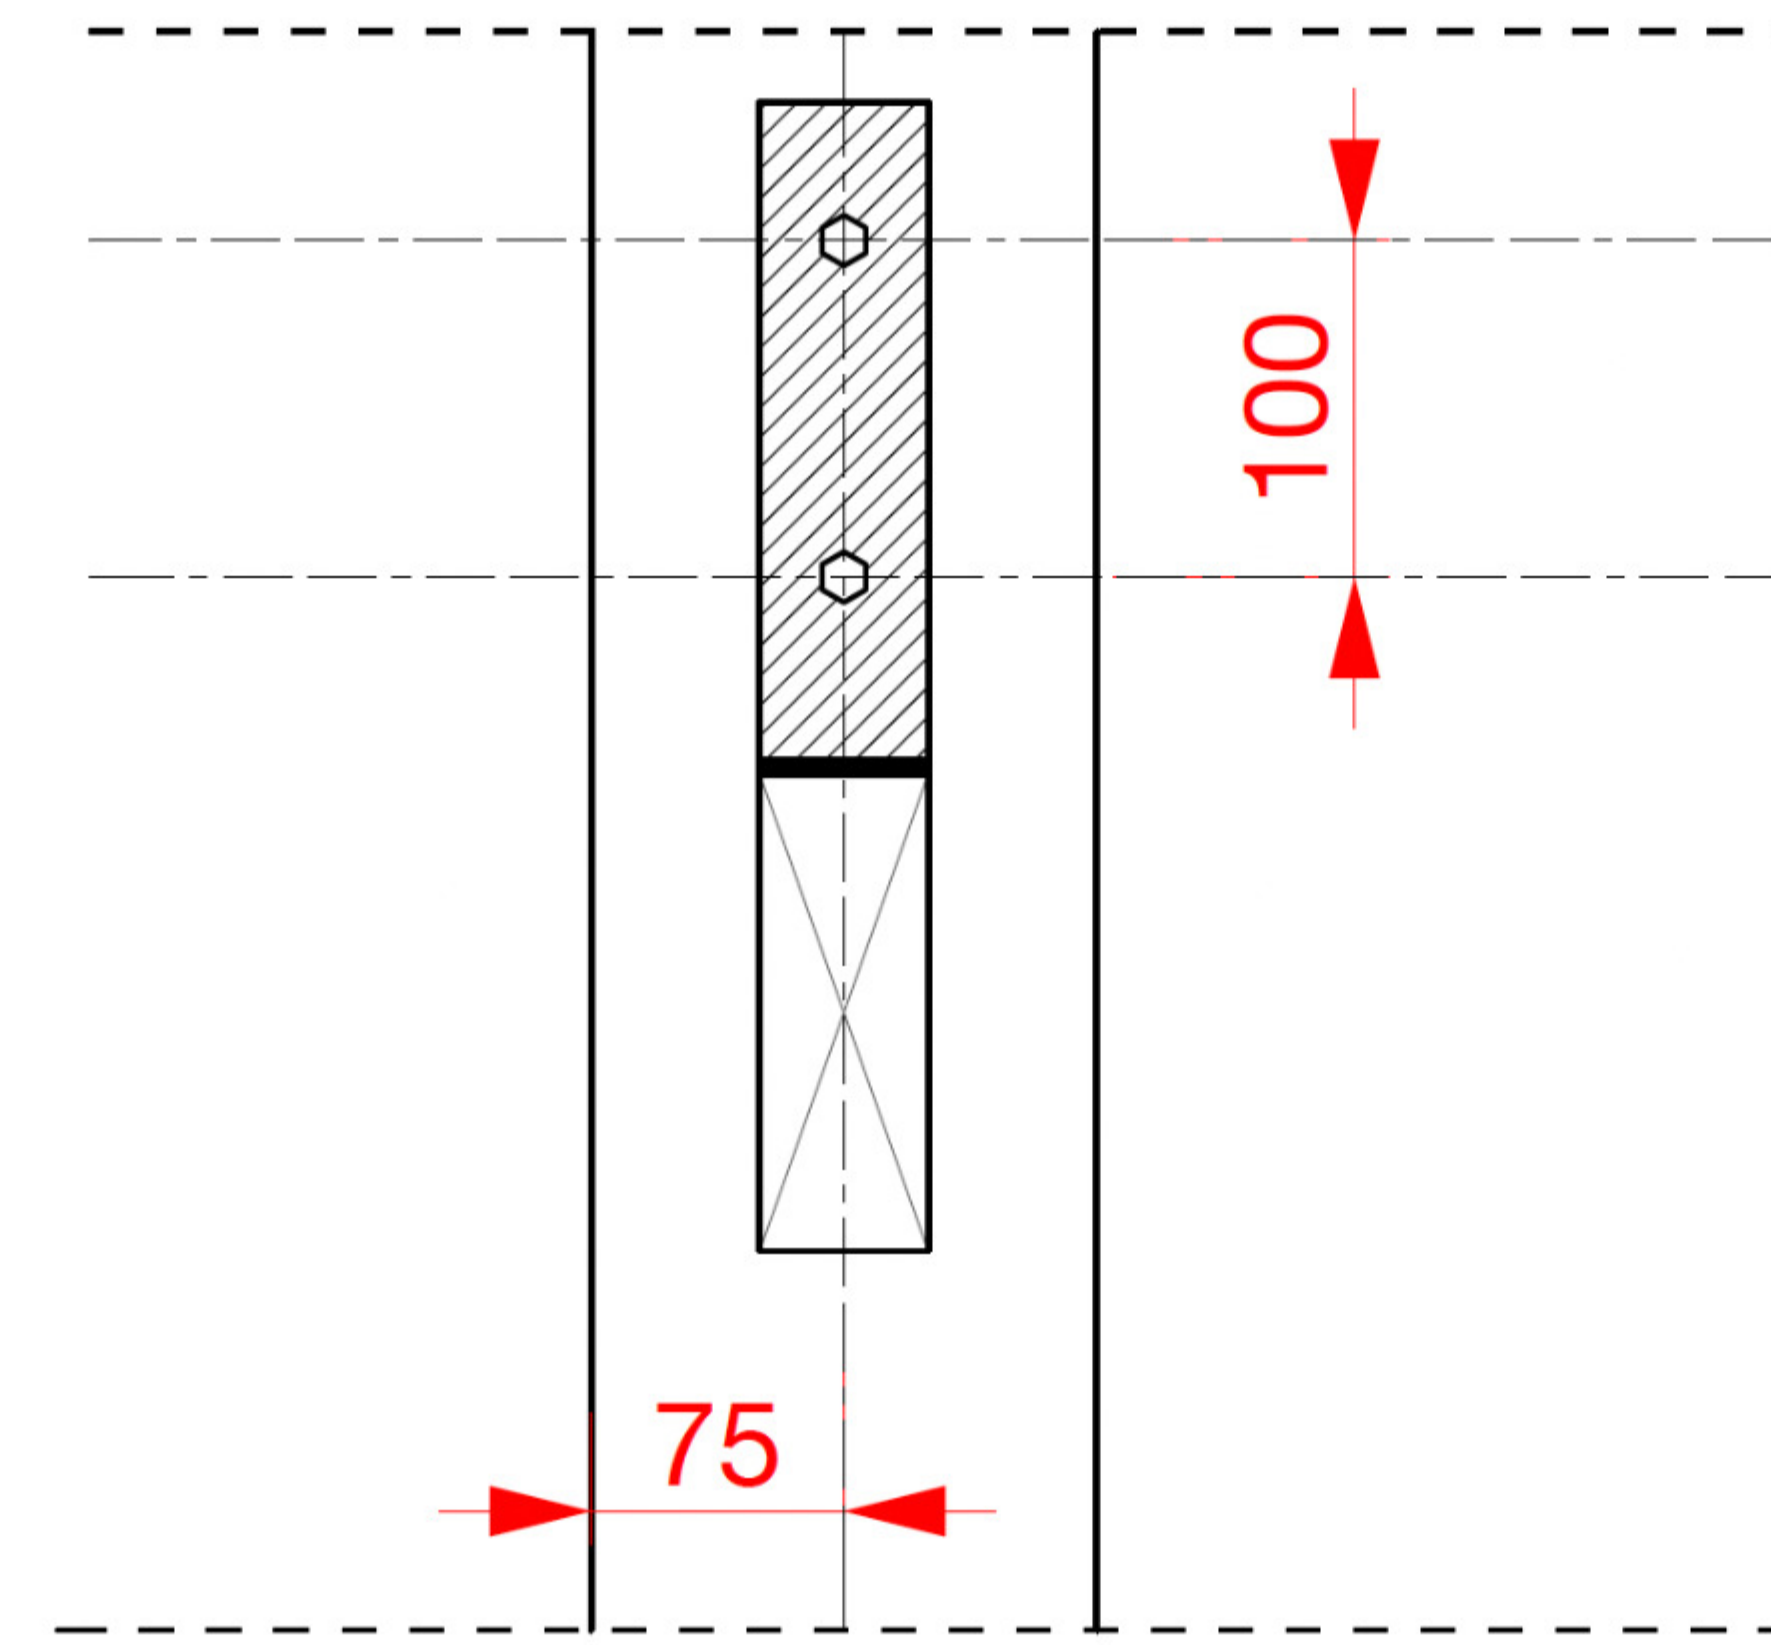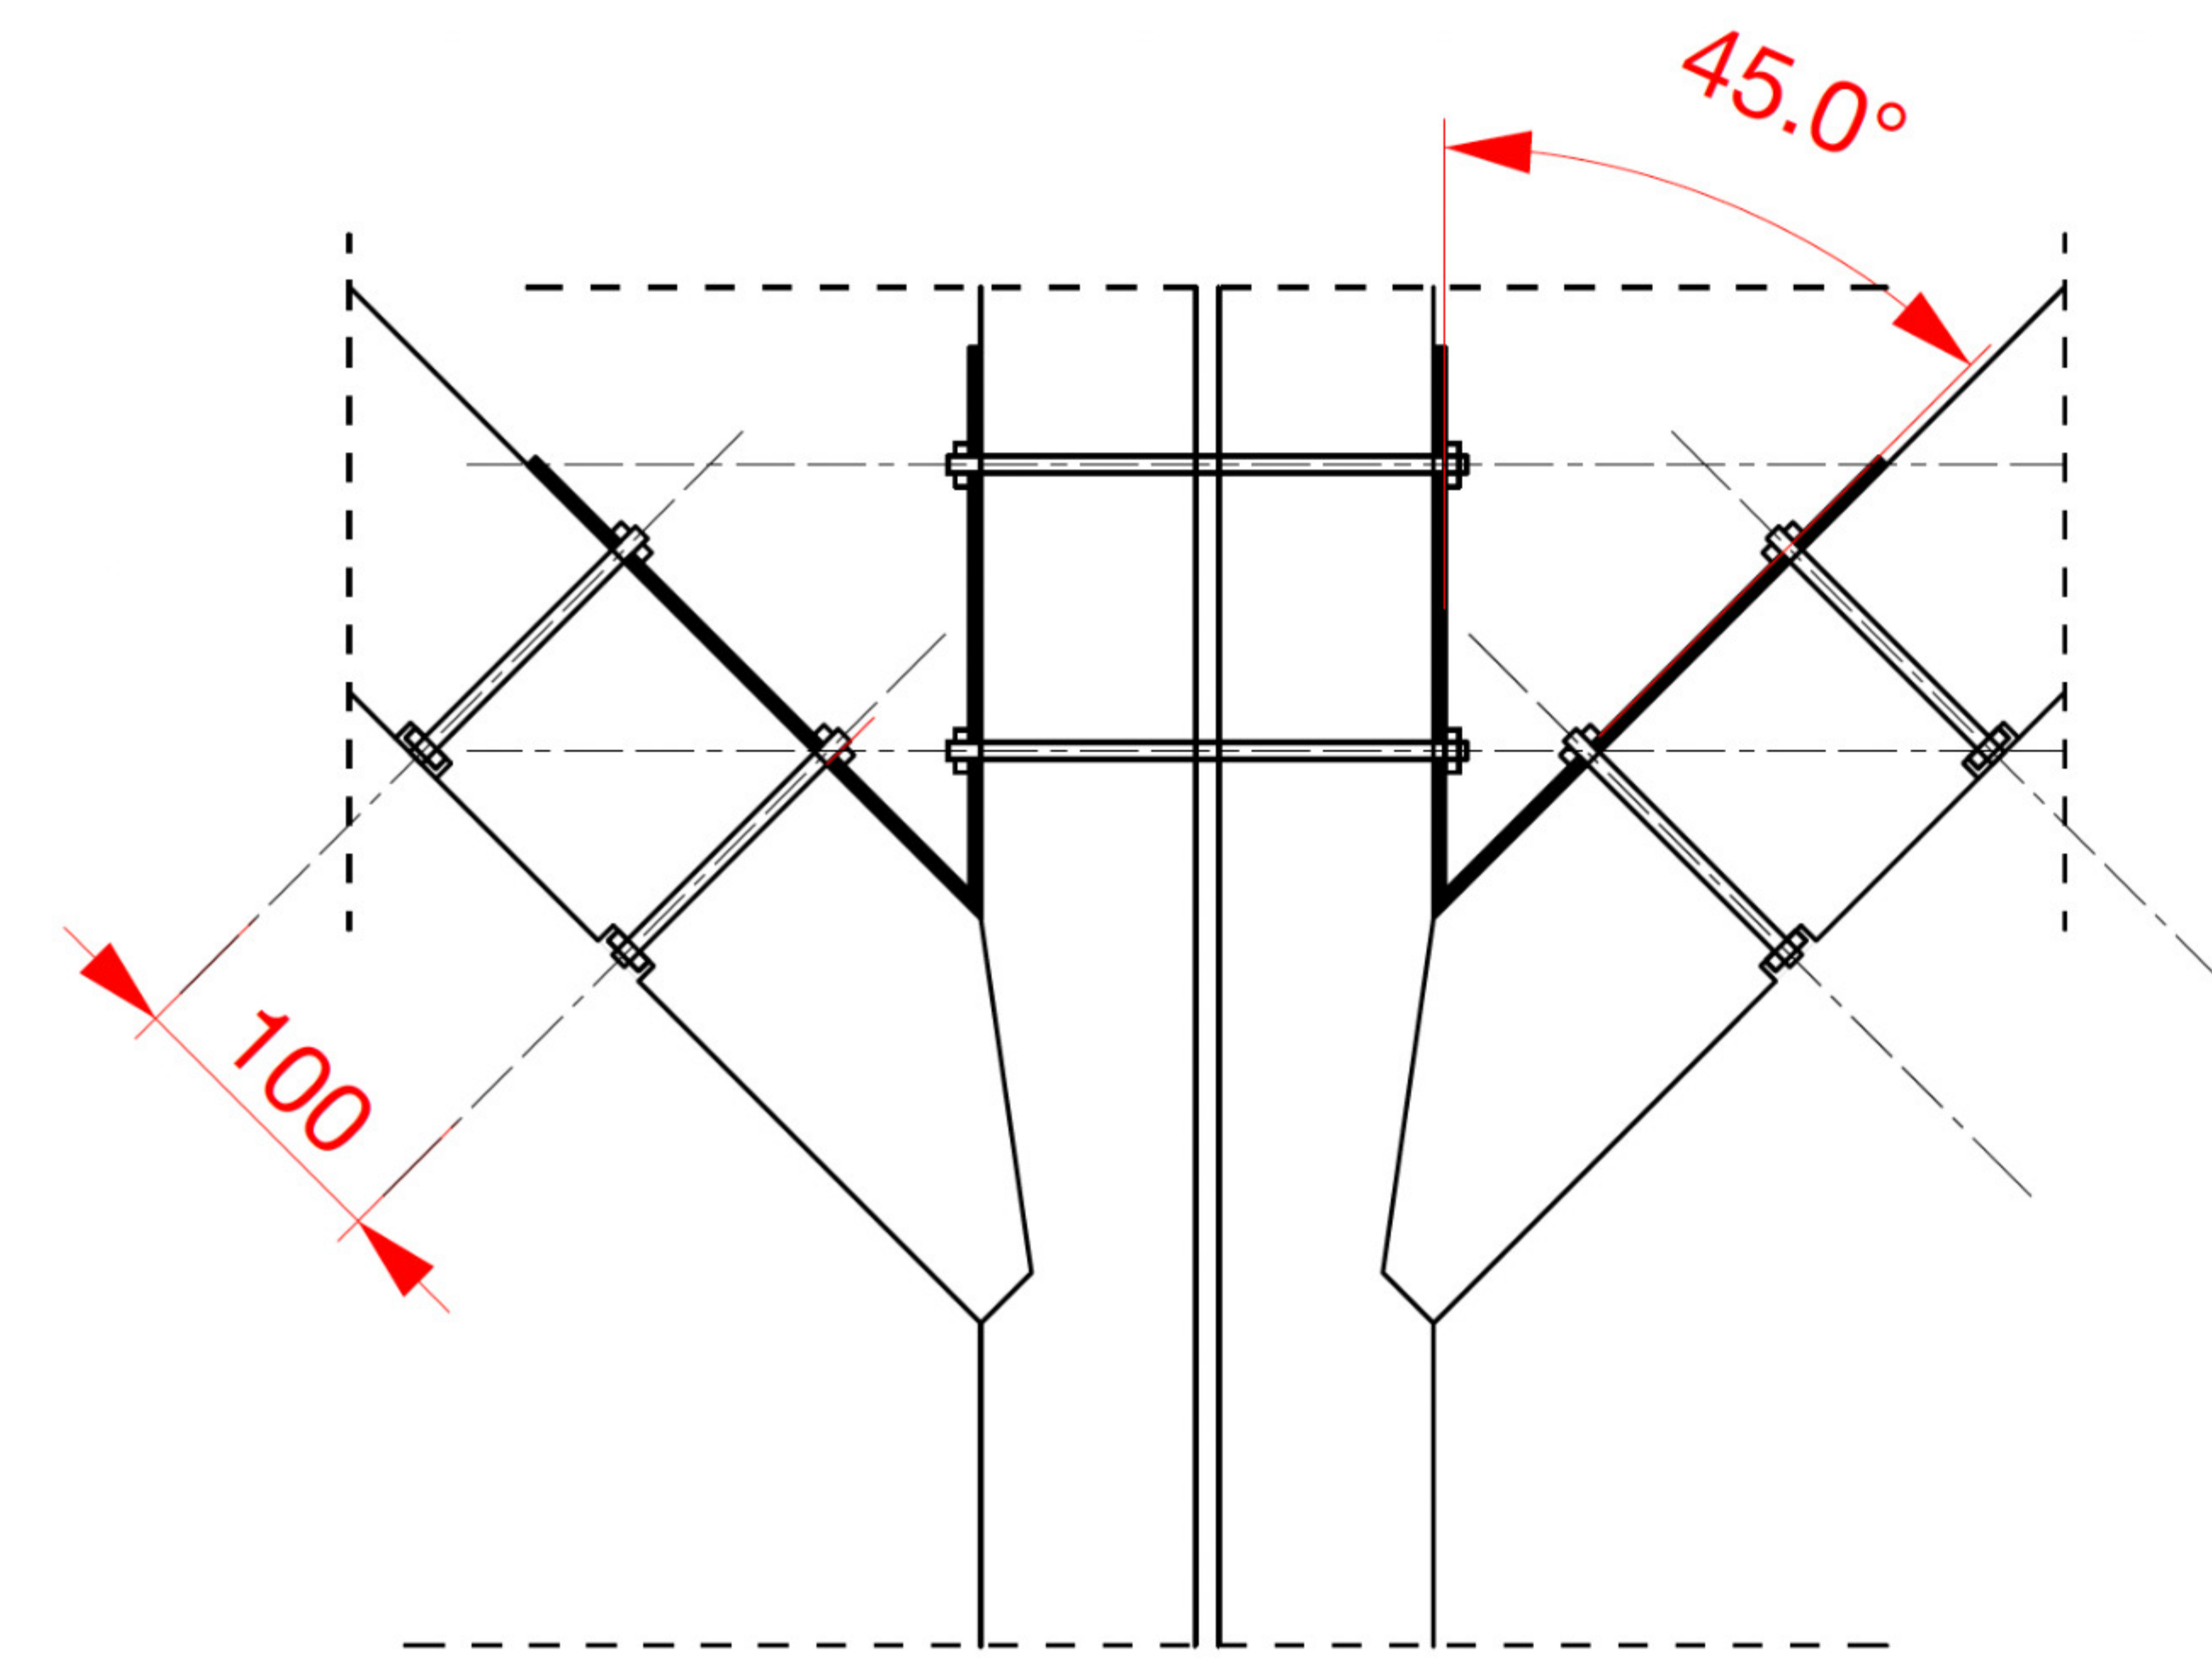

D3 Bracing detail