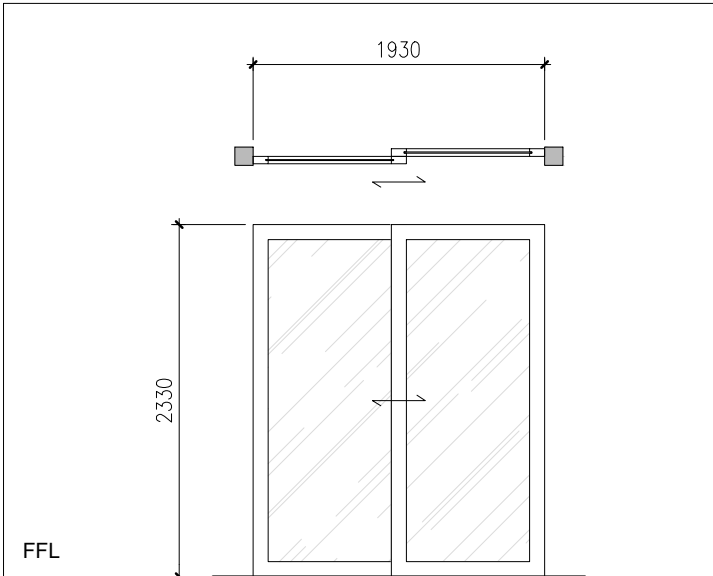
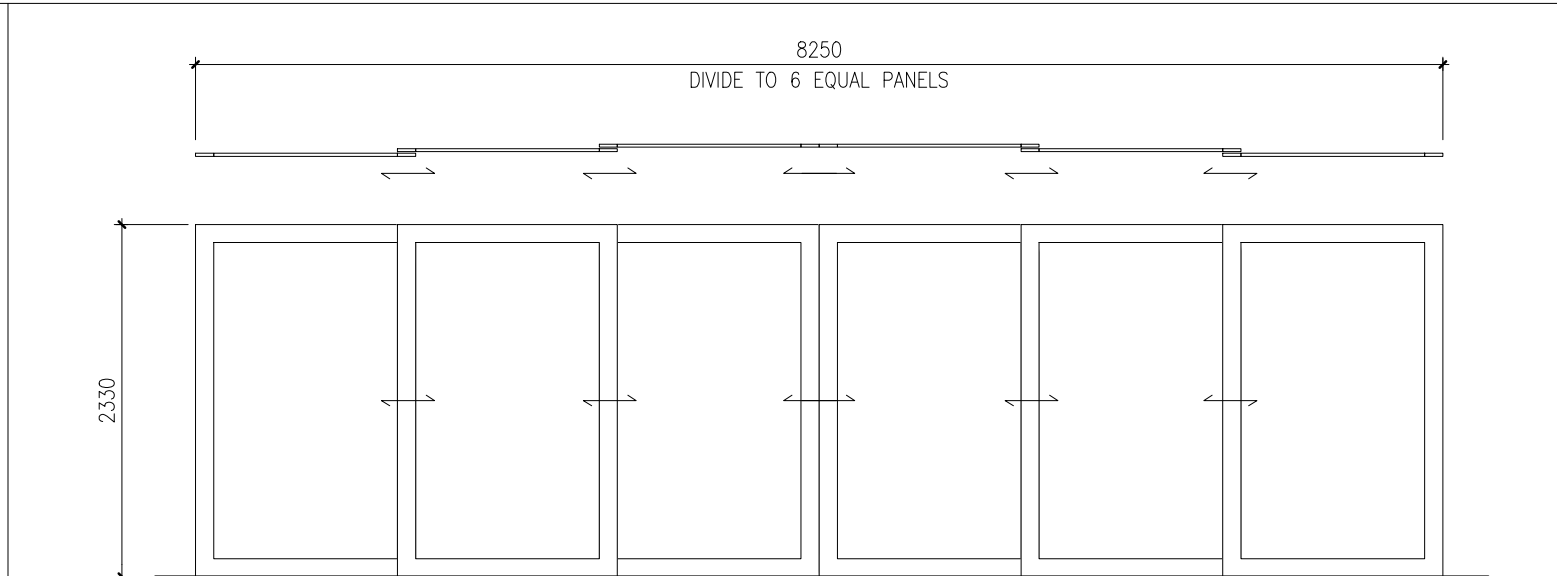
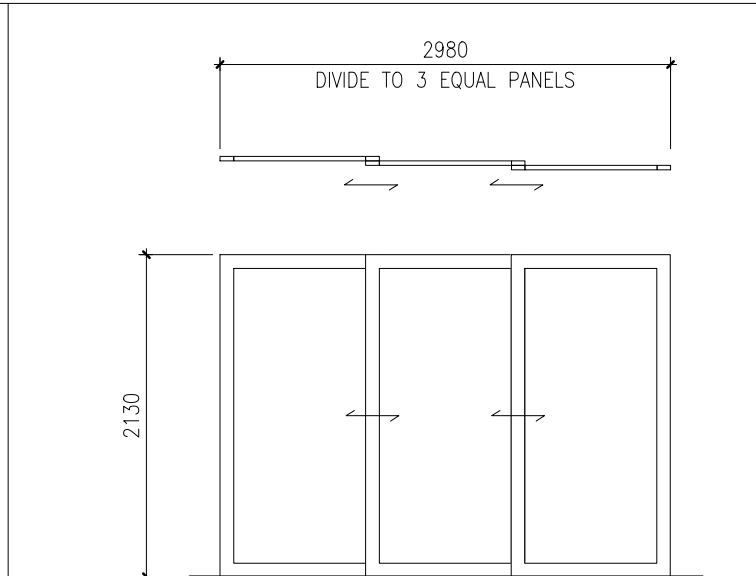
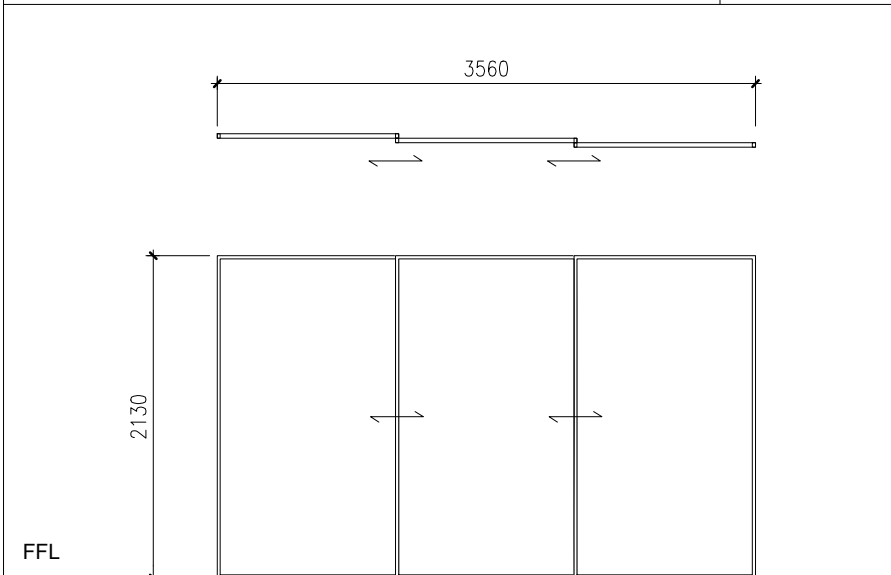
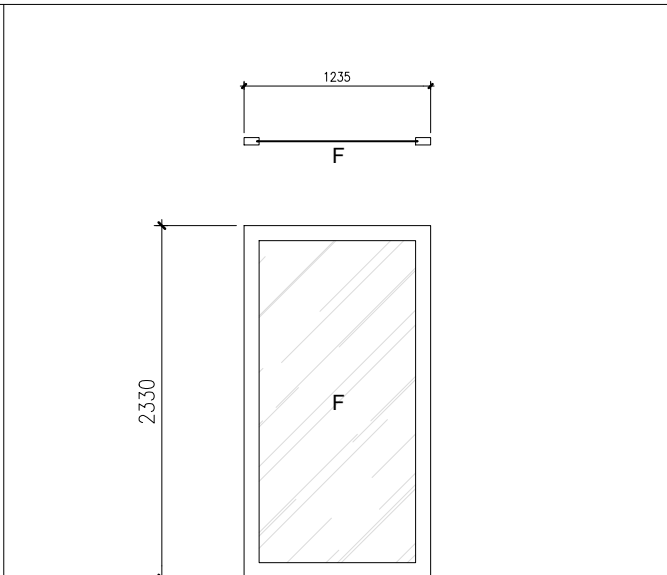
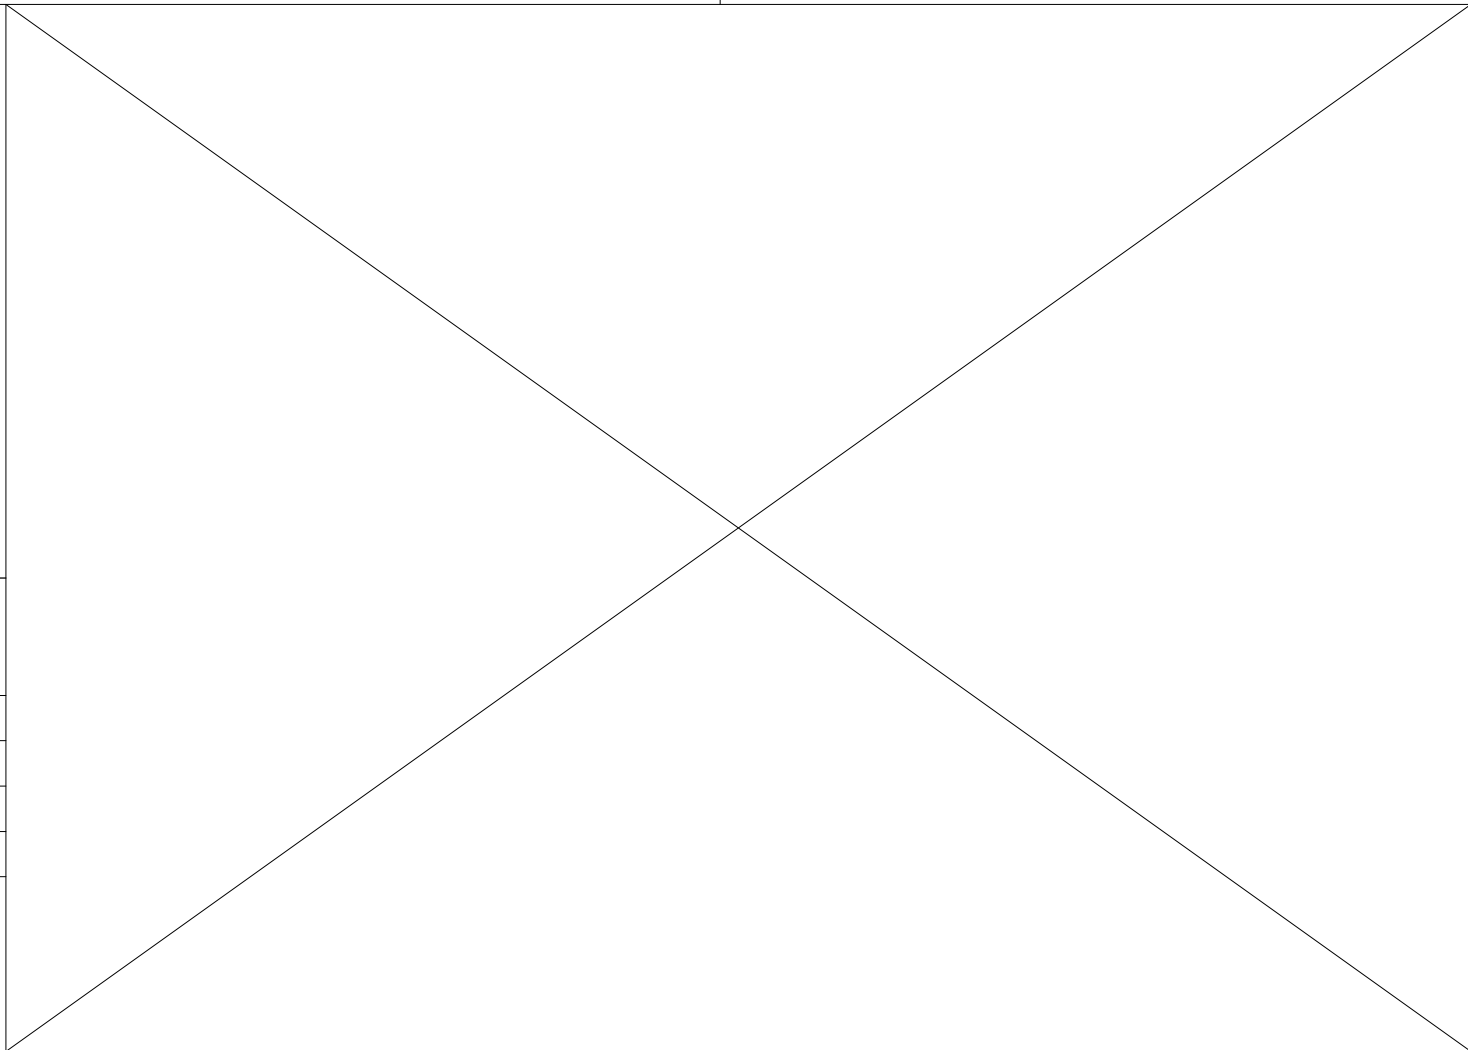


 1930 2330 FFL		 8250 DIVIDE TO 6 EQUAL PANELS 2330 FFL		 2980 DIVIDE TO 3 EQUAL PANELS 2130 FFL	
TAG: 		TAG: 		TAG: 	
LOCATION: SUNROOM A, C, AND D		LOCATION: SUNROOM C		LOCATION: SUNROOM B	
DESCRIPTION: WOOD FRAME, CLEAR GLASS SLIDING DOOR		DESCRIPTION: WOOD FRAME, WOOD CORE PANEL		DESCRIPTION: WOOD FRAME, WOOD CORE PANEL	
HARDWARE: FLUSH PULL HANDLE, DOOR RAIL, HOOK LOCK		HARDWARE: FLUSH PULL HANDLE, DOOR RAIL, HOOK LOCK		HARDWARE: FLUSH PULL HANDLE, DOOR RAIL, HOOK LOCK	
QUANTITY: 8 SETS		QUANTITY: 1 SET		QUANTITY: 1 SET	
NOTES:		NOTES:		NOTES:	

 3560 2130 FFL		 1235 2330 FFL			
TAG: 		TAG: 			
LOCATION: SUNROOM B		LOCATION: SUNROOM A			
DESCRIPTION: WOOD FRAME, WOOD CORE PANEL		DESCRIPTION: WOOD FRAME, CLEAR GLASS FIXED WINDOW			
HARDWARE: FLUSH PULL HANDLE, DOOR RAIL, HOOK LOCK		HARDWARE:			
QUANTITY: 1 SET		QUANTITY: 1 SET			
NOTES:		NOTES:			