




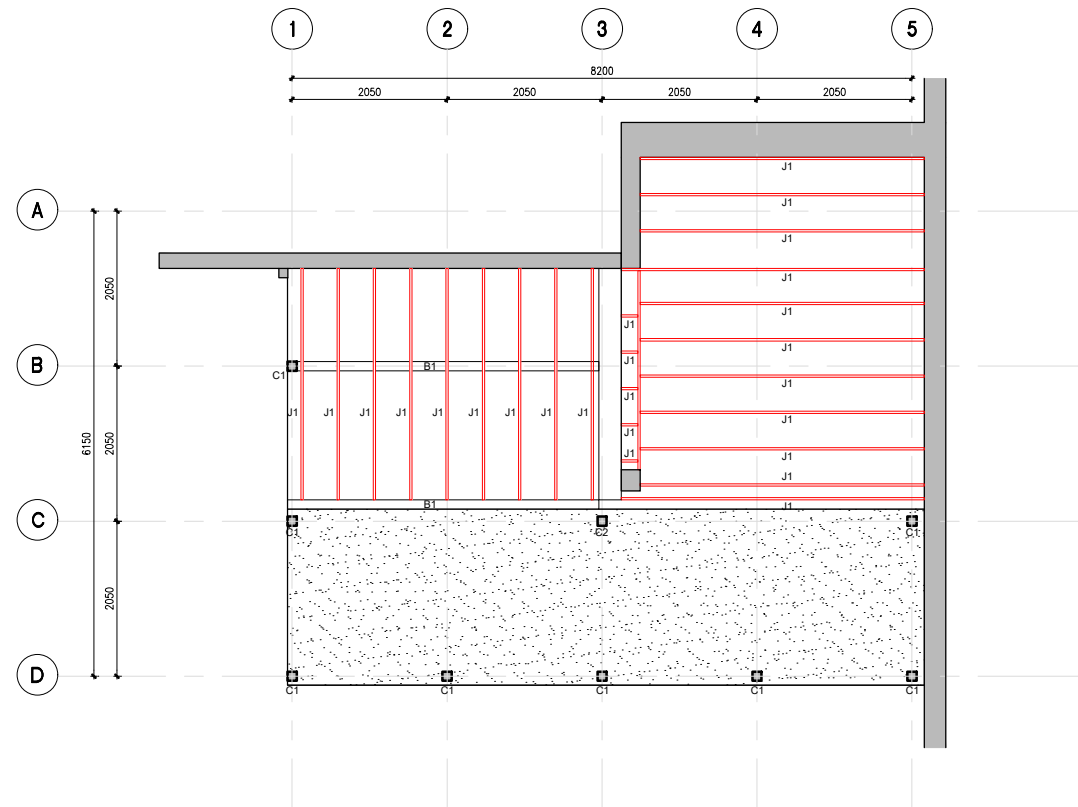

GROUND FLOOR FRAMING PLAN
1:100M

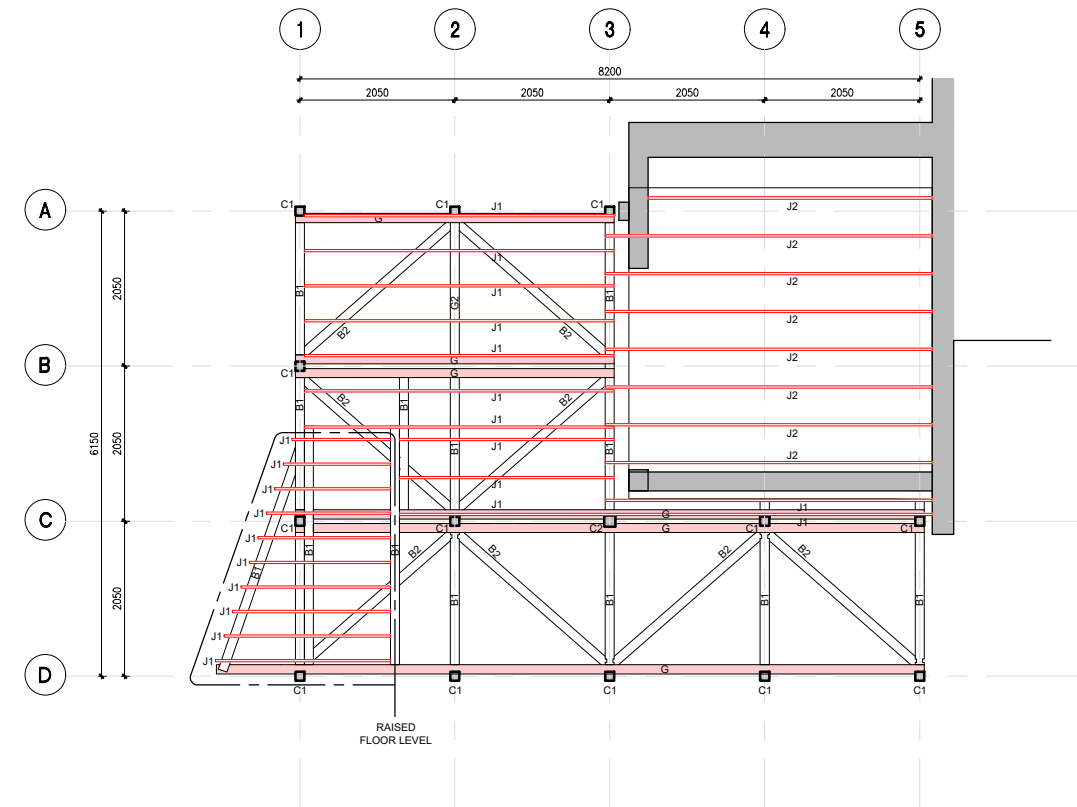

SECOND FLOOR FRAMING PLAN
1:100M

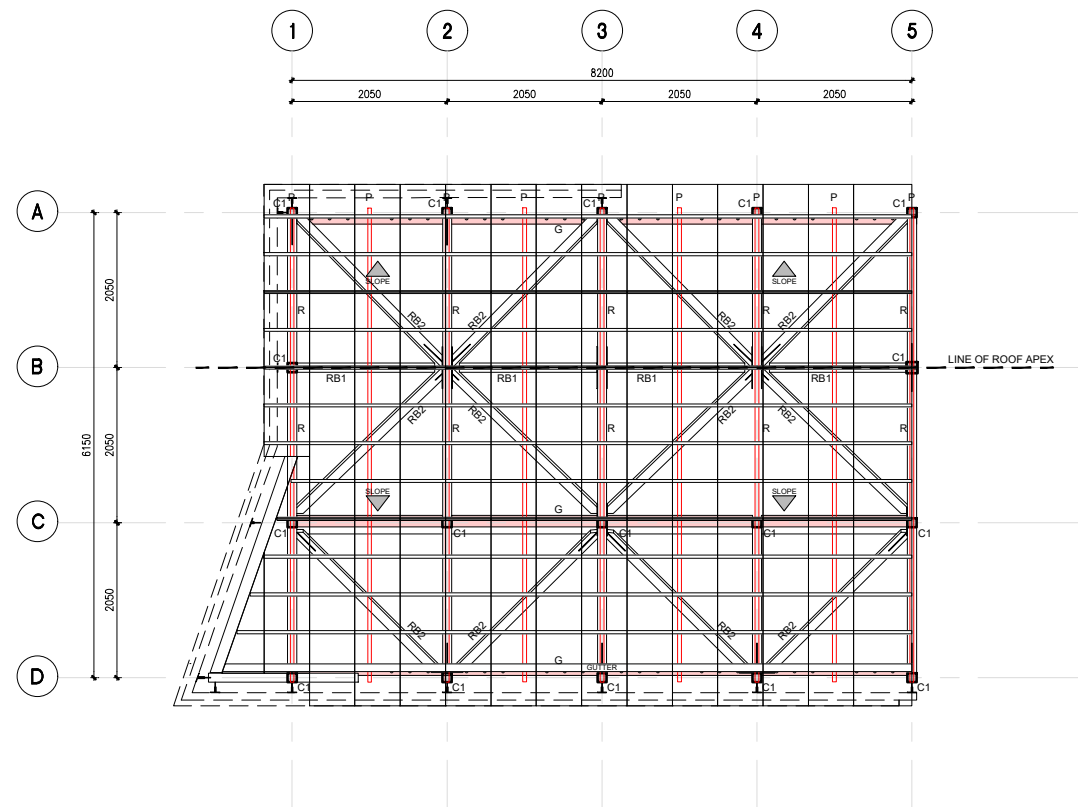

ROOF FRAMING PLAN
1:100M

- J1 30 x 65mm
- J2 30 x 20mm
- G GIRDER
- B1 BEAM
- B2 CROSS BRACING
- P ROOF PURLIN
- R RAFTER
- RB1 ROOF BEAM
- RB2 ROOF CROSS BRACING
- C1 120 x 120mm COLUMN
- C2 150 x 150mm COLUMN