


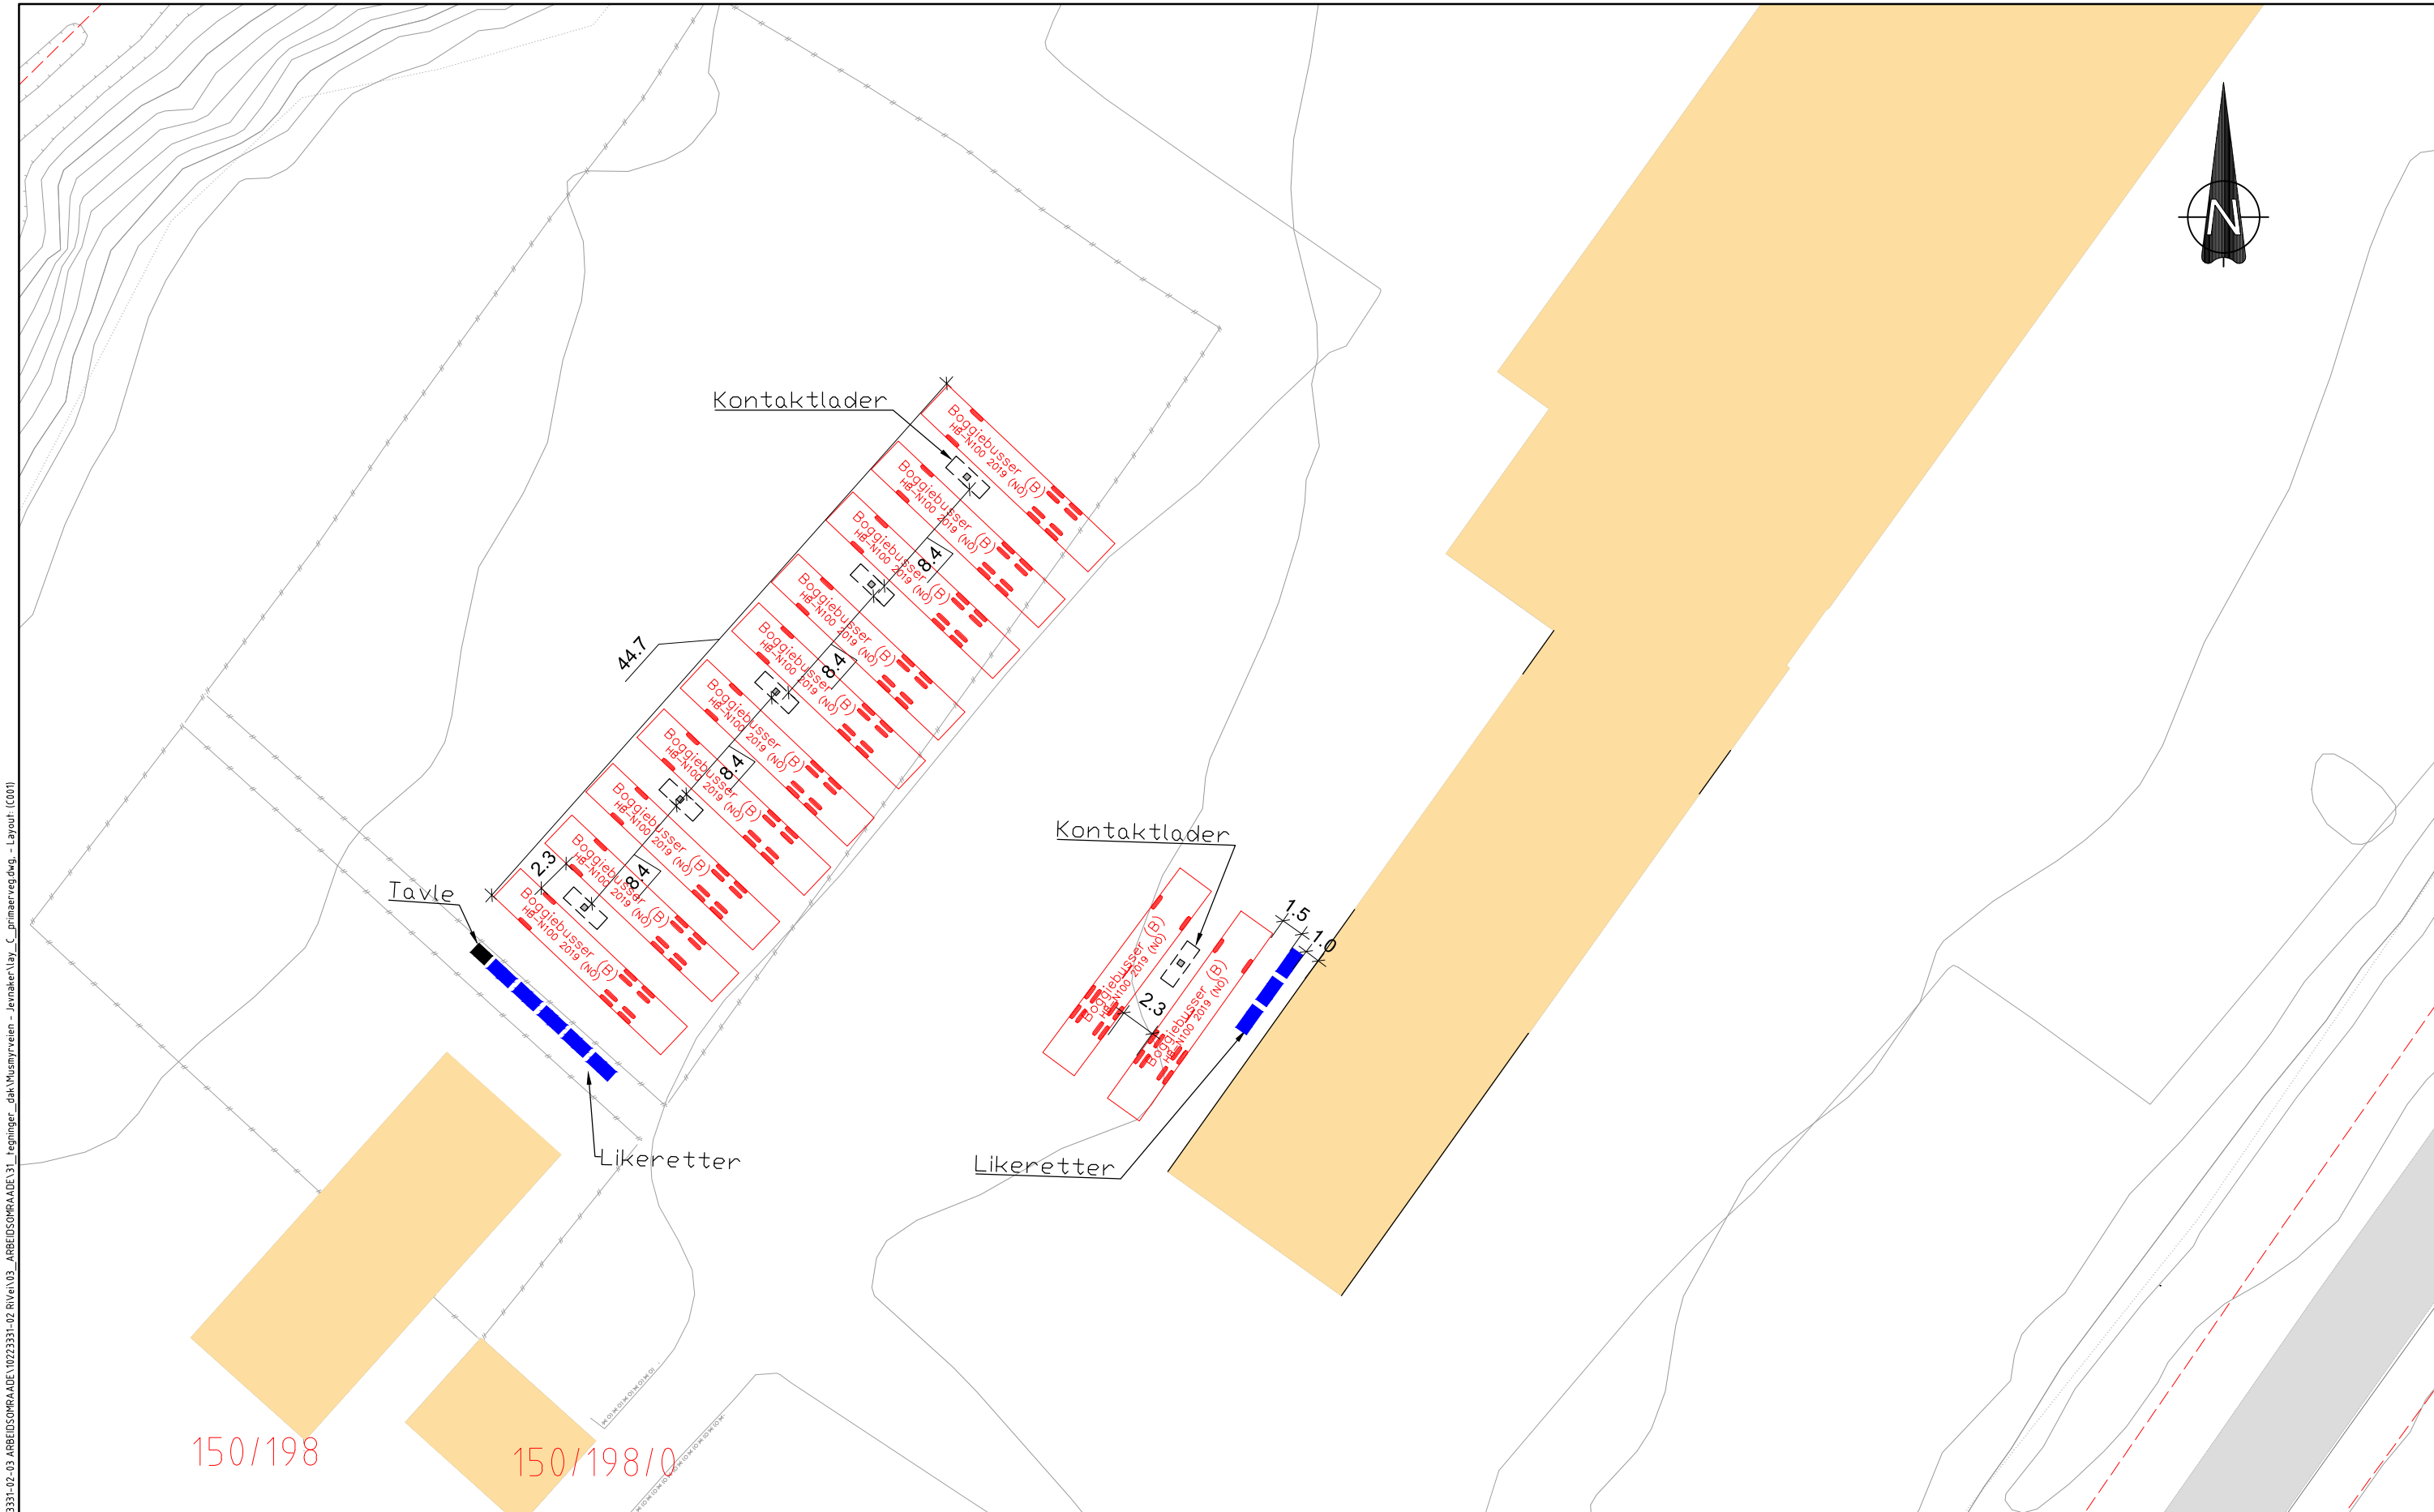

150/198/0

Likeretter

----- Eiendomsgrense

[illegible]