


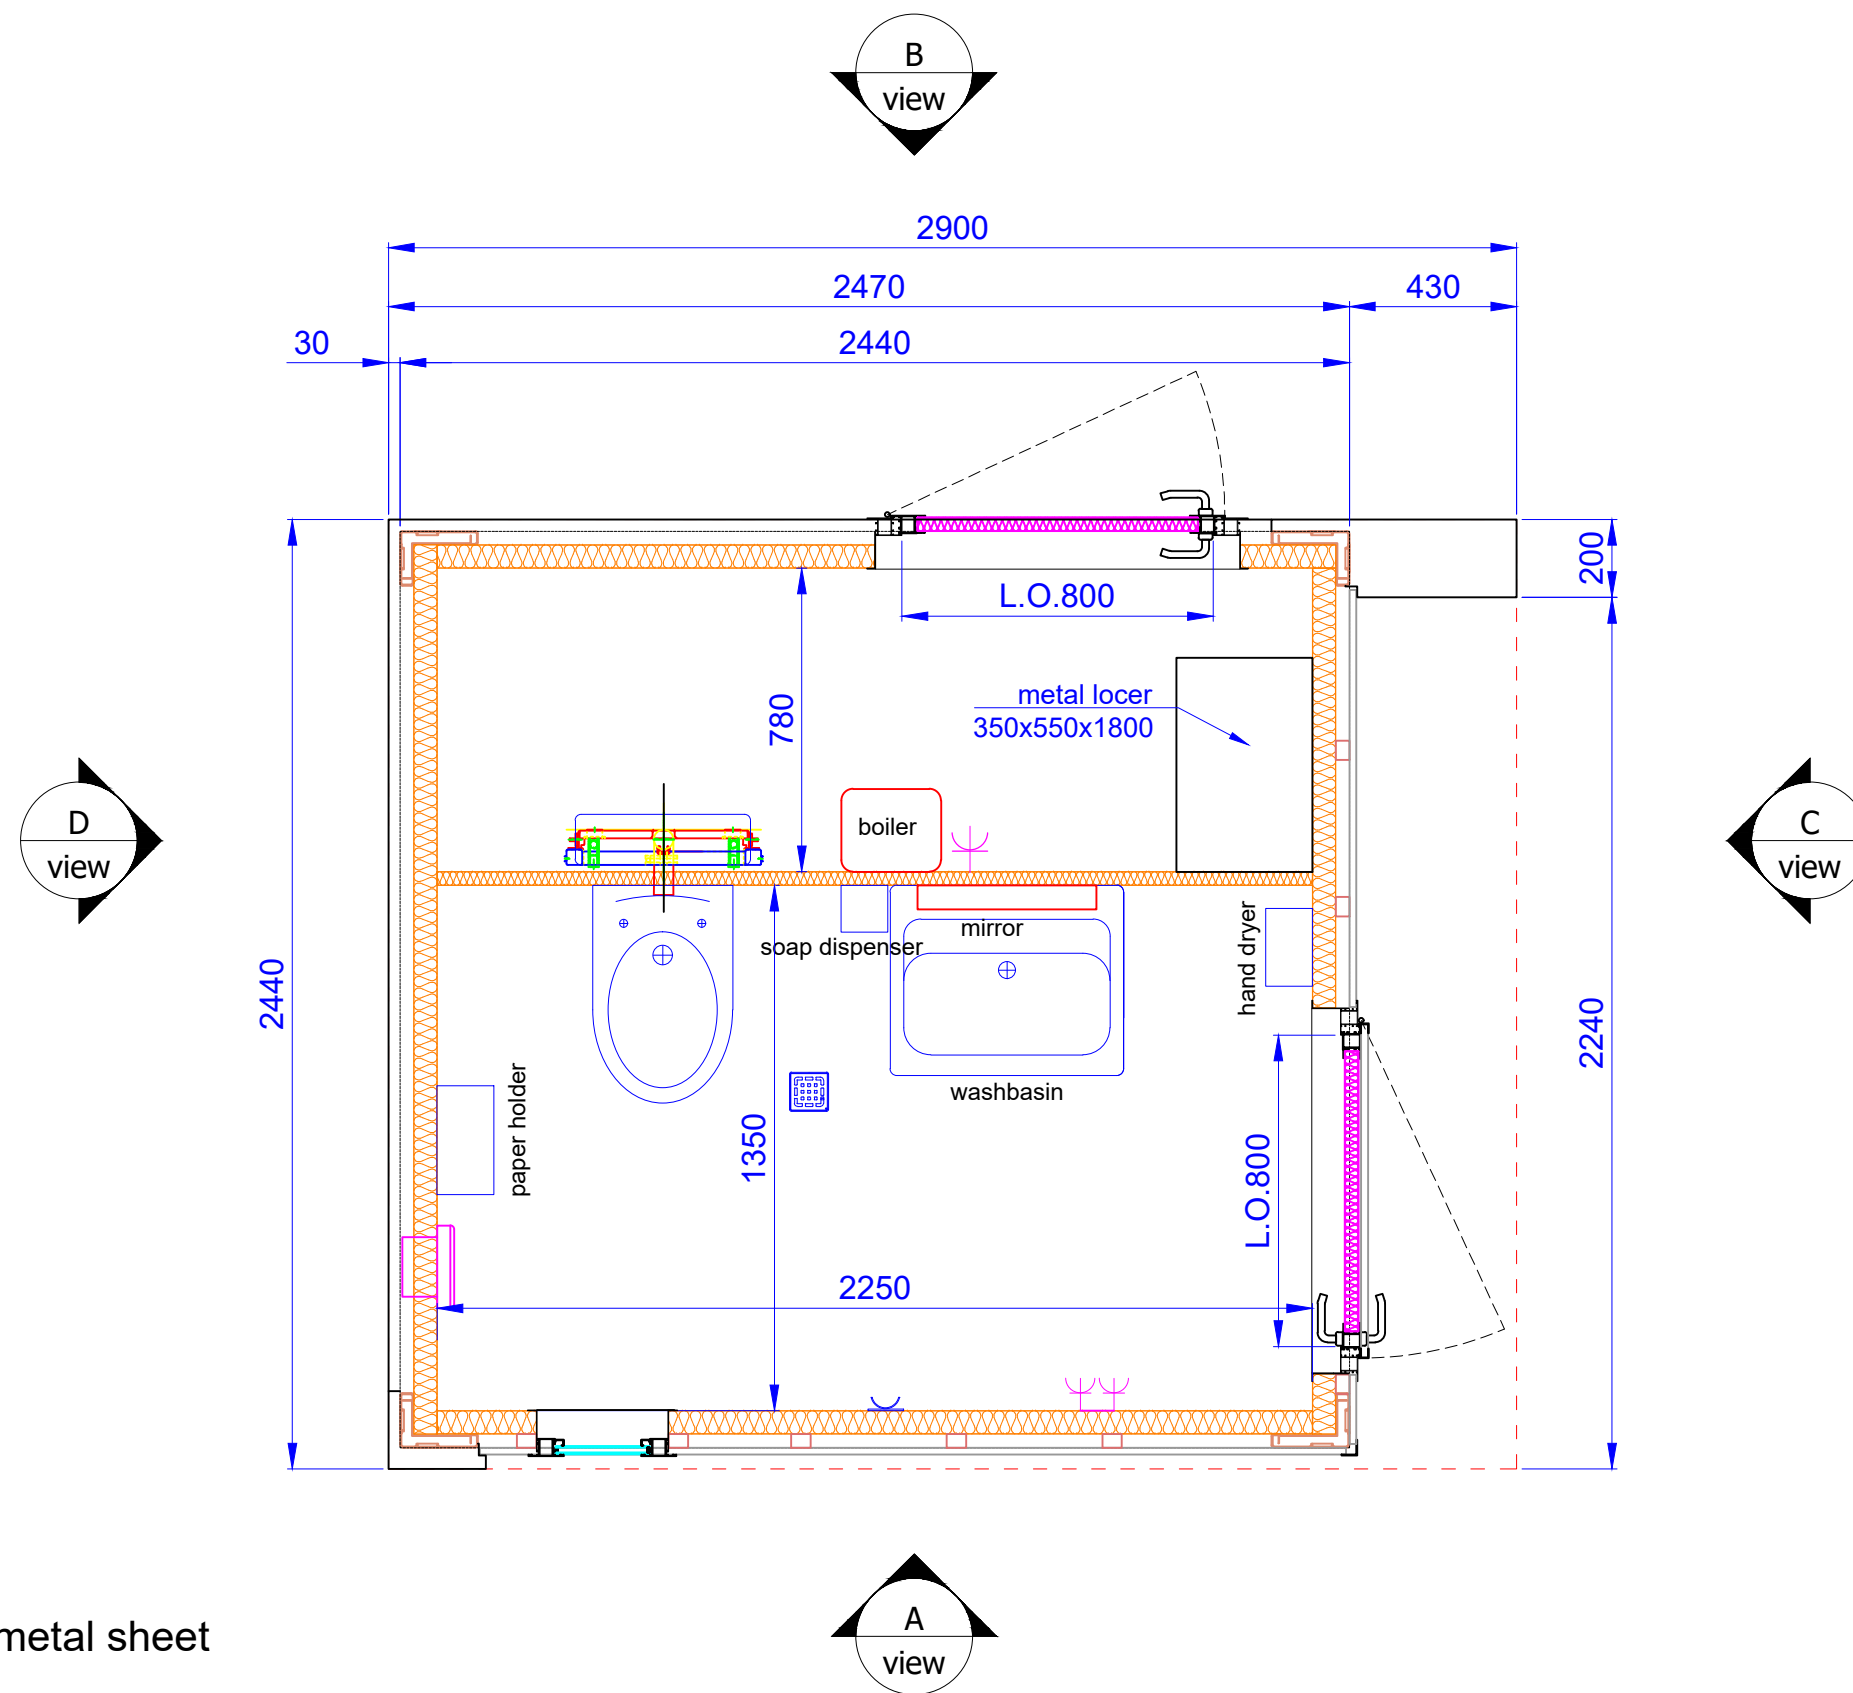

Roof : 0.55 mm precoated metal sheet
2x 60mm PU panel

Wall : VinyPlus facade 18 mm/ metal sheet cassetts 1,5 mm (2mm)
60 mm PU panel


Floor: PVC tarket primo Premium (gray)
(electrical floor heating - user space)
18 mm Cement chipboard
60 mm PU panel

Bus drivers toilet 2
2900x2440 mm




VIEWS


View A

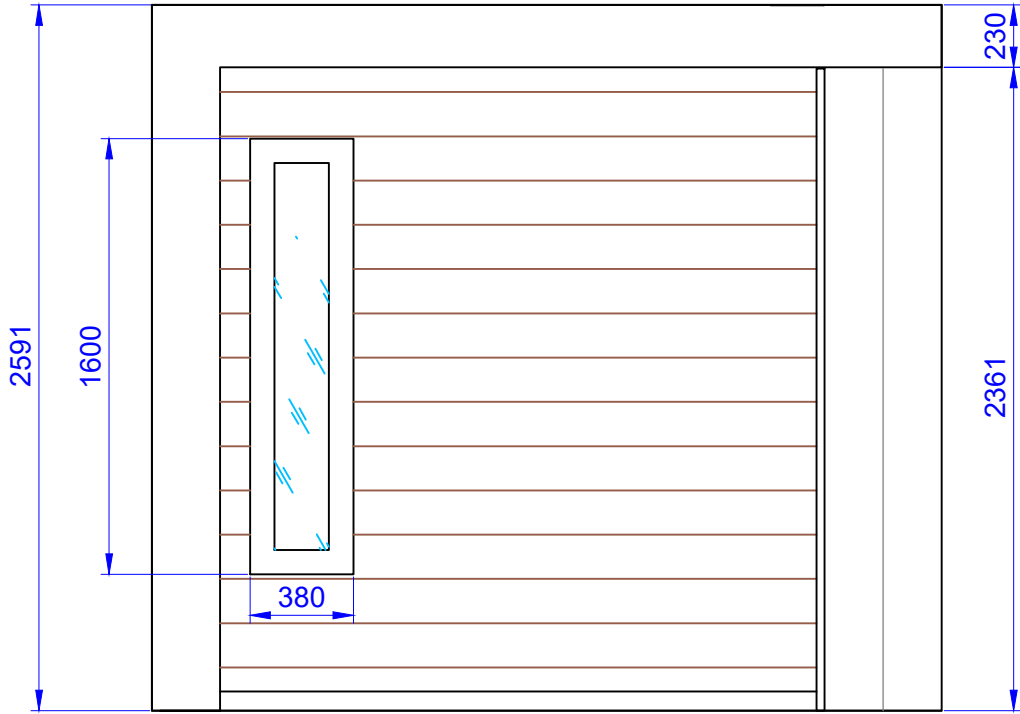

View B

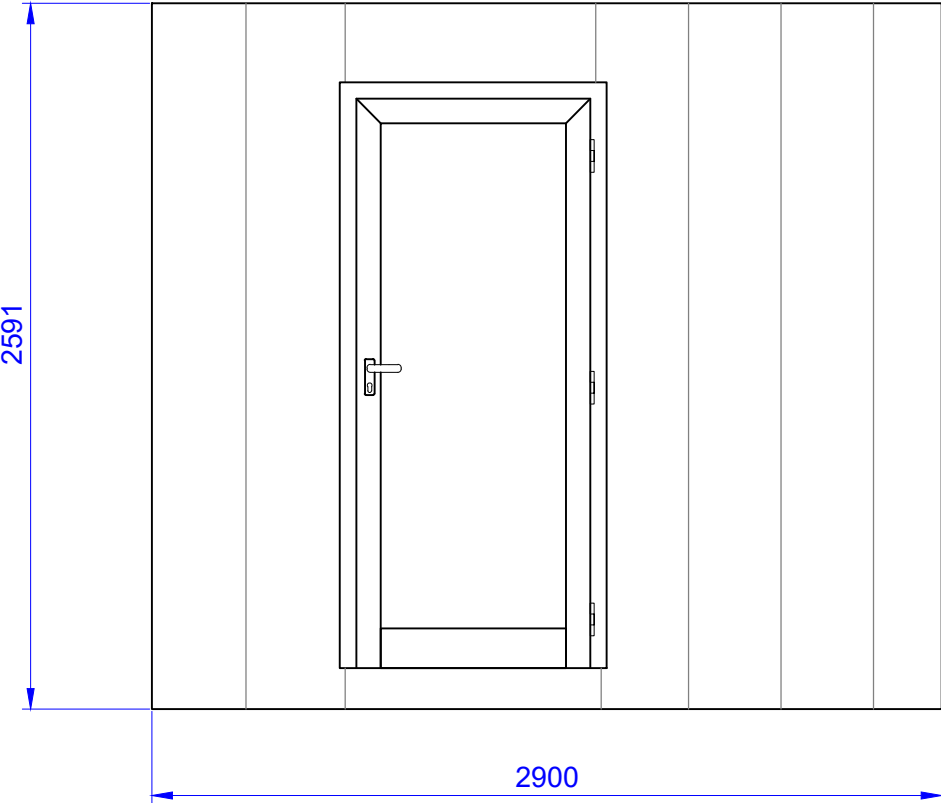

View C

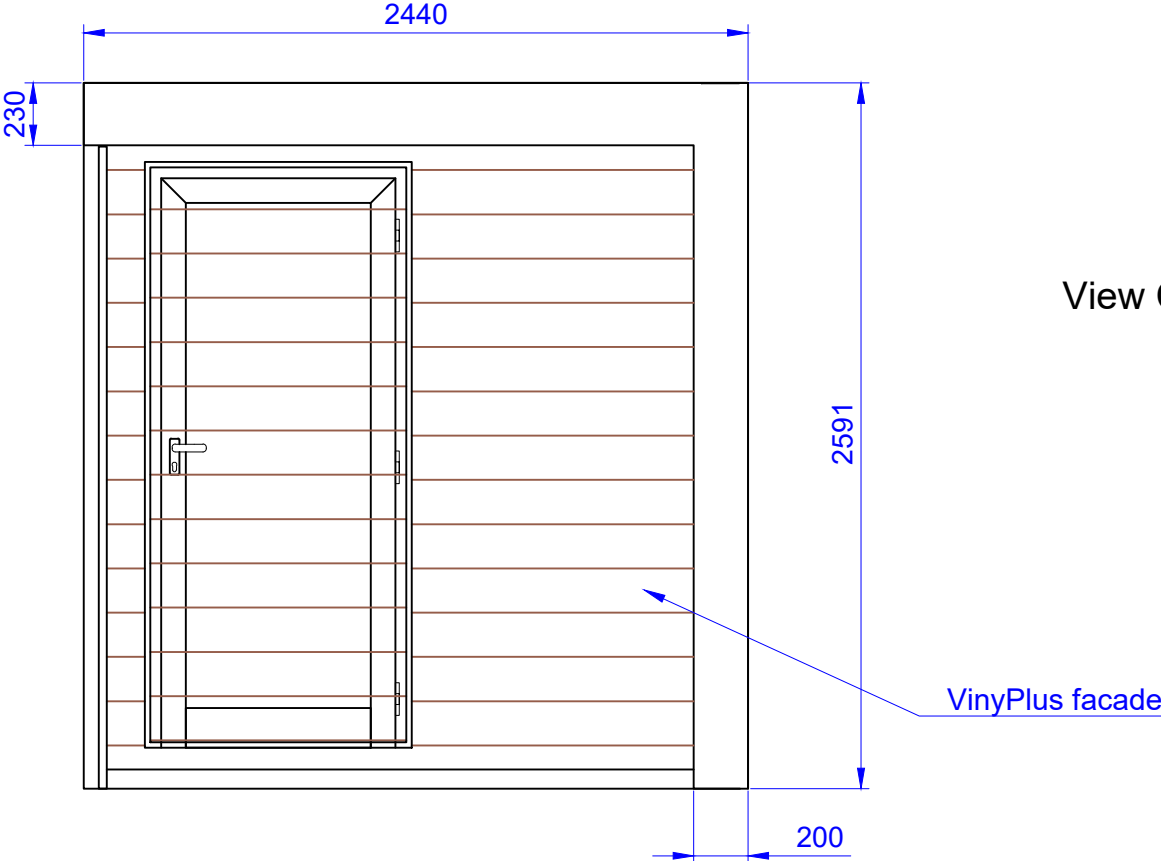

View D

