


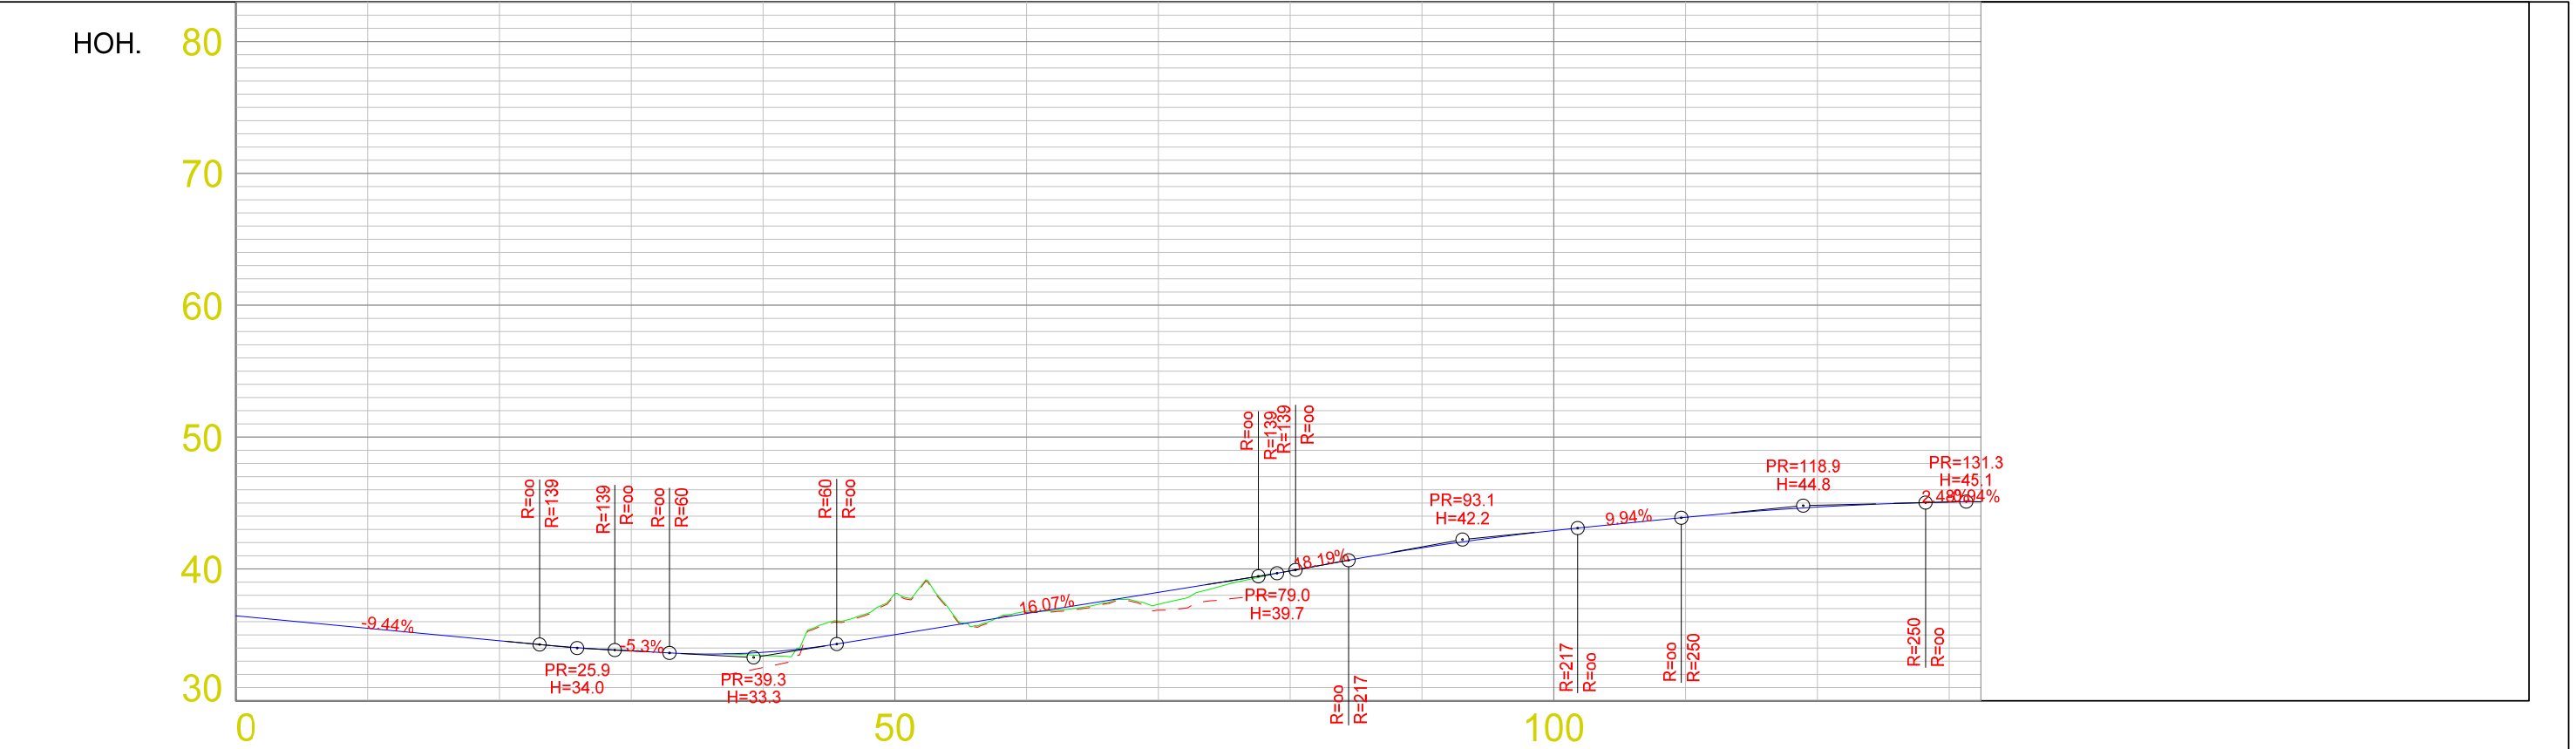

HOR. KURV.	R=50.00										R=25.00					R=20.00				
BREDDEUTV.	0.02 m										0.01 m					0.20 m				
VEIBANE H.	36.44	35.50	34.56	33.78	33.67	35.01	36.62	38.23	39.85	41.60	42.91	43.91	44.69	45.07	45.10					
SKJ./FYLL.	0.25										-3.09					-0.18				



Solund kommune
Hardbakke 26
6924 Hardbakke

Dato
22.08.2025

Konstr./tegnet

Godkjent

Målestokk
1:500

ETRS89/UTM SONE 32N NN 2000 høyder

Erstating for:
Hardbakke/Klubben, Lengdeprofil del 1, alt 4.

Erstattet av:
026-019

Henvising:

Beregning: