


BLOKKSJEMA STIGELEDNING FOR SKJEMA 400V SYSTEM

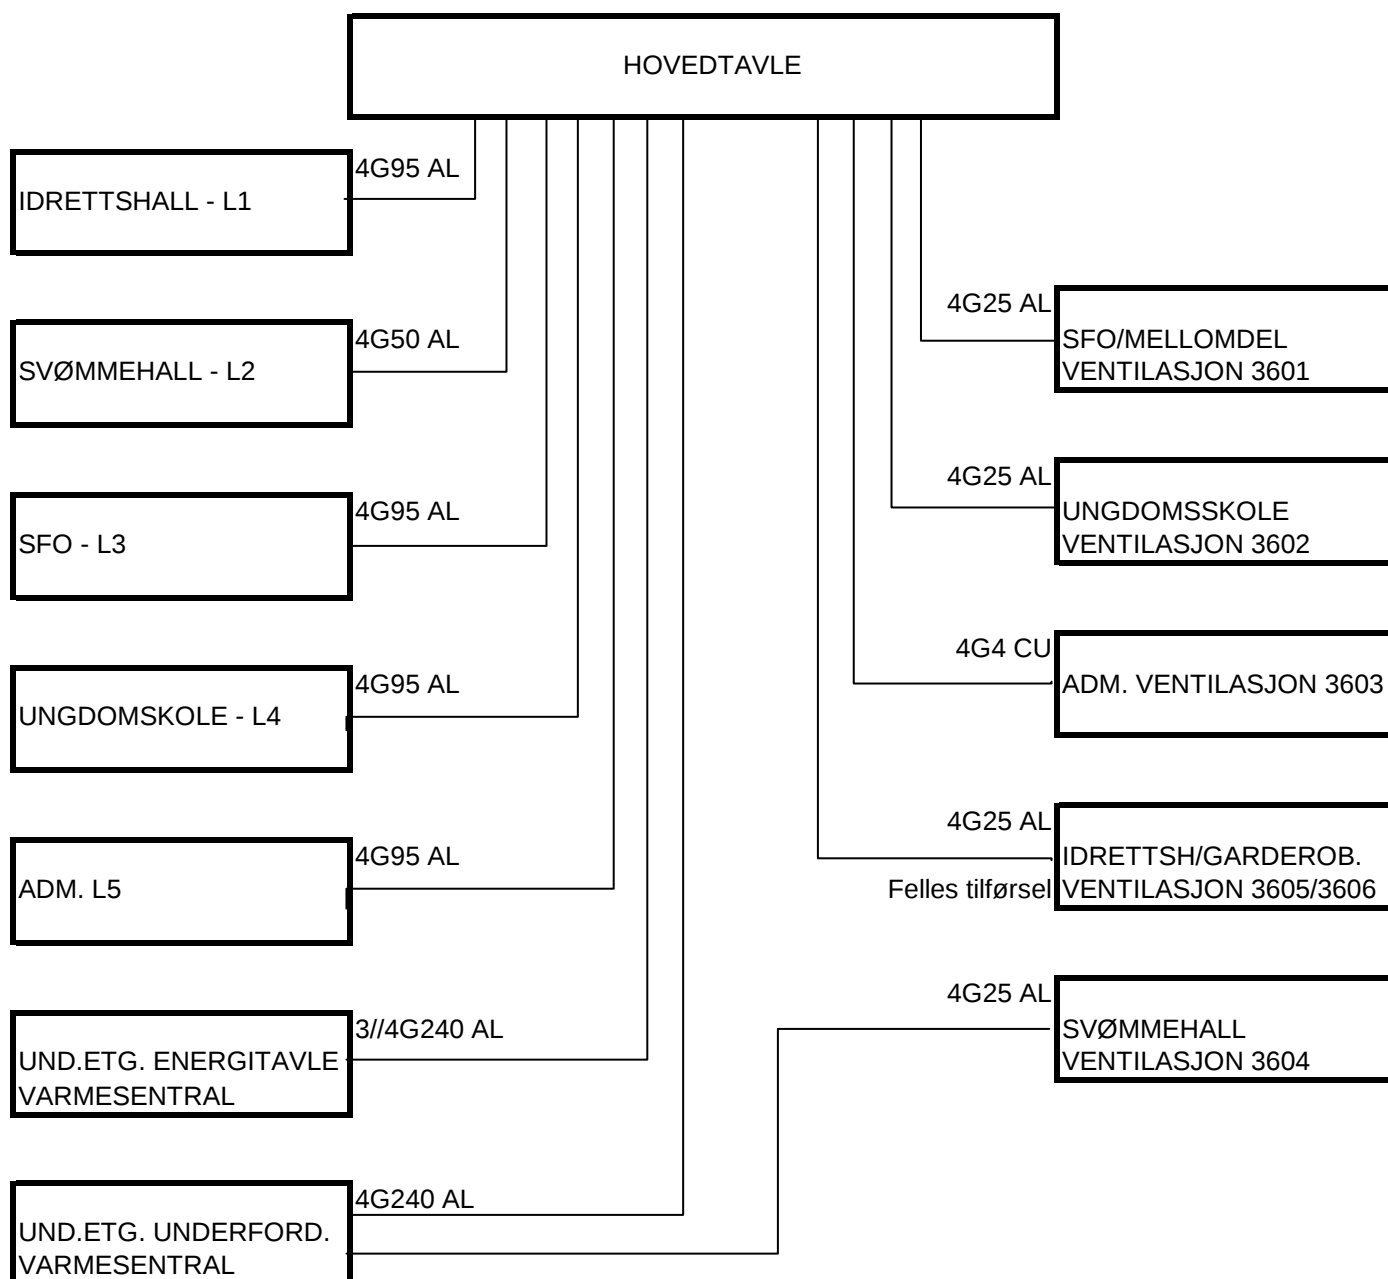

**HOVLAND
ELEKTRO**



Tegn.: BTV
Dato: 24.04.2009
Rev.: A/24.04.2009
NØ: 2009.103