

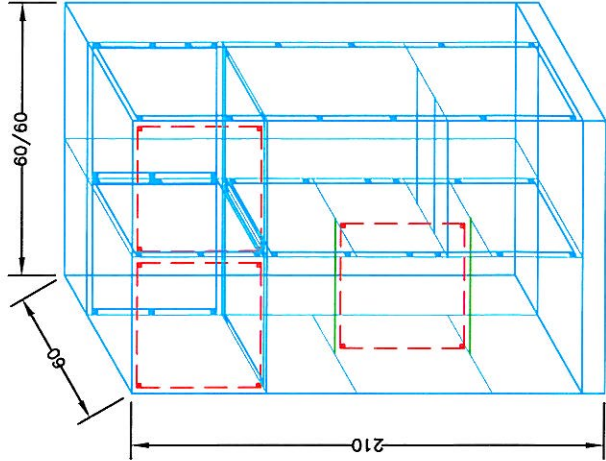
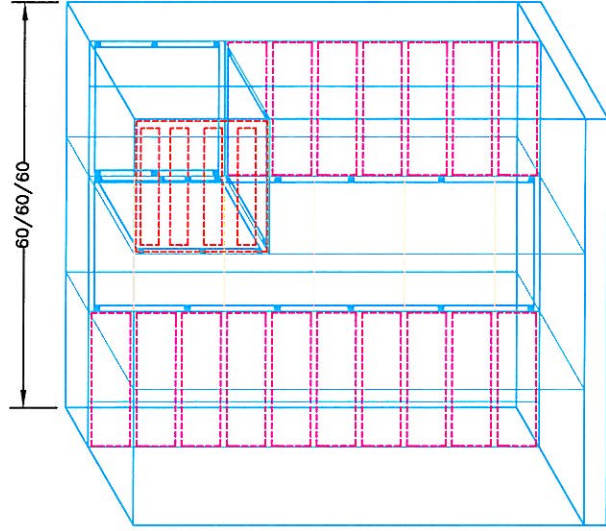
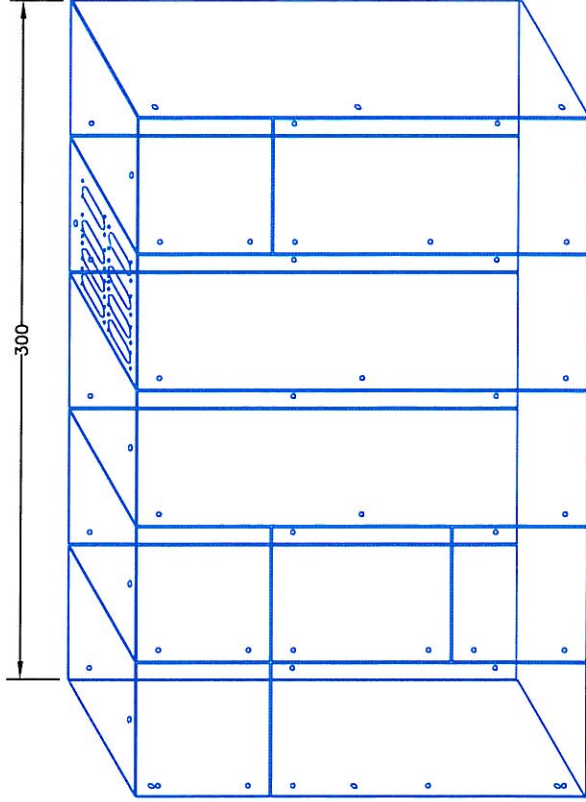


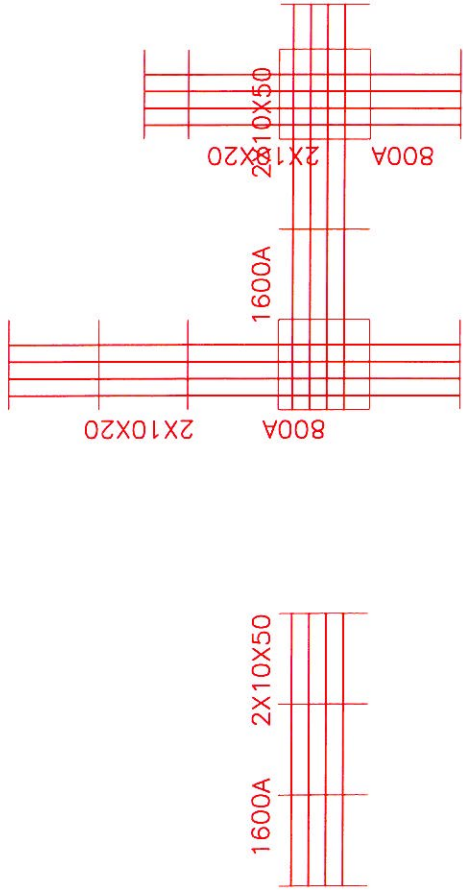

Hovedfordeling HF	DESIGNER Rune Hovland	ID.NR: 08-0xxx 0-91861	YOUR REF:	IP
DRA NO	DATE	FAULT LEVEL	COLOUR	FORM
		CABLE CONNECTS	ACCESS	WIDTH
			BUSBAR	HEIGHT
			DROPPERS	DEPTH


ELSTEEL

600

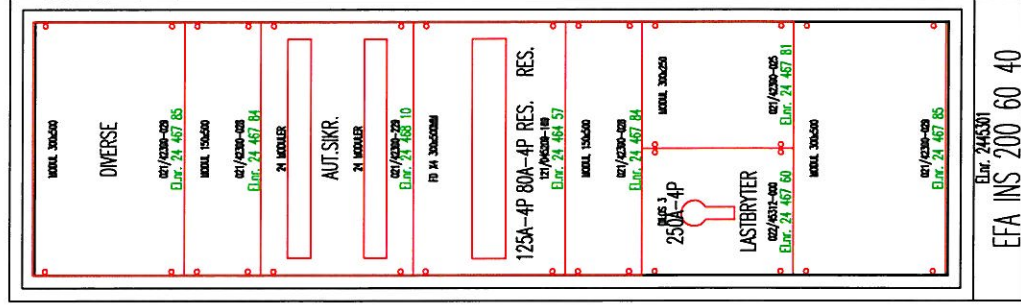

2000

0-91881
Fordelingstavle varmesentral
Strandebarm skule

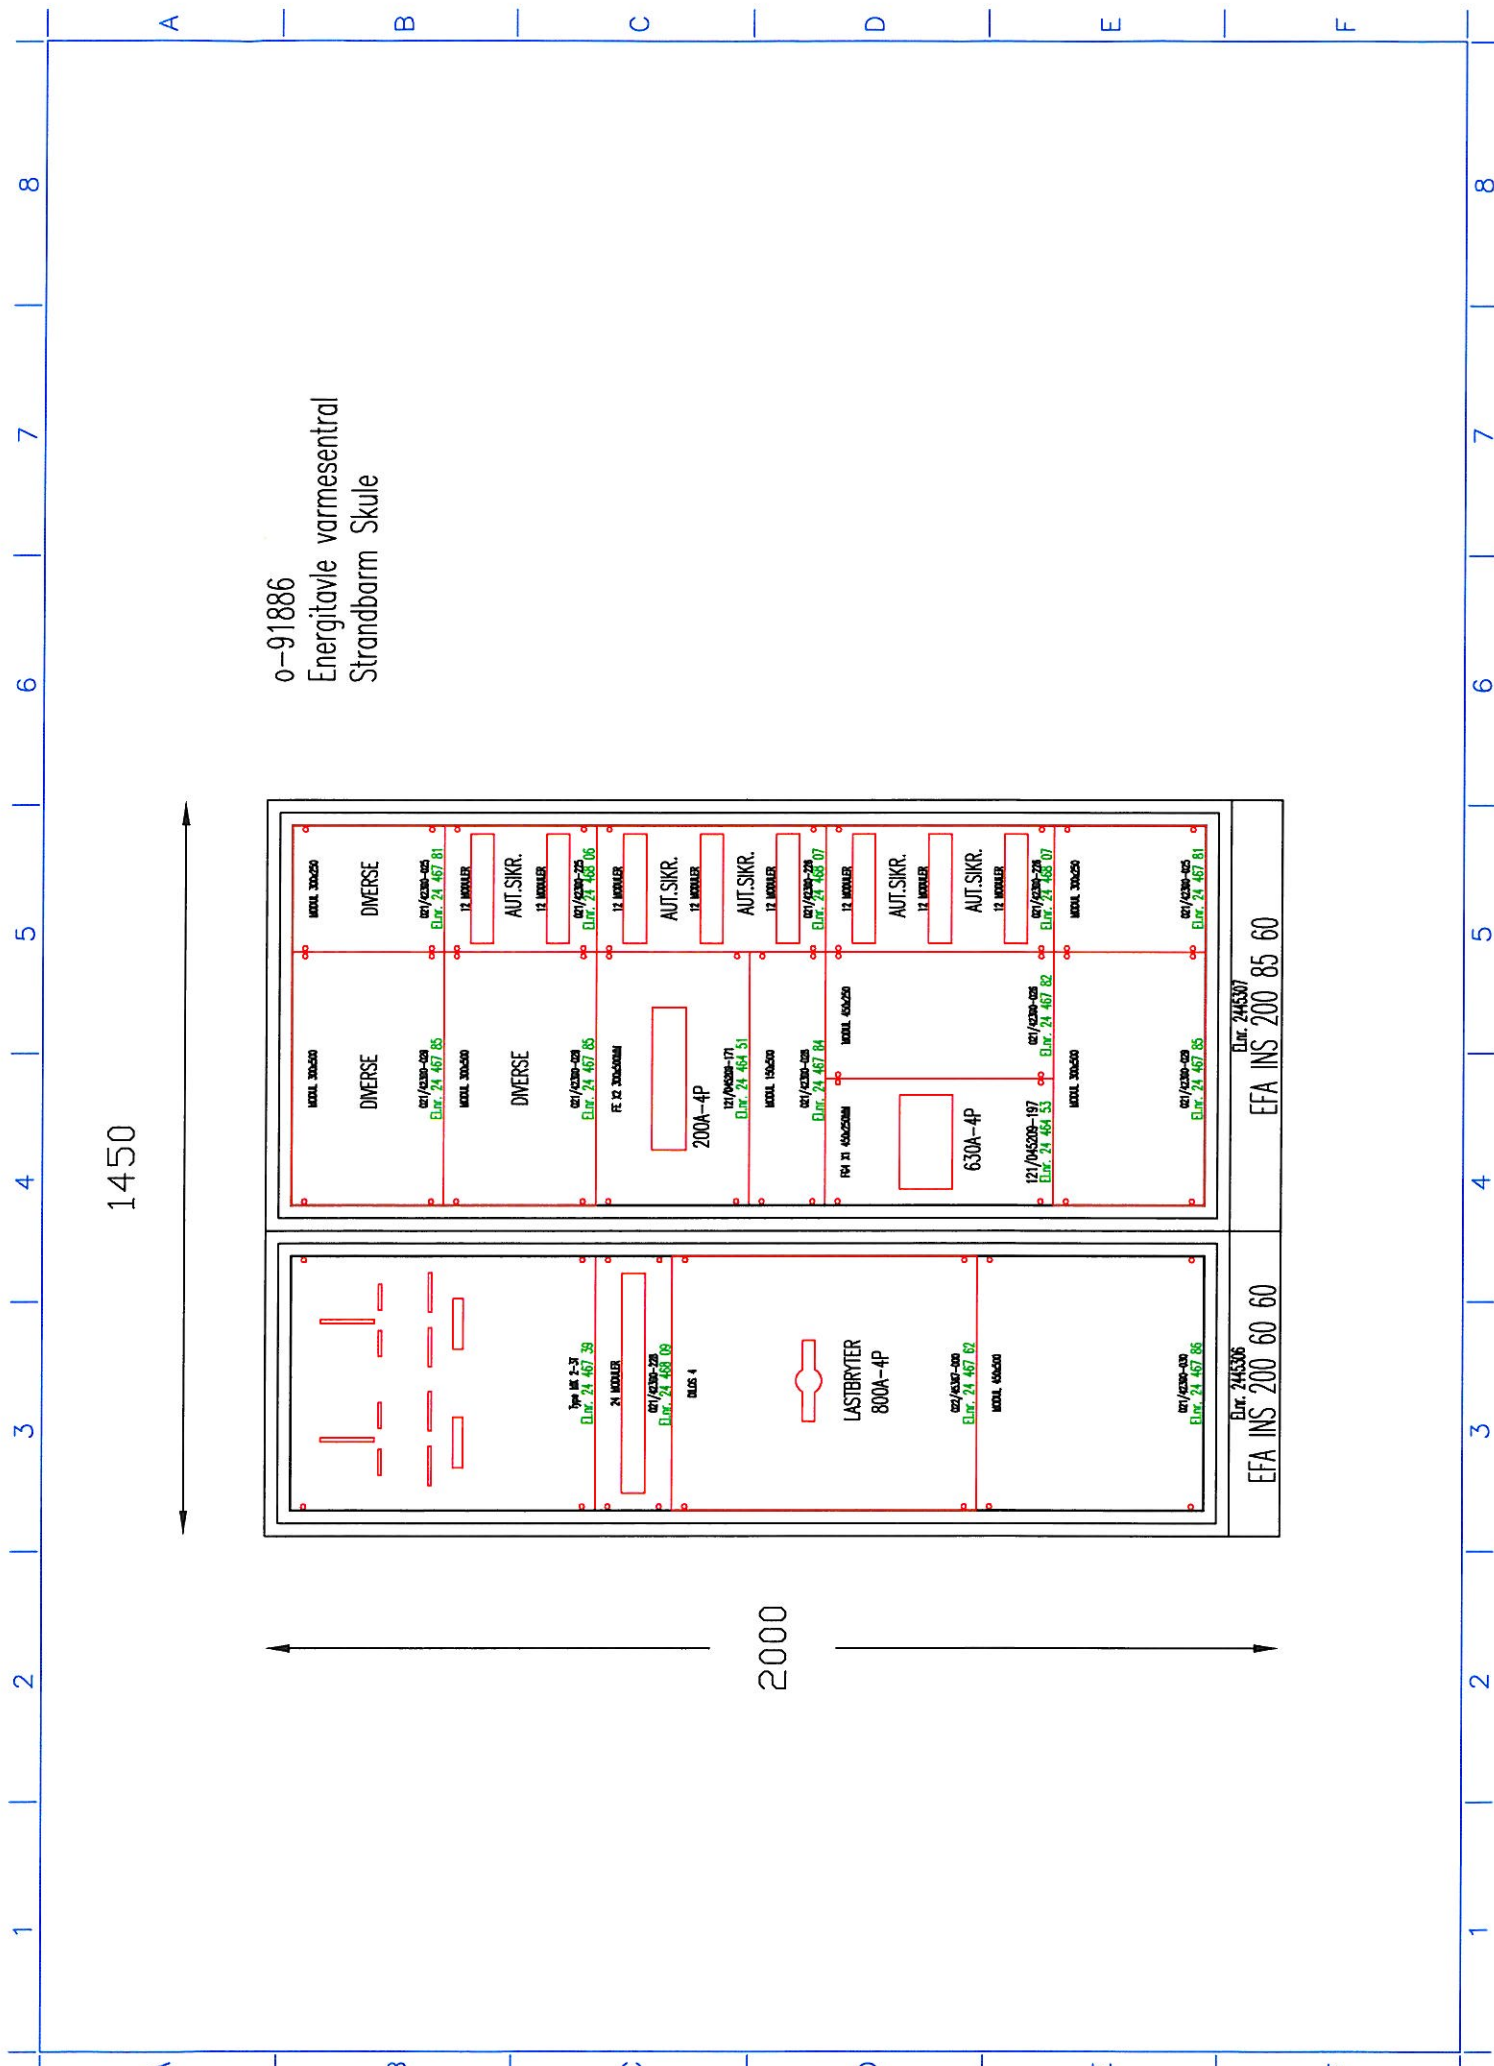

0-91886
Energitavle varmesentral
Strandbarm Skule

1450

2000

EFA INS 200 60 60
EFA INS 200 85 60

