


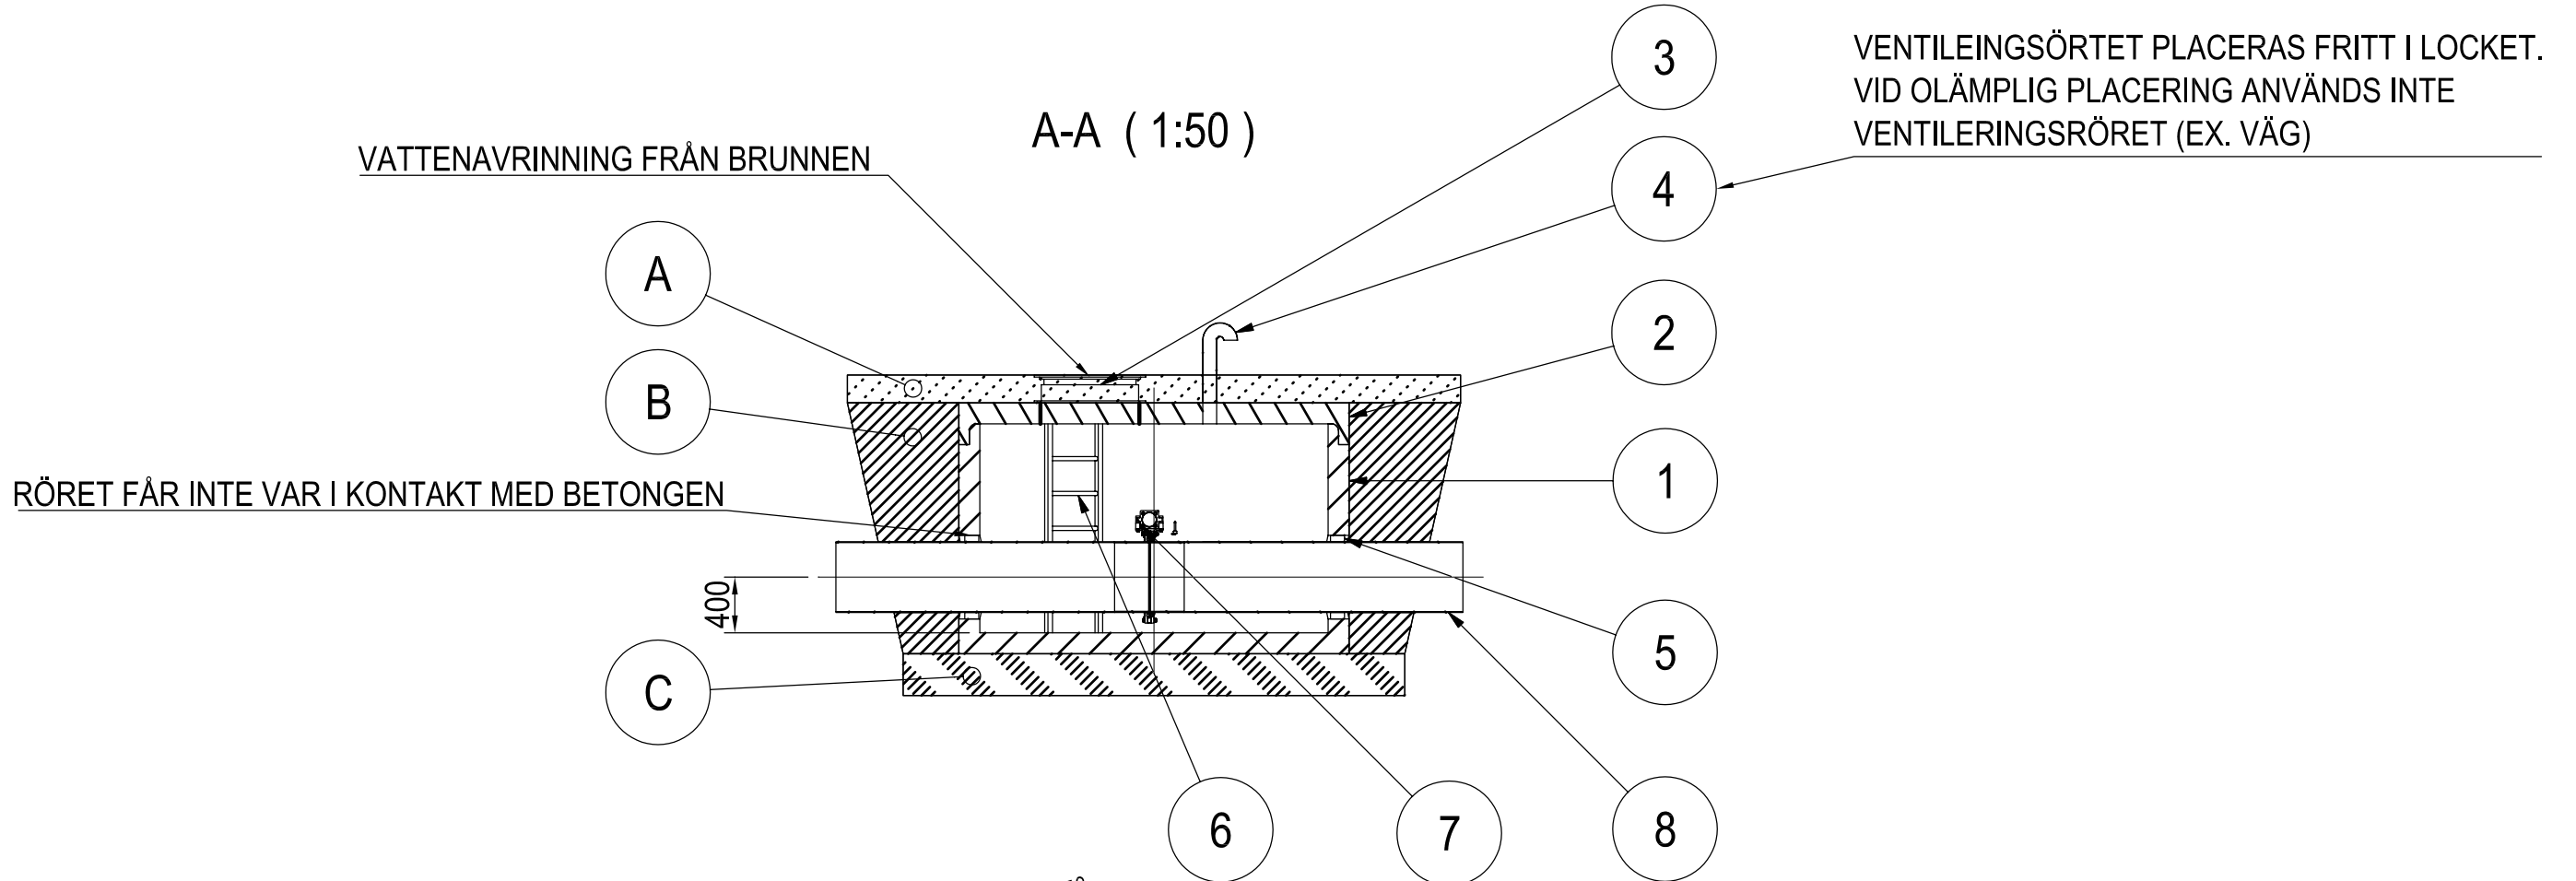

VENTILEINGSÖRTET PLACERAS FRITT I LOCKET.
VID OLÄMPLIG PLACERING ANVÄNDS INTE
VENTILERINGSRÖRET (EX. VÄG)

MARKENTREPRENÖREN STÅR FÖR FÖLJANDE:
POS: 1, 2, 3, 4, 5, 6, A, B, C

A: ÖVERBYGGNAD
B: KRINGFYLLNING ENLIGT AMA CEC 33
C: 300mm MAKADAM 16/32

8	2	RÖR	S235JRG2				
7	1	SLIDE VALVE Ø500			ENVAC PRODUCT	C127523	
6	1	STEGE			SKA MONTERAS ENLIGT GÄLLANDE FÖRESKRIFTER		
5	2	FLEXIBEL OCH VATTENTÄT TÄTNING			EX. LINKSEAL		
4	1	VENTILERINGSRÖR					
3	1	MARK BETÄCKNING			EX. RSK 703 7009 LOCKET SKA VARA MÄRKT "SOP"		
2	1	BETONGLOCK	Concrete	Ø2500 ±100			
1	1	BETONGRING MED BOTTEN	Concrete	Ø2500 ±100		Betongdel	
ITEM	QTY	TITLE		MATERIAL	CATEGORY	COMMENT	
GENERAL TOLERANCE / STANDARD SS-ISO 2768-1 mL SS-EN ISO 13920 BE SHARP EDGES BROKEN		DESIGNER	DATE	VIEW	REPLACES		
		ALJ	2007-12-04	E			
		ENGINEER	APPROVED	SCALE	REPLACED OF		
		ALJ		1:50			
 Sörhallstorget 10, Box 8849, 402 71 Göteborg Tel: +46 31 658350 Fax: +46 31 519008		SE-BUNKER - SLUTEN PIPE SYSTEM STATIONARY SYSTEM				SHEET	
						1 / 1	
						DRG. NO	REVISION
				MR-1511			

REV.	CHANGE/REVISION	DATE	DESIGNER
------	-----------------	------	----------