
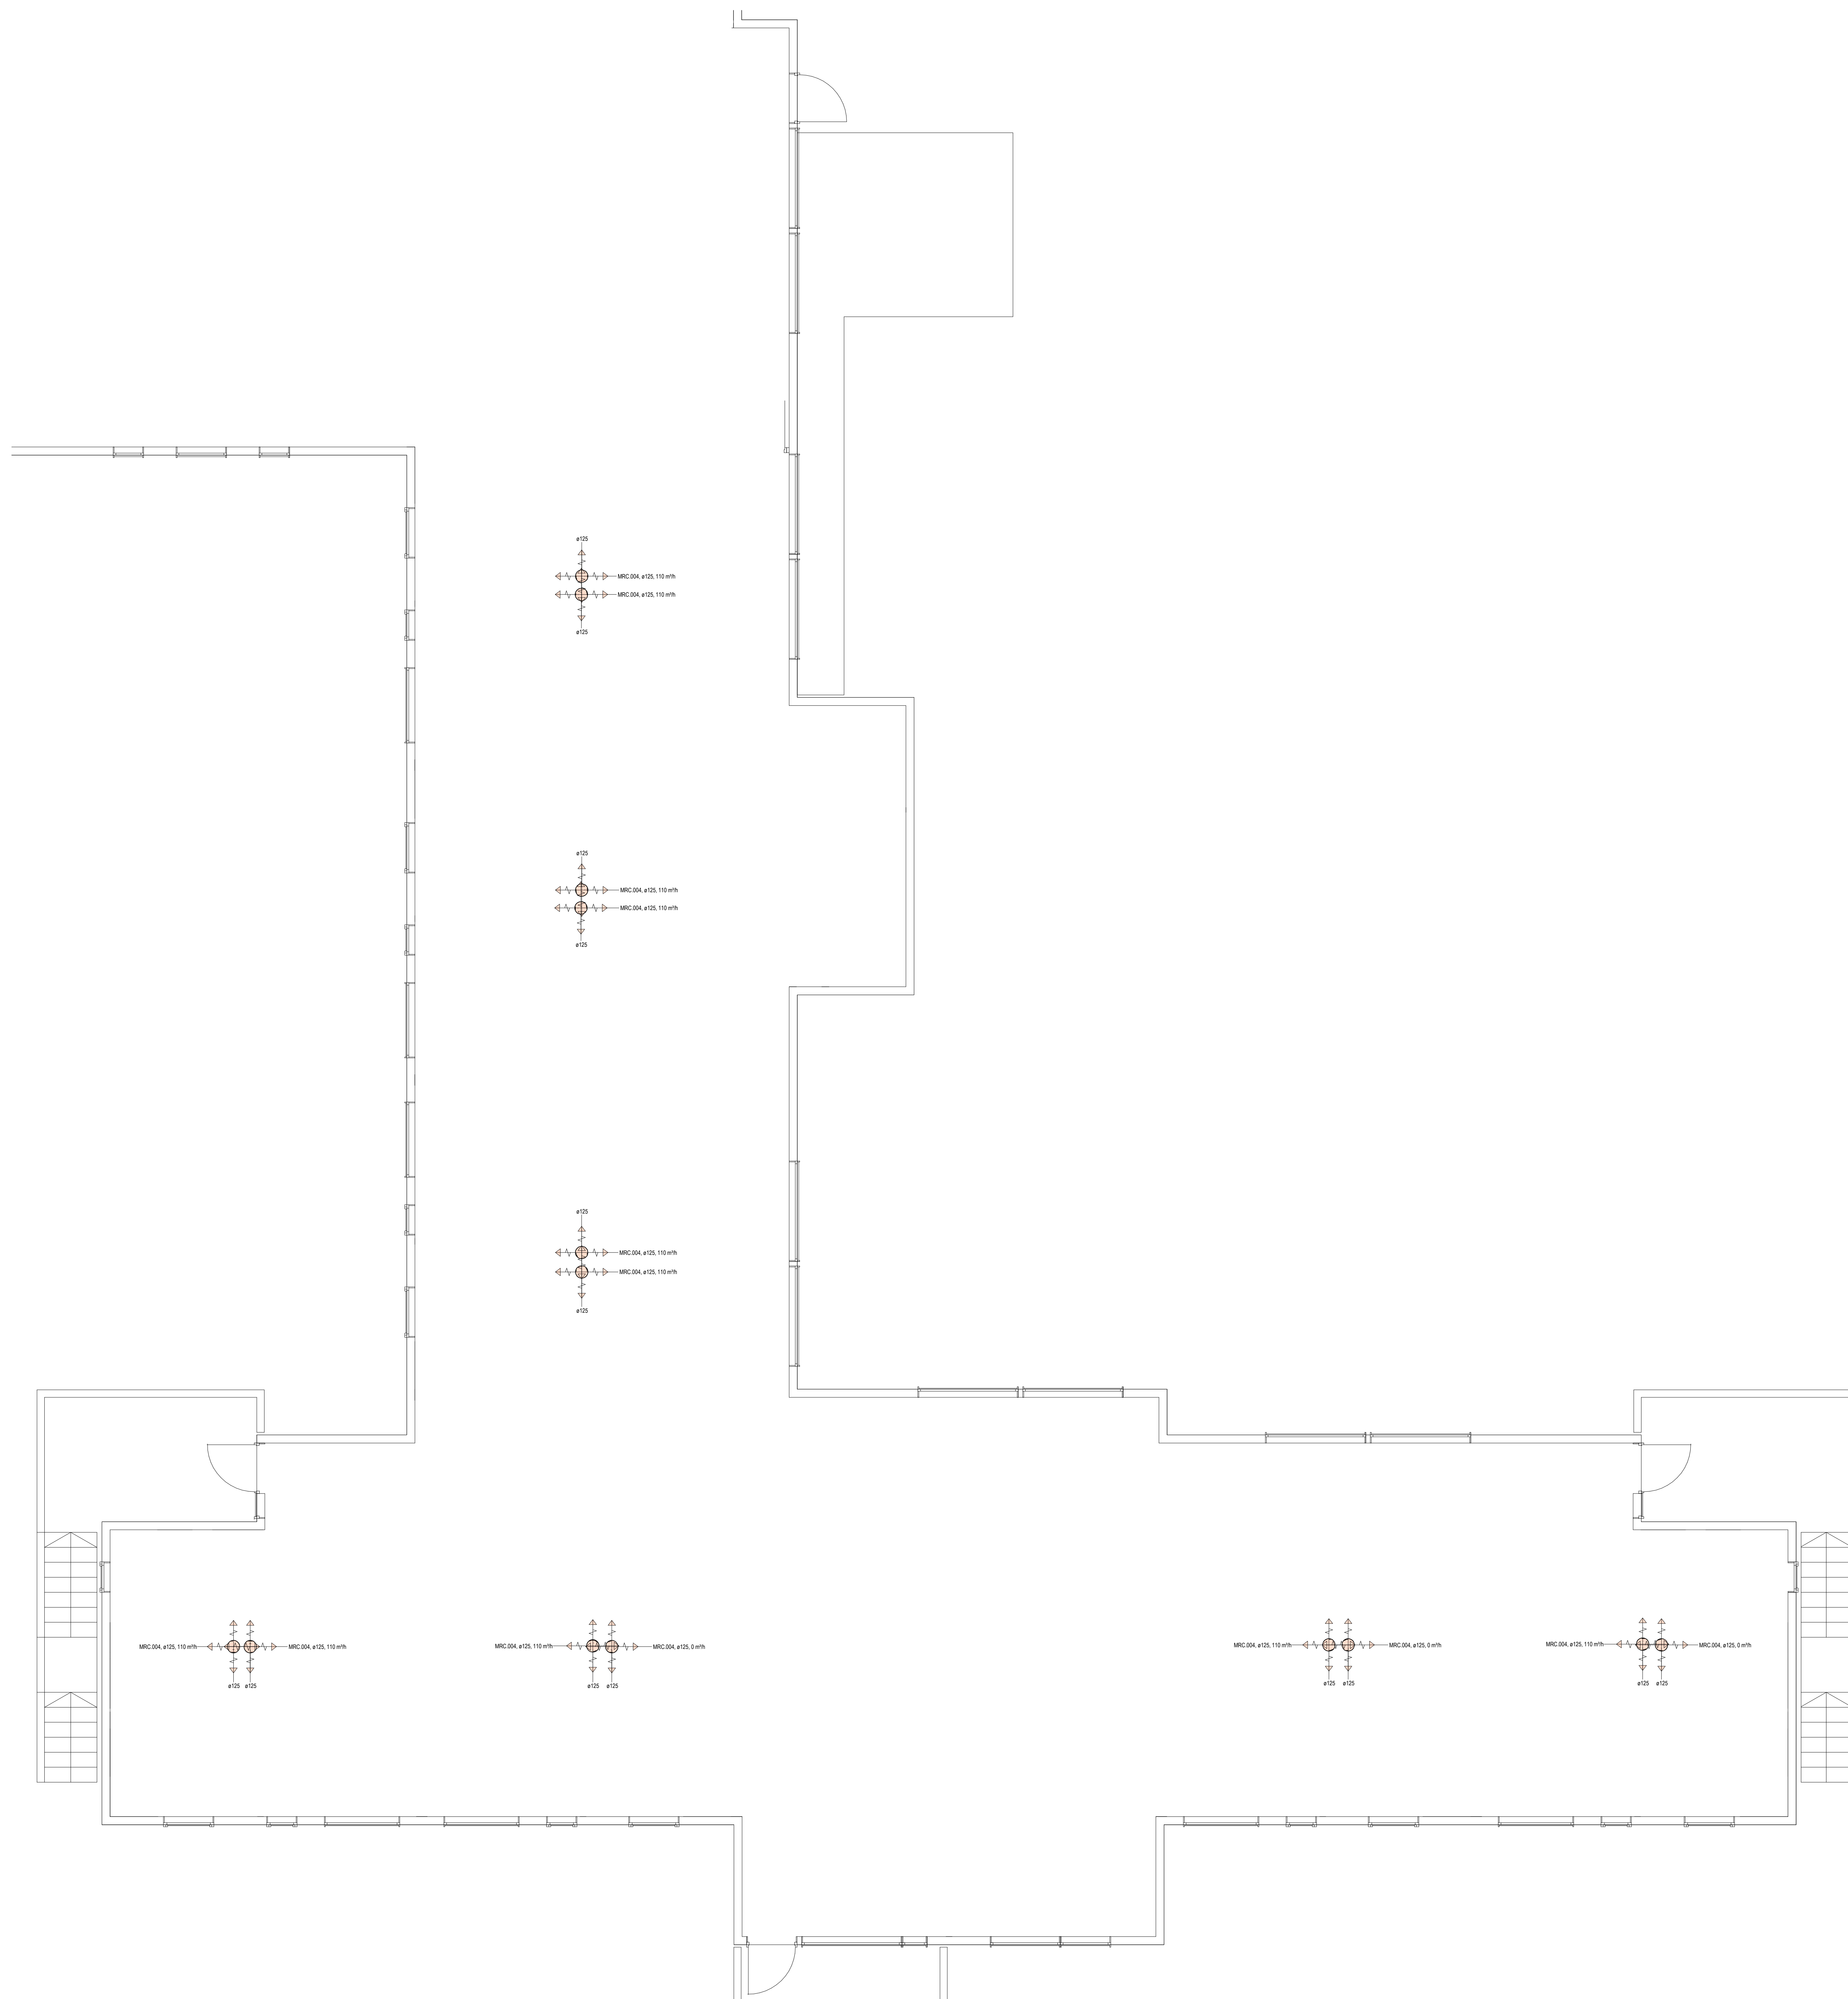


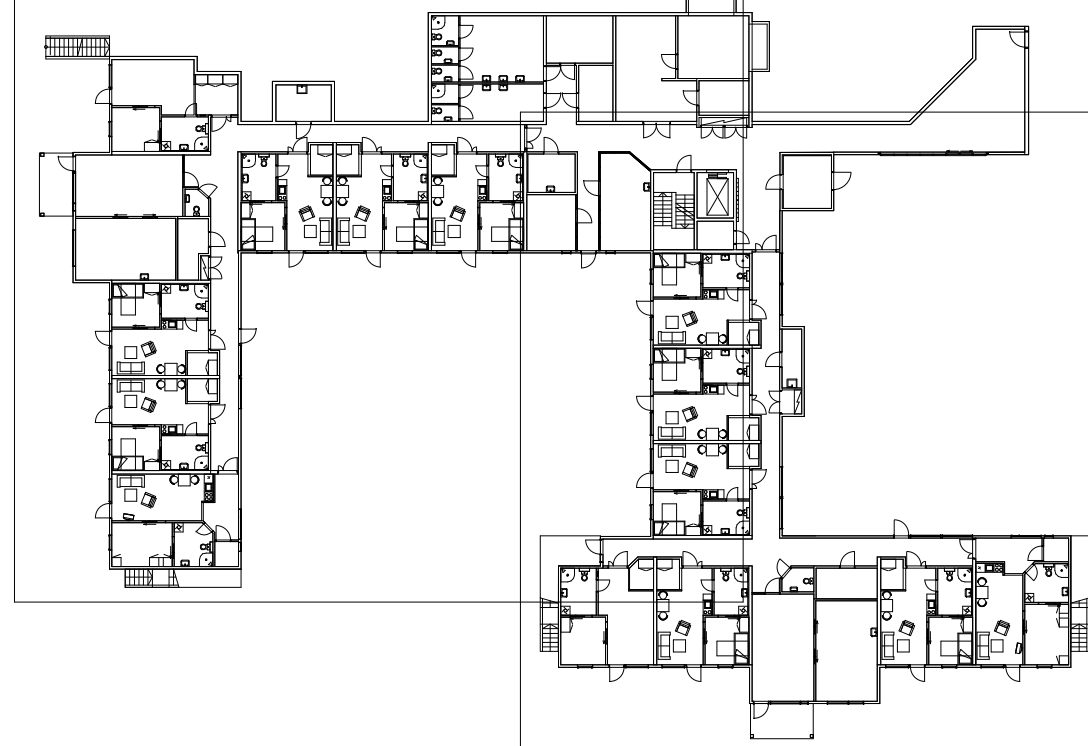

Oppdragsgiver	10269718-01	Tegningsnr	V-X-03-1-360-PL-002	Rev
Del 1  Del 2				
Rev	Beskrivelse	Dato	Tegn.	Kont. i Godk.
Sandne Kommune	Arbudsstegning		RV	A0
Lunde 2				
Takplan - Del 2 - Ventilasjon			12/10/25	
			FormalMålestokk	
			A0/ 1:50	
Multiconsult	Status	Kurs	Kontrollert	Godkjent
	Arbudsstegning	V-A	LNF	GB
	10269718-01	V-X-03-1-360-PL-002		
www.multiconsult.no				