
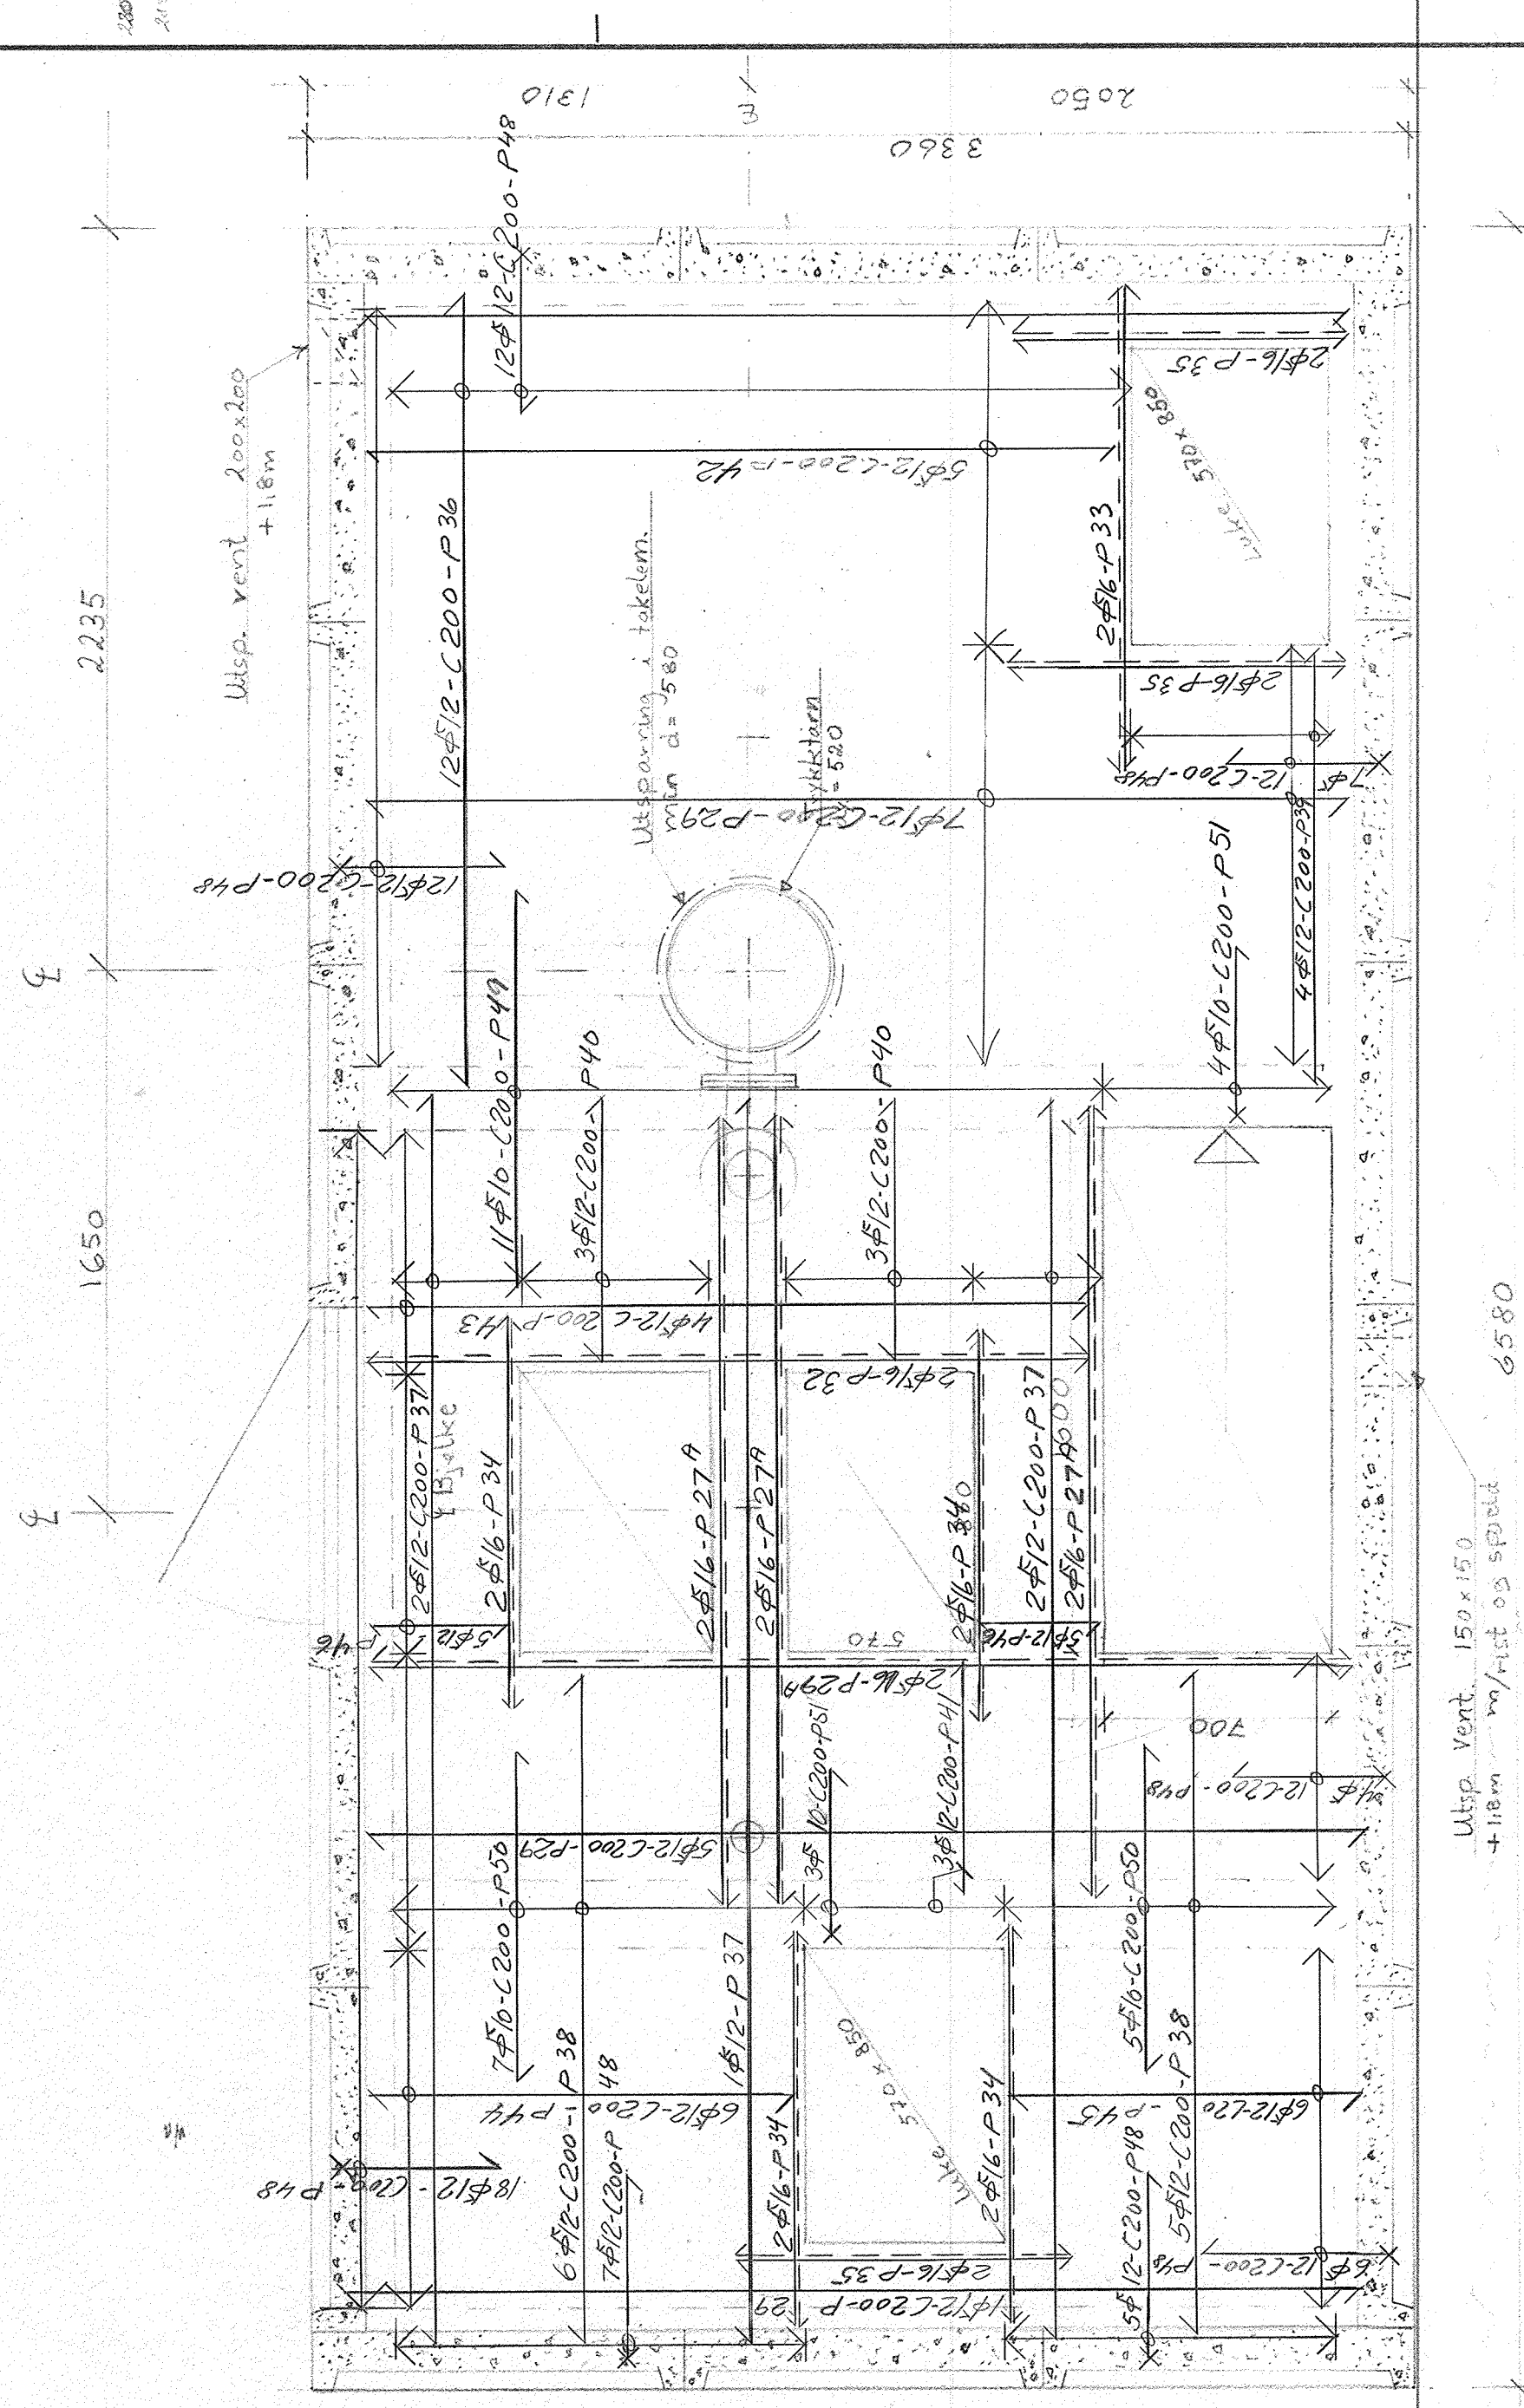


PLAN + 105.0
1:20

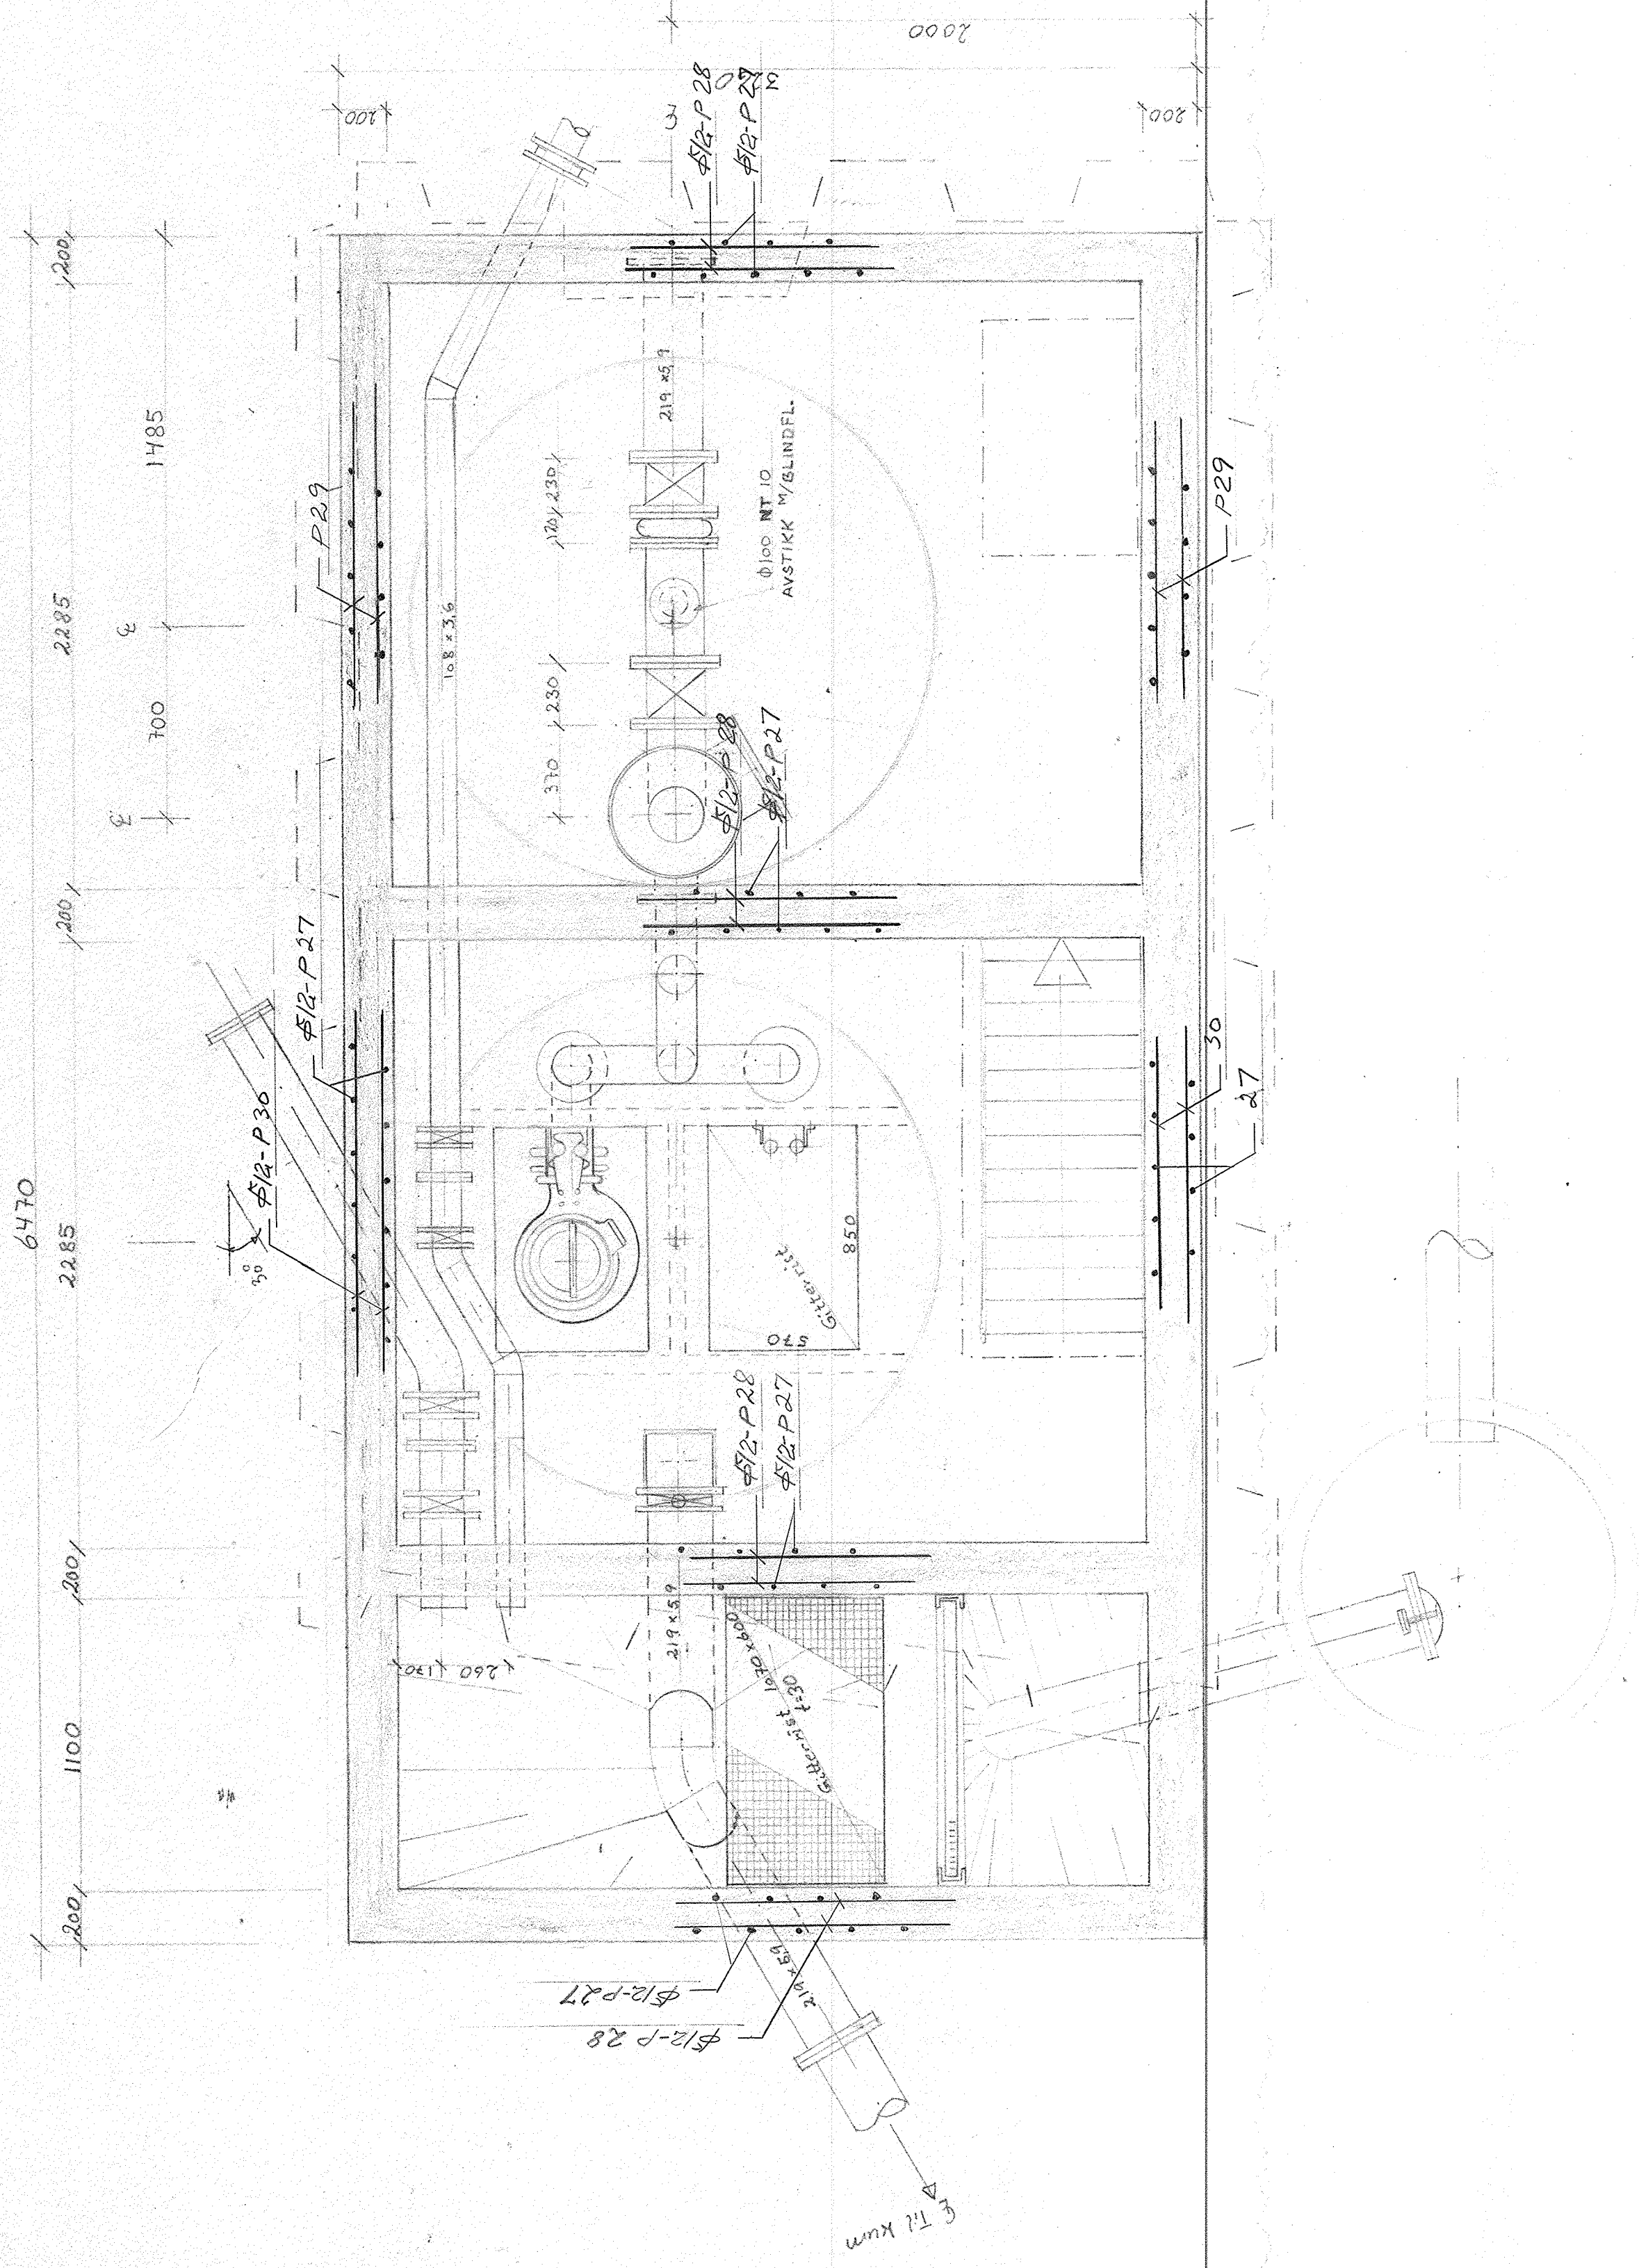

ANM.	DEN	SGN.
ANGÅENDE		
Pumpestasjon P16 Nordby Røingen Plan ARBEIDSGRANING SENTRALRENSSEANLEGGET RA-2		
MALISTOKK: 1:20 TEGNET DENAV: 13-80 SAKSBEHANDLER: T. A. L. KONFERERT: ERSTATTNING FOR: Nr 7305-346 ERSTATTET AV: TELF. 1150 50		