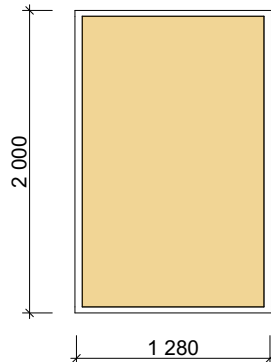
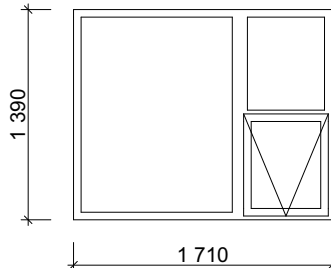
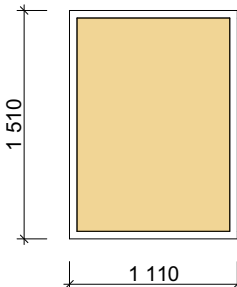
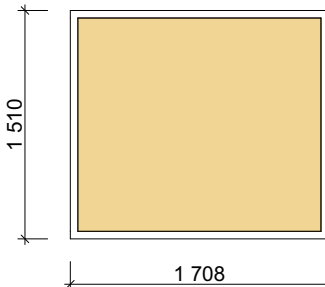
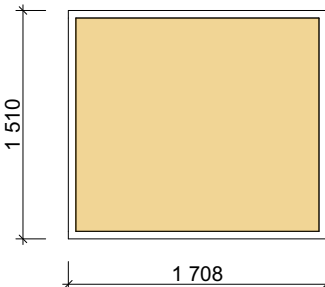
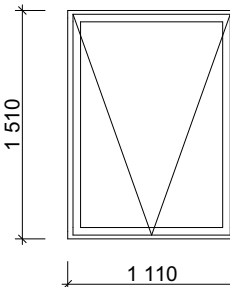


Ny

Skjema vinduer V (Ny)							
ID	V-01	V-02	V-03	V-04	V-05	V-06	V-07
Antall	1	1	2	2	6	17	2
2 000 590 1 890 1 010 1 000 1 280 1 390 1 130 2 000 1 280 1 000 1 280 1 510 1 300							
Størrelse	B=	590	1 010	1 300	1 130	1 300	1 300
	H=	2 000	1 890	1 000	1 390	2 000	1 510
Brannkrav	<Undefined>		<Undefined>	Vindu EI 30	<Undefined>	<Undefined>	<Undefined>
Lydkrav	<Undefined>		<Undefined>	<Undefined>	<Undefined>	<Undefined>	<Undefined>
Glassareal	0,818		1,628	1,062	1,190	2,142	1,062
Anmerkning	Lystransmisjon 74%		Lystransmisjon 74%	Lystransmisjon 74%	Lystransmisjon 74% / Kobles delvis mot sidevindu	Lystransmisjon 74% / Kobles delvis mot sidevindu	Lystransmisjon 74%

Sikkerhetsglass

Ny

Skjema vinduer V (Ny)							
ID	V-08	V-09	V-10	V-11	V-12	V-G-01	
Antall	10	1	3	2	1	1	
							
	Størrelse	B= 1 300	1 710	1 110	1 708	1 708	1 110
		H= 2 000	1 390	1 510	1 510	1 510	1 510
	Brannkrav	<Undefined>	<Undefined>	<Undefined>	<Undefined>	Vindu EI 30	<Undefined>
Lydkrav	<Undefined>	<Undefined>	Rw ≥ 51 dB	Rw ≥ 51 dB	Rw ≥ 51 dB	<Undefined>	
Glassareal	2,304	1,868	1,424	2,267	2,267	1,278	
Anmerkning	Lystransmisjon 74% / Kobles delvis mot sidevindu	Lystransmisjon 74%				Gjenbruk fra R-146 til R-146	

 Sikkerhetsglass

Ny

Skjema vinduer V (Ny)					
ID	V-G-01	V-G-02	V-G-02	V-G-03	
Antall	2	2	2	2	57
1 510 1 090 1 510 1 710 1 510 1 690 1 390 1 700					
Størrelse	B=	1 110	1 710	1 710	1 700
	H=	1 510	1 510	1 510	1 390
Brannkrav	<Undefined>		<Undefined>		<Undefined>
Lydkrav	<Undefined>		<Undefined>		<Undefined>
Glassareal	1,278		1,970		1,817
Anmerkning	Gjenbruk fra R-141 til R-141		Gjenbruk fra R-146 til R-146		Gjenbruk fra R-130 til R-135

Sikkerhetsglass