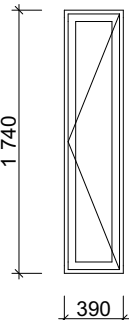
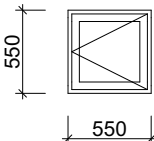
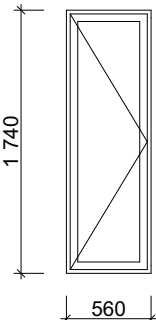
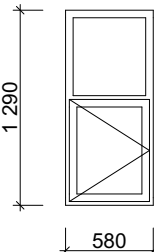
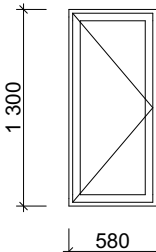
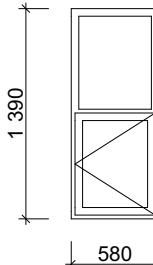
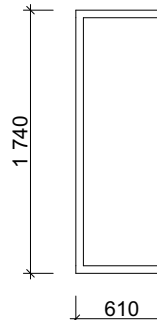
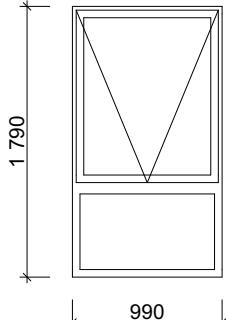
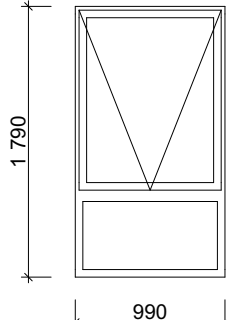
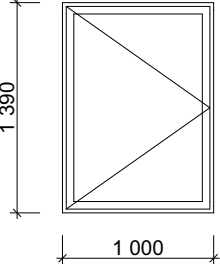
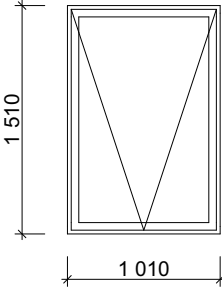
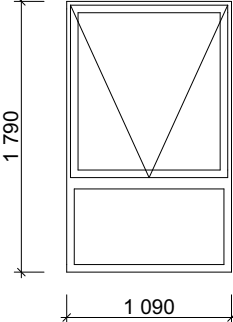
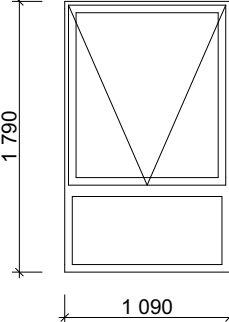
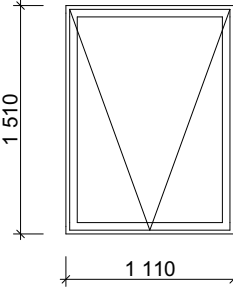
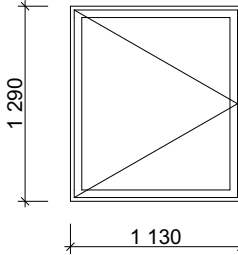
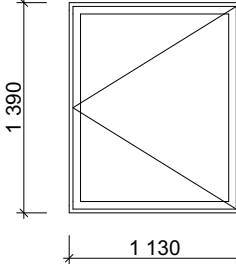
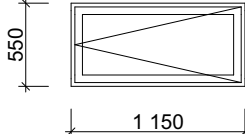


Eksisterende

Skjema vinduer V (Eksisterende)												
ID	V-20		V-21	V-22	V-23	V-24	V-25	V-26	V-27	V-28	V-29	
Antall	1		1	1	1	1	1	4	2	2	2	
												
		B=	390	500	550	560	580	580	580	610	990	990
Størrelse	H=	1 740	1 740	550	1 740	1 290	1 300	1 390	1 740	1 790	1 790	
Brannkrav		<Undefined>	<Undefined>	<Undefined>	<Undefined>	<Undefined>	<Undefined>	<Undefined>	<Undefined>	<Undefined>	<Undefined>	
Lydkrav		<Undefined>	<Undefined>	<Undefined>	<Undefined>	<Undefined>	<Undefined>	<Undefined>	<Undefined>	<Undefined>	<Undefined>	
Glassareal		0,382	0,557	0,160	0,652	0,494	0,495	0,542	0,836	1,319	1,316	
Anmerkning												



Eksisterende

Skjema vinduer V (Eksisterende)																	
ID	V-30		V-31		V-32		V-33		V-34		V-35		V-36		V-37		
Antall	1		2		2		2		12		1		9		1		
																	
Størrelse	B=	1 000		1 010		1 090		1 090		1 110		1 130		1 130		1 150	
	H=	1 390		1 510		1 790		1 790		1 510		1 290		1 390		550	
Brannkrav	<Undefined>		<Undefined>		<Undefined>		<Undefined>		<Undefined>		<Undefined>		<Undefined>		<Undefined>		
Lydkrav	<Undefined>		<Undefined>		<Undefined>		<Undefined>		<Undefined>		<Undefined>		<Undefined>		<Undefined>		
Glassareal	1,054		1,170		1,473		1,470		1,306		1,117		1,215		0,400		
Anmerkning																	

Eksisterende

Skjema vinduer V (Eksisterende)						
ID	V-38	V-39	V-40	V-41	V-42	V-43
Antall	2	2	11	1	1	1
1 790 1 290 1 510 1 675 1 390 1 700 1 290 1 710 1 300 1 710 1 390 1 710						
Størrelse	B=	1 290	1 675	1 700	1 710	1 710
	H=	1 790	1 510	1 390	1 290	1 300
Brannkrav	<Undefined>		<Undefined>		<Undefined>	
Lydkrav	<Undefined>		<Undefined>		<Undefined>	
Glassareal	1,778		1,926		1,732	
Anmerkning						

Eksisterende

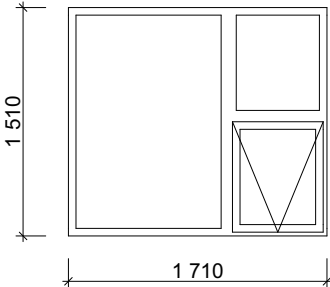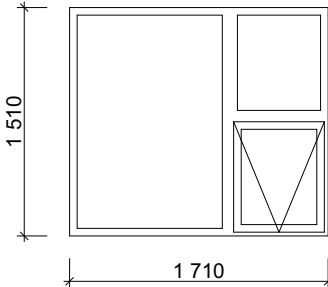Skjema vinduer V (Eksisterende)			
ID	V-44		V-45
Antall	11		2
			
Størrelse	B=	1 710	1 710
	H=	1 510	1 510
Brannkrav	<Undefined>		<Undefined>
Lydkrav	<Undefined>		<Undefined>
Glassareal	2,015		2,015
Anmerkning			