


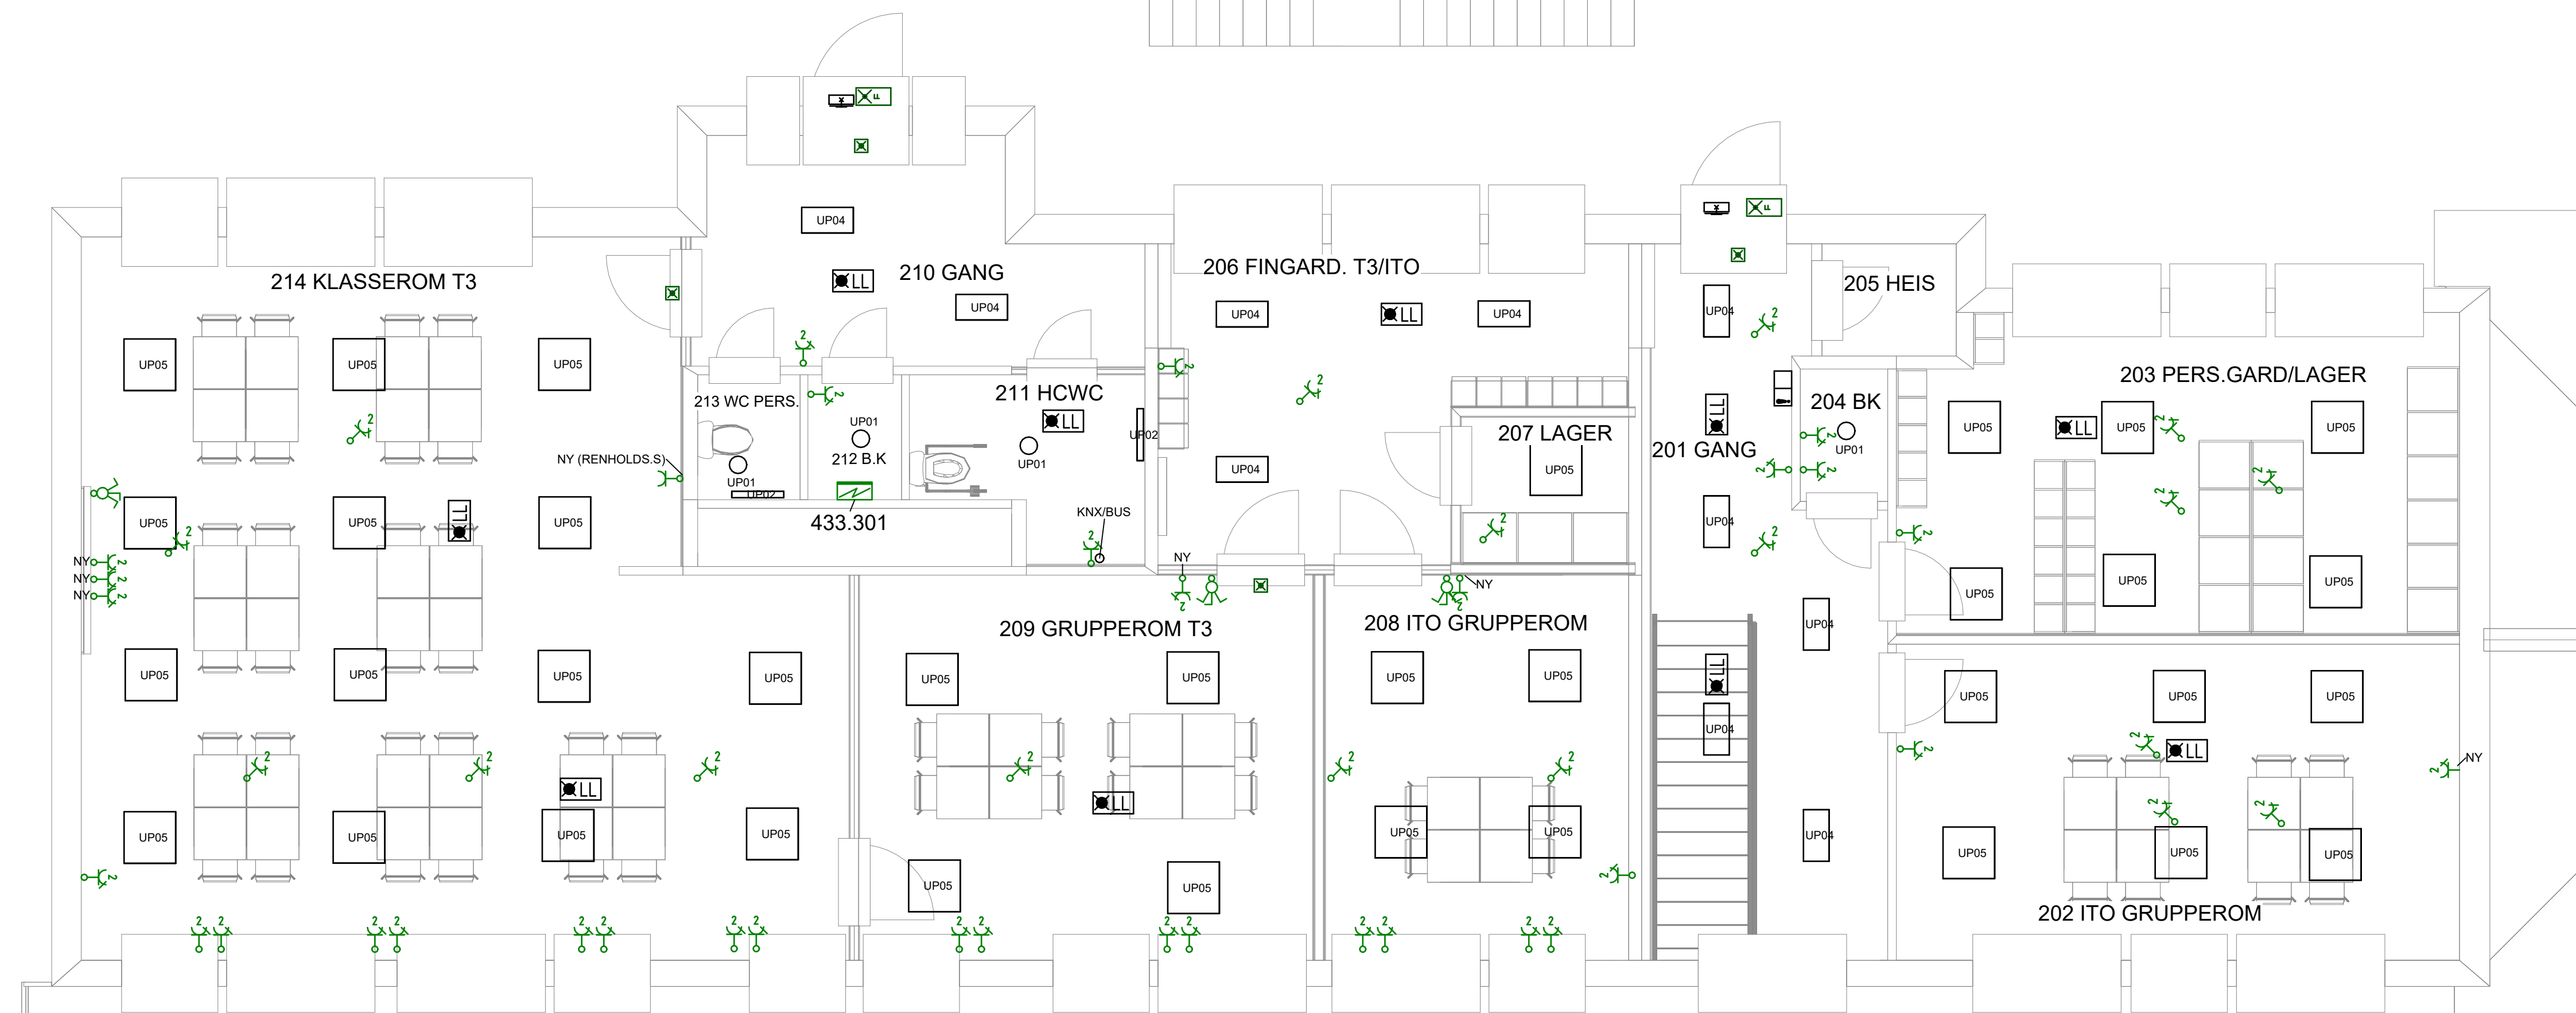

0	Tilbudstegning	27.08.2026		
Rev.	Revisjonen gjelder	Uttent	Tegn.	Kontr.
Kinn kommune	Florø barneskole - småskolen	Målestokk : 1 : 50	Dato 27/08/26	
		Målenhet : mm	Tegn.	JOA
			Kontr.	JOA
Elkraft plan 2		Format : A1	Godkj.	HEN
		Prosj.nr. : 2026018	Fag:	RIE
		Tegn.nr. : E-400-20-201	Rev	0
		Flisnavn : C:\2026018\Flis barneskole_Molkommer02\Tegning\prosjekt\RIE\Strukturte RIE.rvt		
		Strandgata 10, 6900 FLORØ Tlf.: 97 62 70 00, post@investconsult.no		