


RØYRSYSTEM	
—	SPILLVATN
—	SPILLVATN EKSIST.
—	OVERVATN
—	KALDTVATN
—	VARMTVATN
—	VVC

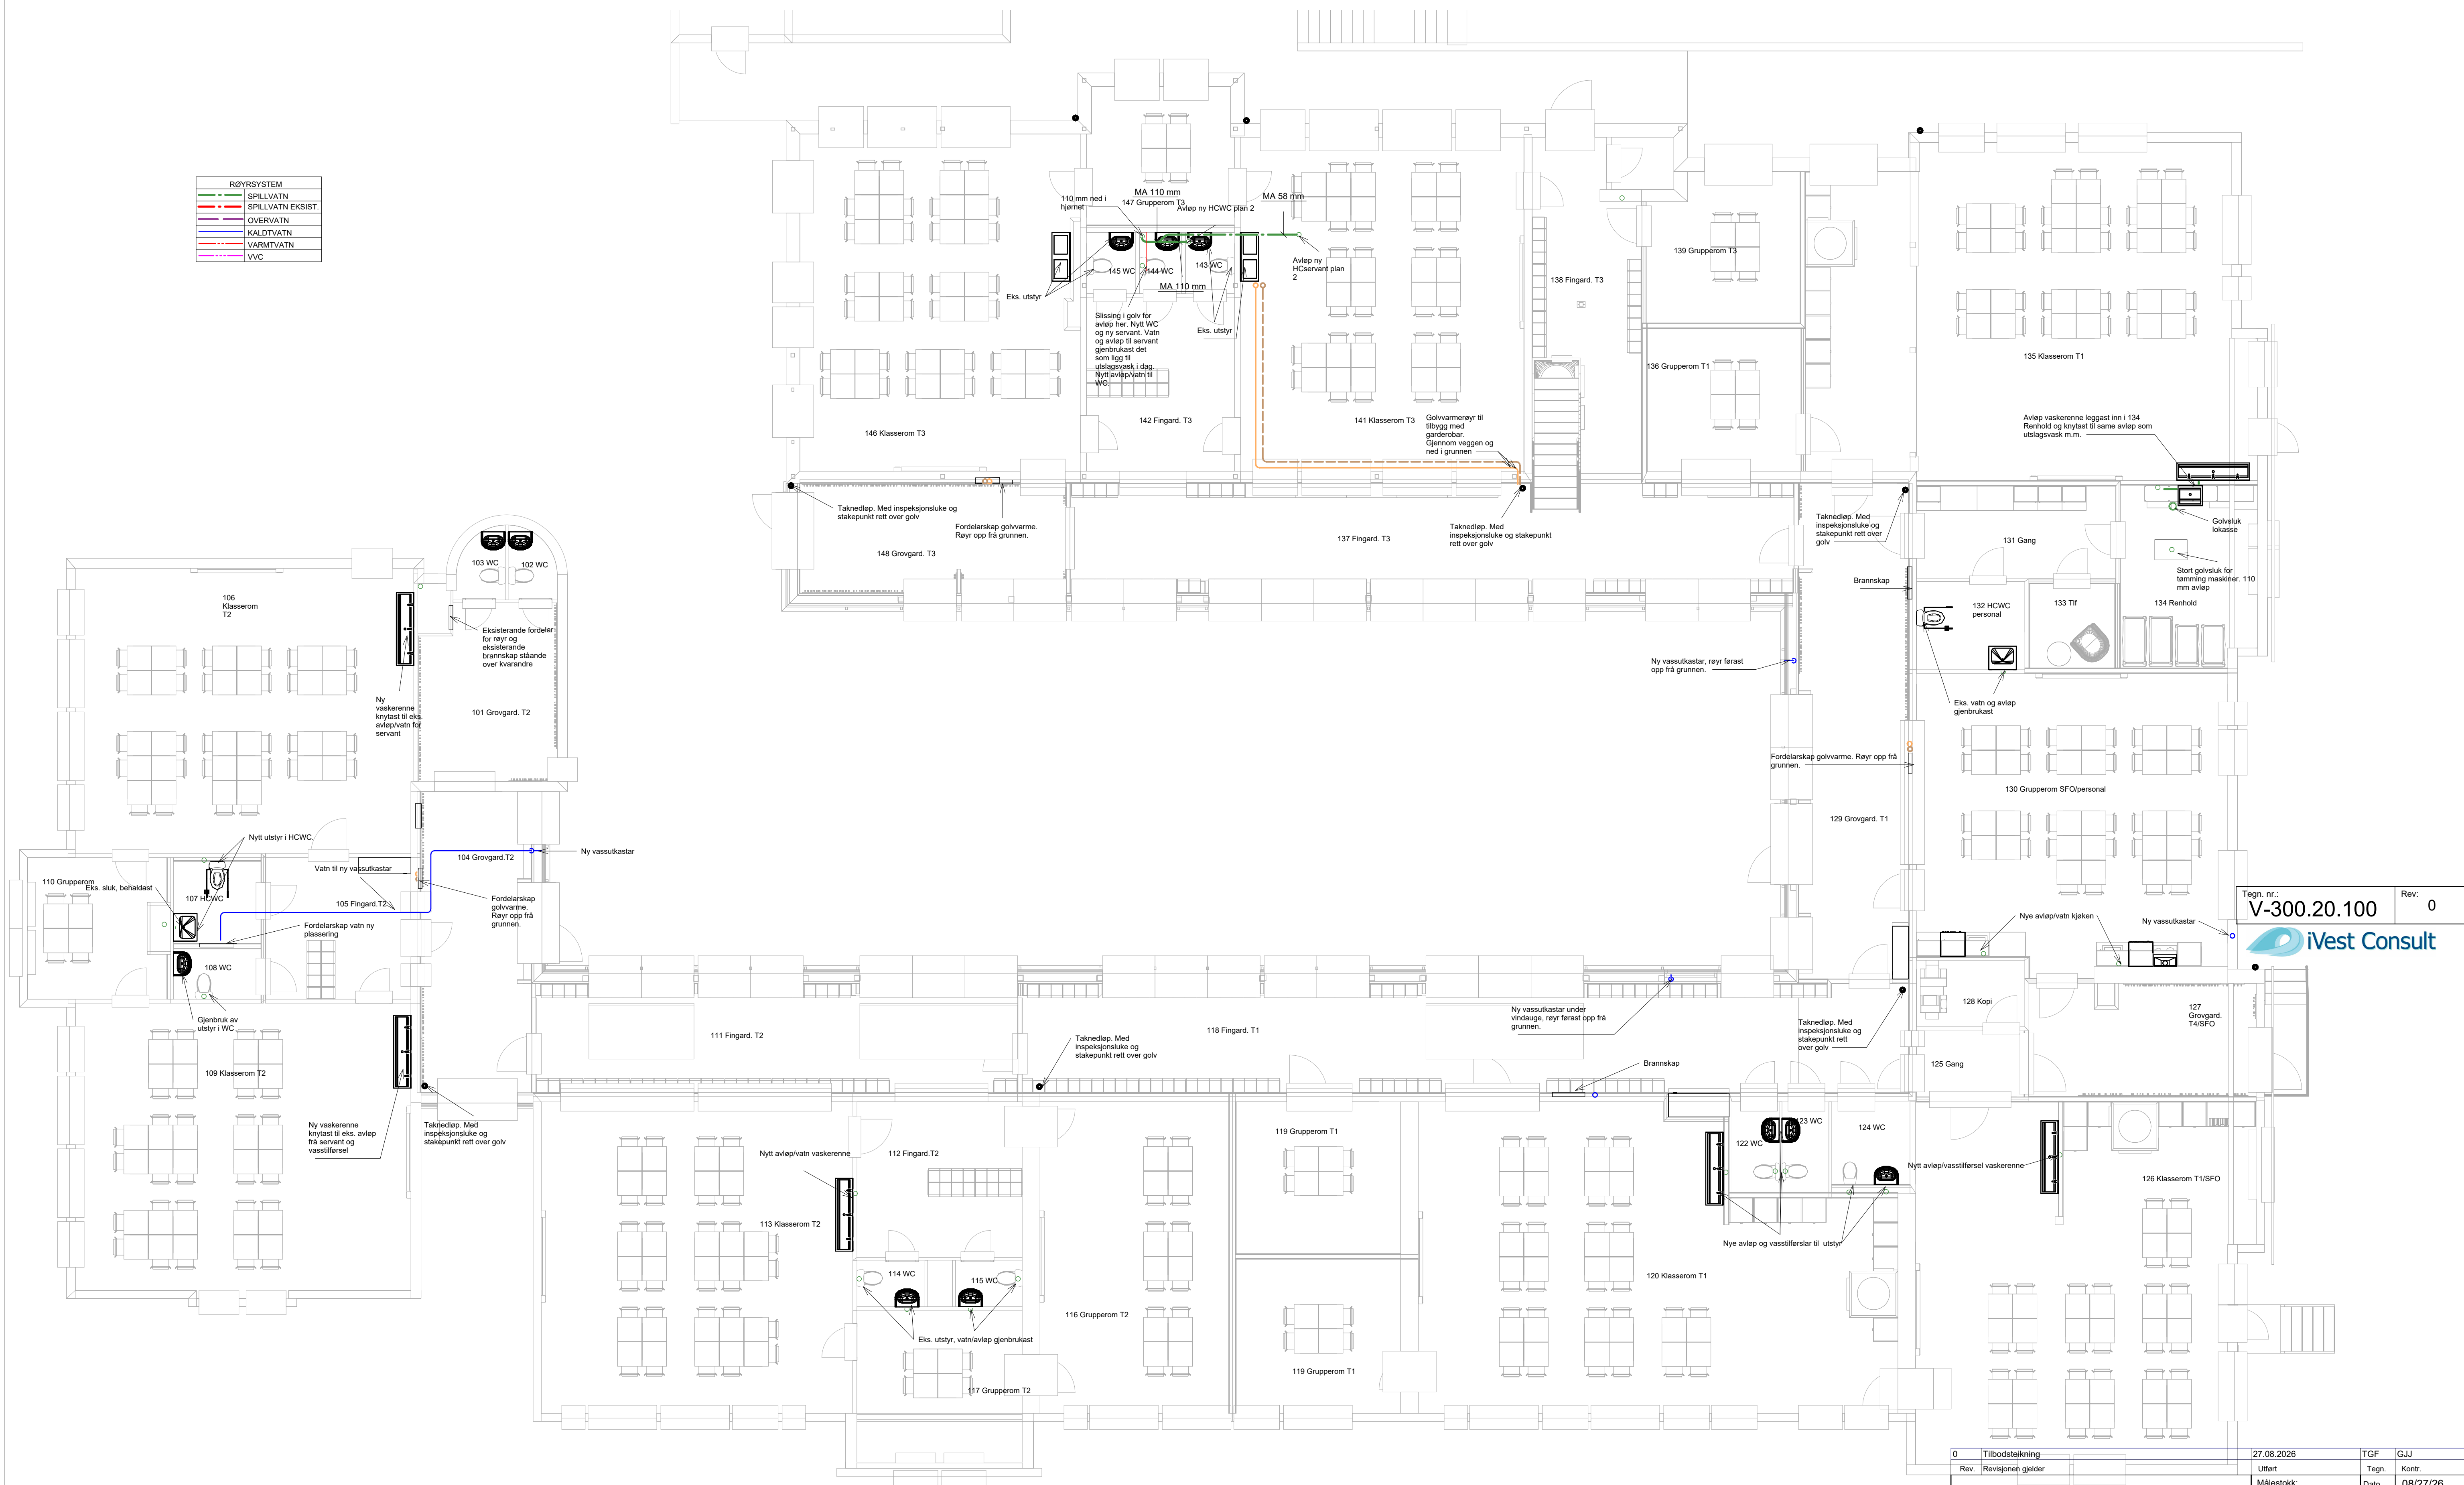

Tegn. nr.:
V-300.20.100

Rev.:
0

Tilbudssteking		27.08.2026		TGF	GJJ	
Rev.	Revisjonstegn	Uttart	Tegn.	Kontr.		
Kinn kommune Småskule			Målestokk:	Dato	08/27/26	
			1 : 75	Tegn.	TGF	
			Målenhet:	Kontr.	GJJ	
			mm	Godkj.	GJJ	
			Plan 1 sanitær og varme			Format:
Prosj.nr.:	2026018	Fag:				RIV
Tegn.nr.:	V-300.20.100	Rev.				0
Filnavn: J:\2026\2026018 Fiore barneskule - Multiconsult\07 Tegner\Intern\T\RIV\Småskule RIV.rvt						
Strandgata 15, 6900 Flore Tlf.: 97 62 70 00, post@investconsult.no						

