


Snitt PRO2

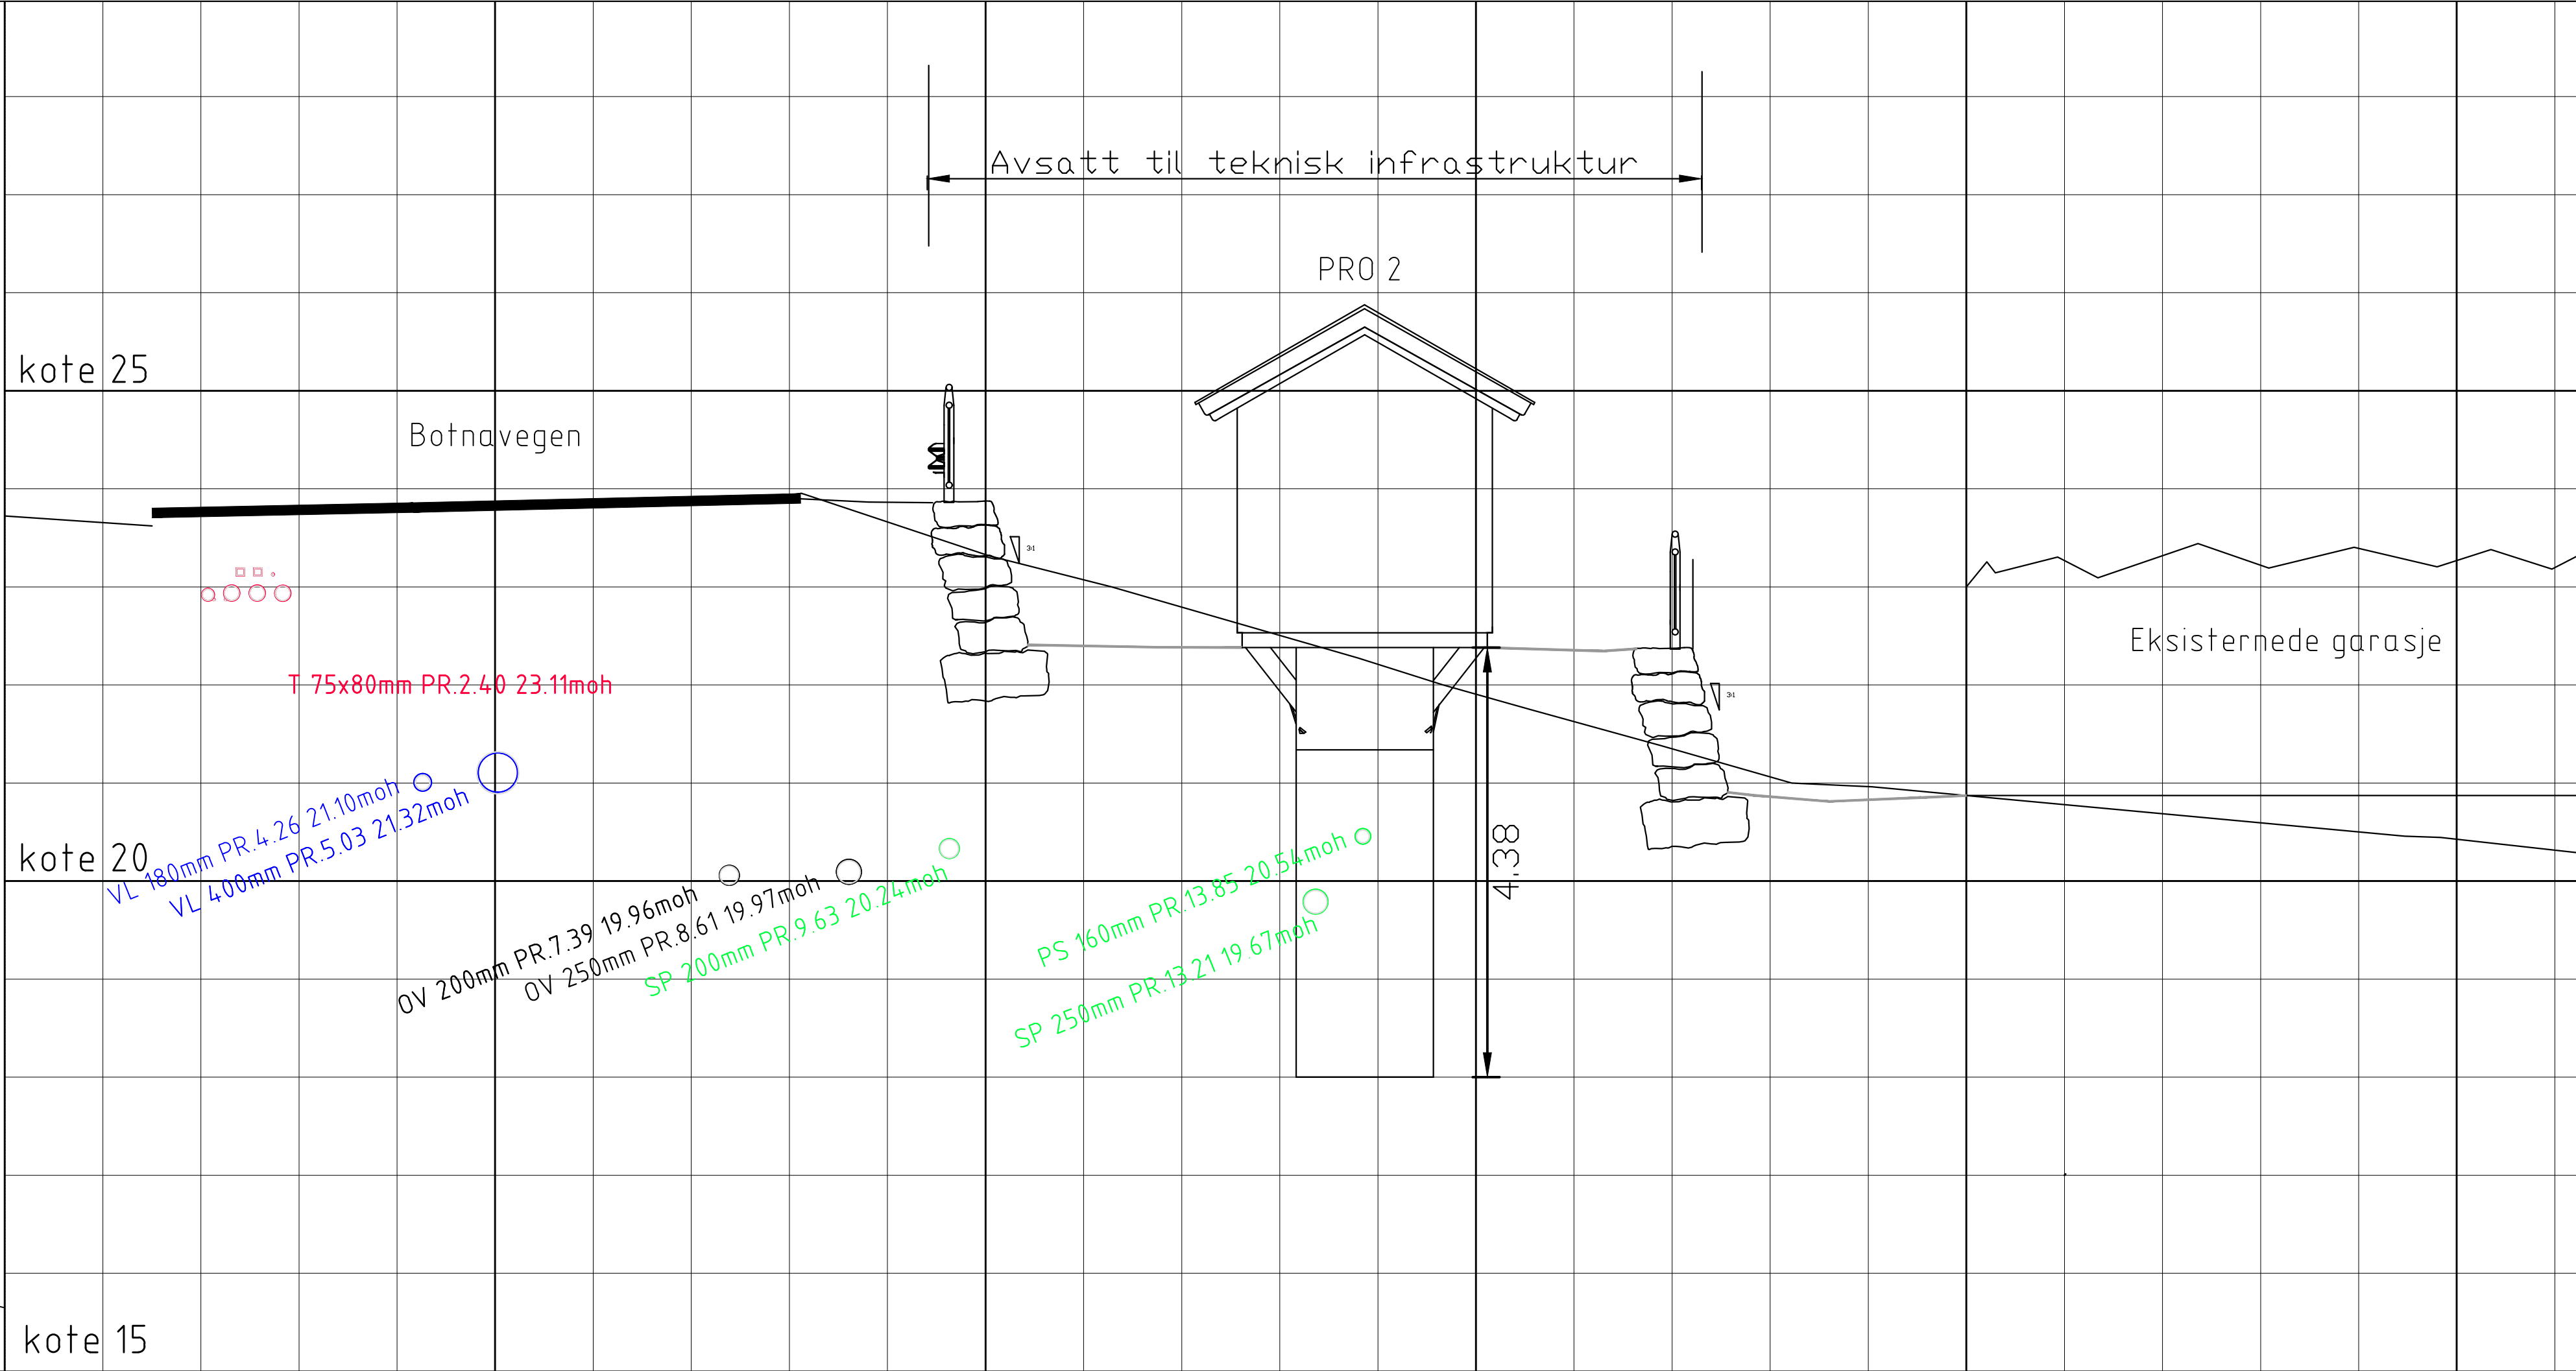

PROFIL NR.	0	5	10	15	20	25																					
Terrenghøyde	23,72	23,66	23,76	23,79	23,81	23,83	23,85	23,88	23,90	23,66	23,33	23,07	22,79	22,51	22,21	21,91	21,63	21,35	21,06	20,96	20,87	20,78	20,69	20,59	20,50	20,43	20,32

Rev.	Dato	Endring	Tegn.	Konf.	Godkjent
Kinn Kommune			Tegning:	Status:	
VA Selhaugvegen - Havikbotnen			F. Tjøgersen	Anbudstegning	
Prinsippskisse PRO2			Konferert:	Prosjektansv.:	
			O.Mythe	O. Mythe	
			Dato:	Målestokk:	
			20/08/2026	A1 : 1:1000	
			Prosj. nr.:	Høydedatum:	
			14.01.04.0.02	NN 2000	
			Tegn. nr.	Rev.	
			H3002	0	