



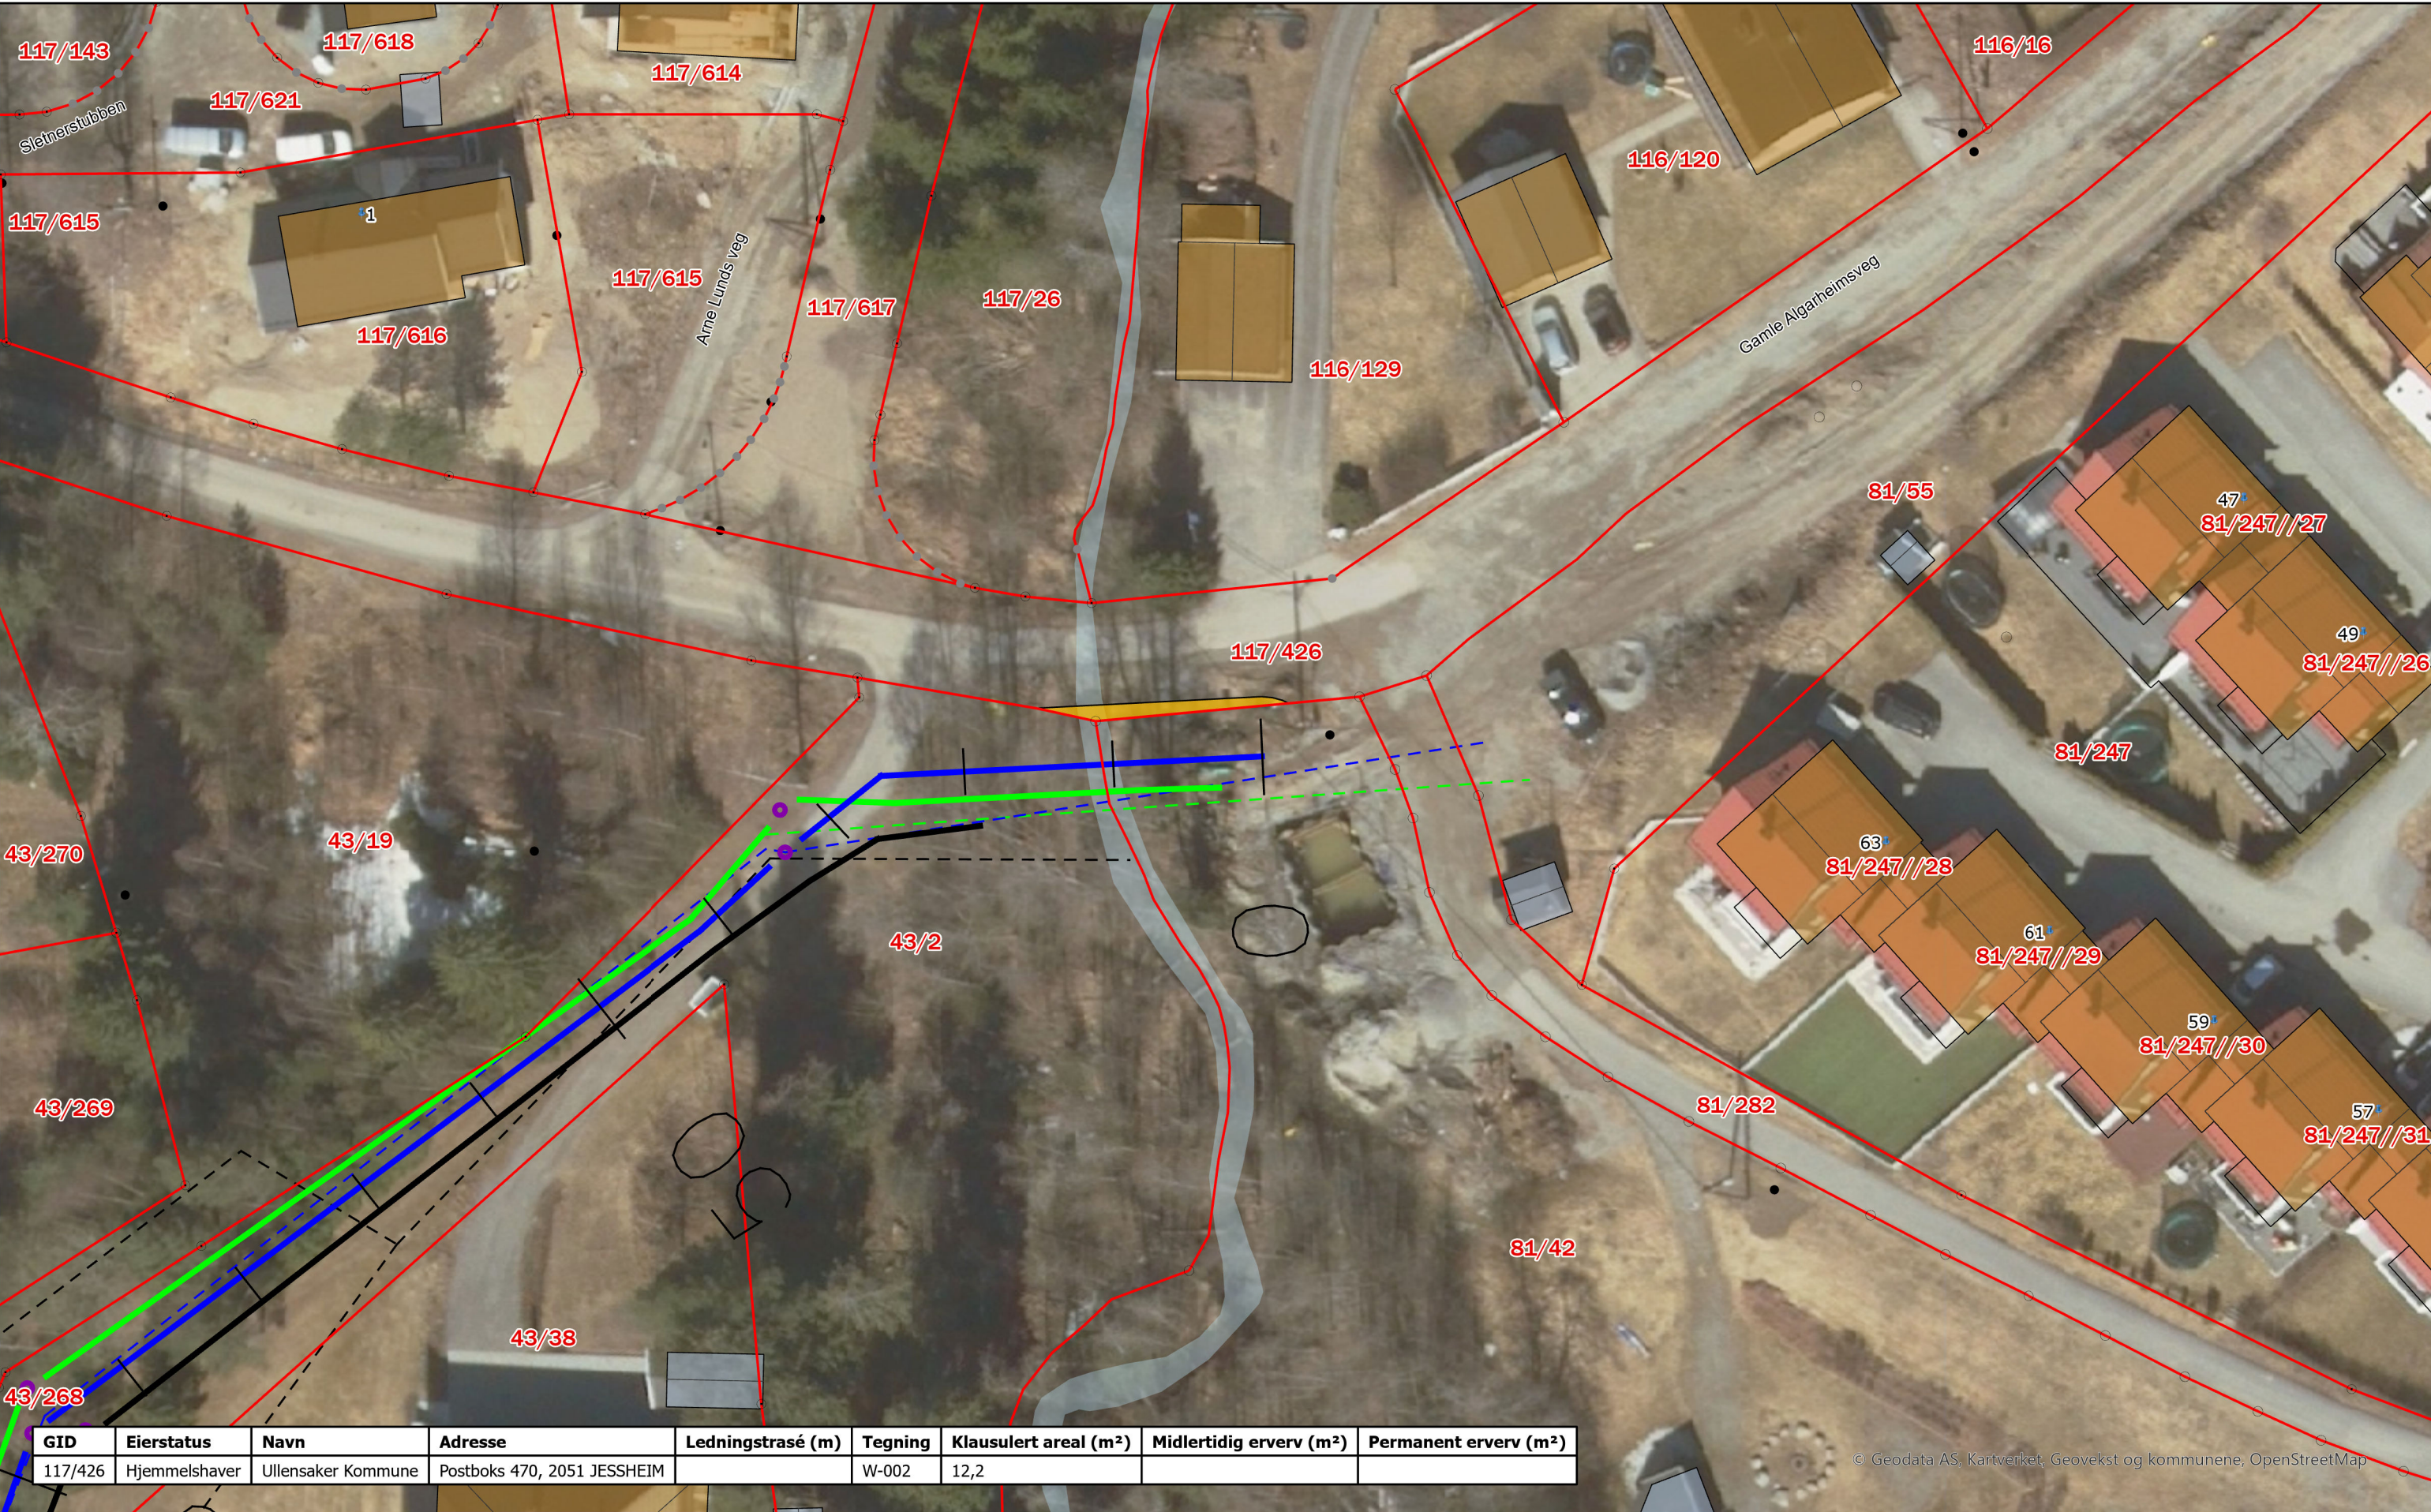

Tegnforklaring

- | | | | | | | | | | |
|--|--------------------|---|------------|---|--------------------------|---|--------------------------------|---|----------------|
|  | Klausulert areal |  | Prosj. kum |  | Prosj. vannledning |  | Eks. vannledning - utgår |  | Eiendomsgrense |
|  | Midlertidig erverv | | |  | Prosj. spillvannsledning |  | Eks. spillvannsledning - utgår | | |
|  | Permanent erverv | | |  | Prosj. overvannsledning |  | Eks. overvannsledning - utgår | | |

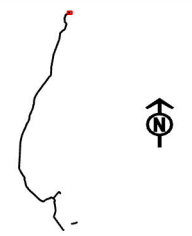

W-tegninger, Ullensaker.

Ervervstegning: W-002

Foreløpig tegning

Rev.	Revisjonen gjelder	Utf.	Kontr.	Godkj.	Dato	Leverandør		
01A	Første offisielle leveranse	DK			26/11/24	RAMBOLL Målestokk A3 1:400 Tegningsnr/dokumentkode W-002		