


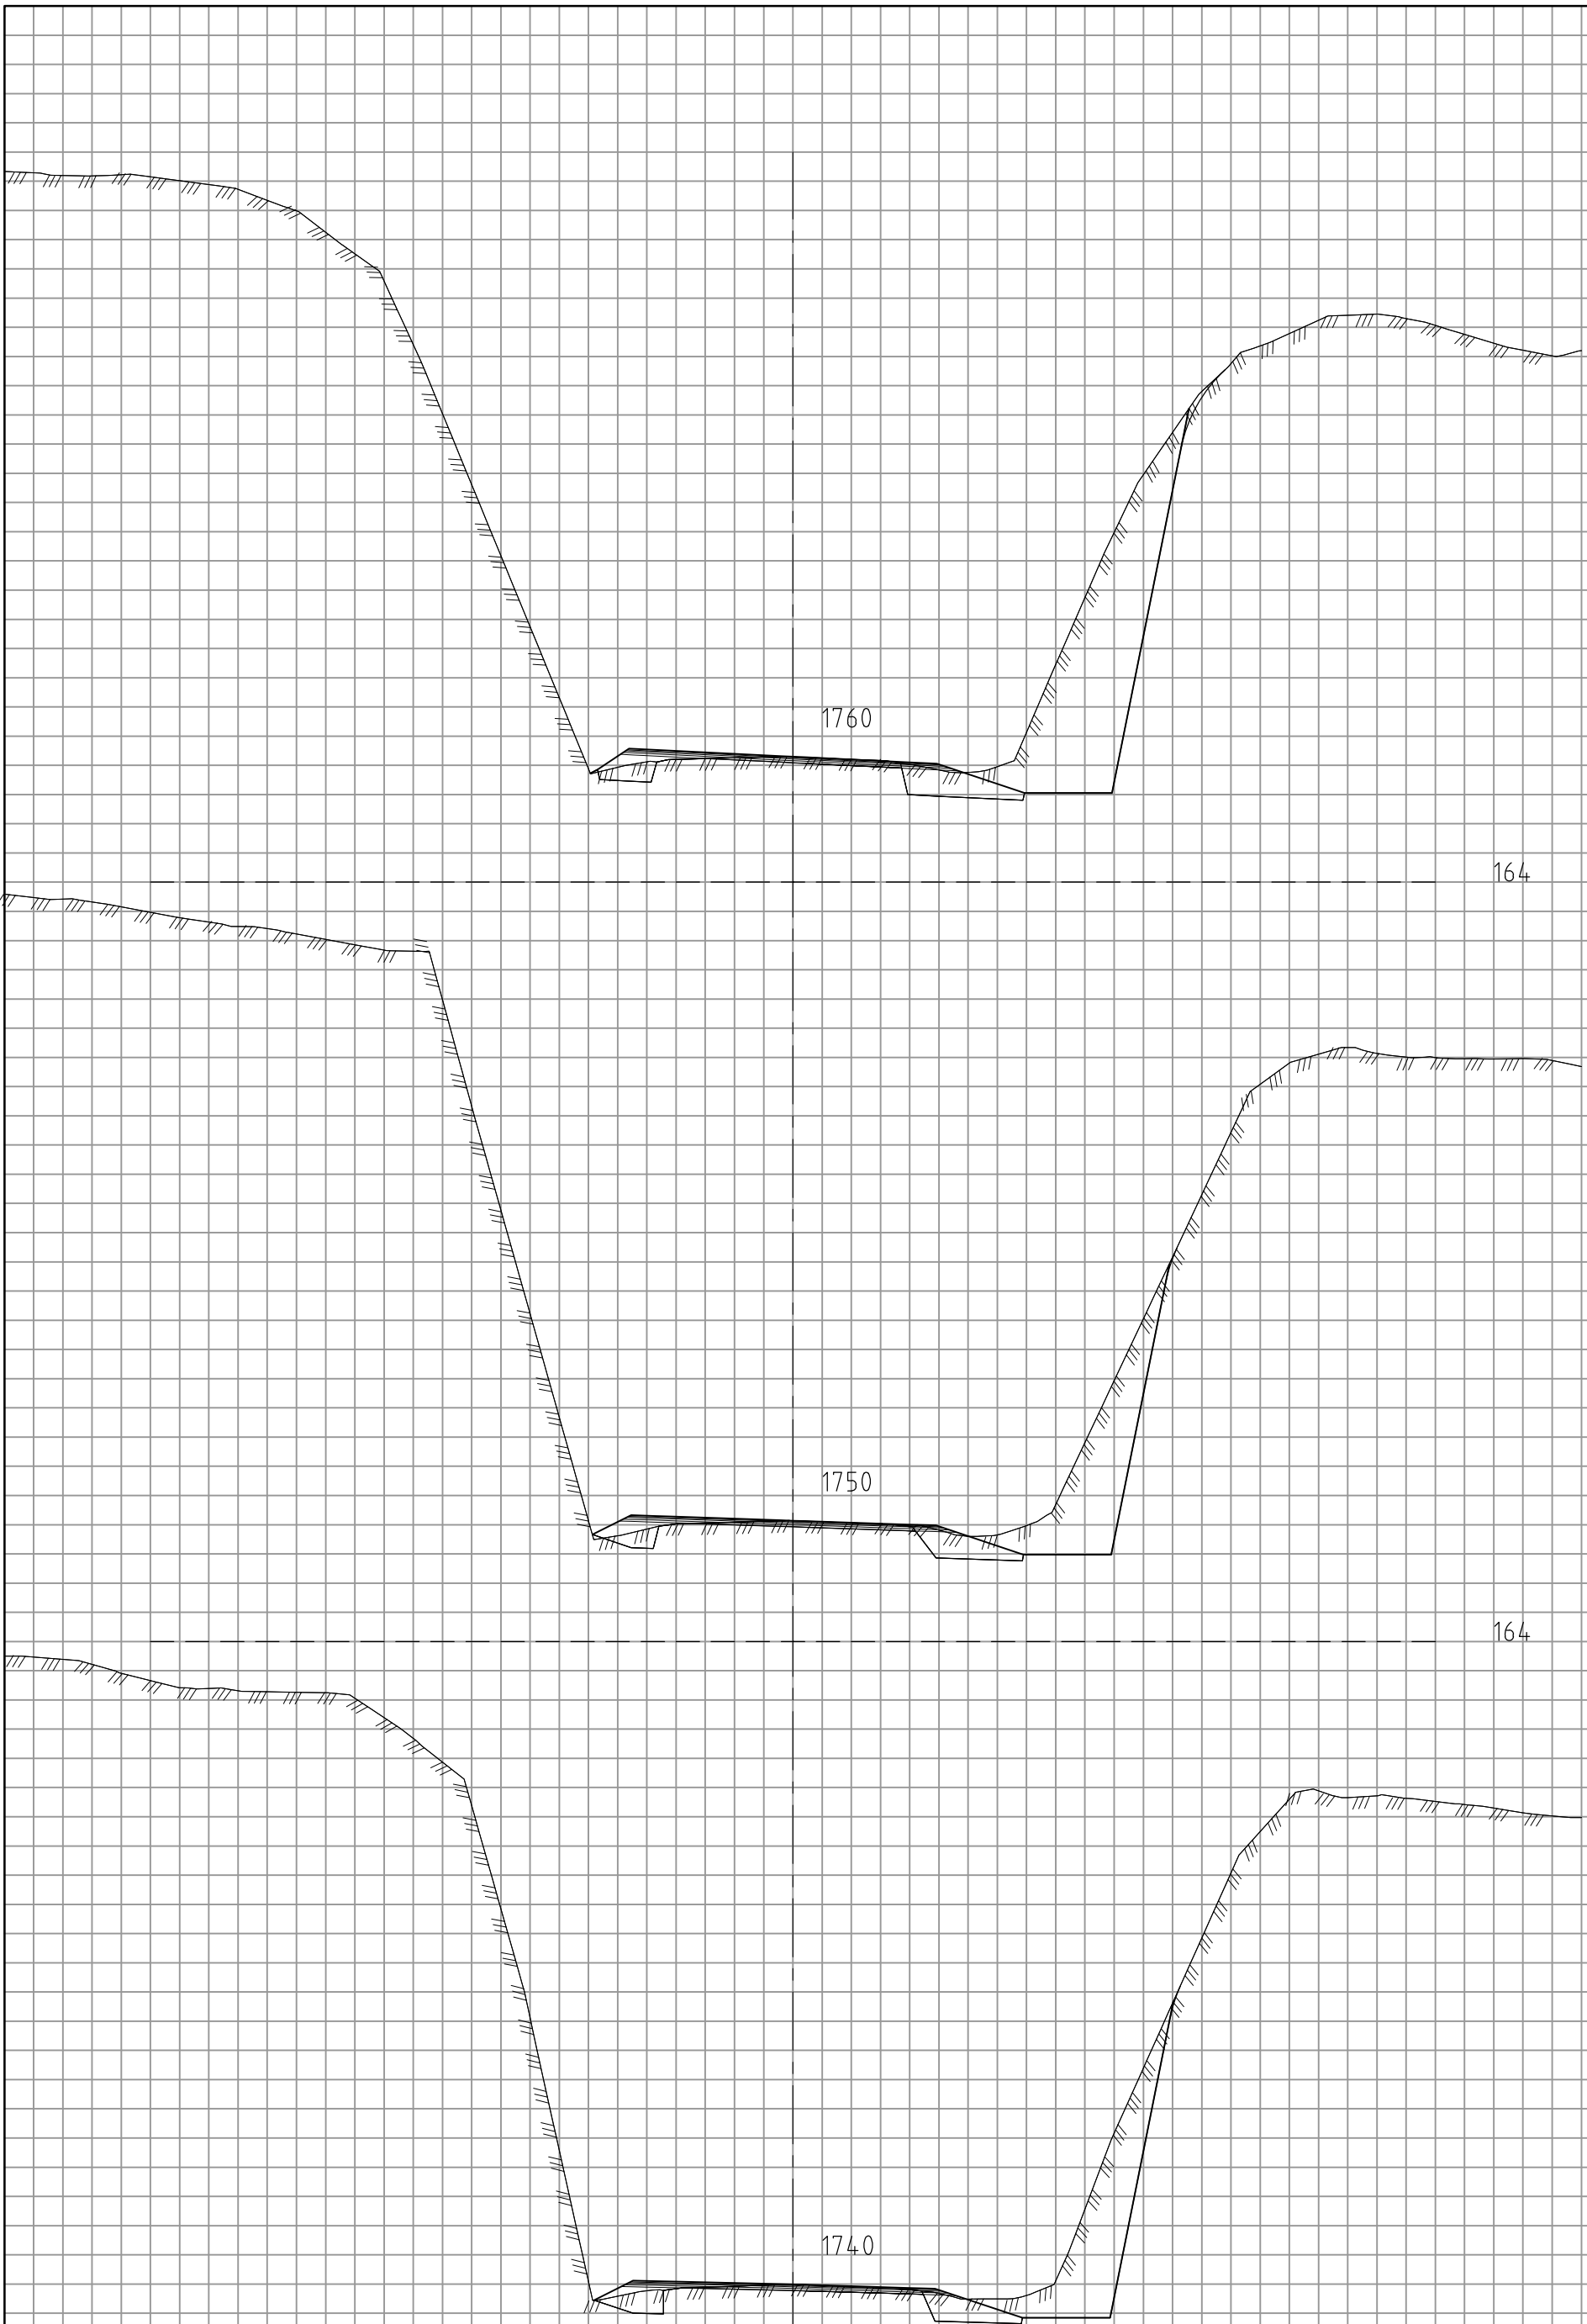

Rv 7 Gulsvik sandtak, Linje 13000