




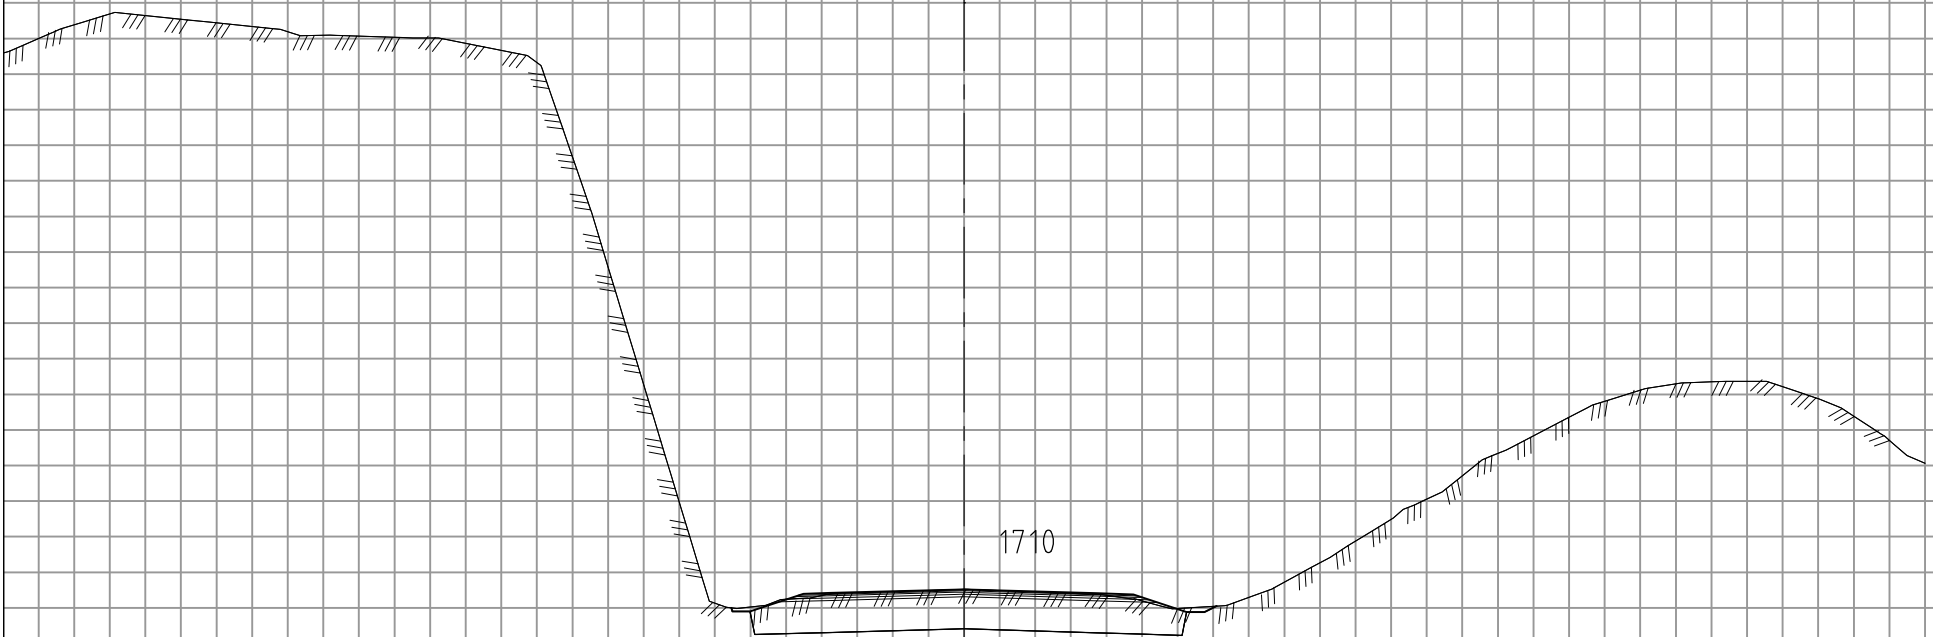
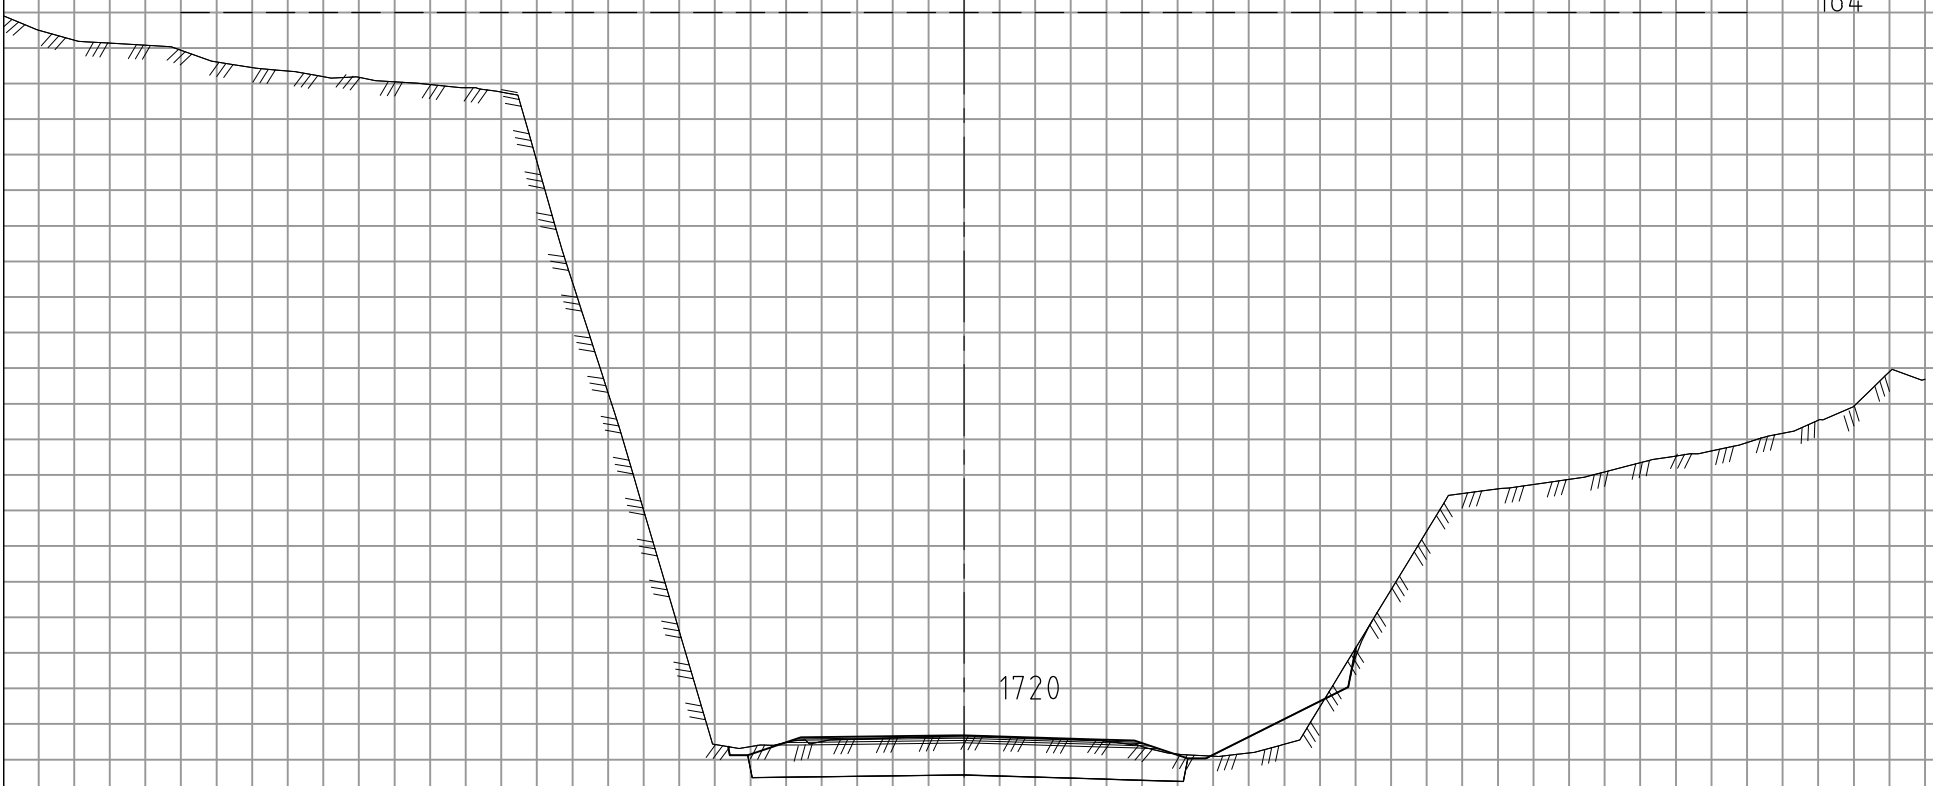


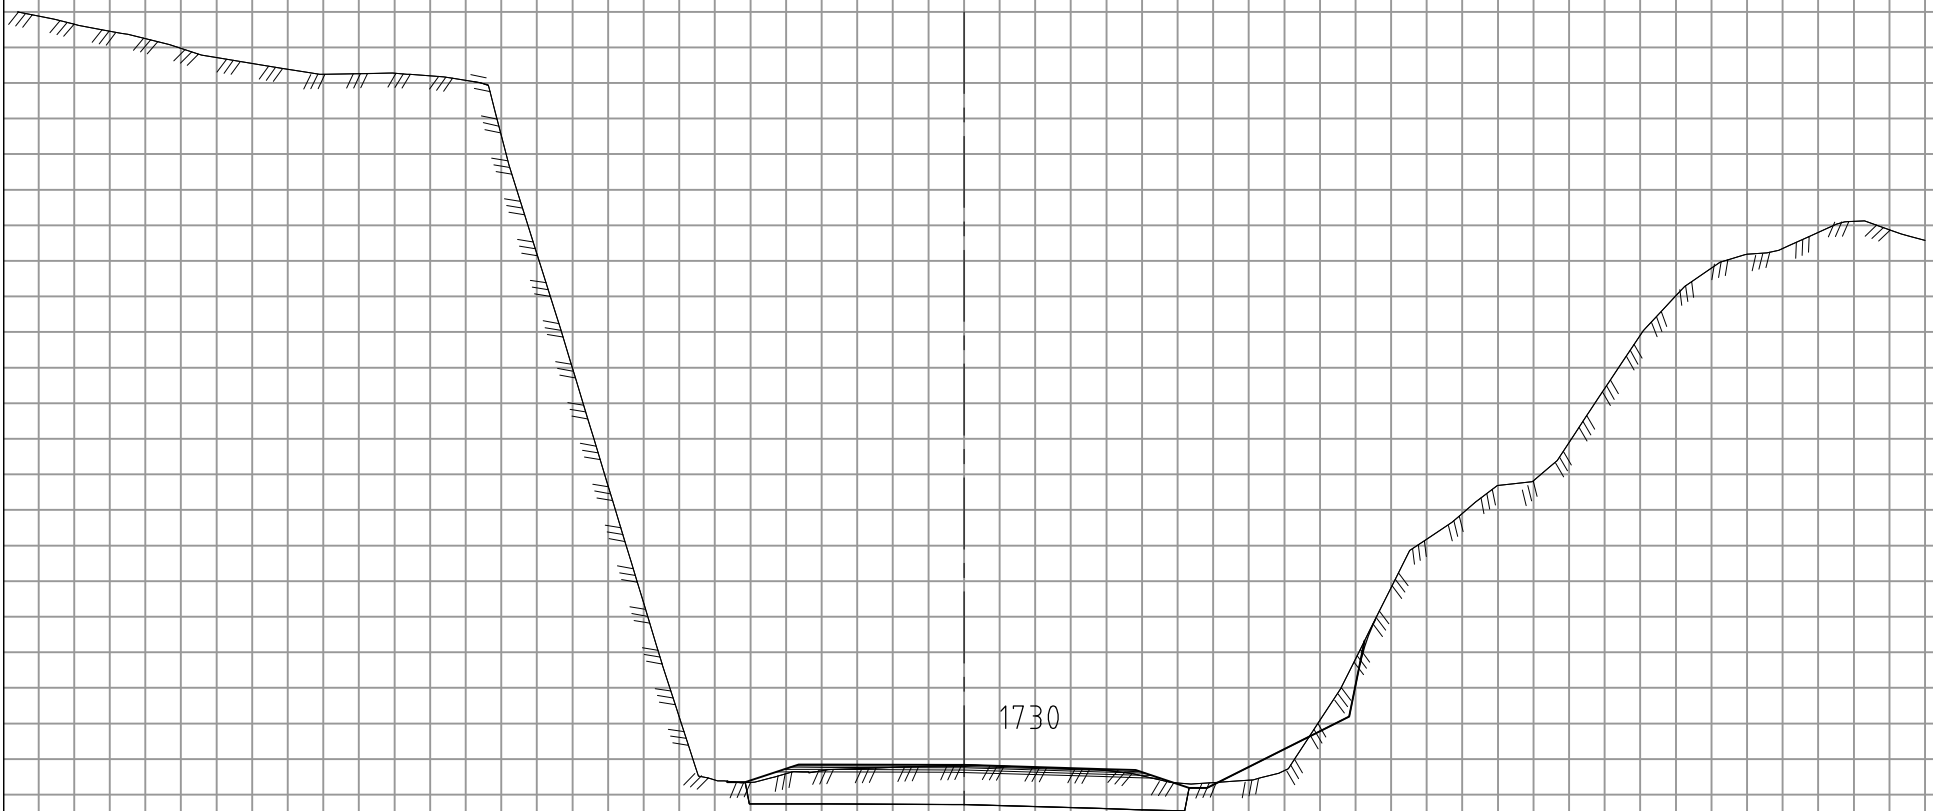


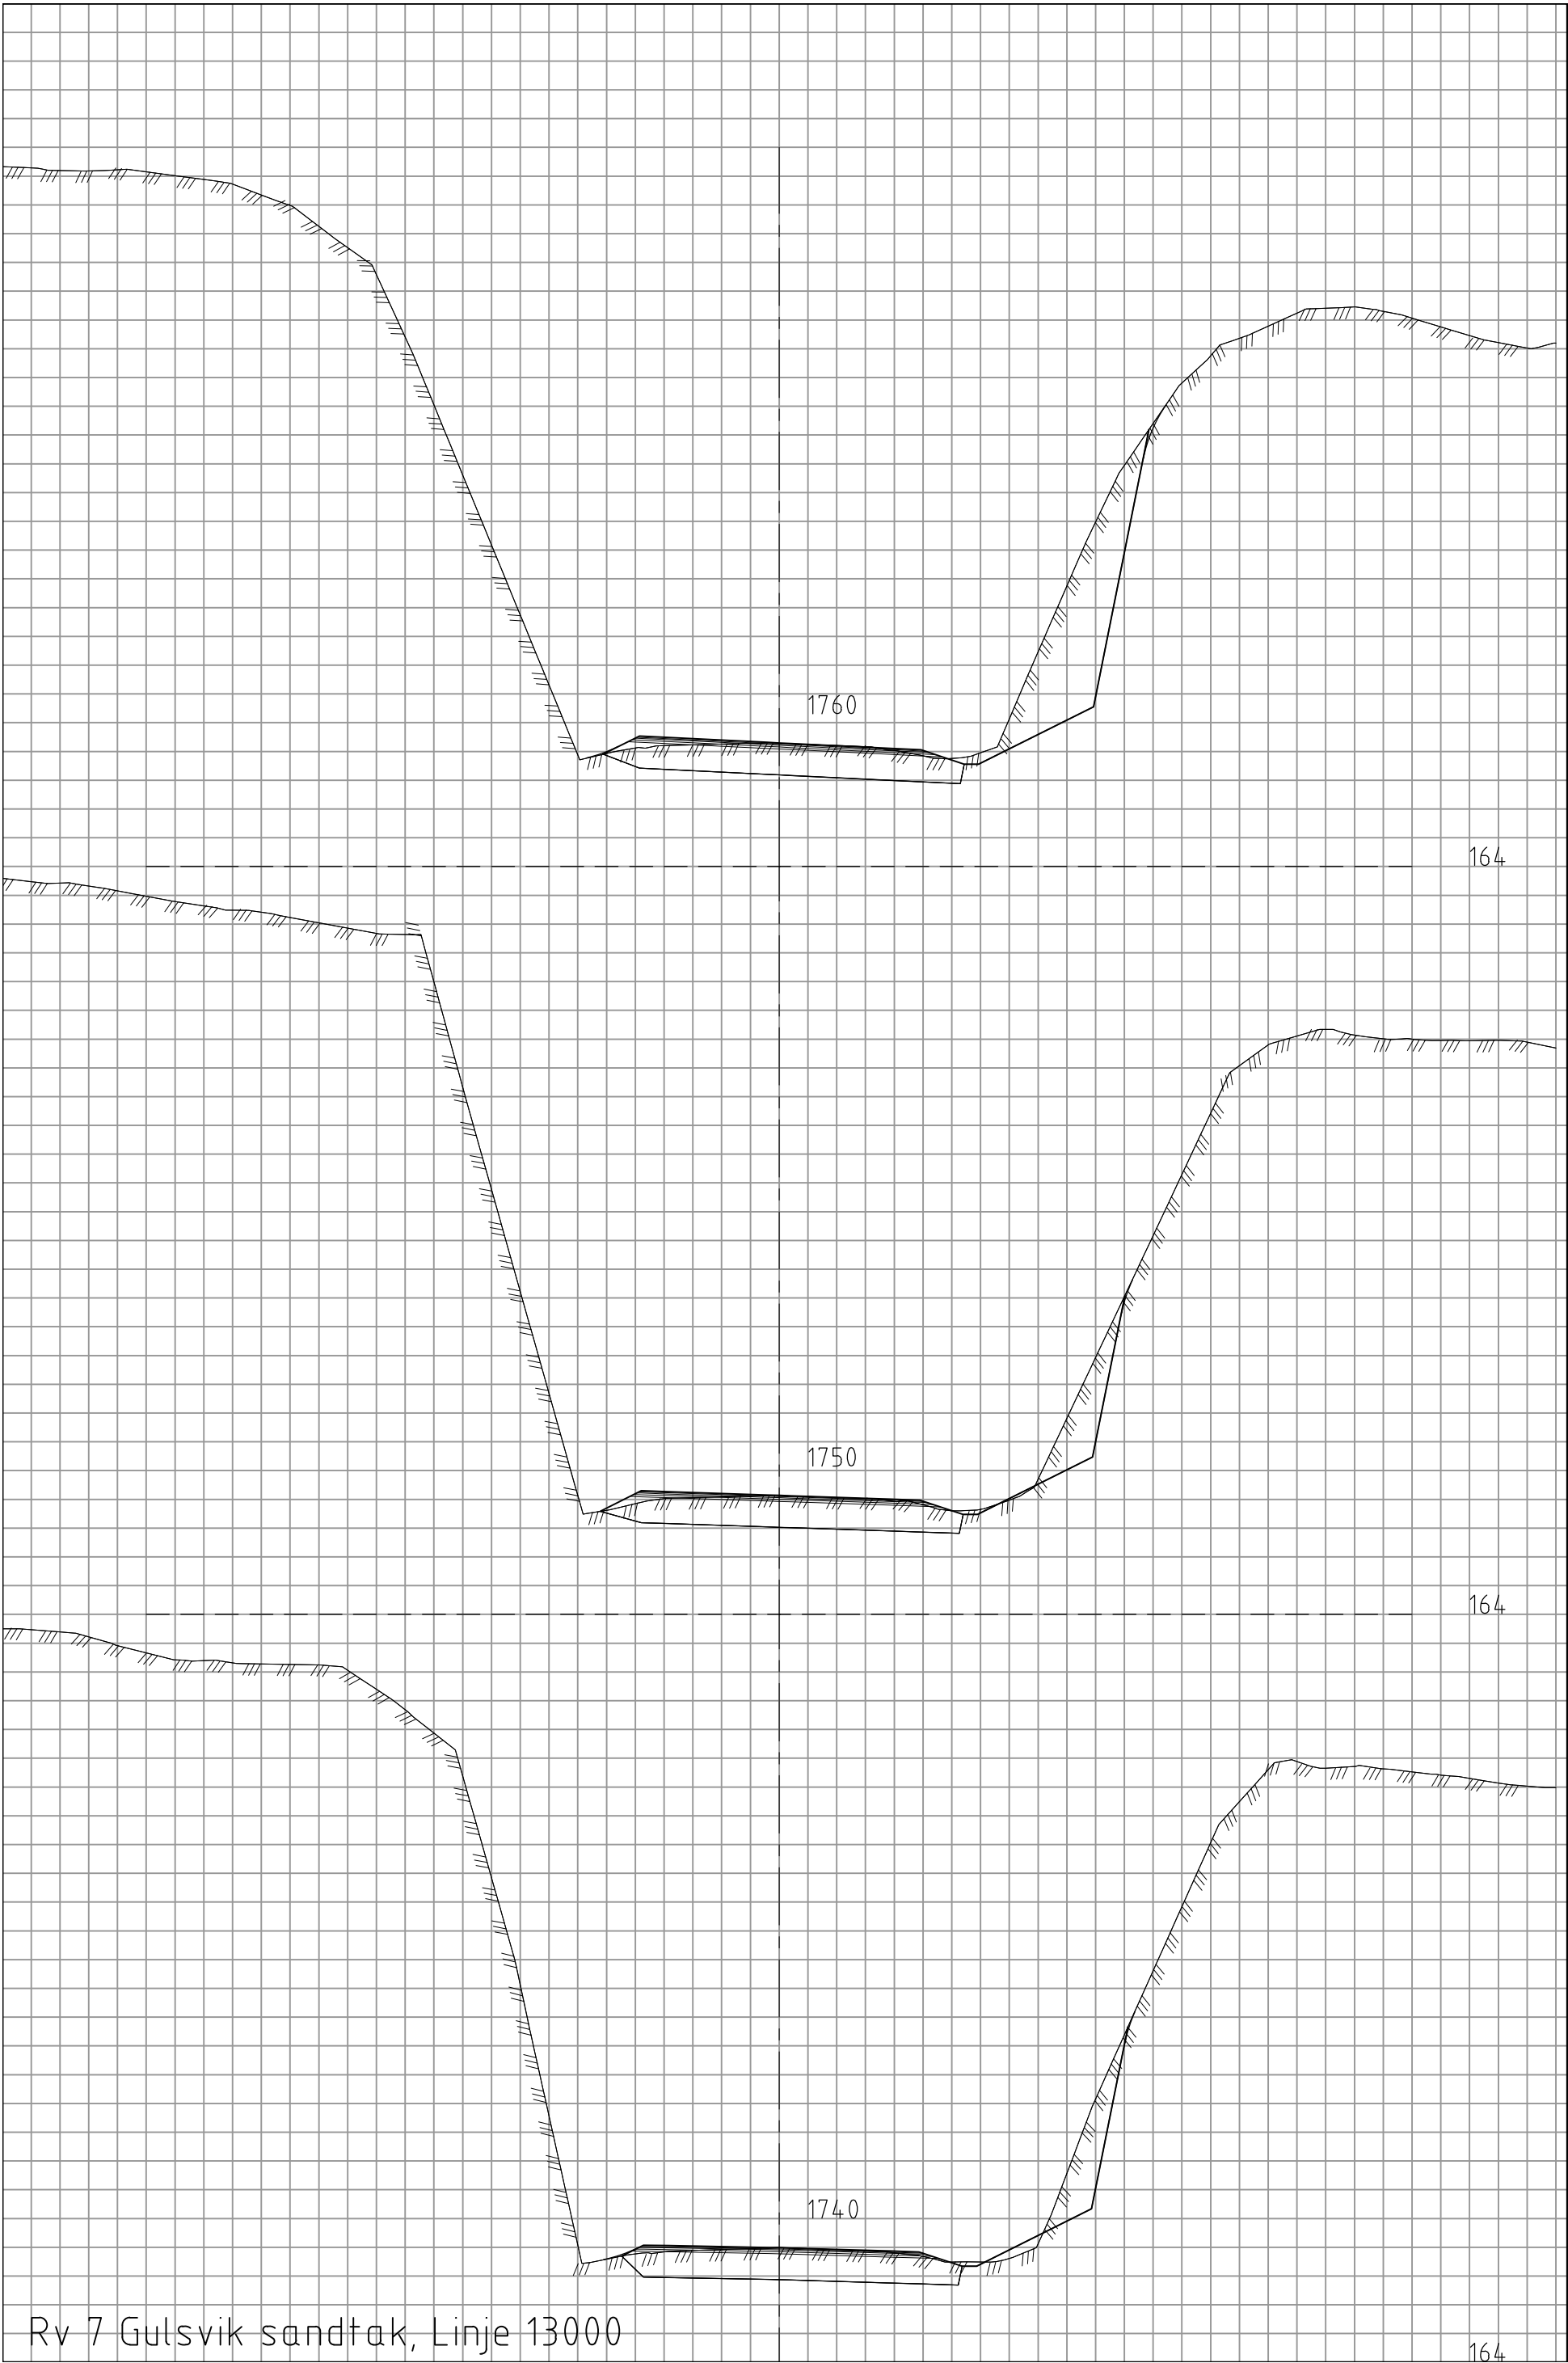

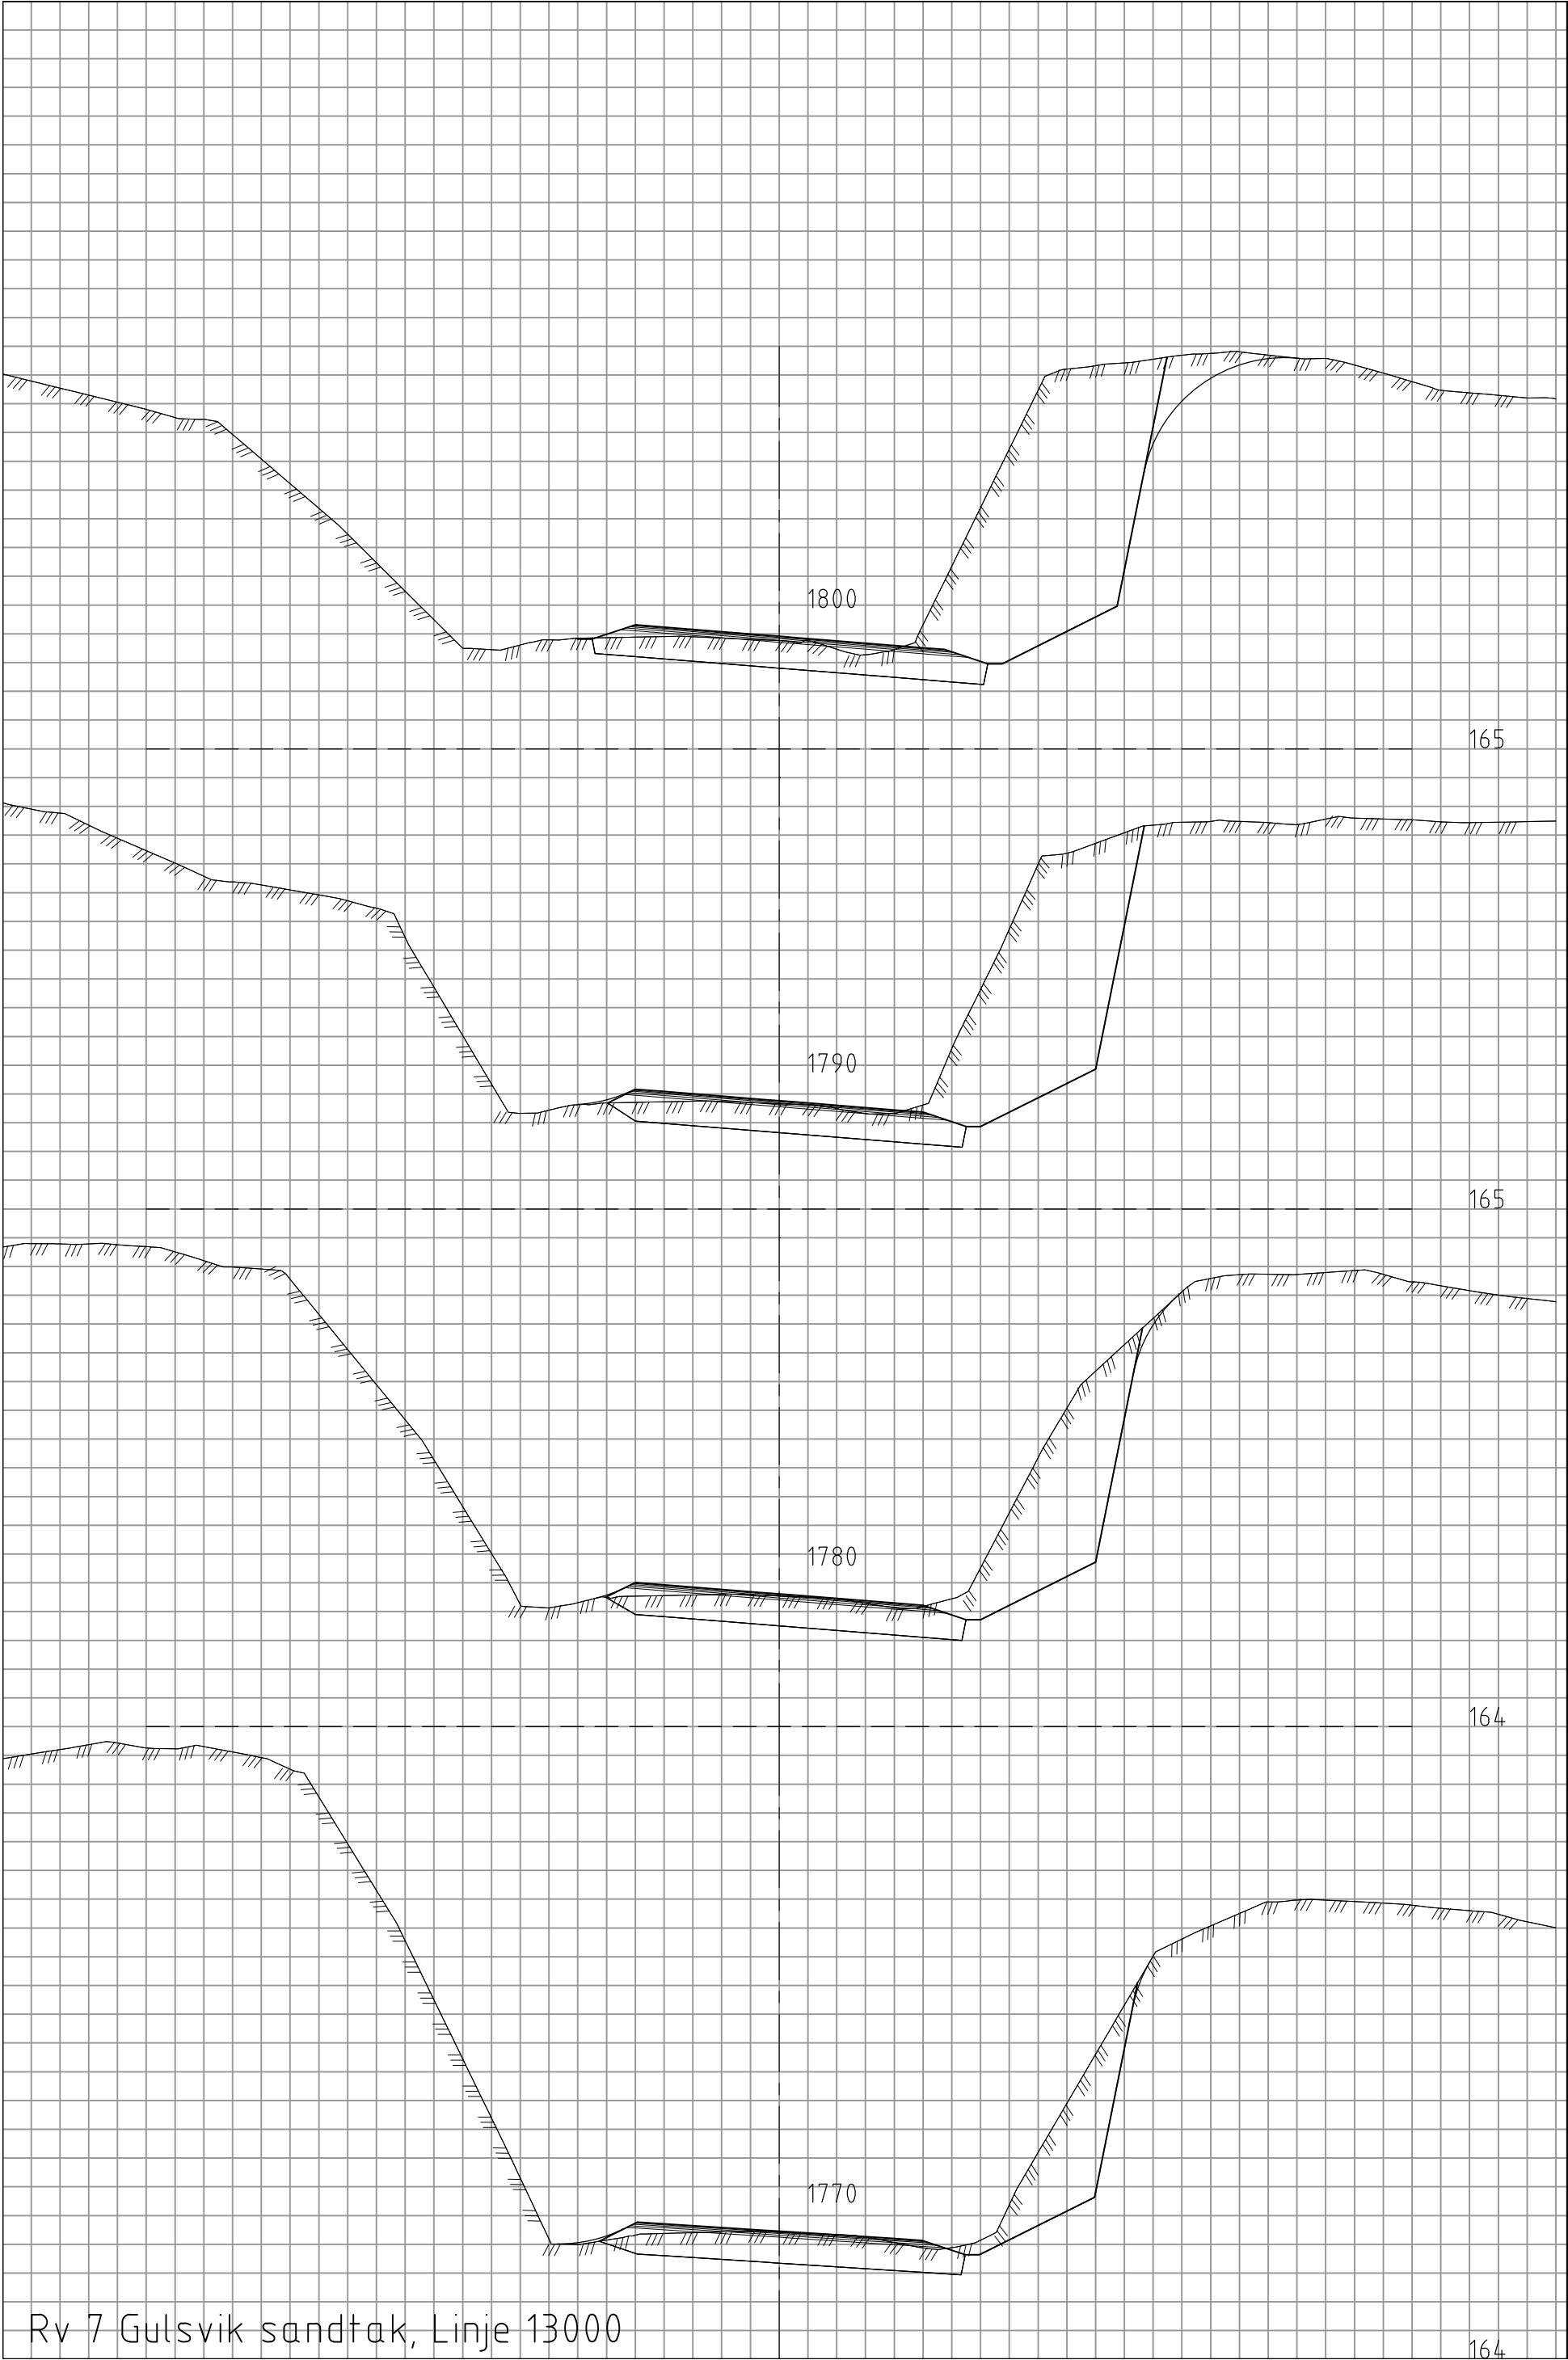


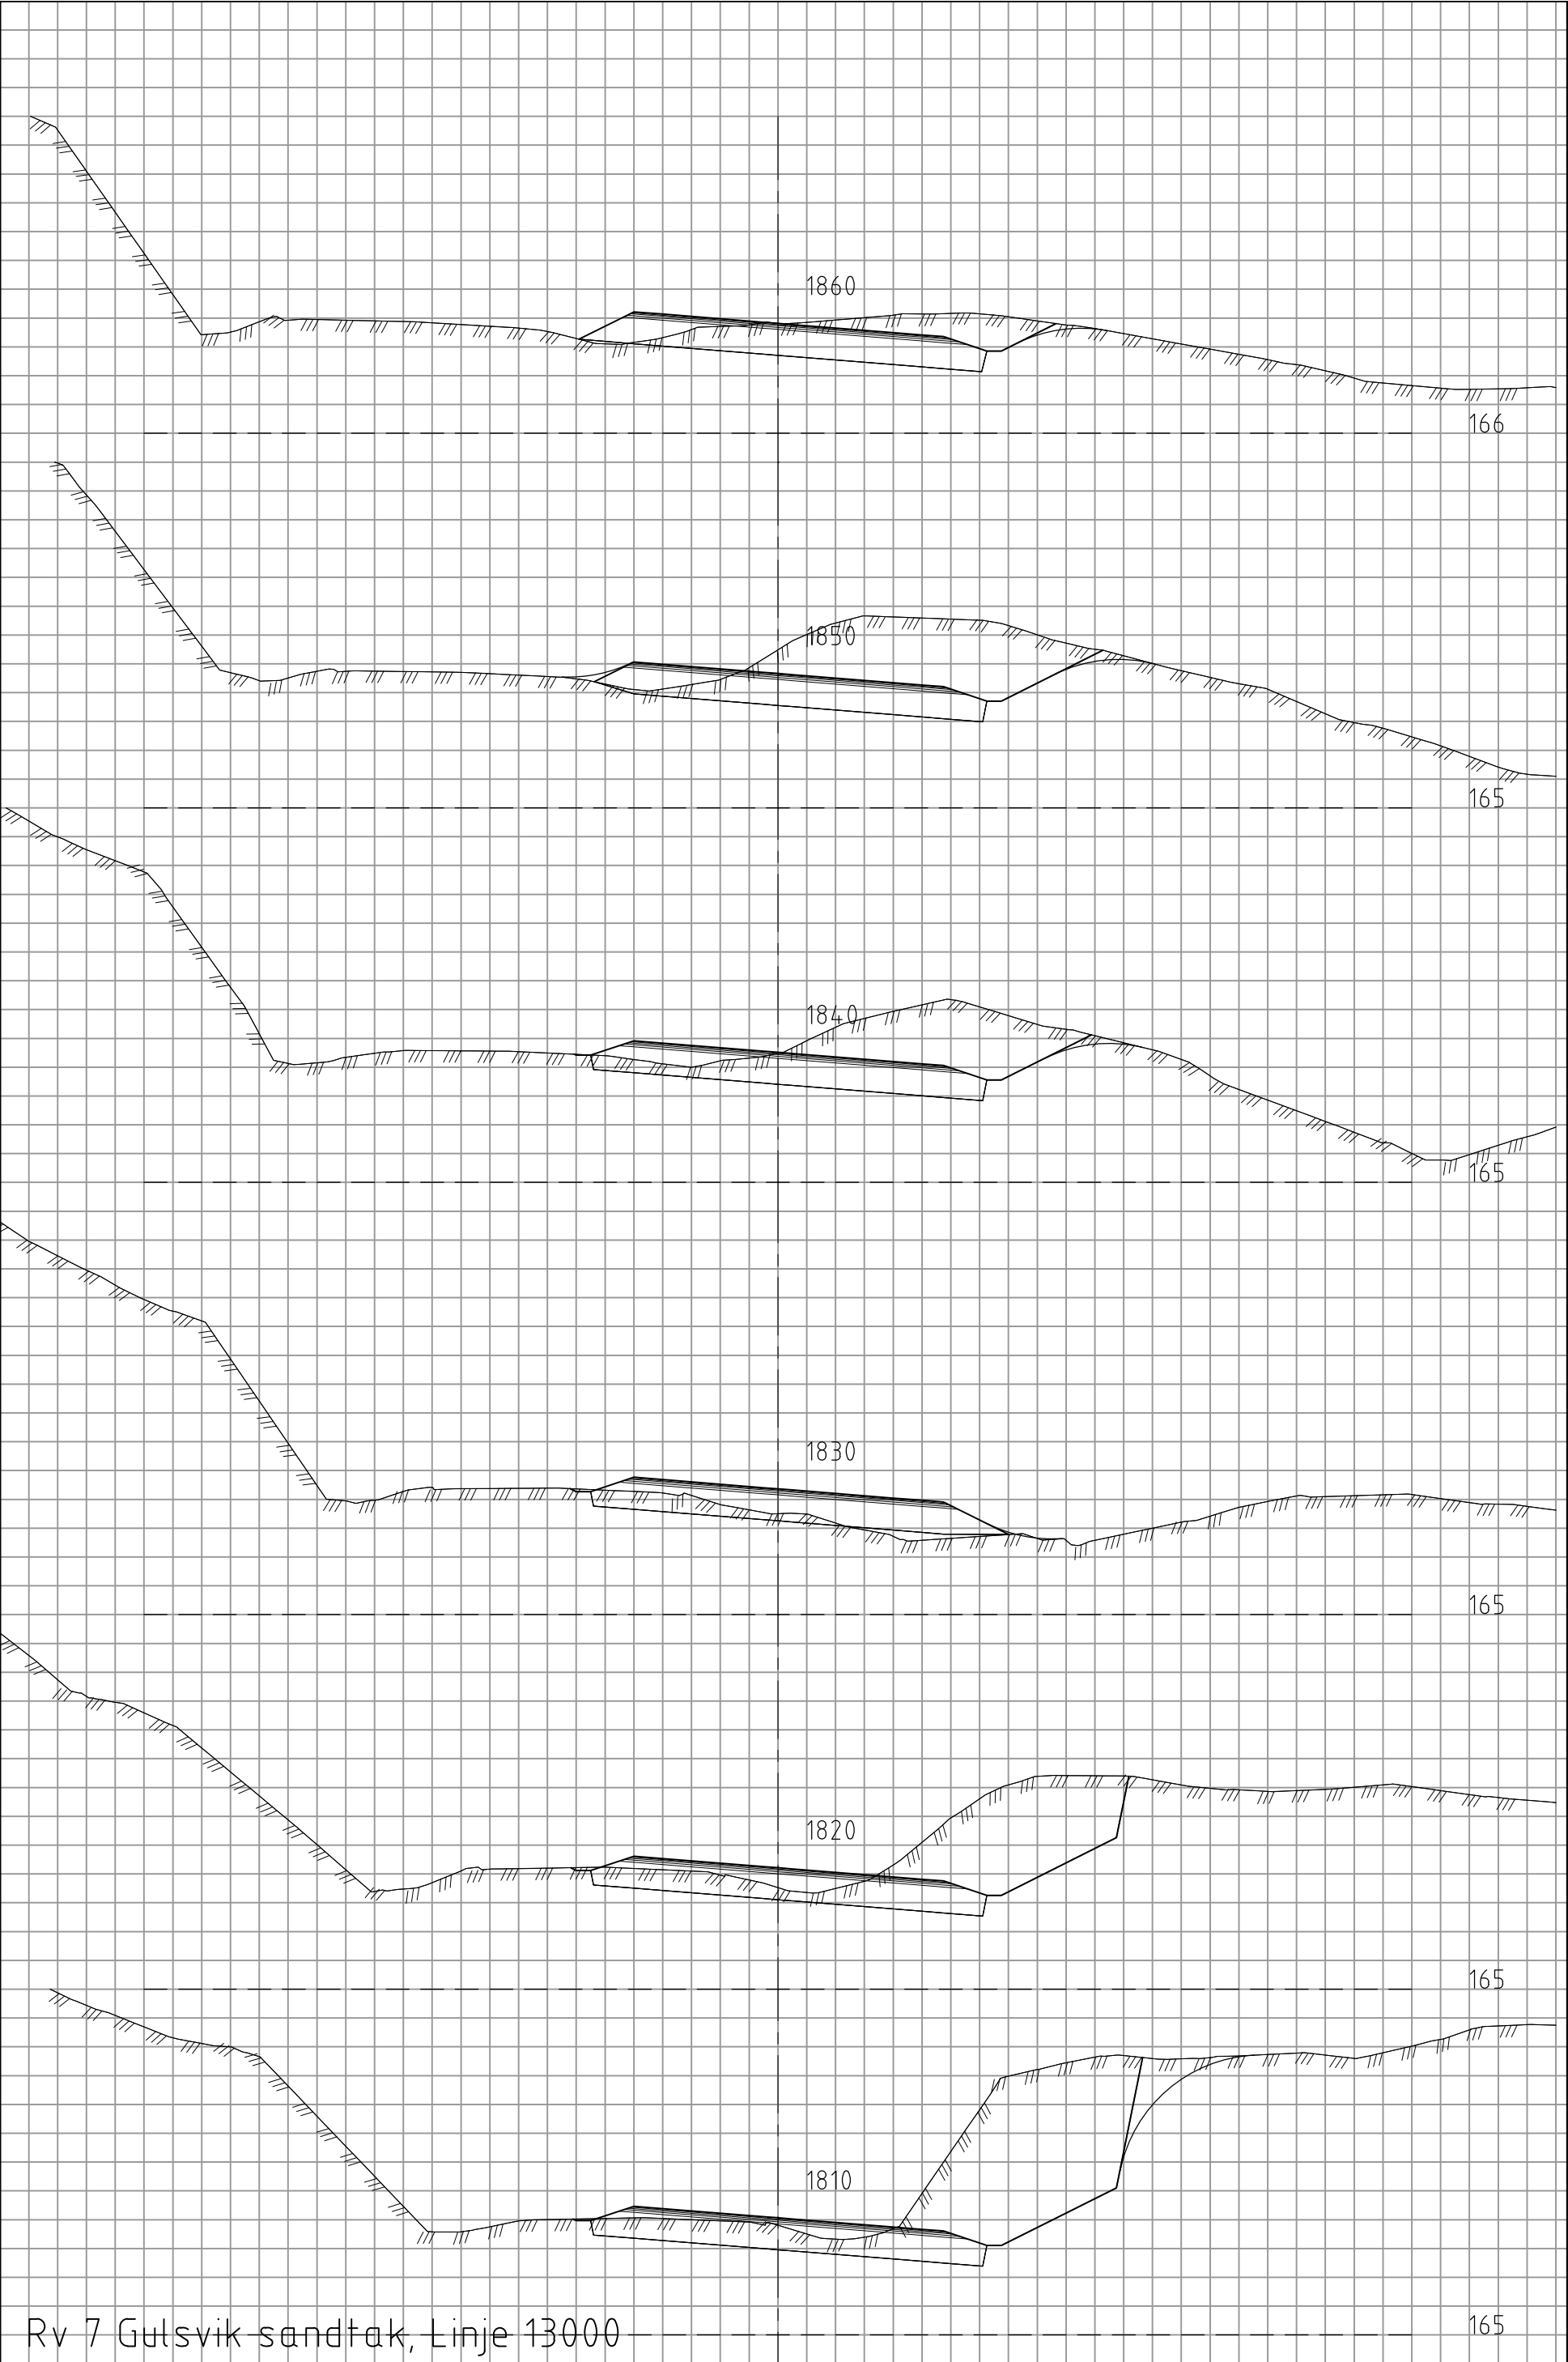

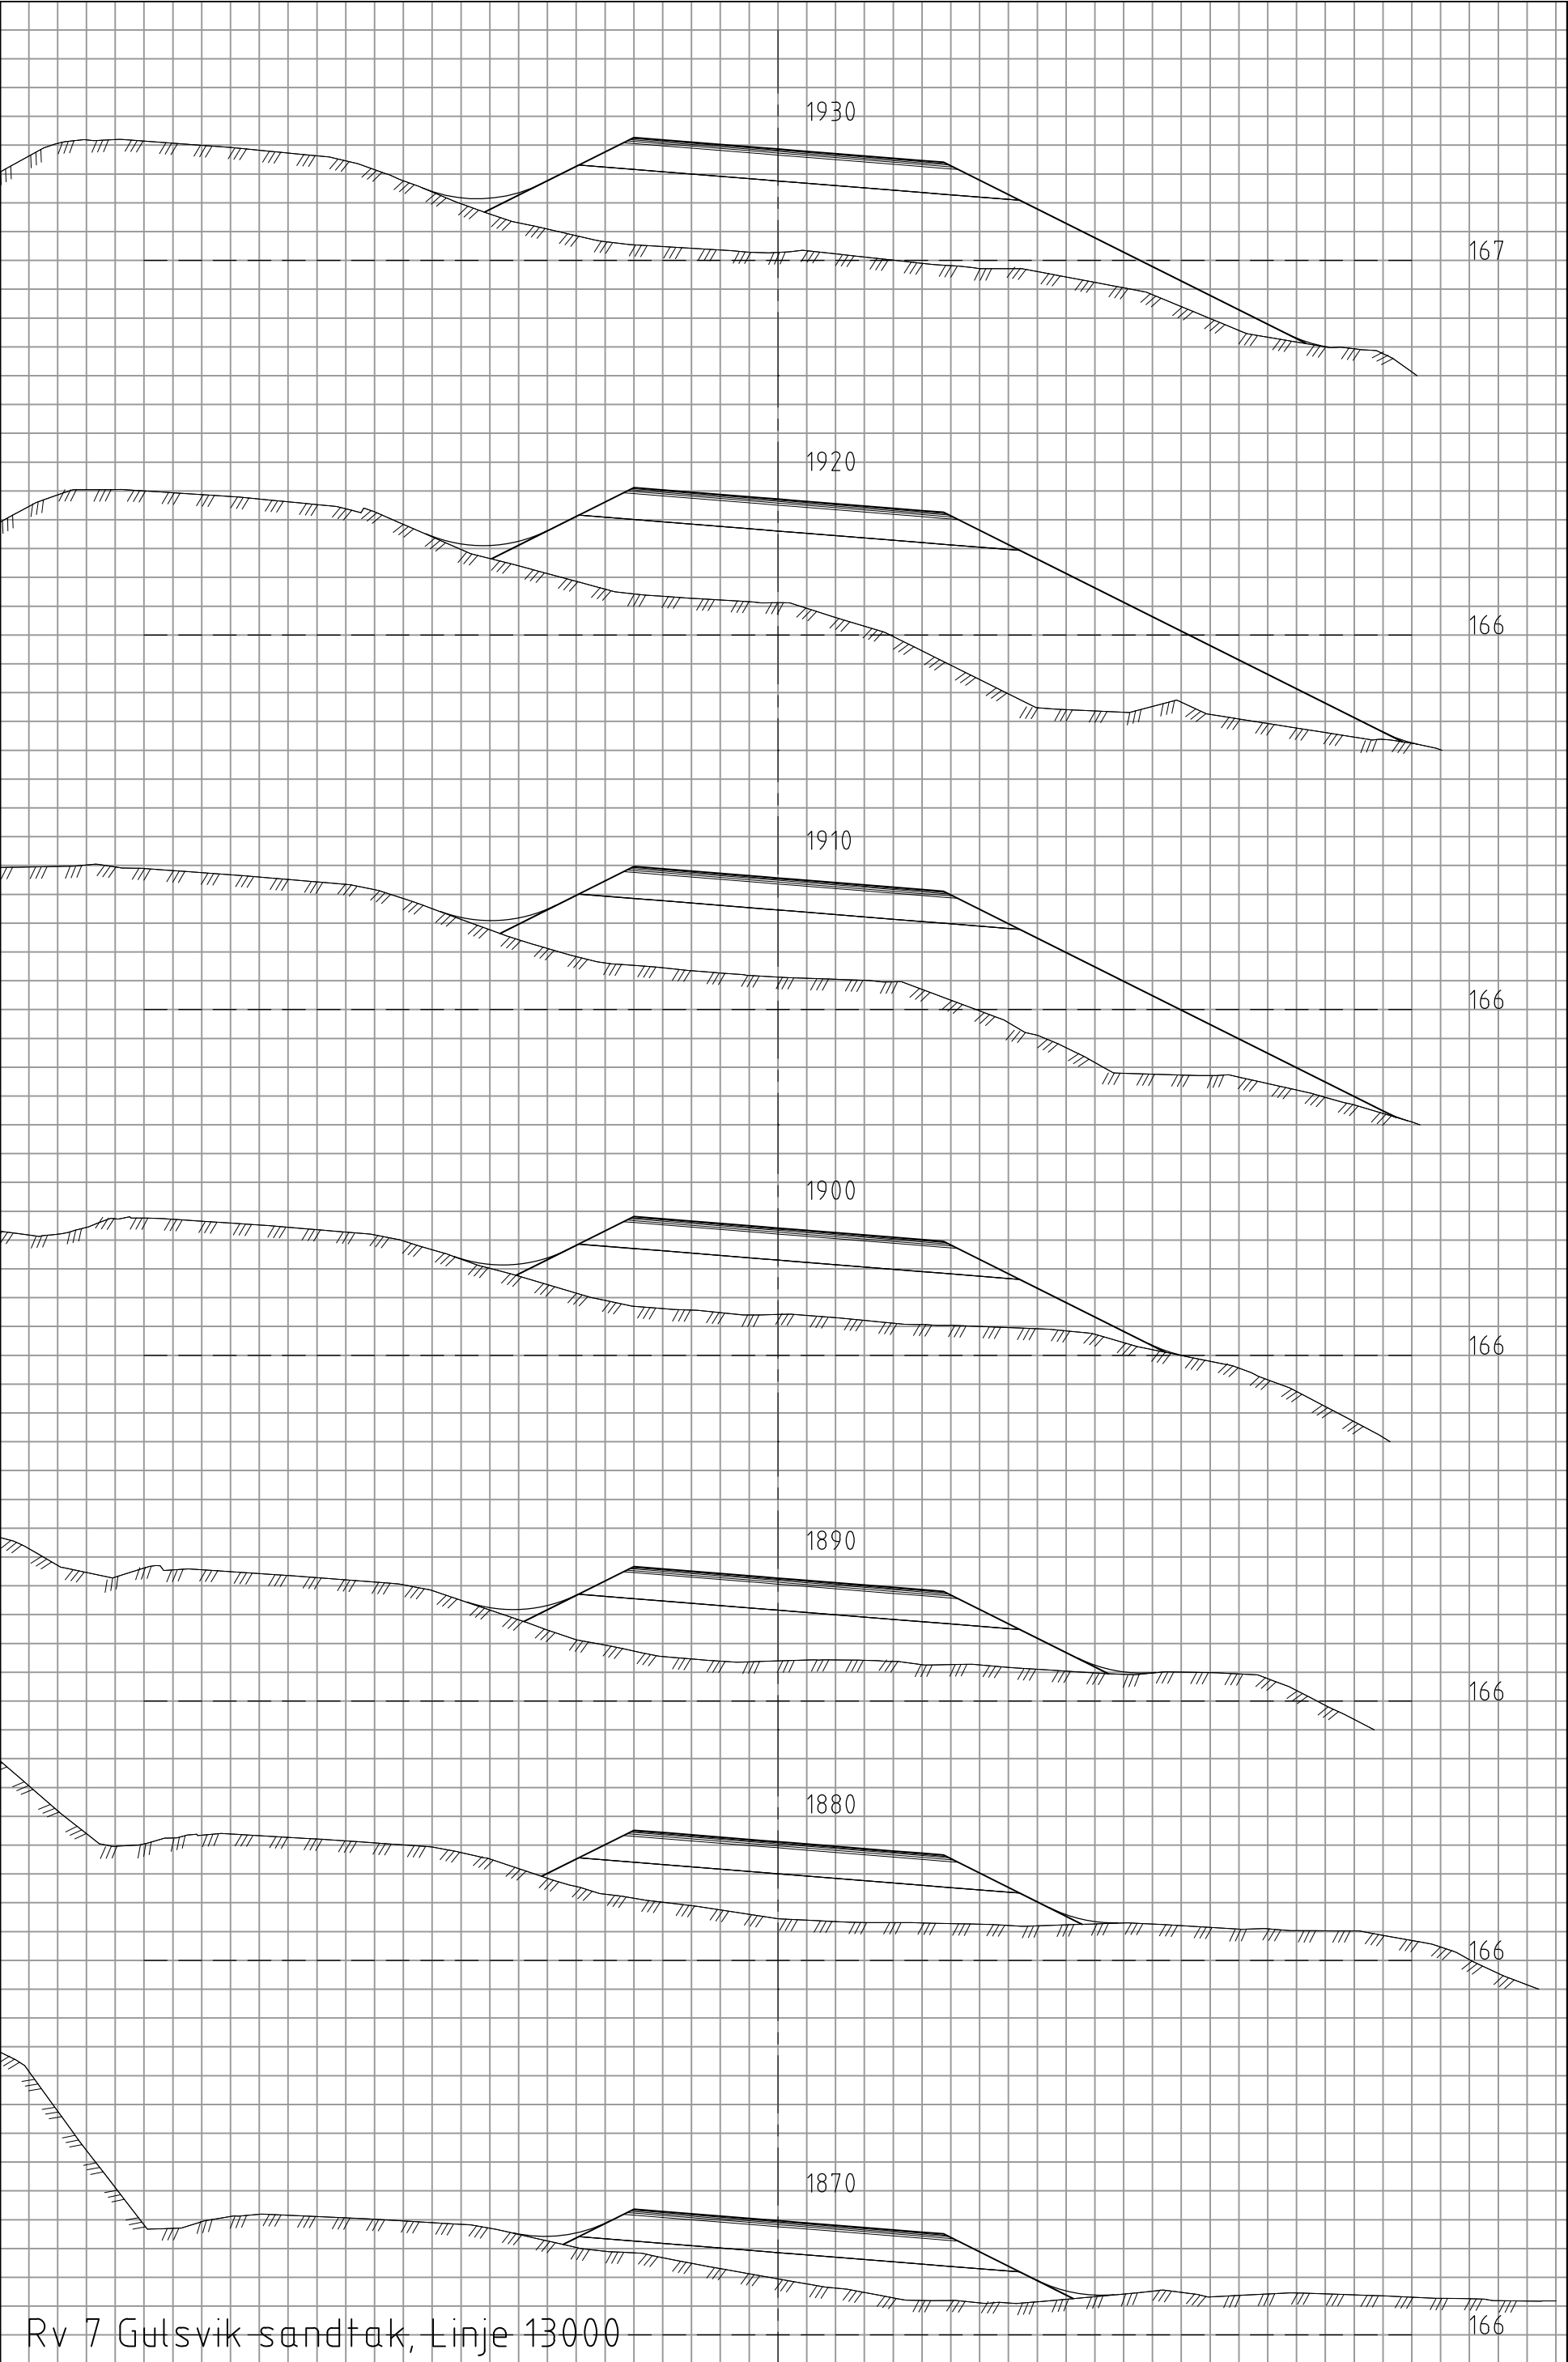


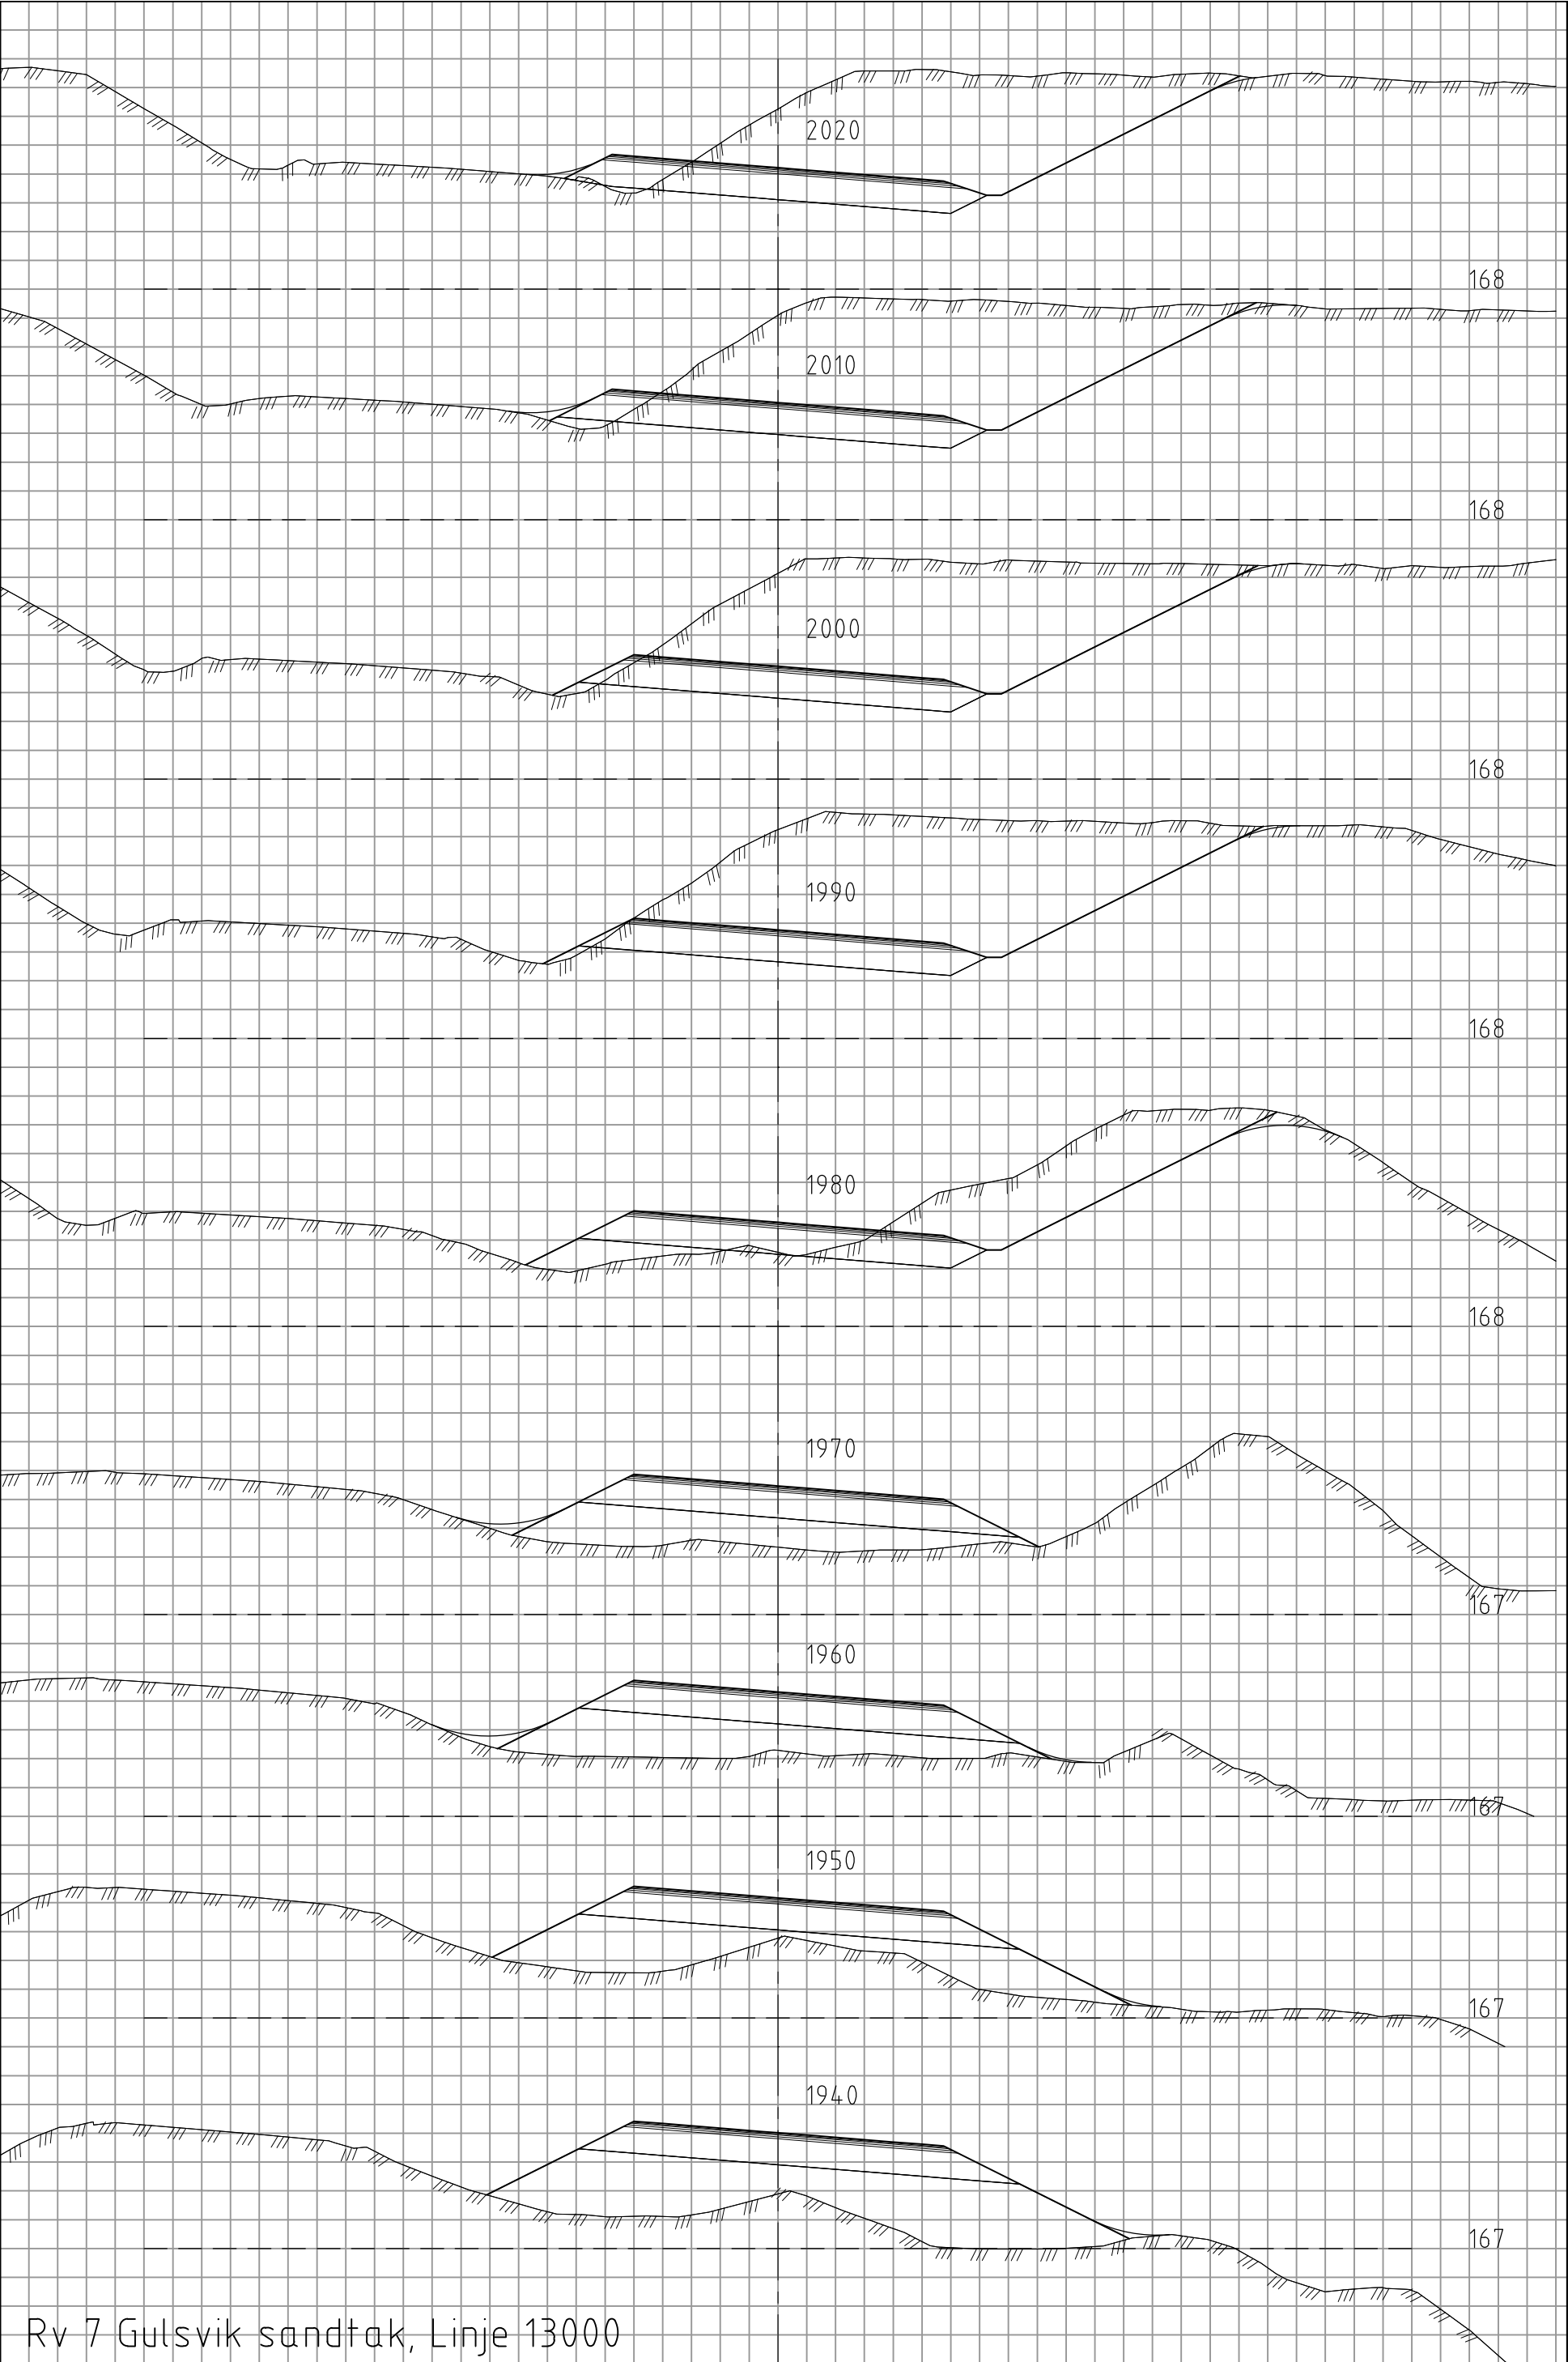


Rv 7 Gulsvik sandtak, Linje 13000

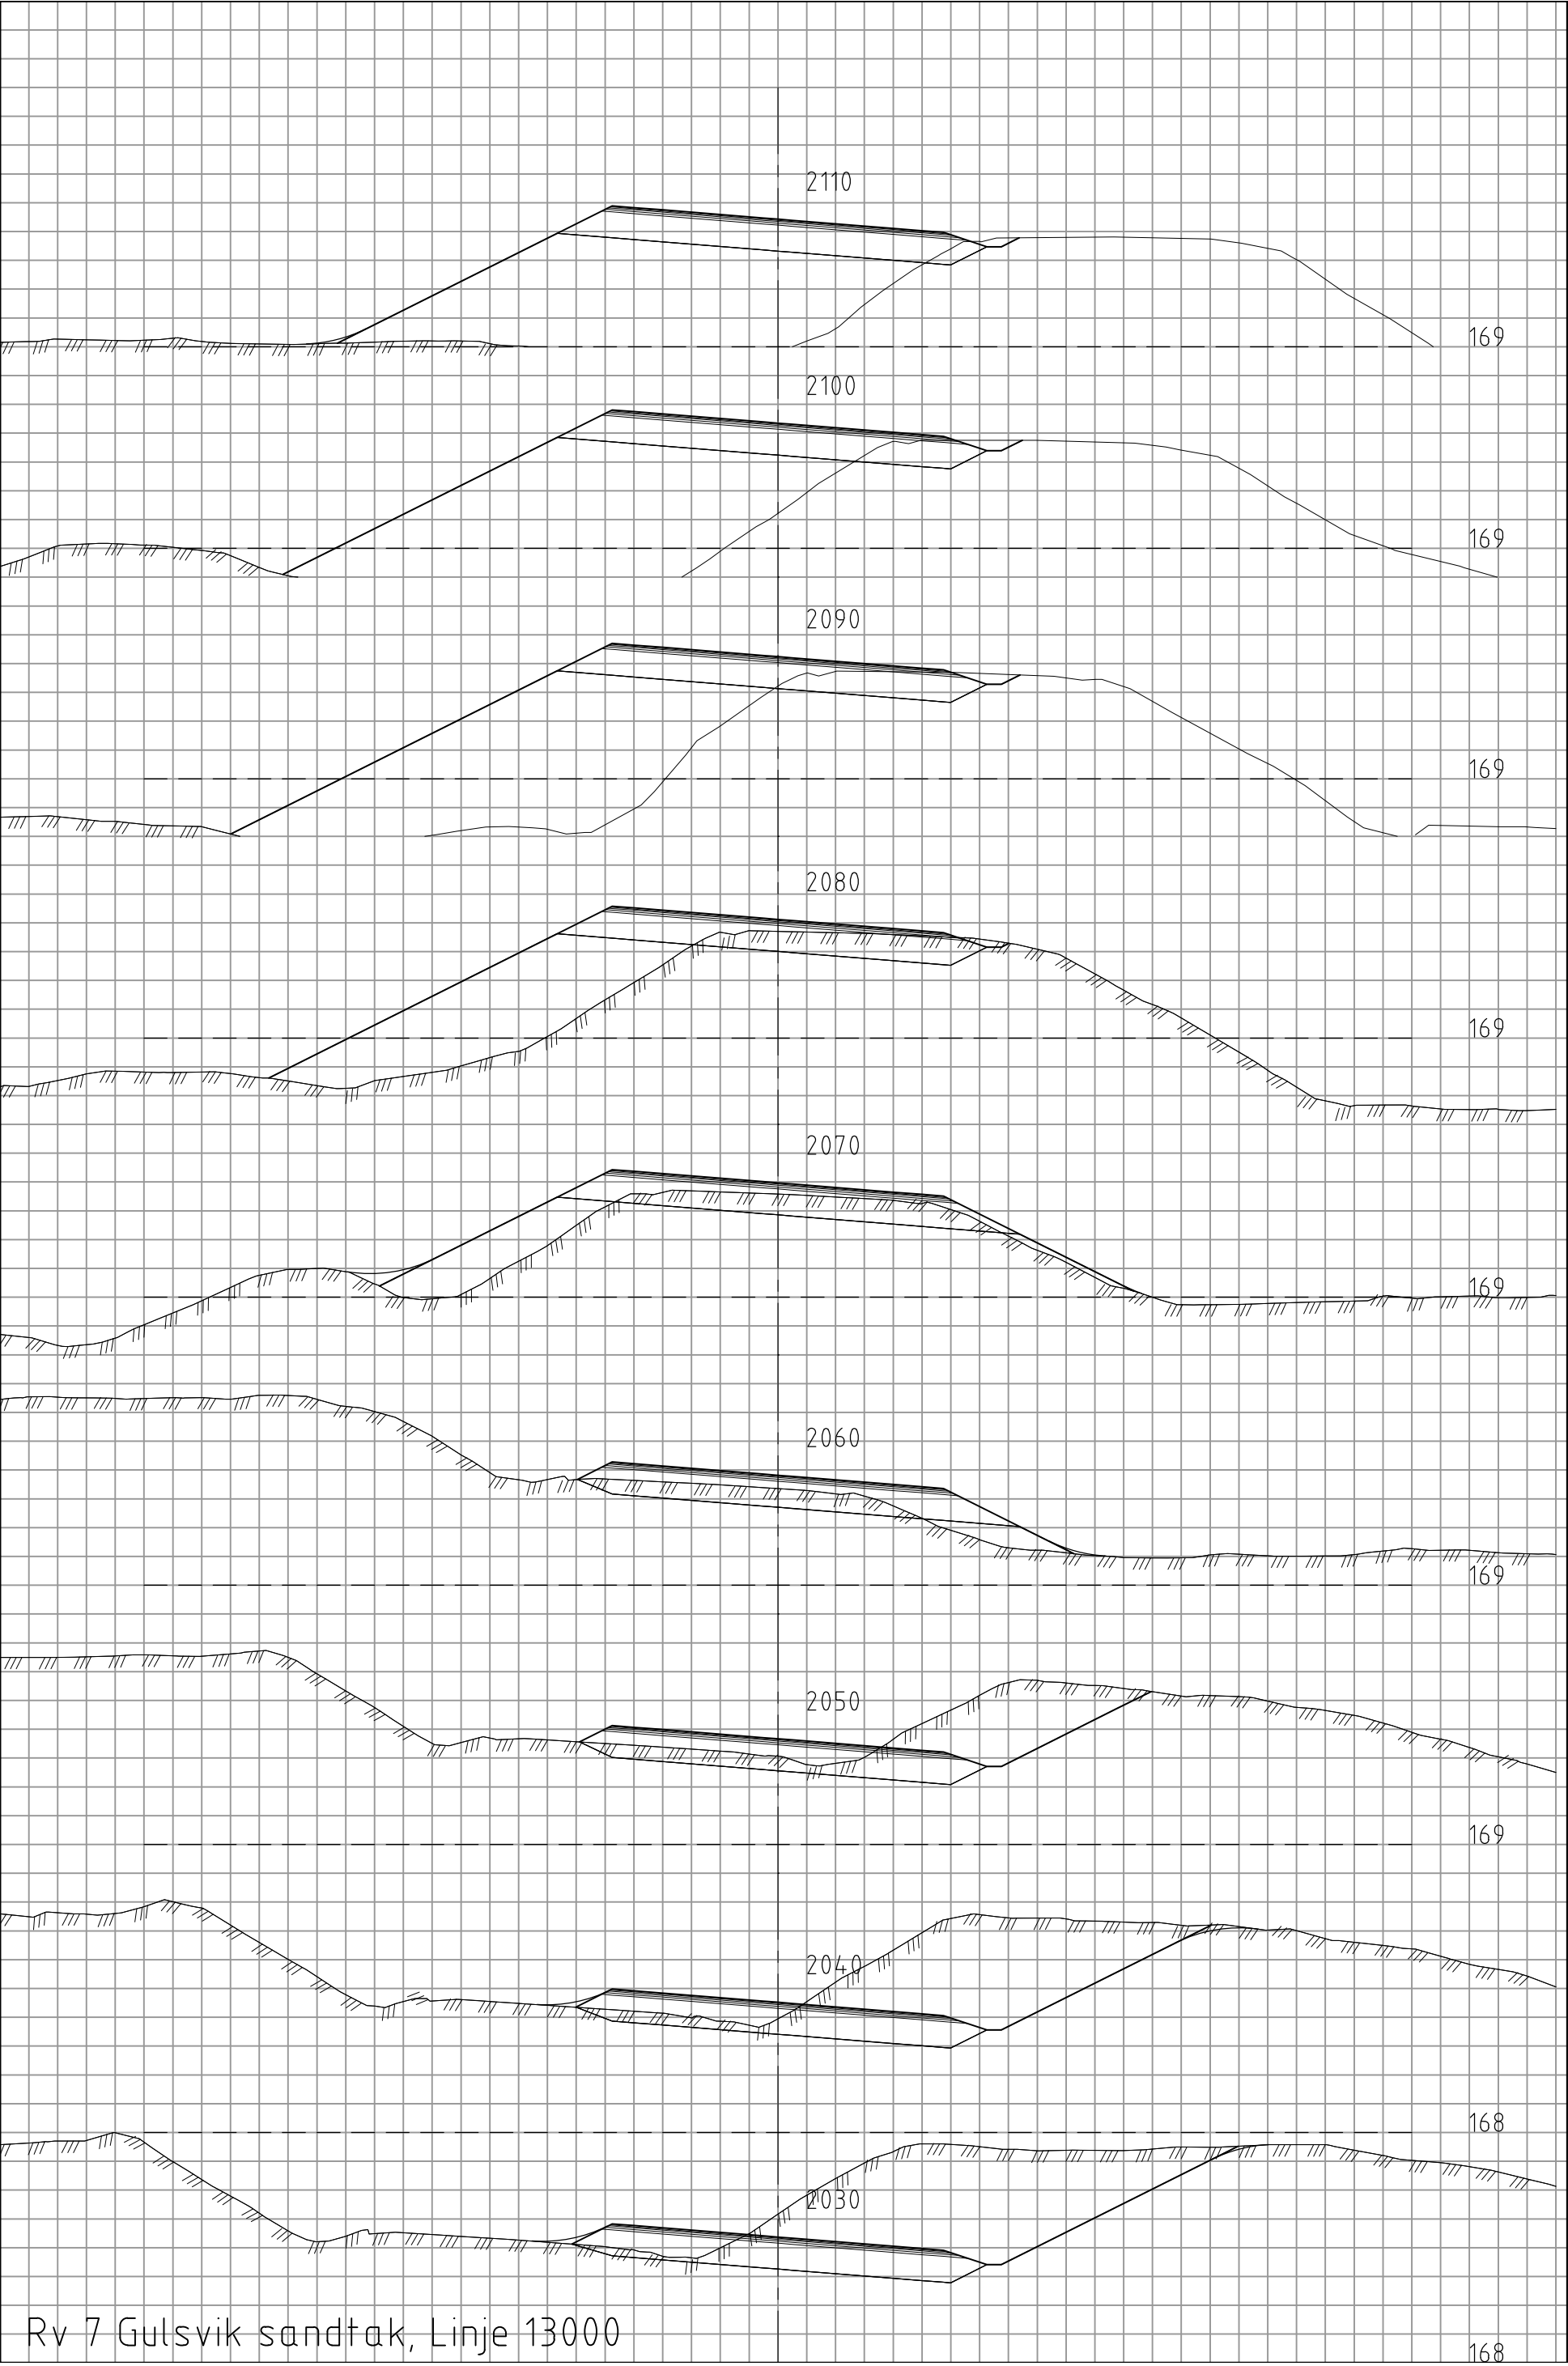


Rv 7 Gulsvik sandtak, Linje 13000

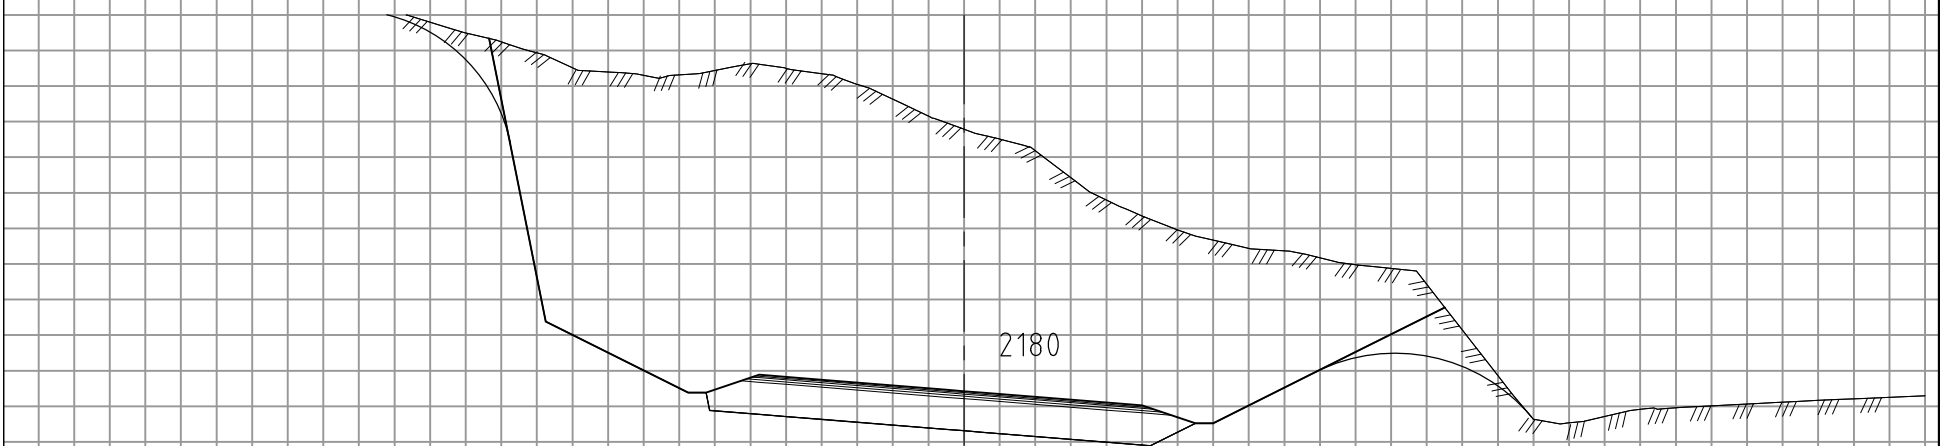


169

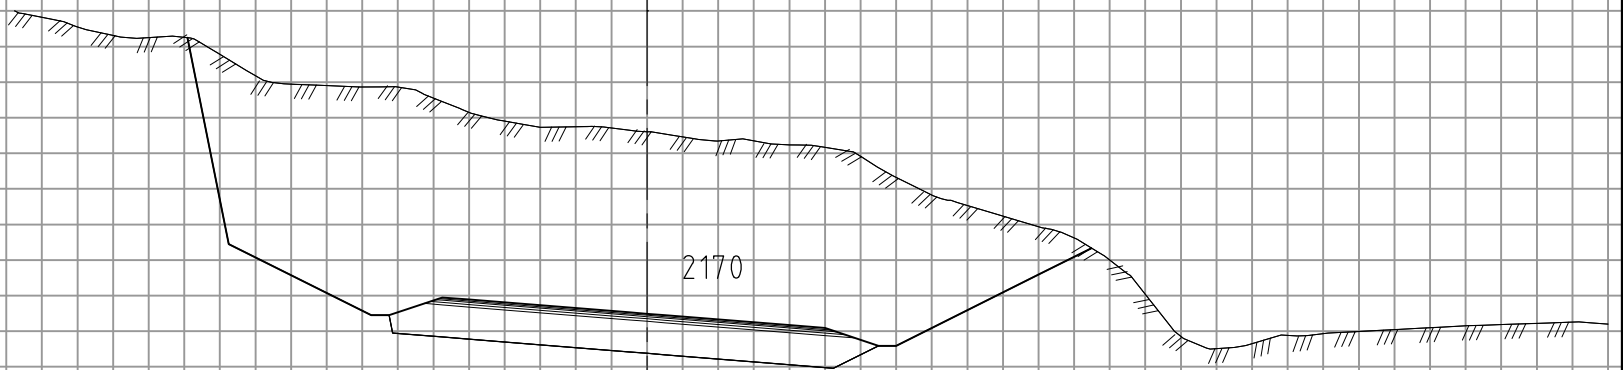


169

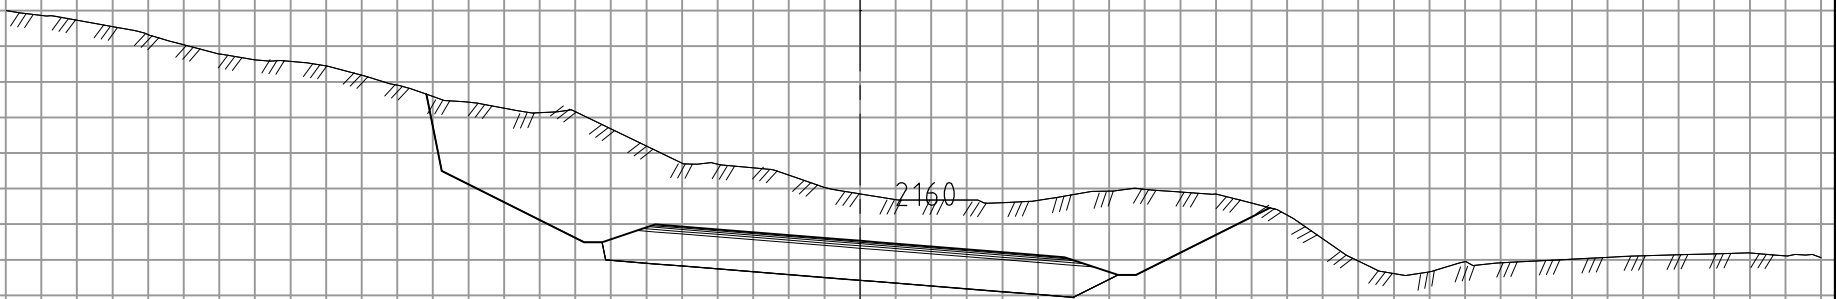


169

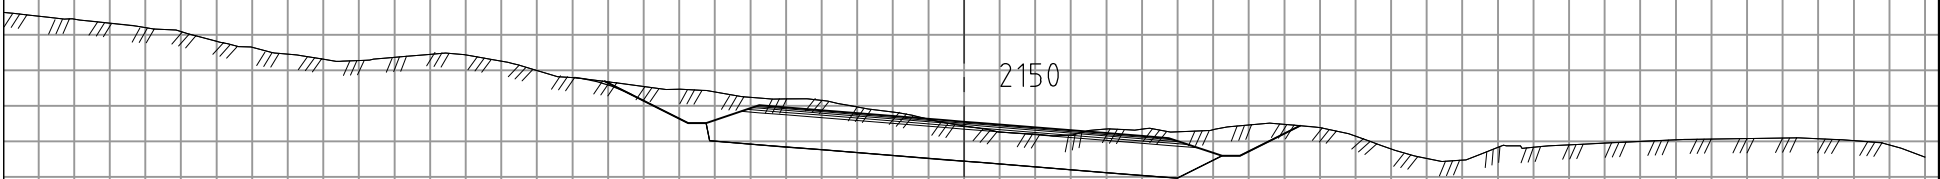


169

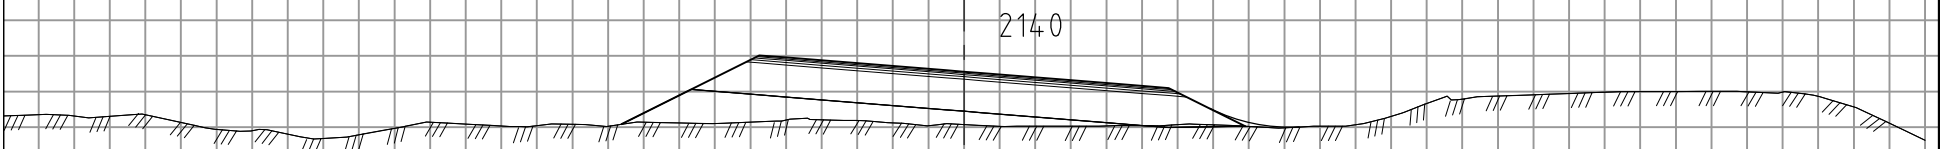

169



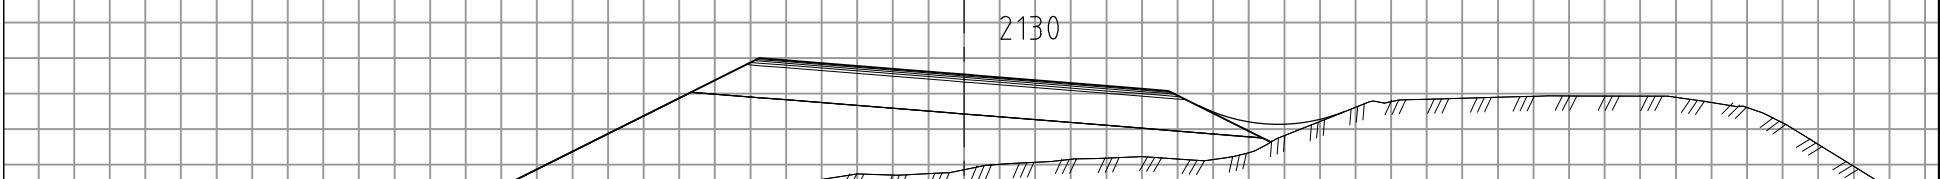




169

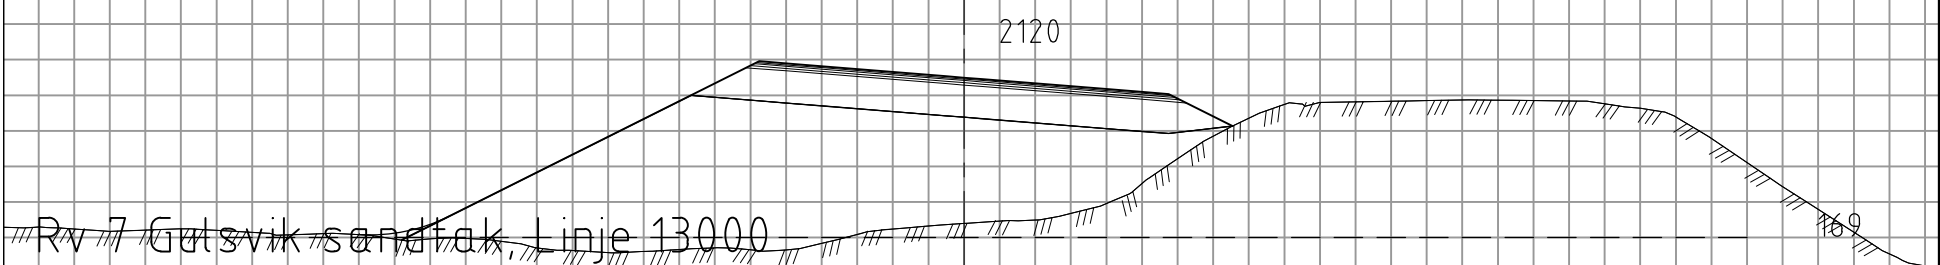


169


Rv 7 Gutsvik sandtak, Linje 13000

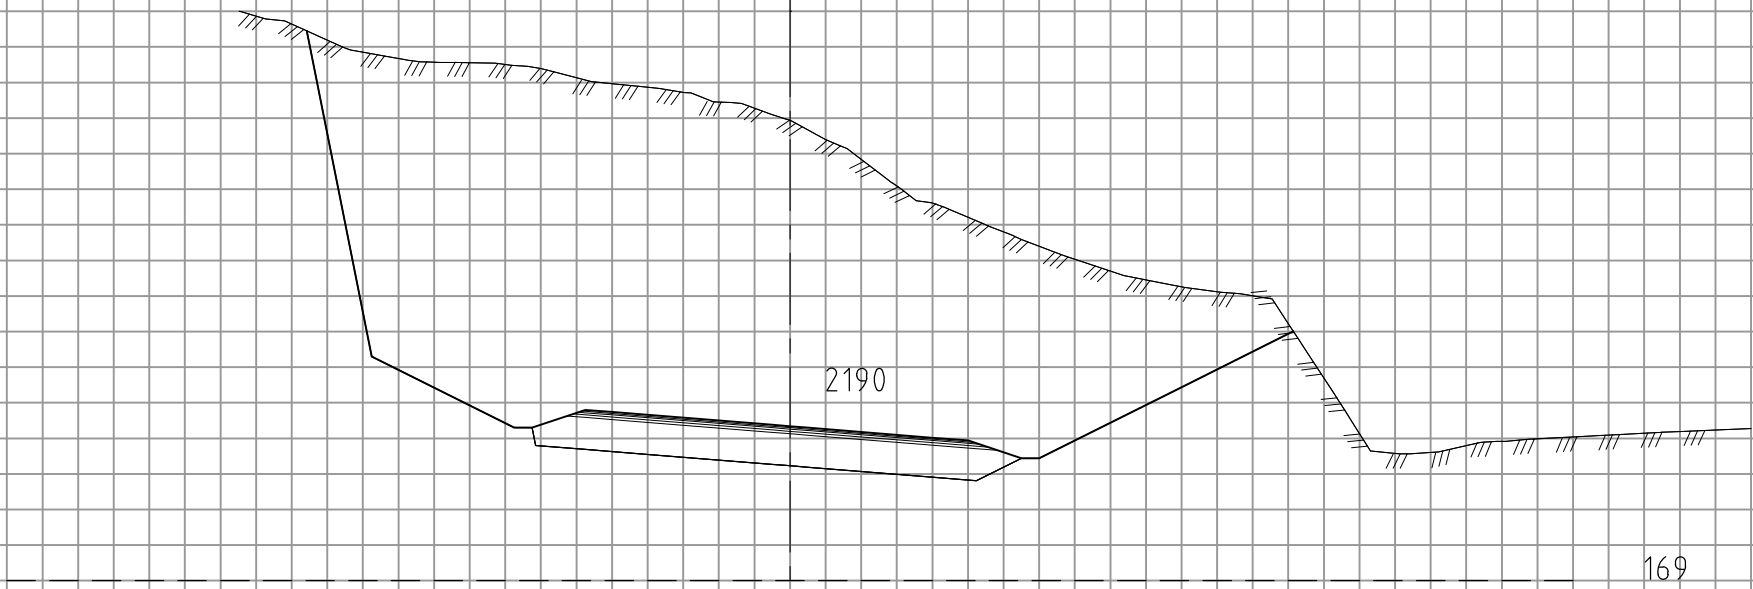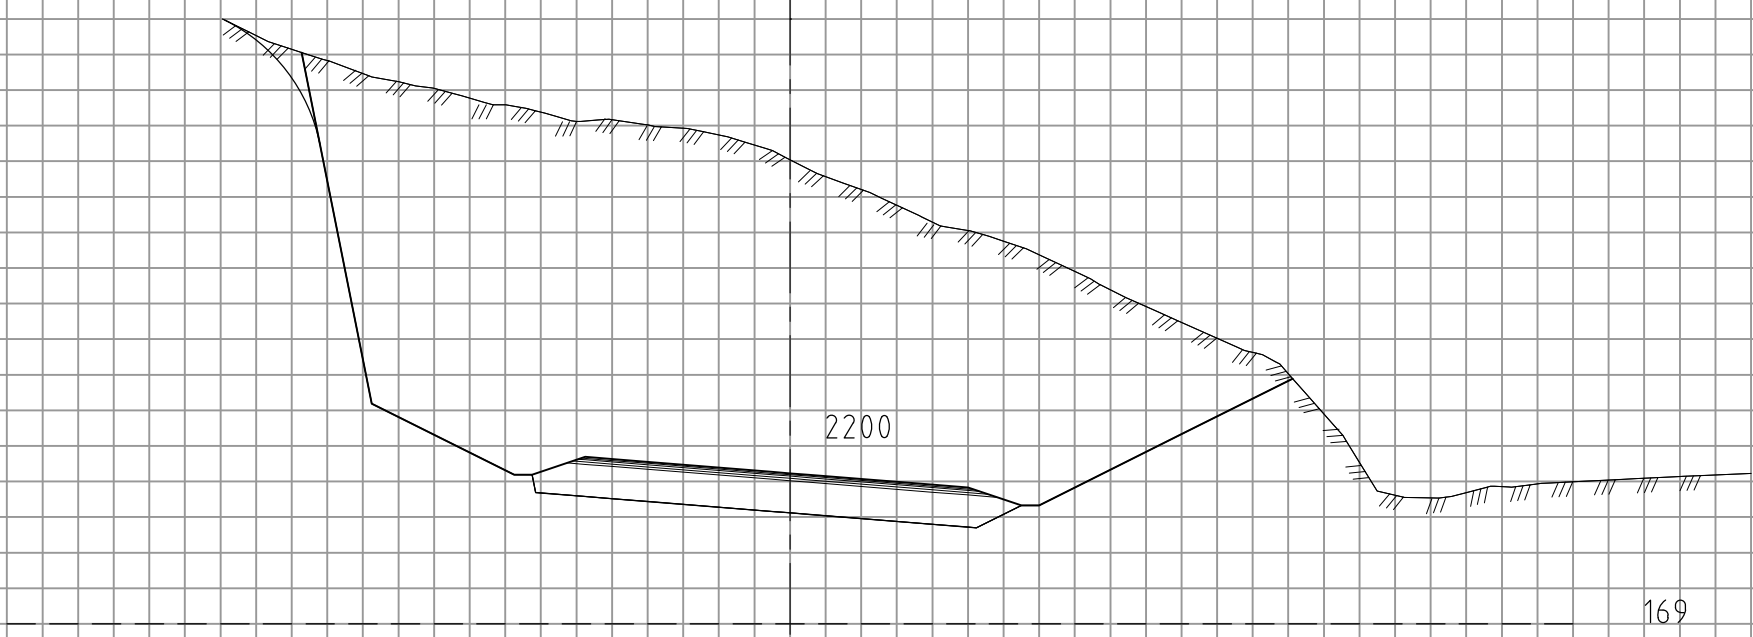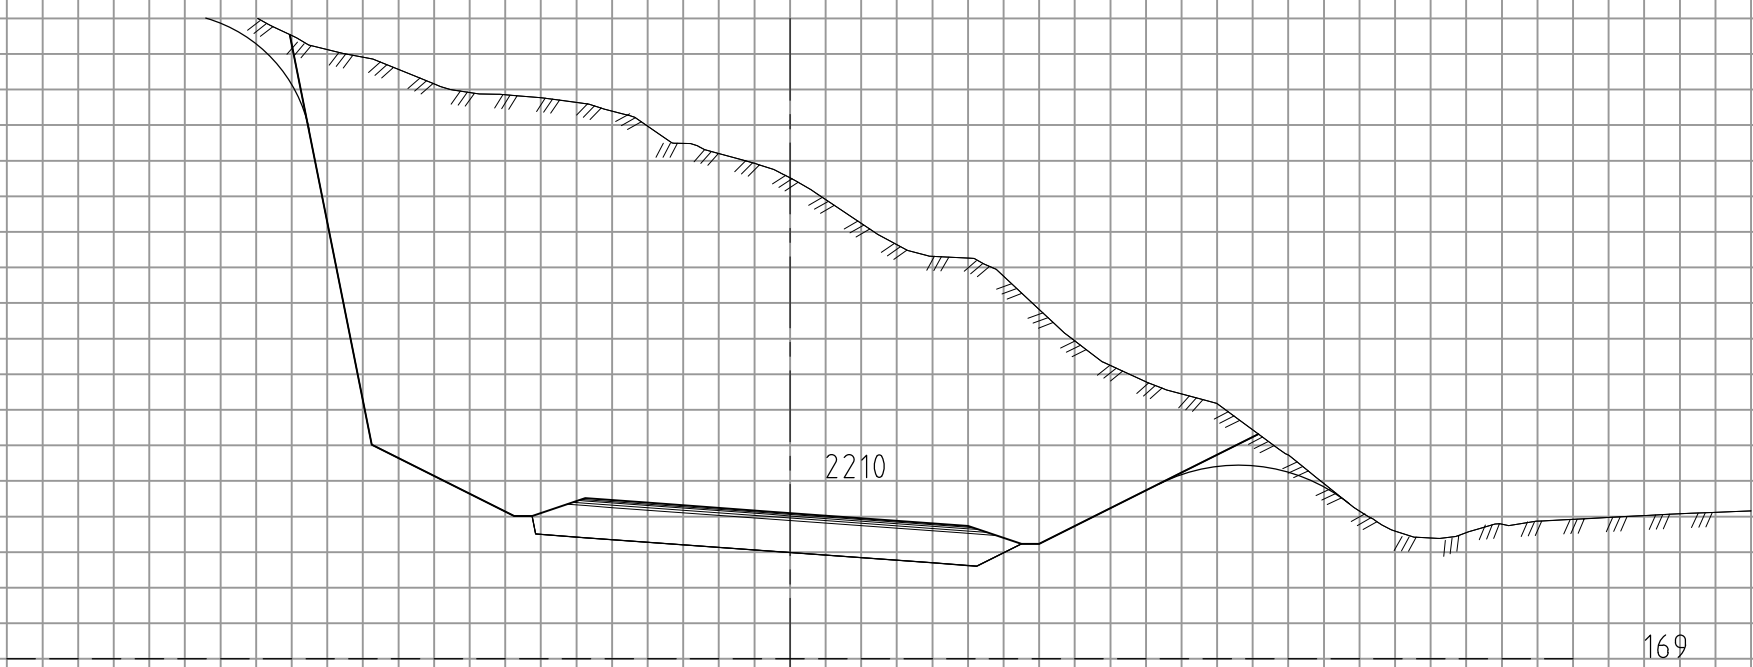

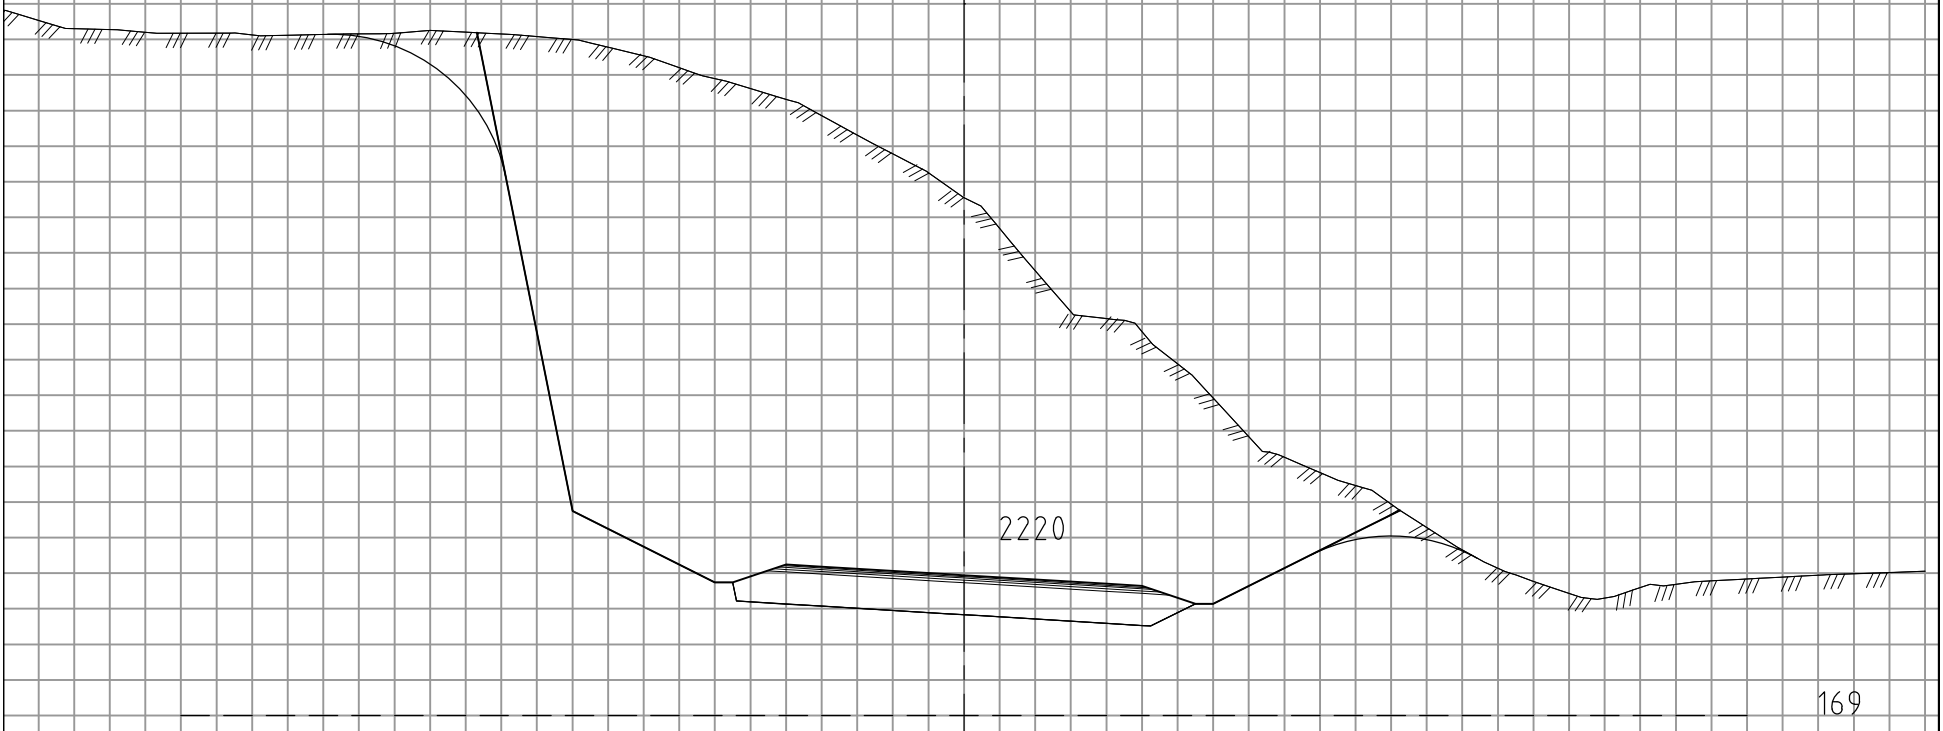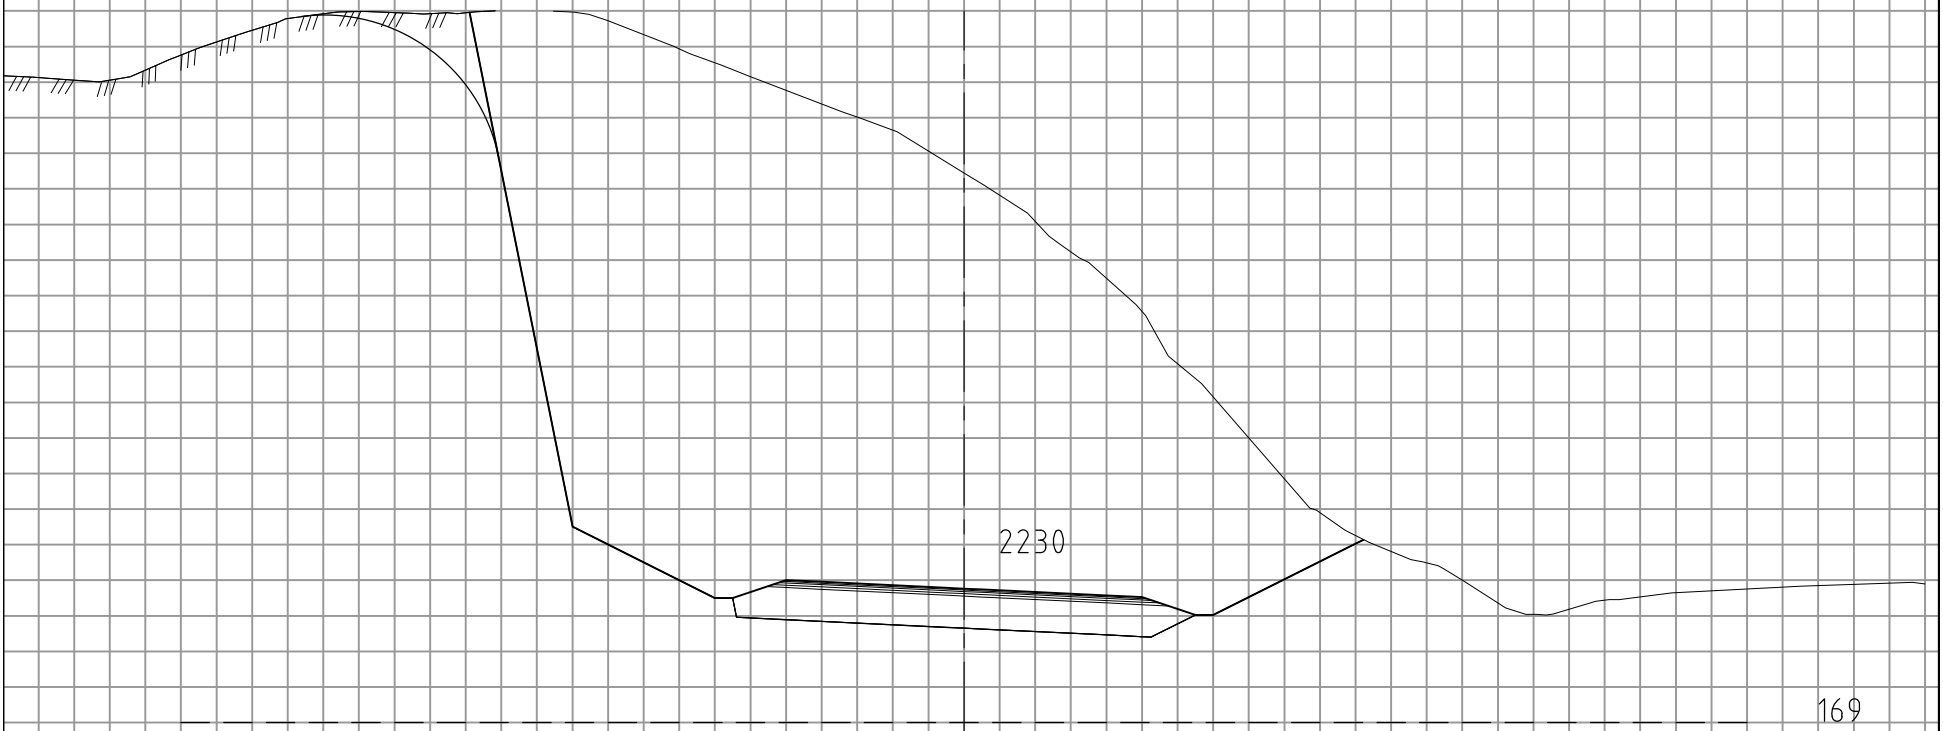


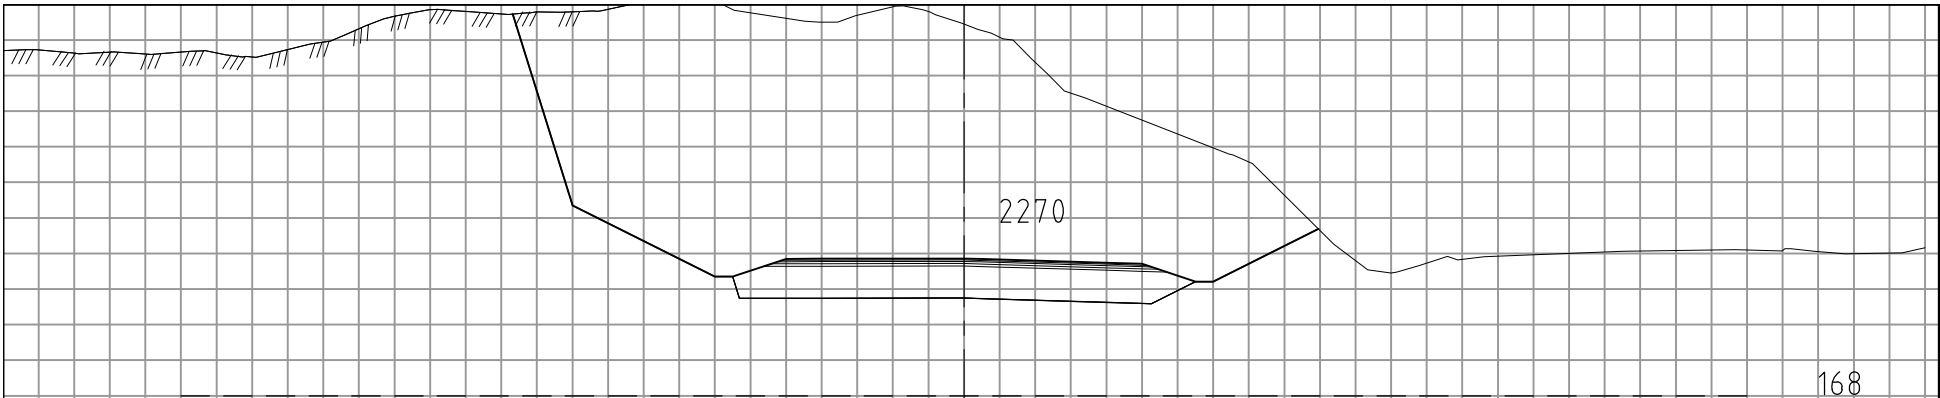


168

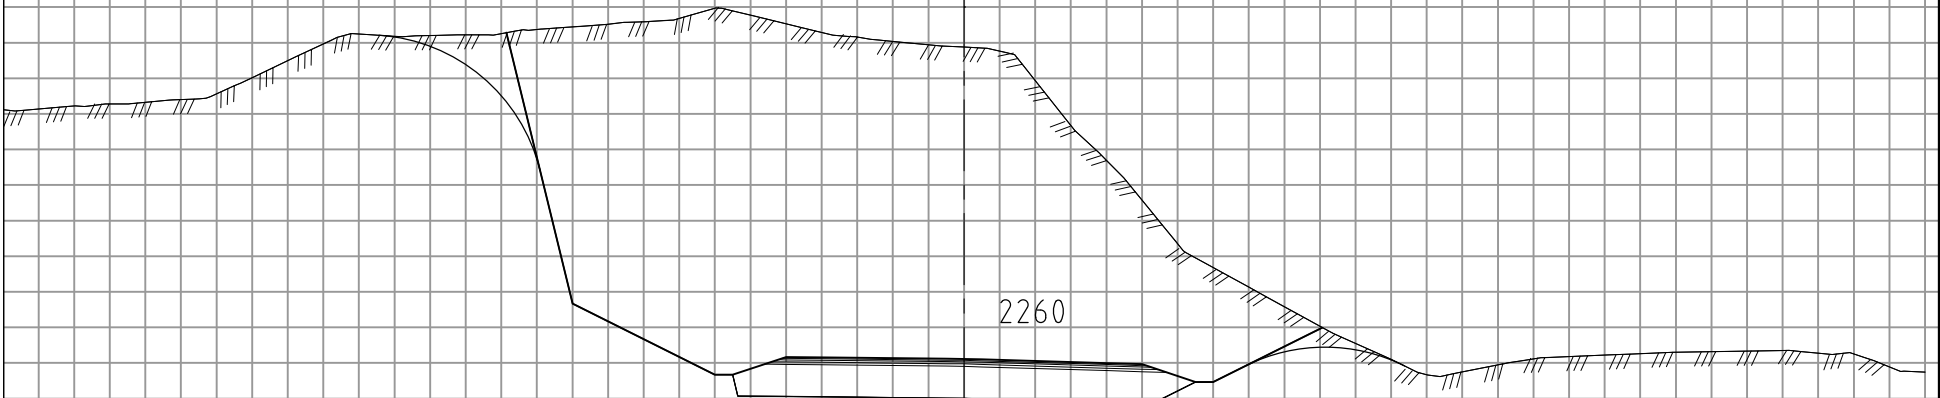

168

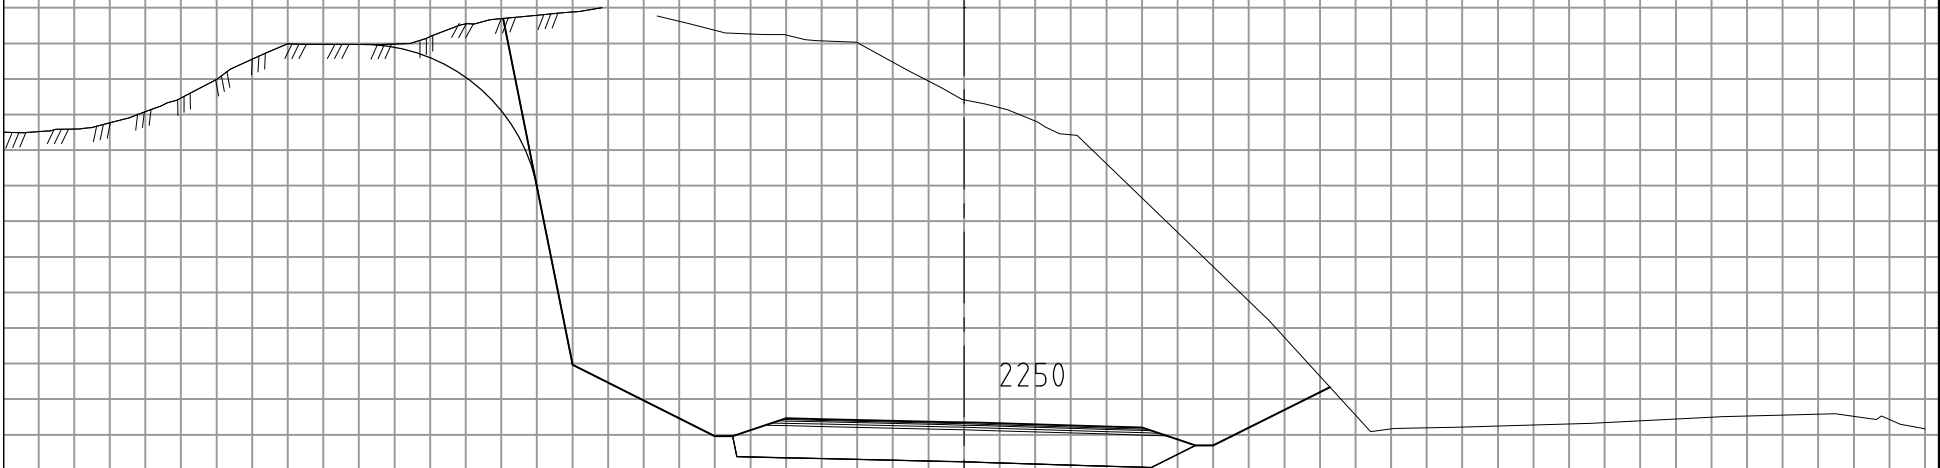

169

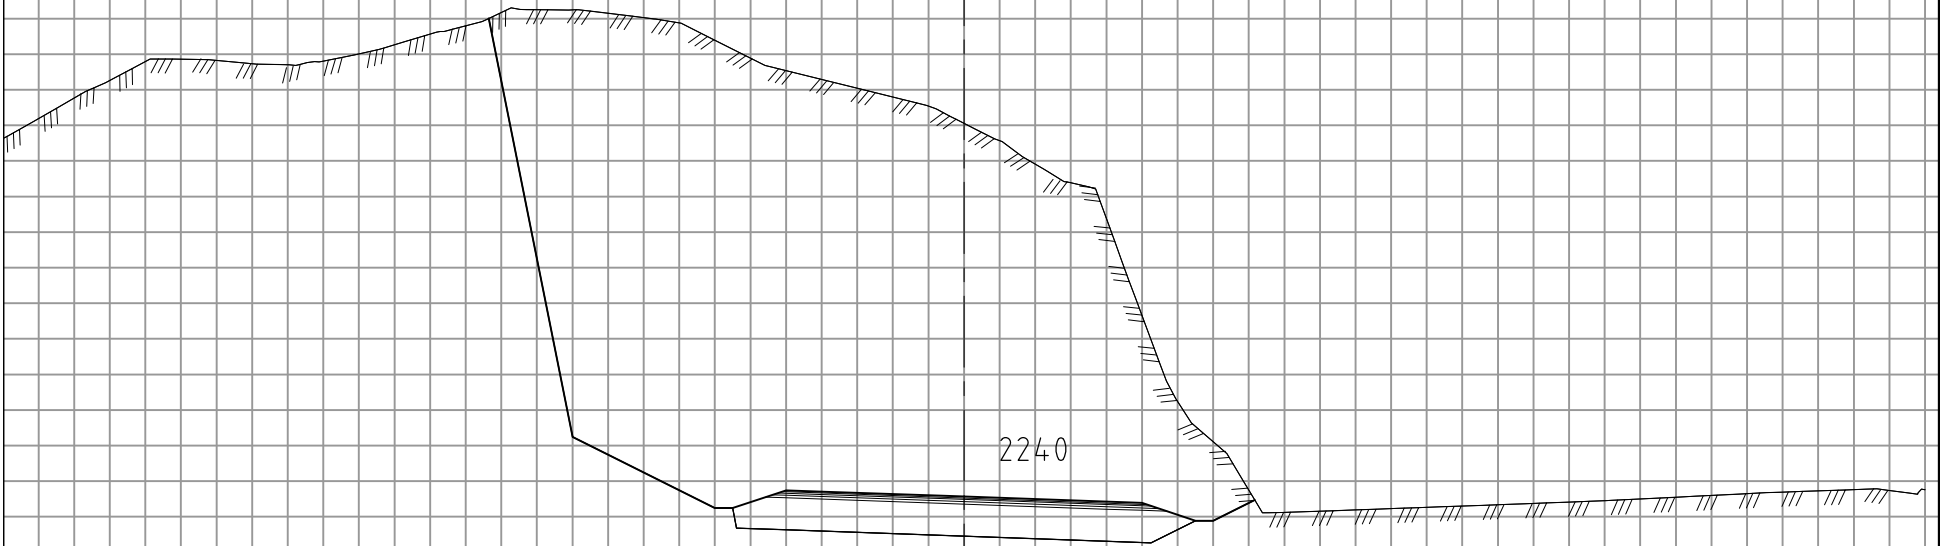

169

