


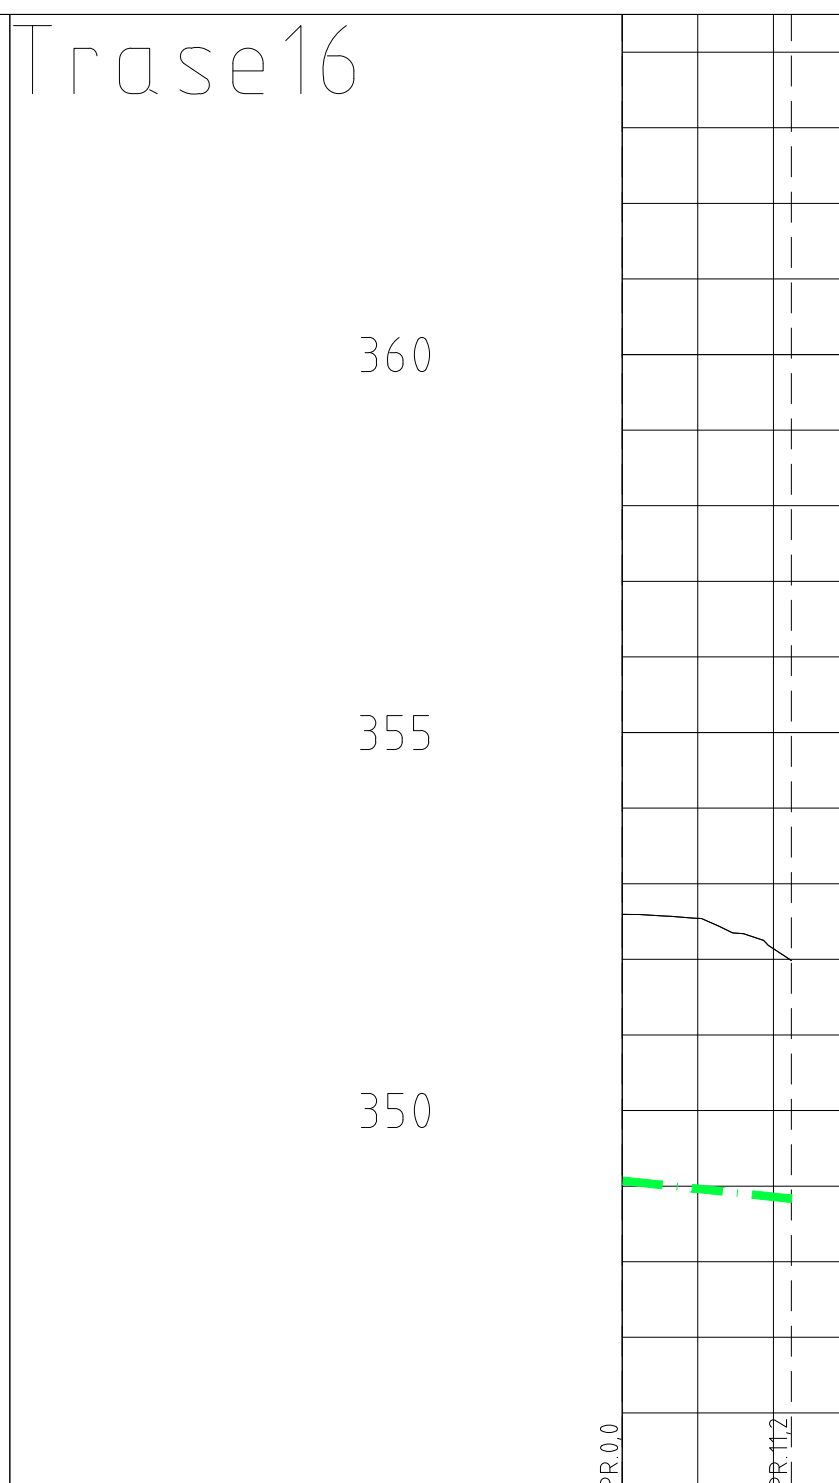

PROFIL NR.		0	14
Grunneier			
Markslog			
Grunnforhold			
TERRENG H/TOPP VEGDEKKE	352,60	352,54	352,46
Hor vinkelpunktavstand i m		11,2	
	Kumavstand i m	11,1	
	Fall i ‰	-21,0	
Spillvannsledning	Kote innv. bunn	34,907	34,893
	Type og dim	160PVC-U SN8	