


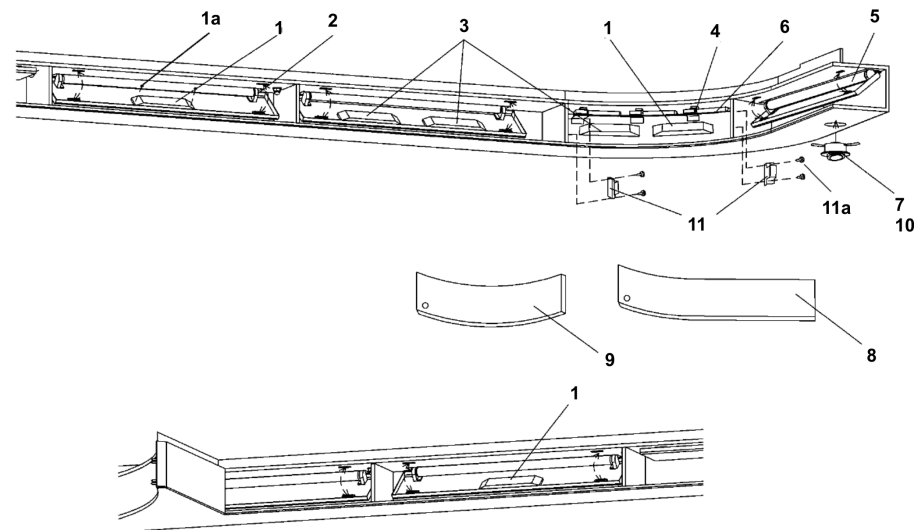

TYPE73 / 10.6.3 - BELYSNING BISTRO BALDAKIN

Hist Art. Nr. : 300006631

Leverandør Art. Nr. :





TYPE73 / 10.6.3 - BELYSNING BISTRO BALDAKIN

Hist Art. Nr. : 300006631

Leverandør Art. Nr. :

pos	NT Art.Nr	Hist Art.Nr	Beskrivelse	Tegn.Nr	Leverand. Art.Nr	Sann Prod.Art.Nr	S.P.Kode	Ant.
000001		200081494	OMFORMER 110V DC/AC 18-40/2x18W		BVE402110P0056	TM65148		3
000002		200083166	LYSRÅRHOLDER U/FJÅR		BVG411688P0259	LKA 739		10
000003		200081498	OMFORMER 110V DC/4-13W		BVG411688P0261	TM 65011	9163741860	3
000004		200083017	LYSRÅRHOLDER 4 PIN 5/7/9 W		BVG411688P0260	LKA 913		3
000005		200012601	LYSRÅR 18W/21-840 SPEKTRALUX		BVG411688P0149	BVG411688P0149		5
000006		200012625	LYSRÅR DULUX S/E 7W/827 4-PIN 2G7			EL 38 204 62	ELEKTROBRANSJEN	3
000007		200083006	DOWNLIGHT VRIDBAR		BVG411688P0148	DL 246.1		1
000008		200083513	DEKSEL HÅYRE		BVG411688P0262	E.2.801.000		1
000009		200083514	DEKSEL VENSTRE		BVG411688P0263	E.2.801.001		1
000010		200012354	LAMPE HALOGEN G4 20W/12V.		BVG402204P0097	El.nr. 37 200 10		1
000011		200075629	MAGNETSNEPPERT 4-5KG.		BVG411688P0034	E.2.801.005		2
00001a		200119739	MUTTER, SELVSIKR. M4 ELZN DIN985-8					6
00011a		200119740	####PL.SKRUE, PANH. 4.2X13 ELZN DI		STR104111	STR104111		4

