


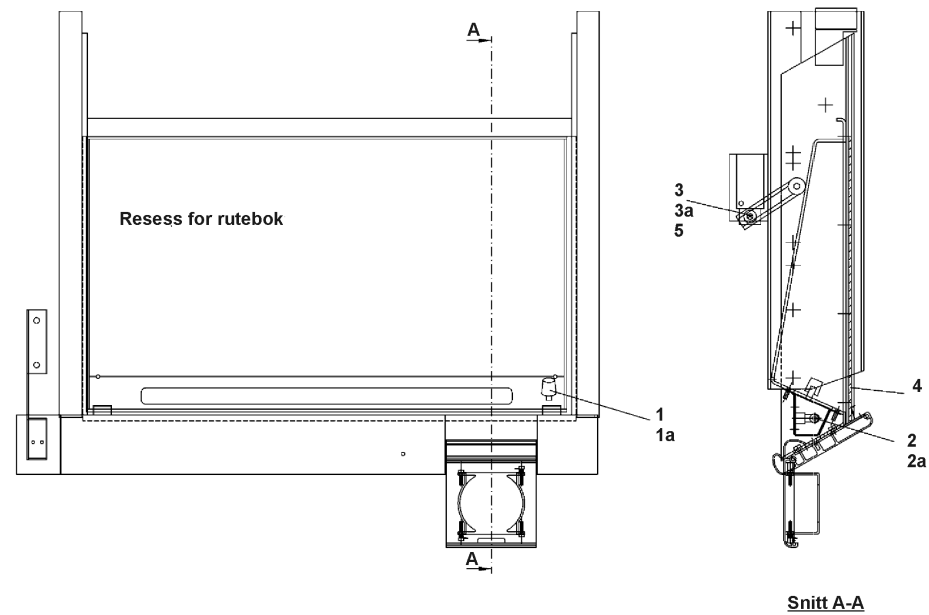

TYPE73 / 10.8.5 - FRONTPANEL F/RUTEBOKSKUFF

Hist Art. Nr. : 200013912

Leverandør Art. Nr. : BVG411703P1016





TYPE73 / 10.8.5 - FRONTPANEL F/RUTEBOKSKUFF

Hist Art. Nr. : 200013912

Leverandør Art. Nr. : BVG411703P1016

pos	NT Art.Nr	Hist Art.Nr	Beskrivelse	Tegn.Nr	Leverand. Art.Nr	Sann Prod.Art.Nr	S.P.Kode	Ant.
000001		200011793	POTENSIOMETER M/AKSEL22/23L 150KOHM		BVE410042P0001	BVE410042P0001	641	1
000002		200077364	OMFORMER DC/DC 24-0-10V M03811		BVE412654P0001	BVE412654P0001		1
000003		200012423	LAMPE S8 24V 5W. F/RUTEBOK LYS		BVG402204P0098	33-538-51	697	5
000004		200080526	BRYTER F/RUTEBOKLYS		BVE410825P0004	BVE410825P0004	629	1
000005		200076184	GLASSPLATE RUTEBOK		BVG411703P1013	BVG411703P1013	629	1
00001a		200119806	#####KNAPP 14,5MM, SORT 020-3120		BVE410024P0011	BVE410024P0011		1
00003a		200012424	LAMPEHOLDER F/RUTEBOK LYS		BVG409745P1016	33-840-13	697	5

