

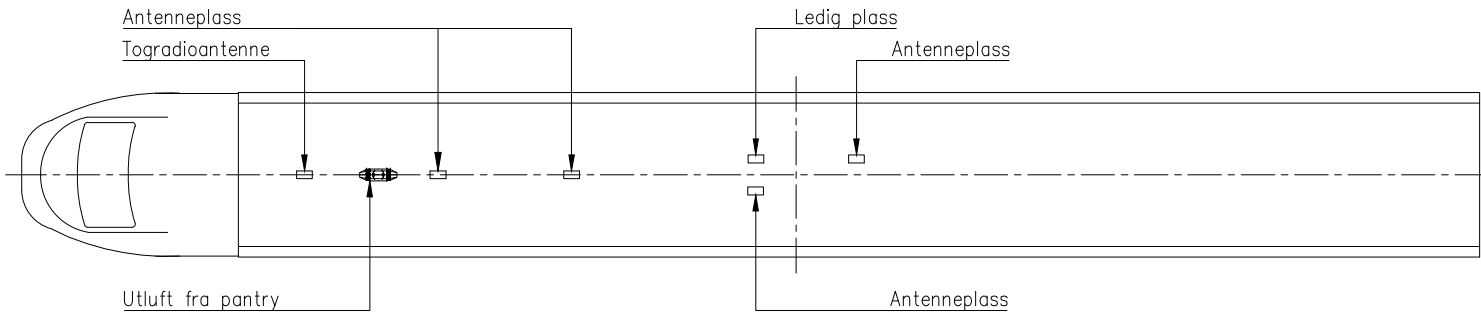
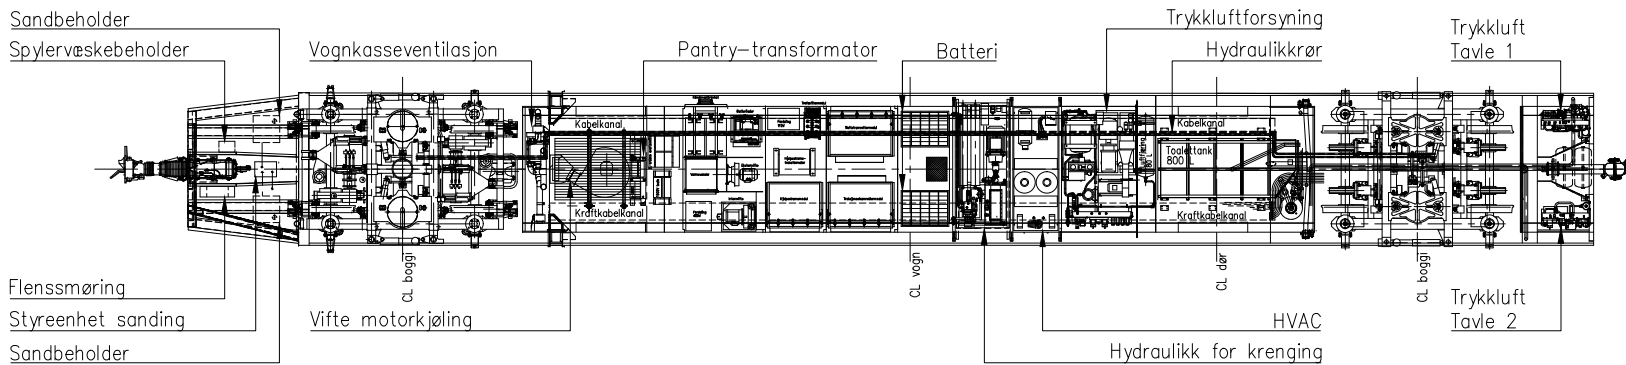
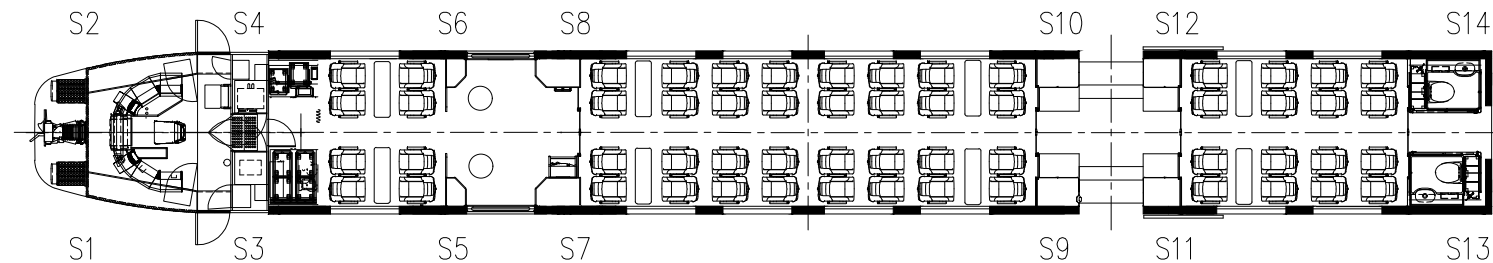
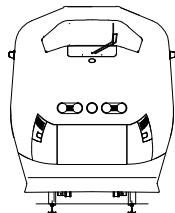


BM73A

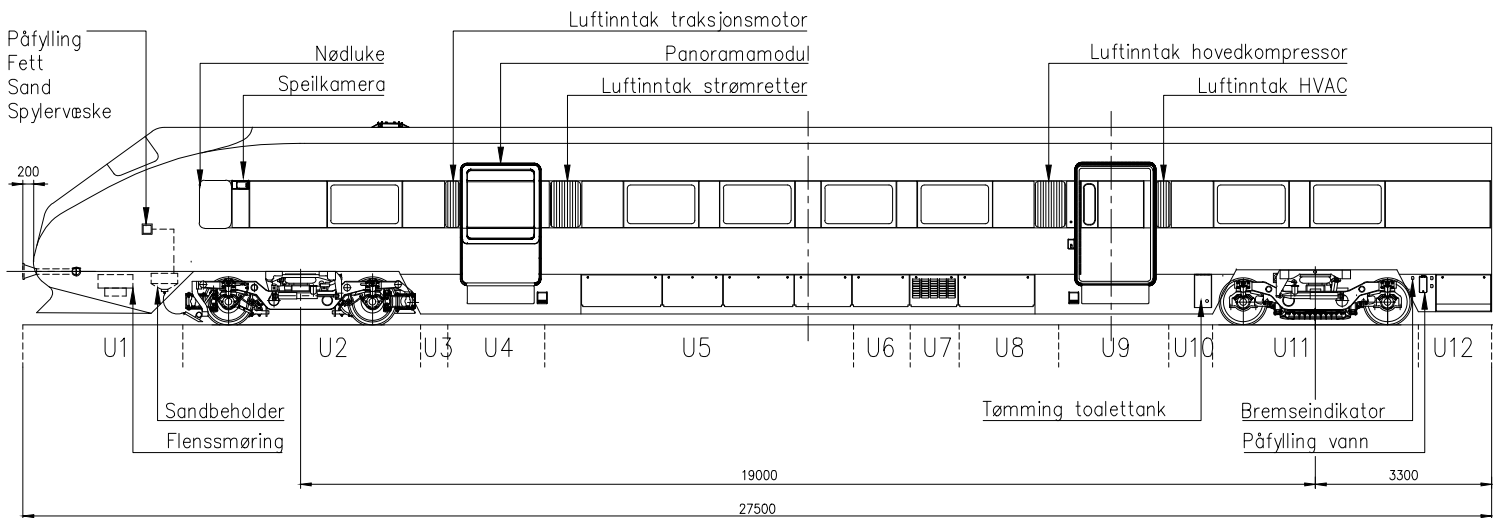

A-ende

B-ende

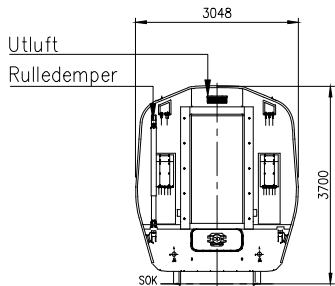

NOTES

SUPPLIER					
01	17.12.2021	Fjernet repeater	NT - ISB	NT - ØN	NT - SO
00	28.08.2019	Endelig utg. e. MLU	AG	MLa	VLA
Rev. no	Rev. date	Reason for issue	Prepared by	Checked by	Approved by
Replace doc no. T000_3EST 68-41-NT_04			Scale 1: 70	No sep. prts.list Prts.list same no.	☒
			Sheet No.	Prts.list other no.	☐
Title Vognlayout BM73A				No. of sheets Norske tog no. NOR0000422	