

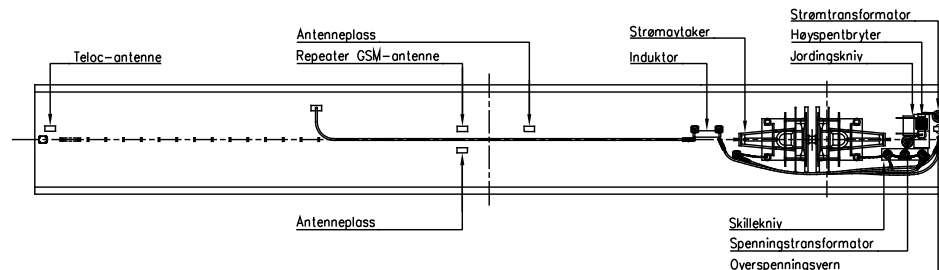
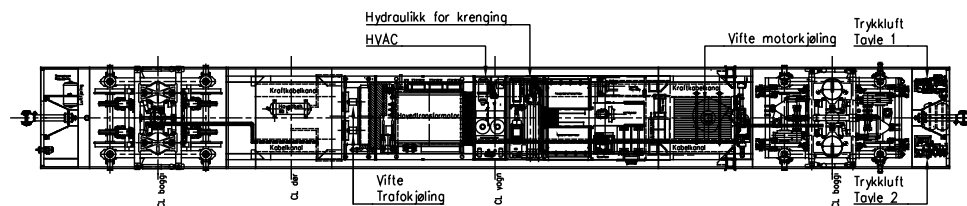
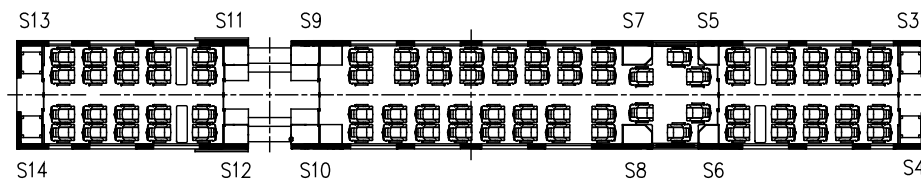
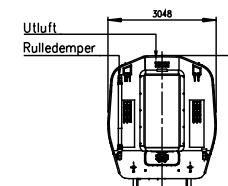


BMU73A

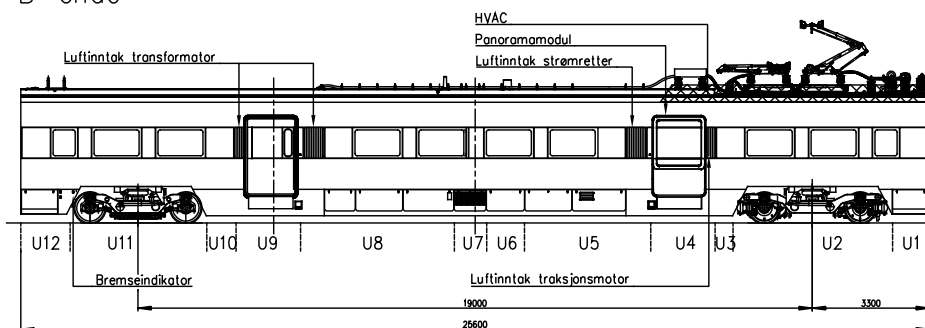

B-ende

A-ende

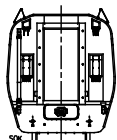

NOTES

SUPPLIER					
00	28.08.2019	Endelig utg. c. M.U	AG	M.La	V.L.A
Rev. no	Rev. date	Reason for issue	Prepared by	Checked by	Approved by
N	Norske tog	1000_3EST 68-43_02			
Title				Vognlayout BMU73A	
				Scale	No sep. prts.list
				1:70	Prts.list same no. ☒
					Prts.list other no. ☐
				Sheet No.	No. of sheets
				Norske tog no.	NOR0000424