
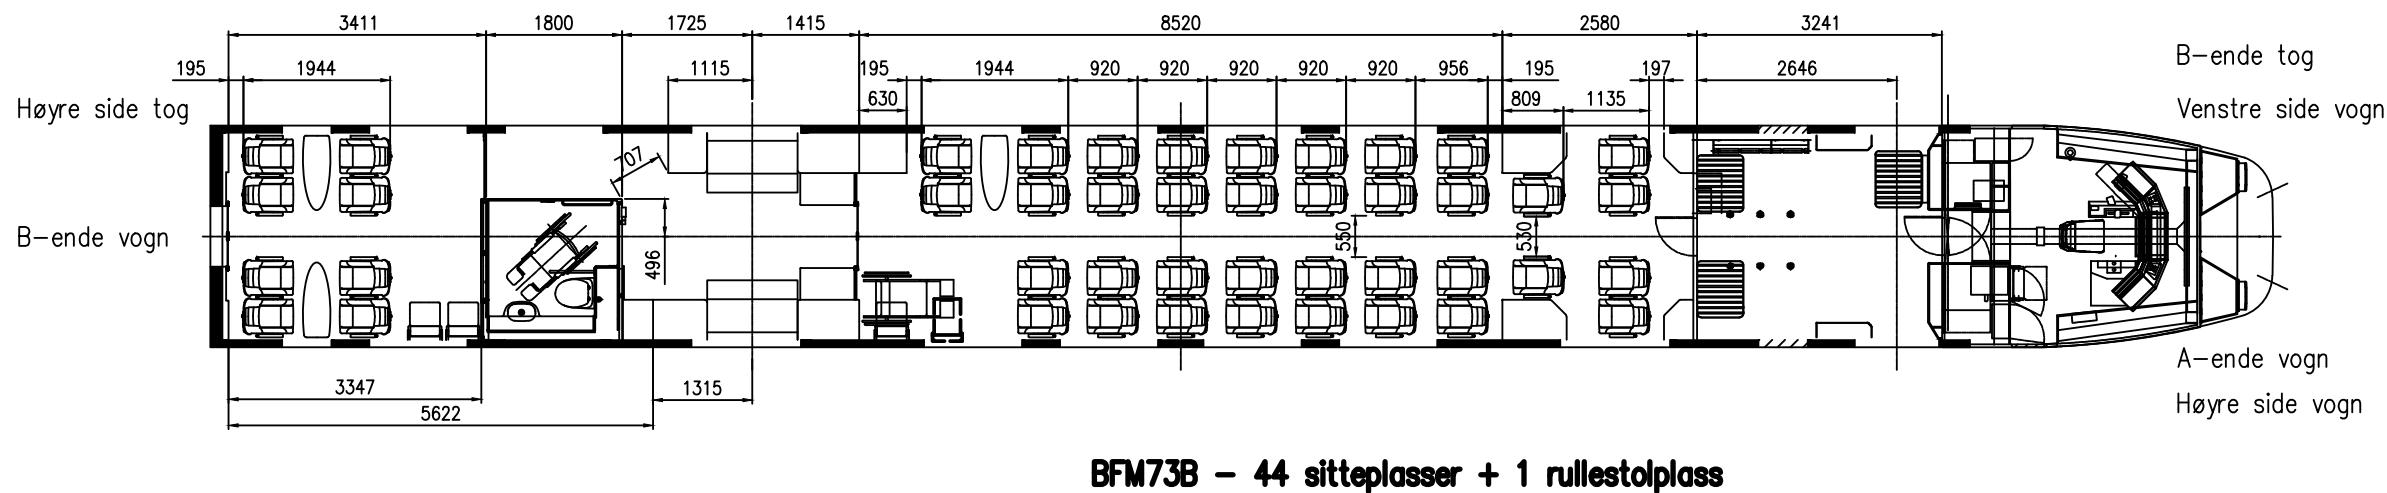
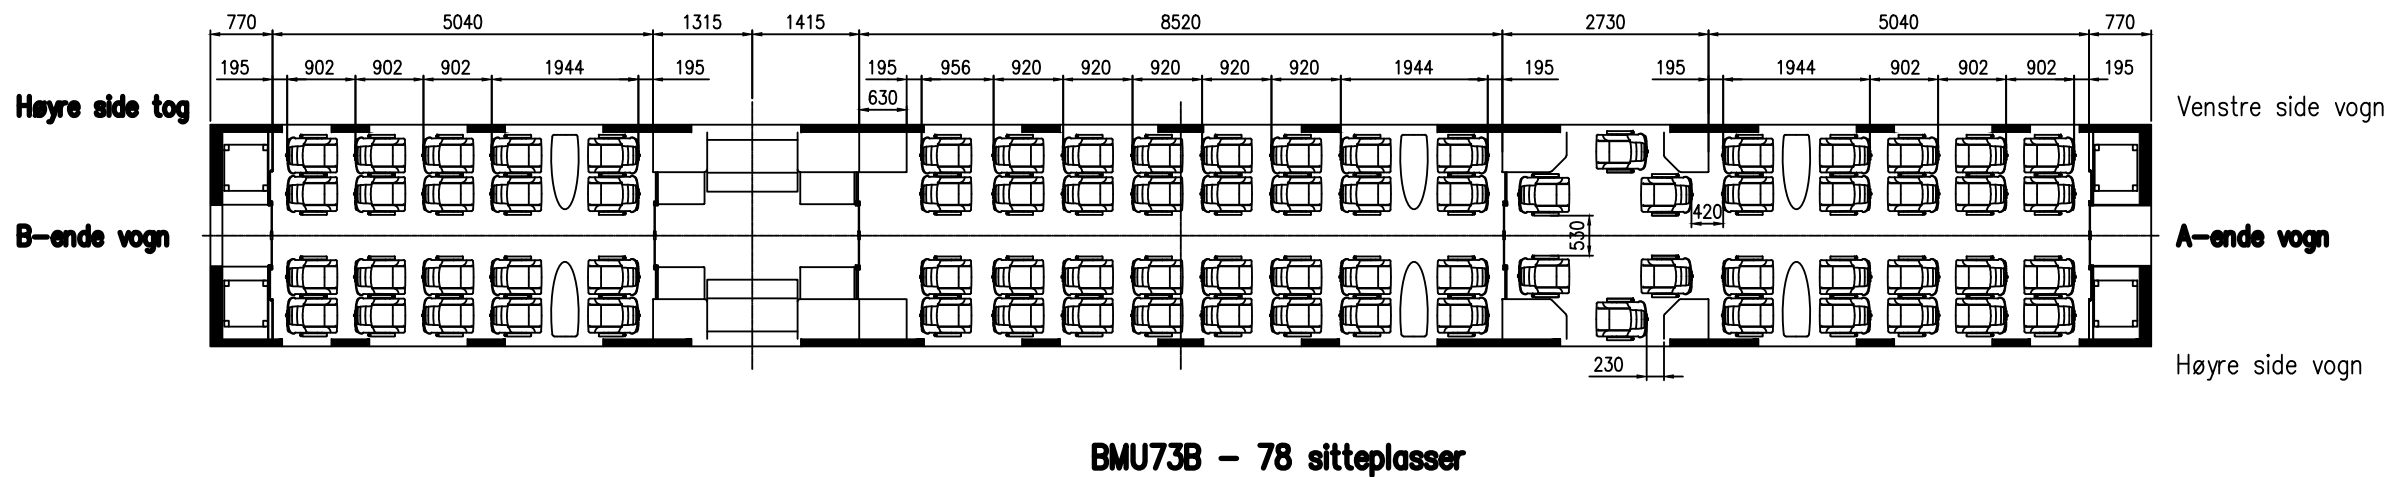
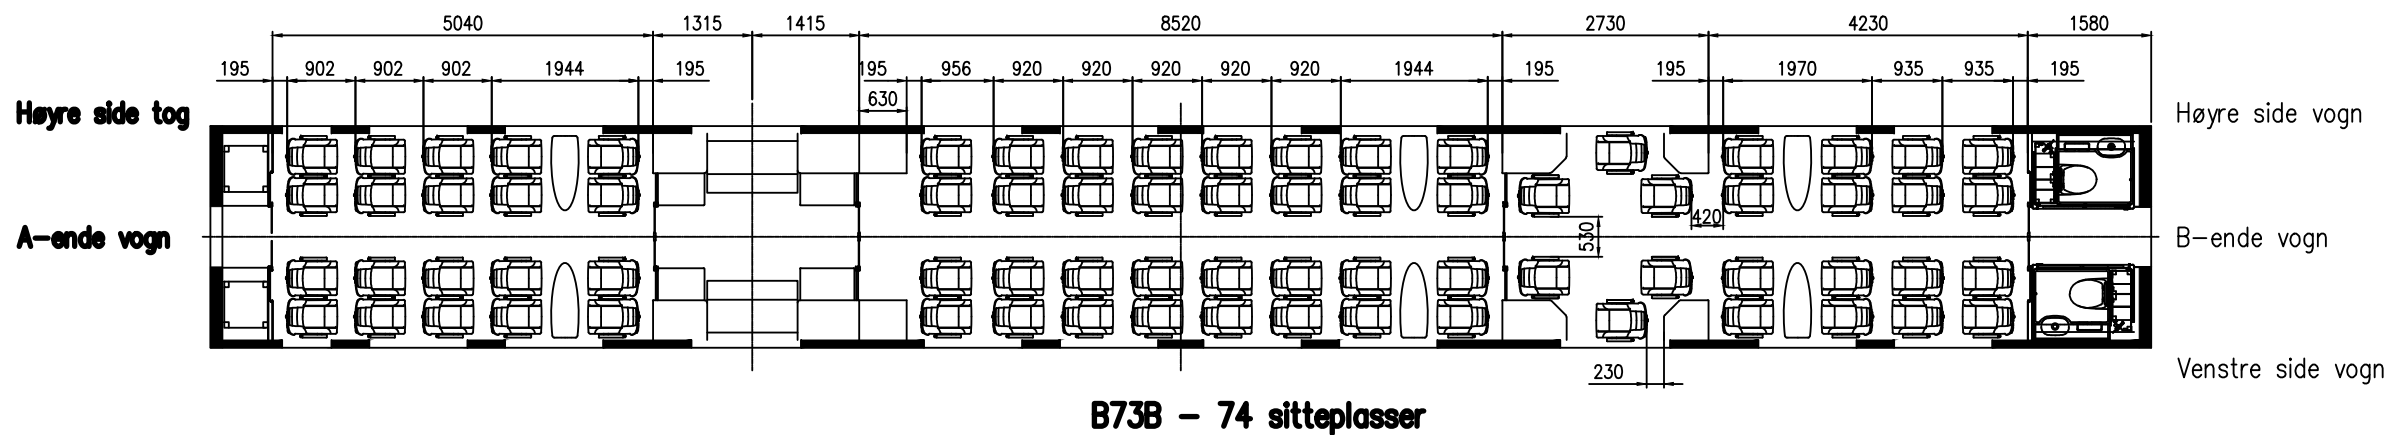


All rights reserved. Passing on and copying of this document, use and communication of its contents not permitted without written authorization.

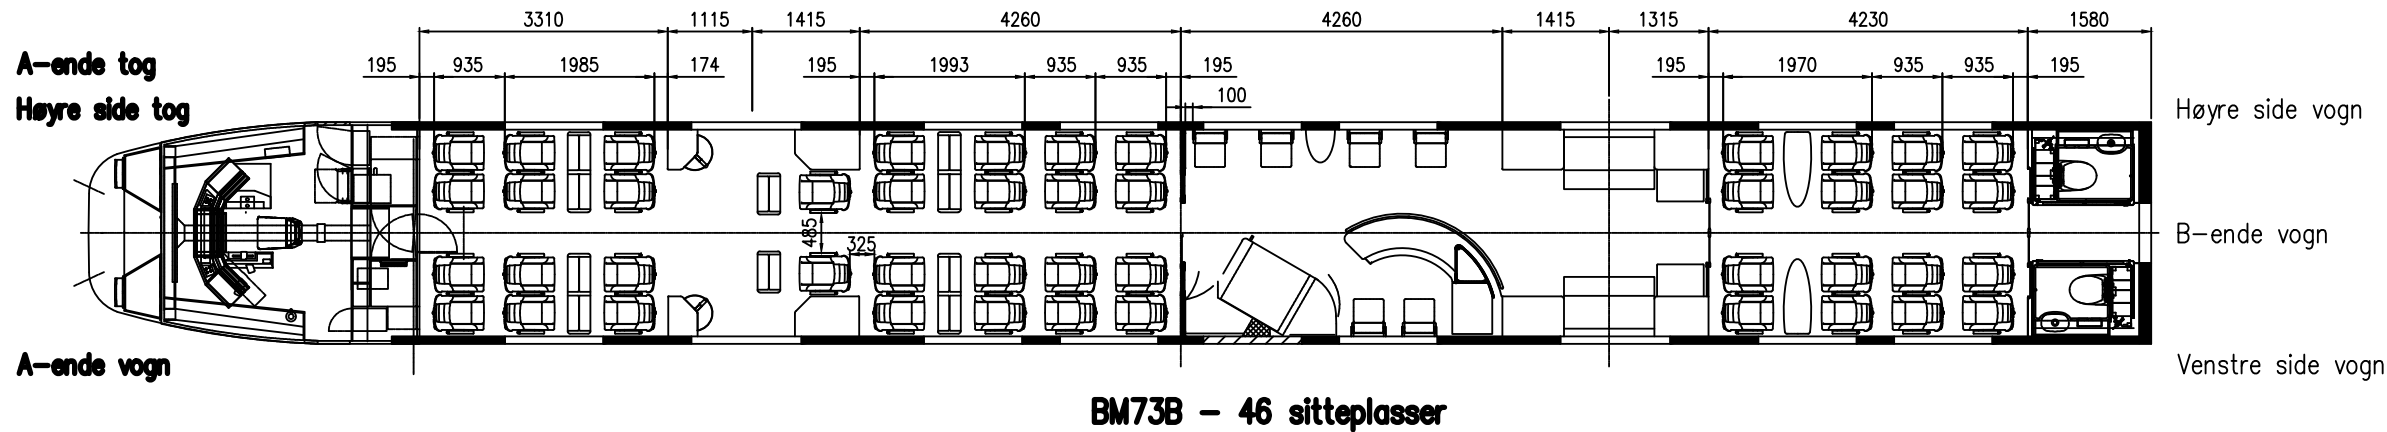

NOTES
242 sitteplasser + 1 rullestolplass

			SUPPLIER			
00	09.09.2019	Endelig utg. e. MLU	AG	MLa	VLA	
Rev. no	Rev. date	Reason for issue	Prepared by	Checked by	Approved by	
 Norske tog		Replace doc no.		Scale	No sep. prts.list	☒
		T000_3ENS 111181_5		1:50	Prts.list same no.	☐
					Prts.list other no.	☐
Title Interiørlayout 73B				Sheet No.	No. of sheets	
				Norske tog no. NOR0000427		