




B73B

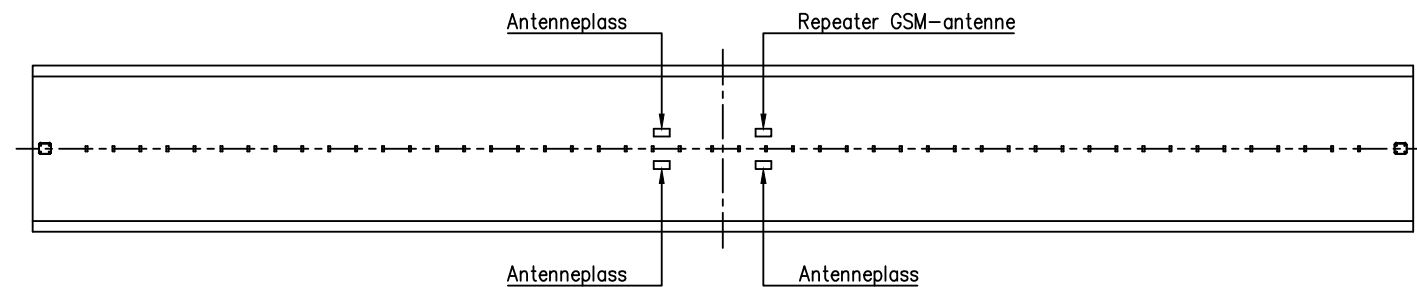


A-ende

B-ende


Rulledemper

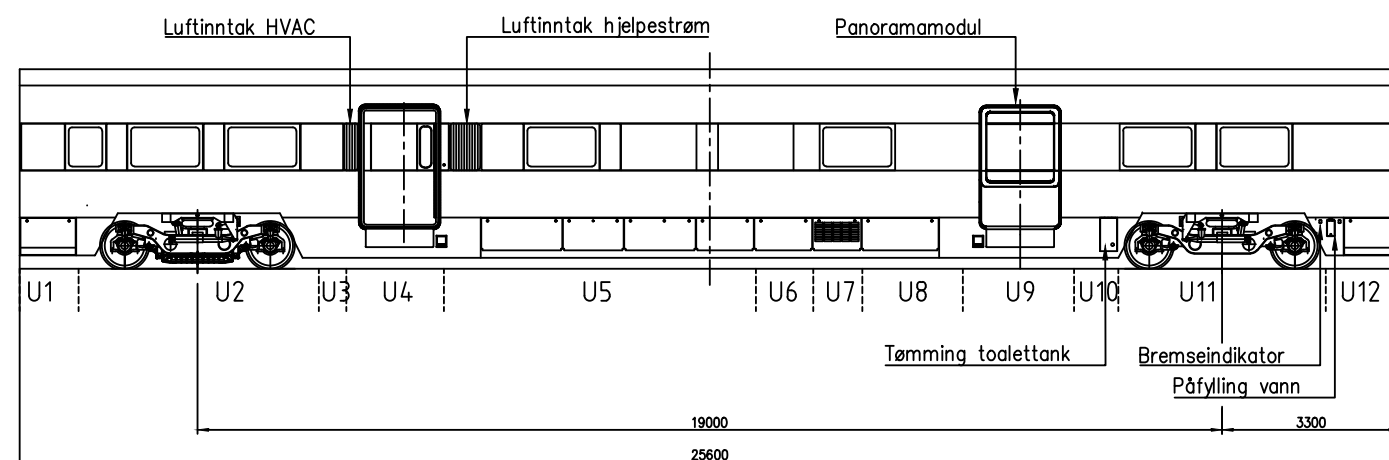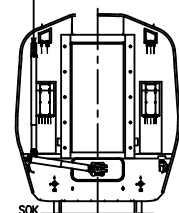


Rulledemper

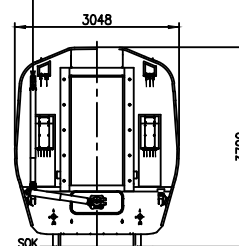

S4 S6 S8 S10 S12

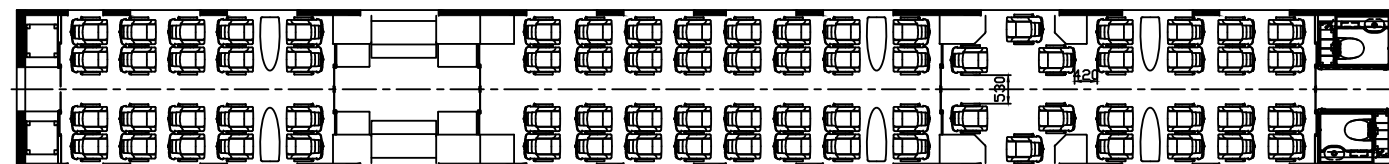

S3 S5 S7 S9 S11

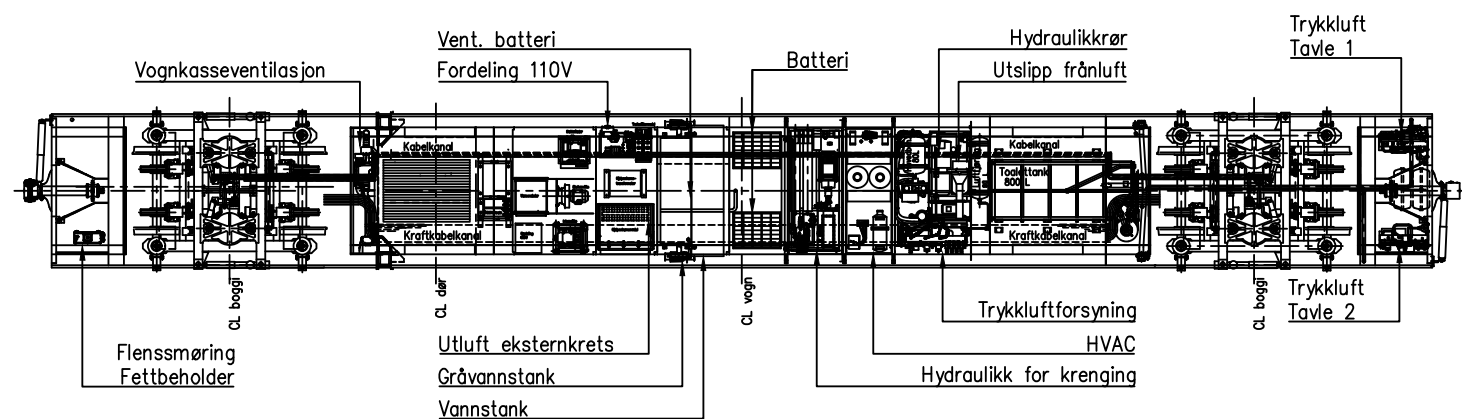

NOTES

| SUPPLIER                             |            |                     |             |                           |                                                       |
|--------------------------------------|------------|---------------------|-------------|---------------------------|-------------------------------------------------------|
| 00                                   | 09.09.2019 | Endelig utg. e. MLU | AG          | MLa                       | VLA                                                   |
| Rev. no                              | Rev. date  | Reason for issue    | Prepared by | Checked by                | Approved by                                           |
| Replace doc no. T000_3EST 128-204_01 |            |                     |             | Scale 1: 70               | No sep. prts.list <input checked="" type="checkbox"/> |
|                                      |            |                     |             |                           | Prts.list same no. <input type="checkbox"/>           |
|                                      |            |                     |             |                           | Prts.list other no. <input type="checkbox"/>          |
| Title Vognlayout B73B                |            |                     |             | Sheet No.                 | No. of sheets                                         |
|                                      |            |                     |             | Norske tog no. NOR0000429 |                                                       |