

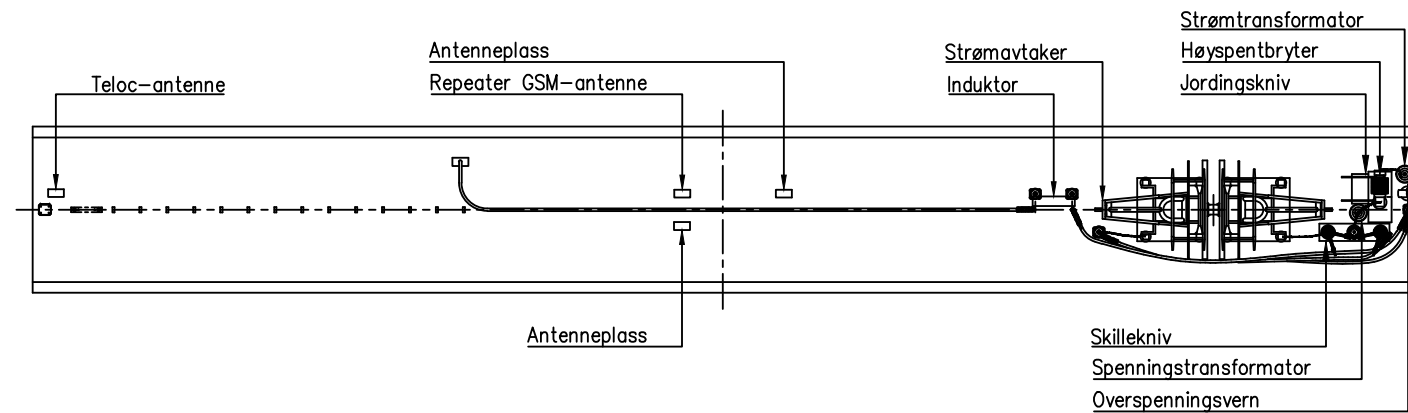
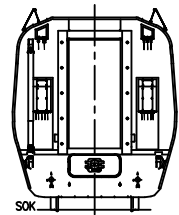
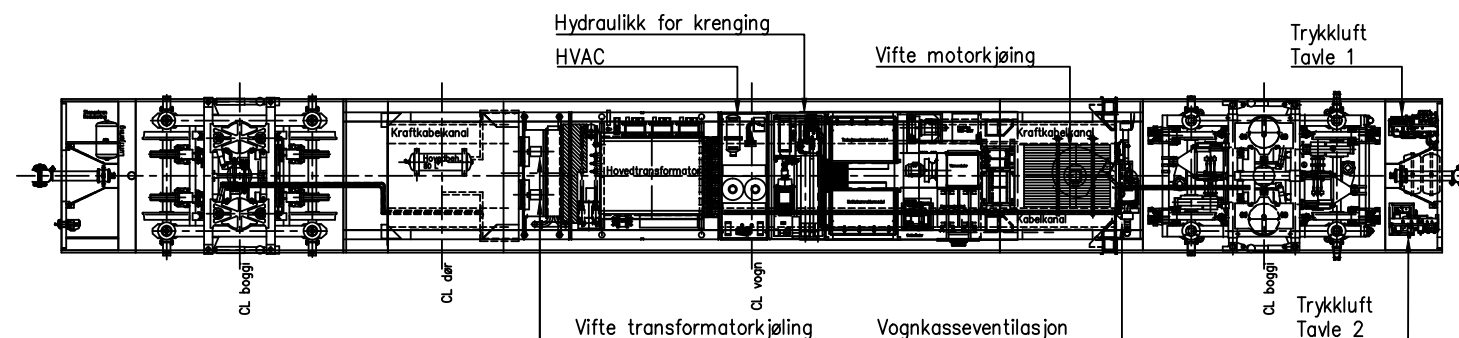
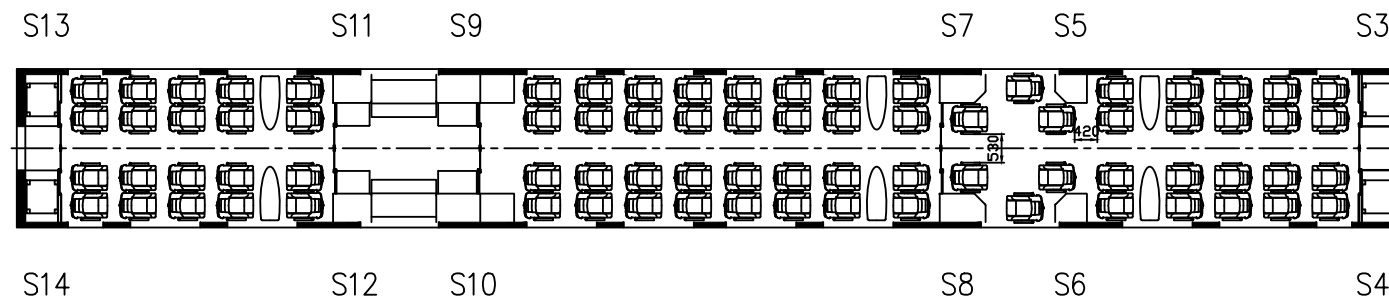


BMU73B

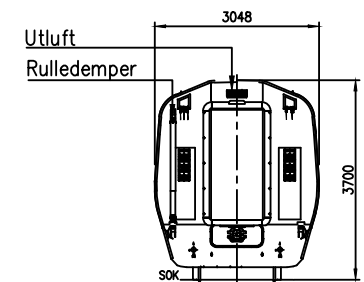

B-ende

A-ende

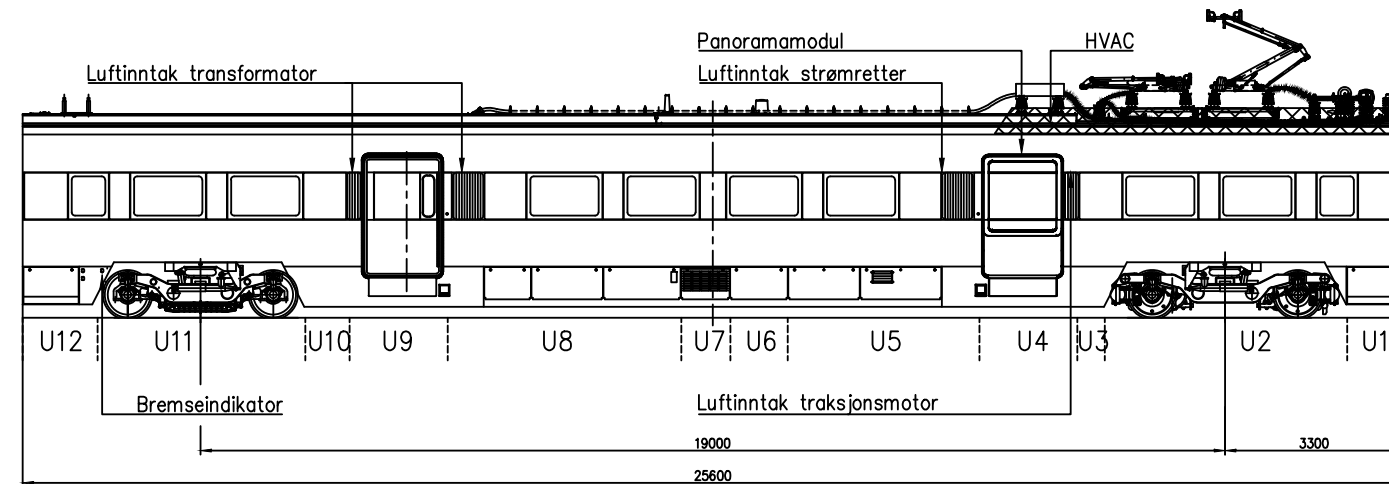

NOTES

SUPPLIER					
00	09.09.2019	Endelig utg. e. MLU	AG	MLa	VLA
Rev. no	Rev. date	Reason for issue	Prepared by	Checked by	Approved by
Replace doc no. T000_3EST 128-205_01				Scale 1:70	No sep. prts.list ☒
				Prts.list same no.	☐
				Prts.list other no.	☐
Title Vognlayout BMU73B				Sheet No.	No. of sheets
				Norske tog no. NOR0000430	