


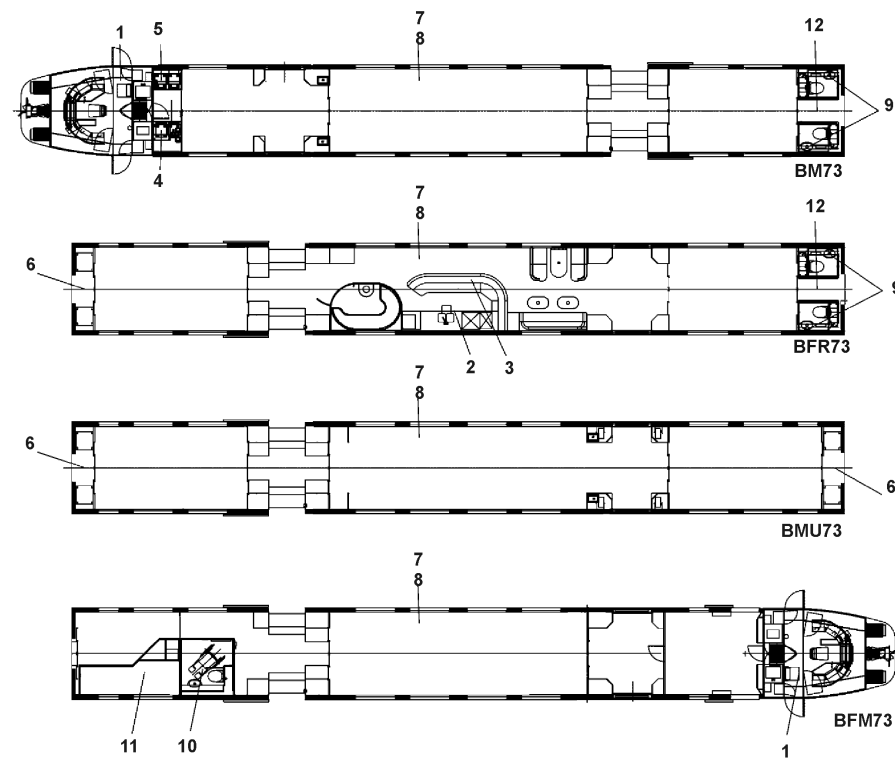

TYPE73 / 10.6 - BELYSNING

Hist Art. Nr. : 300006628

Leverandør Art. Nr. : 3EST000200-5427





TYPE73 / 10.6 - BELYSNING

Hist Art. Nr. : 300006628

Leverandør Art. Nr. : 3EST000200-5427


pos	NT Art.Nr	Hist Art.Nr	Beskrivelse	Tegn.Nr	Leverand. Art.Nr	Sann Prod.Art.Nr	S.P.Kode	Ant.
000001		300006629	BELYSNING I FÅRERROM		-			2
000002		300006630	BELYSNING BISTRO		-			1
000003		300006631	BELYSNING BISTRO BALDAKIN					1
000004		300006632	BELYSNING PENTRY VENSTRE					1
000005		300006633	BELYSNING PENTRY HÅYRE					1
000006		300006634	BELYSN. MELLOM ELSKAP		-			3
000007		300006635	LESELYS		-			1
000008		300006636	GENERELL BELYSNING		-			1
000009		300006637	BELYSNING STD.TOALETT		-			4
000010		300006638	BELYSNING HC-TOALETT		-			1
000011		300006639	BELYSNING PERSONALROM		-			1
000012		300006640	BELYSNING MELLOM WC		-			2



TYPE73 / 10.6.1 - BELYSNING I FÅ~RERROM

Hist Art. Nr. : 300006629

Leverandør Art. Nr. : -

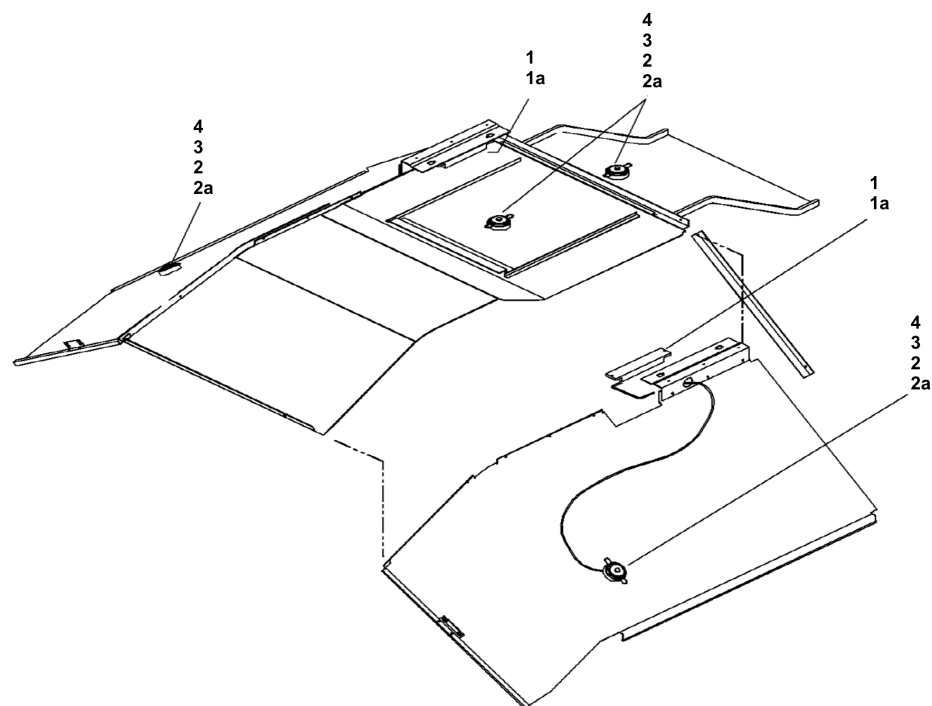




TYPE73 / 10.6.1 - BELYSNING I FÃ~RERROM


Hist Art. Nr. : 300006629

Leverandør Art. Nr. : -

pos	NT Art.Nr	Hist Art.Nr	Beskrivelse	Tegn.Nr	Leverand. Art.Nr	Sann Prod.Art.Nr	S.P.Kode	Ant.
000001		200081492	OMFORMER 110V DC/12V AC 10-40W		BVE402110P0052	TM78901	666	2
000002		200083004	ARMATUR DOWNLIGHT HVIT		BVG409764P1147	2JA 998 508 011	9125897490	4
000003		200026044	SKJÃ~TEKONTAKT AMP2P HAN M/LÃ...S		BVE305889P0120	AMP 172165-1		4
000004		200026044	SKJÃ~TEKONTAKT AMP2P HAN M/LÃ...S		BVE305889P0121	AMP2P hun	Elektroskandia	4
00001a		200119736	#####PLATESKRUE PANH. Ã~3,5X9,5 ELZN		STR104145	STR104145		4
00002a		200119737	#####PÃ†RE TYPE 13078 20W		BVG404760P0004	El.nr.37 583 30		4

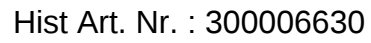

Leverandør Art. Nr. : -

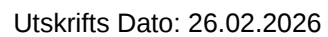



TYPE73 / 10.6.2 - BELYSNING BISTRO

Hist Art. Nr. : 300006630

Leverandør Art. Nr. : -


pos	NT Art.Nr	Hist Art.Nr	Beskrivelse	Tegn.Nr	Leverand. Art.Nr	Sann Prod.Art.Nr	S.P.Kode	Ant.
000001		200081492	OMFORMER 110V DC/12V AC 10-40W		BVE402110P0052	TM78901	666	6
000002		200081492	OMFORMER 110V DC/12V AC 10-40W		BVE402110P0052	TM78901		1
000003		200081492	OMFORMER 110V DC/12V AC 10-40W		BVE402110P0052	TM78901		1
000004		200081492	OMFORMER 110V DC/12V AC 10-40W		BVE402110P0052	TM78901		1
000005		200083007	DOWNLIGHT		BVG411688P0150	Hellanor	9163741860	6
000006		200012354	LAMPE HALOGEN G4 20W/12V.		BVG402204P0097	El.nr. 37 200 10		6
000007		200081494	OMFORMER 110V DC/AC 18-40/2x18W		BVE402110P0056	TM65148		1
000008		200083166	LYSRÅRHOLDER U/FJÅR		BVG411688P0259	LKA 739		4
000009		200012593	LYSRÅR 18W L18/41-827 PLUS		BVE301997P0004	El.nr. 38 203 21	9163741860	2
00001a		200119738	####PL.SKRUE, PANH. 4.2X16 ELZN DI		STR104112	STR104112		2
00002a		200119738	####PL.SKRUE, PANH. 4.2X16 ELZN DI		STR104112	STR104112		2
00003a		200119738	####PL.SKRUE, PANH. 4.2X16 ELZN DI		STR104112	STR104112		2
00004a		200119738	####PL.SKRUE, PANH. 4.2X16 ELZN DI		STR104112	STR104112		2
00007a		200119739	MUTTER, SELVSIKR. M4 ELZN DIN985-8					2



TYPE73 / 10.6.3 - BELYSNING BISTRO BALDAKIN

Hist Art. Nr. : 300006631

Leverandør Art. Nr. :

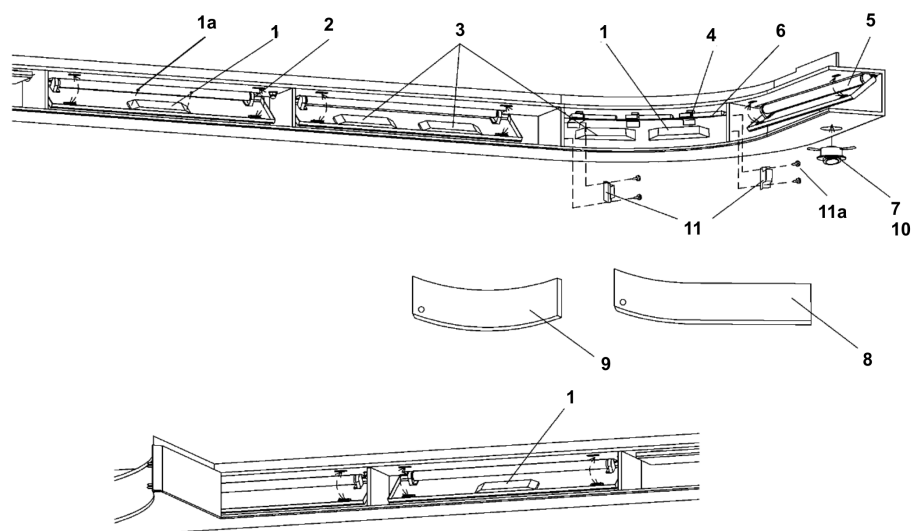



TYPE73 / 10.6.3 - BELYSNING BISTRO BALDAKIN

Hist Art. Nr. : 300006631

Leverandør Art. Nr. :



pos	NT Art.Nr	Hist Art.Nr	Beskrivelse	Tegn.Nr	Leverand. Art.Nr	Sann Prod.Art.Nr	S.P.Kode	Ant.
000001		200081494	OMFORMER 110V DC/AC 18-40/2x18W		BVE402110P0056	TM65148		3
000002		200083166	LYSRÅˆRHOLDER U/FJÅ†R		BVG411688P0259	LKA 739		10
000003		200081498	OMFORMER 110V DC/4-13W		BVG411688P0261	TM 65011	9163741860	3
000004		200083017	LYSRÅˆRHOLDER 4 PIN 5/7/9 W		BVG411688P0260	LKA 913		3
000005		200012601	LYSRÅˆR 18W/21-840 SPEKTRALUX		BVG411688P0149	BVG411688P0149		5
000006		200012625	LYSRÅˆR DULUX S/E 7W/827 4-PIN 2G7			EL 38 204 62	ELEKTROBRANSJEN	3
000007		200083006	DOWNLIGHT VRIDBAR		BVG411688P0148	DL 246.1		1
000008		200083513	DEKSEL HÅˆYRE		BVG411688P0262	E.2.801.000		1
000009		200083514	DEKSEL VENSTRE		BVG411688P0263	E.2.801.001		1
000010		200012354	LAMPE HALOGEN G4 20W/12V.		BVG402204P0097	El.nr. 37 200 10		1
000011		200075629	MAGNETSNEPPERT 4-5KG.		BVG411688P0034	E.2.801.005		2
00001a		200119739	MUTTER, SELVSIKR. M4 ELZN DIN985-8					6
00011a		200119740	####PL.SKRUE, PANH. 4.2X13 ELZN DI		STR104111	STR104111		4



TYPE73 / 10.6.4 - BELYSNING PENTRY VENSTRE

Hist Art. Nr. : 300006632

Leverandør Art. Nr. :

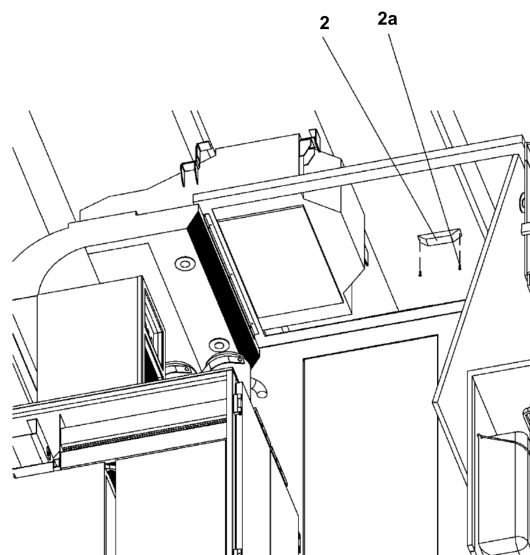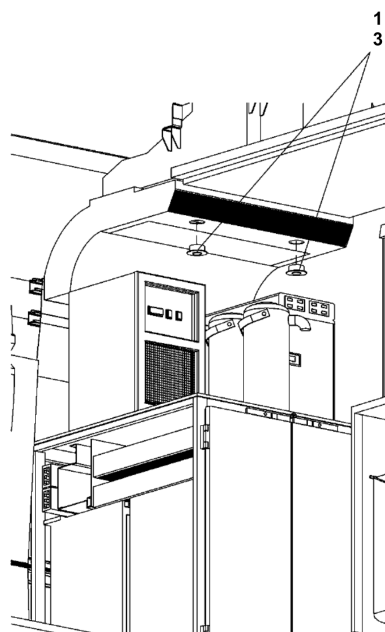



TYPE73 / 10.6.4 - BELYSNING PENTRY VENSTRE

Hist Art. Nr. : 300006632

Leverandør Art. Nr. :


pos	NT Art.Nr	Hist Art.Nr	Beskrivelse	Tegn.Nr	Leverand. Art.Nr	Sann Prod.Art.Nr	S.P.Kode	Ant.
000001		200083007	DOWNLIGHT		BVG411688P0150	Hellanor		2
000002		200081492	OMFORMER 110V DC/12V AC 10-40W		BVE402110P0052	TM78901		1
000003		200119741	####HALOGENPÅTRE GX4 SOKKEL 12V-20W		BVG402204P0097	El.nr. 37 200 10		2
00002a		200119738	####PL.SKRUE, PANH. 4.2X16 ELZN DI		STR104112	STR104112		2



TYPE73 / 10.6.5 - BELYSNING PENTRY HÅ~YRE

Hist Art. Nr. : 300006633

Leverandør Art. Nr. :

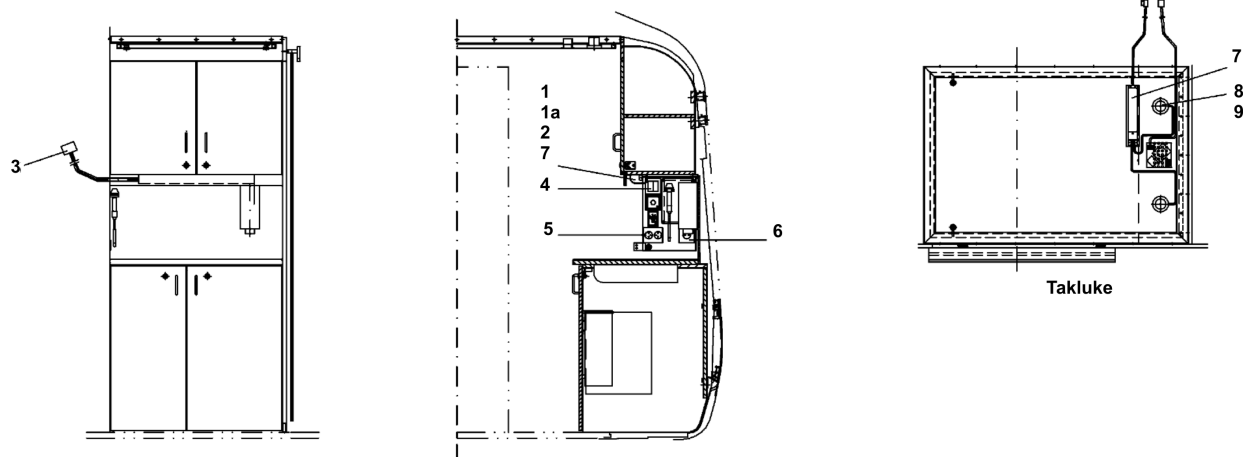



TYPE73 / 10.6.5 - BELYSNING PENTRY HÅYRE

Hist Art. Nr. : 300006633

Leverandør Art. Nr. :


pos	NT Art.Nr	Hist Art.Nr	Beskrivelse	Tegn.Nr	Leverand. Art.Nr	Sann Prod.Art.Nr	S.P.Kode	Ant.
000001		500002229	LED LYS 110V DC, 670MM	TVN7350	TVN7350	TVN7350	Teknoware	1
000002		200012602	LYSRÅR MASTER TL5 14W/827 HE SUPER		BVG411688P0276	EL 38 167 00	ELKTROBRANSJEN	1
000003		200111061	####SKJÅTEKONTAKT F/LYSRÅR 3-POL MC		BVE410050P0077	3-pol MCS HAN Wago		1
000004		200119743	####BRYTER F/TAK- OG ARB.LYS -		BVE301947P0032	Elnr.1410225		1
000005		200119744	####STIKKONTAKT DOBBEL INNFELT -		BVE301898P0057	Elnr.1510727		1
000006		200119745	####STIKKONTAKT ENKEL INNFELT -		BVE301898P0056	Elnr.1510531		1
000007		200083940	OMFORMER F/LYSRÅR 110VDC/TL5 14-28W		BVG409764P1190	TM91294		1
000008		200083005	ARMATUR DOWNLIGHT		BVG411688P0107	EL 32 056 41		2
000009		200012354	LAMPE HALOGEN G4 20W/12V.		BVG402204P0097	Elnr.3720010		2
00001a		200119742	####SPONPL.SKRUE 5X16 ELZN SENKHOD		BVH128782	BVH128782		2
000NR1		200119747	####OMFORMER 110VDC/10-40W		BVG409764P1149	TM 78801		1



TYPE73 / 10.6.6 - BELYSN. MELLOM ELSKAP

Hist Art. Nr. : 300006634

Leverandør Art. Nr. :

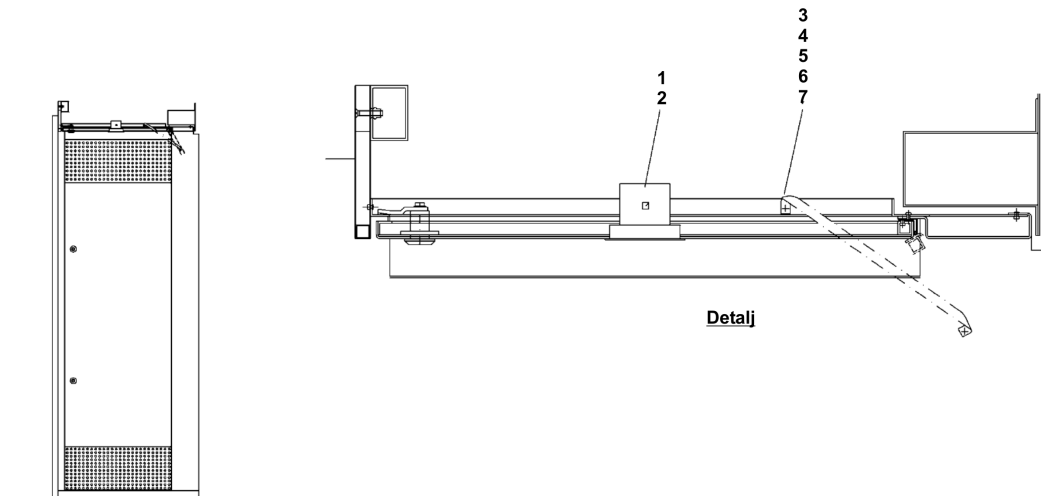



TYPE73 / 10.6.6 - BELYSN. MELLOM ELSKAP

Hist Art. Nr. : 300006634

Leverandør Art. Nr. :



pos	NT Art.Nr	Hist Art.Nr	Beskrivelse	Tegn.Nr	Leverand. Art.Nr	Sann Prod.Art.Nr	S.P.Kode	Ant.
000001		200083005	ARMATUR DOWNLIGHT		BVG411688P0107	EL 32 056 41	ELEKTROBRANSJEN	1
000002		200012354	LAMPE HALOGEN G4 20W/12V.		BVG402204P0097	Elnr.3720010		1
000003		200119747	####OMFORMER 110VDC/10-40W		BVG409764P1149	TM 78801		1
000004		200066149	KONSOLL BELYS.MELLOM ELSKAP		BVG315906P0001	BVG315906P0001		1
000005		200119749	####LIM -		BVG412621P1005	Simson 70-06		1
000006		200119750	####PANSKRUE M5X12 ELZN DIN7985-4.		STR103557	STR103557		3
000007		200119751	####BLINDNAGLEMUTTER SS M5 UPO 30		BVG402218P0033	BVG402218P0033		3



TYPE73 / 10.6.7 - BELYSNING MELLOM WC

Hist Art. Nr. : 300006640

Leverandør Art. Nr. : -

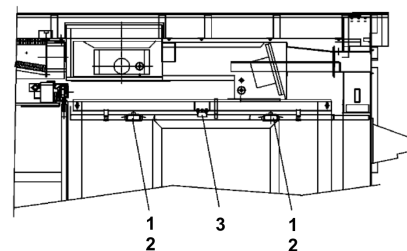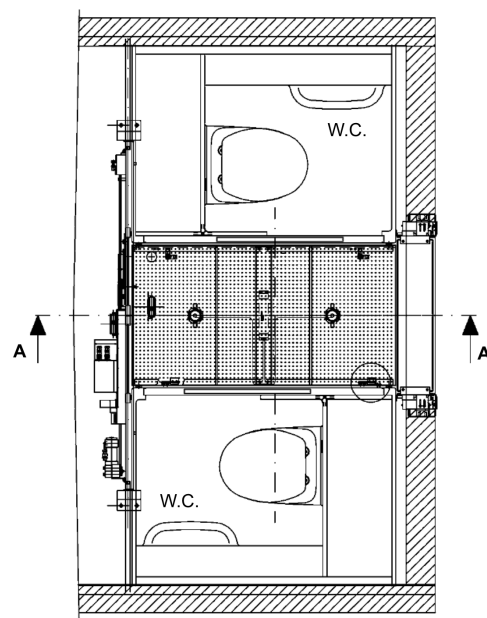



TYPE73 / 10.6.7 - BELYSNING MELLOM WC

Hist Art. Nr. : 300006640

Leverandør Art. Nr. : -


pos	NT Art.Nr	Hist Art.Nr	Beskrivelse	Tegn.Nr	Leverand. Art.Nr	Sann Prod.Art.Nr	S.P.Kode	Ant.
000001		200083005	ARMATUR DOWNLIGHT		BVG411688P0107	EL 32 056 41	ELEKTROBRANSJEN	2
000002		200012354	LAMPE HALOGEN G4 20W/12V.		BVG402204P0097	Elnr.3720010		2
000003		200119747	#####OMFORMER 110VDC/10-40W		BVG409764P1149	TM 78801		1



TYPE73 / 10.6.8 - LESELYS

Hist Art. Nr. : 300006635

Leverandør Art. Nr. : -

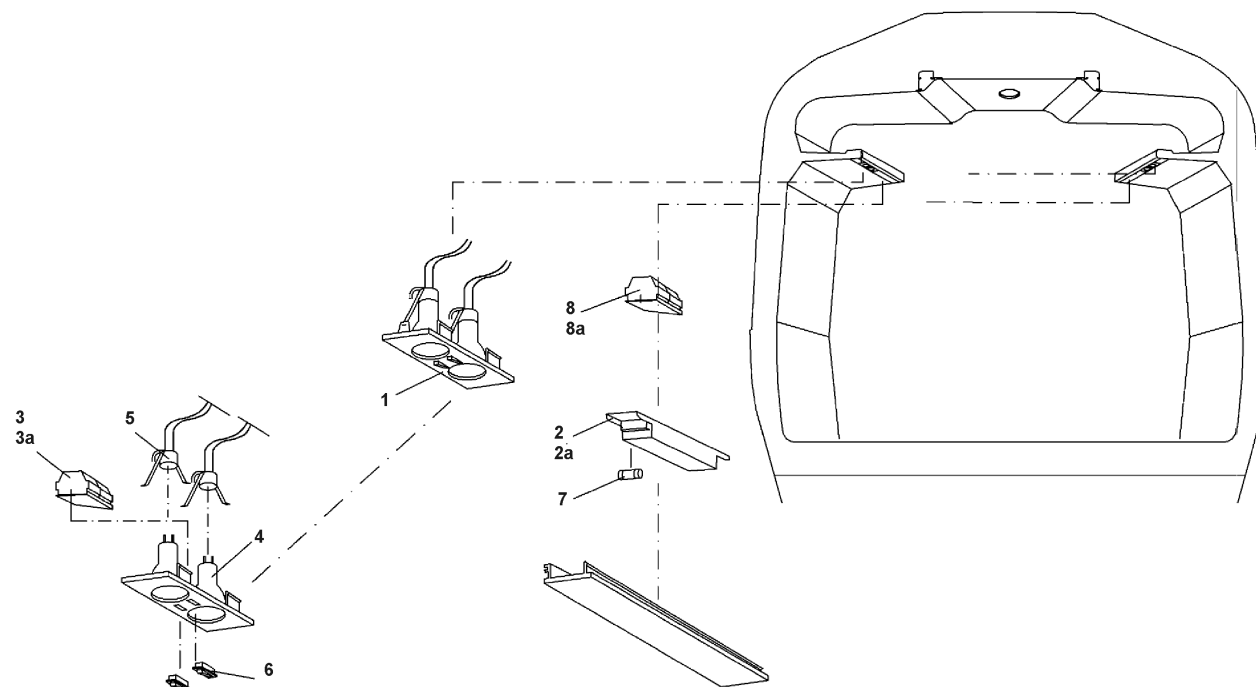



TYPE73 / 10.6.8 - LESELYS

Hist Art. Nr. : 300006635

Leverandør Art. Nr. : -


pos	NT Art.Nr	Hist Art.Nr	Beskrivelse	Tegn.Nr	Leverand. Art.Nr	Sann Prod.Art.Nr	S.P.Kode	Ant.
000001		200082977	LESELYSKASETT KOMPL.		BVG411676P1004	513551		100
000001		200144197	LESELYS MODUL LED 24VDC 3500K		TVN69001	TVN69001	TEKNOWARE	100
000002		200081495	OMFORMER 110V DC/12V AC 10-40W		BVG409764P1149	TM78801		55
000002		200144198	OMFORMER 110VDC/24VDC 65W F/LESELYS		TPC1426	TPC1426	TEKNOWARE	
000003		200111048	####KLEMME F/VARMEELEMENT VIDEO		BVE410050P0069	261-203		55
000004		200012286	HALOGENPÅTRE DECOSTAR35S 12V/10W 38Å		BVG411676P1005	12V/10W 38Å, Å° OSRAM 44888WFL		200
000005		200119753	####LESELYSARMATUR -		BVG411676P1006	Hera 287 AE-180mm		200
000006		200080536	BRYTER SERIE 3006.8		BVG411690P1022	V30068XX11		200
000007		200119754	####GLASSRÅRSIKRING 1A (6,3X32MM)		BVE404744P0065	Elnr. 312001		55
000008		200111048	####KLEMME F/VARMEELEMENT VIDEO		BVE410050P0069	261-203		28
00002a		200121222	####SKRUE -		-	-		165
00003a		200119752	####PLATESKRUE, PANH. 2.9X9.5 AB E		STR104143	STR104143		112
00008a		200119752	####PLATESKRUE, PANH. 2.9X9.5 AB E		STR104143	STR104143		56
00NR01		200144200	SPOTLYS LED 3W 12VDC 350LUMEN		TVK8804E	TVK8804E	TEKNOWARE	100
00NR02		200145876	JUSTERINGSRING F. SPOTLYS			JUSTERINGSRING F. SPOTLYS		
00NR03		200144201	OMFORMER 110VDC/12VDC 20W F/SPOTLYS		TMK3041	TMK3041	TEKNOWARE	
1.NR01		200147501	LYSPÅTRE LED MED HOLDER		XVN69008	XVN69008	TEKNOWARE	100



TYPE73 / 10.6.9 - GENERELL BELYSNING

Hist Art. Nr. : 300006636

Leverandør Art. Nr. : -

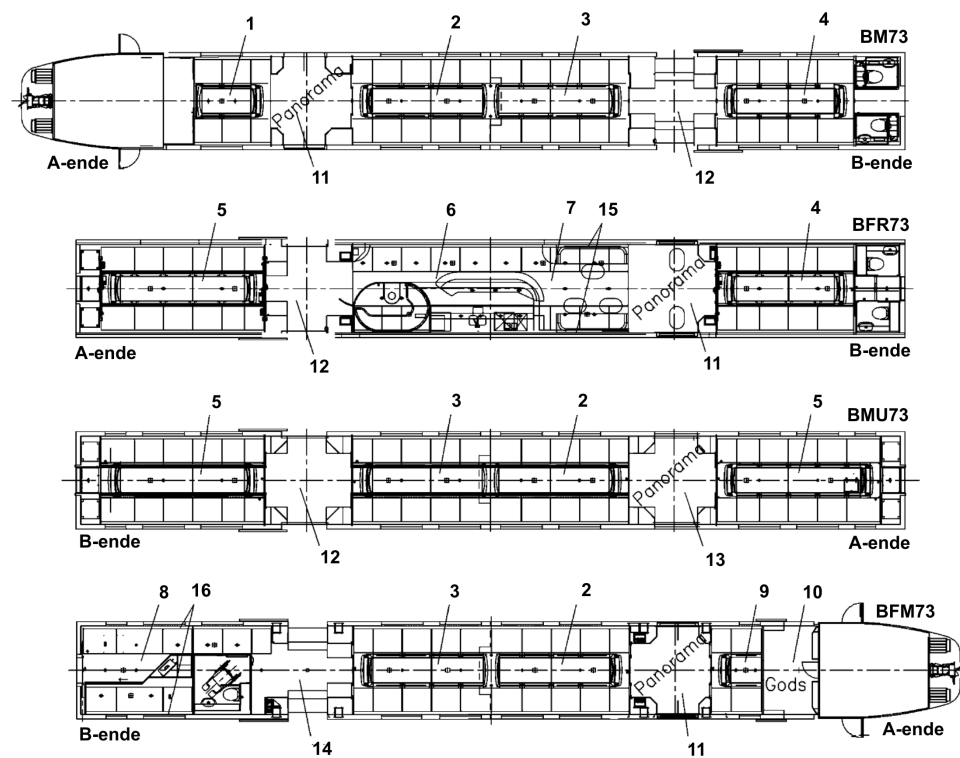



TYPE73 / 10.6.9 - GENERELL BELYSNING

Hist Art. Nr. : 300006636

Leverandør Art. Nr. : -


pos	NT Art.Nr	Hist Art.Nr	Beskrivelse	Tegn.Nr	Leverand. Art.Nr	Sann Prod.Art.Nr	S.P.Kode	Ant.
000001		300005230	PERSONVOGN-2.KLASSE					1
000002		300005230	PERSONVOGN-2.KLASSE					3
000003		300005230	PERSONVOGN-2.KLASSE					3
000004		300005230	PERSONVOGN-2.KLASSE					2
000005		300005230	PERSONVOGN-2.KLASSE					3
000006		300005230	PERSONVOGN-2.KLASSE					1
000007		300005230	PERSONVOGN-2.KLASSE					1
000008		300005230	PERSONVOGN-2.KLASSE					1
000009		300005230	PERSONVOGN-2.KLASSE					1
000010		300006650	BELYSNING GODSROM					1
000011		300006651	BELYSNING PL.FORM PANOR.					3
000012		300006652	BELYSNING PL.FORM INNST.					3
000013		300006651	BELYSNING PL.FORM PANOR.					1
000014		300006652	BELYSNING PL.FORM INNST.					1
000015		300006653	OPPLYS PANEL, VEGGMONT					1
000016		300006654	VEGGLYS PANEL					1



TYPE73 / 10.6.9.1 - PERSONVOGN-2.KLASSE

Hist Art. Nr. : 300005230

Leverandør Art. Nr. :

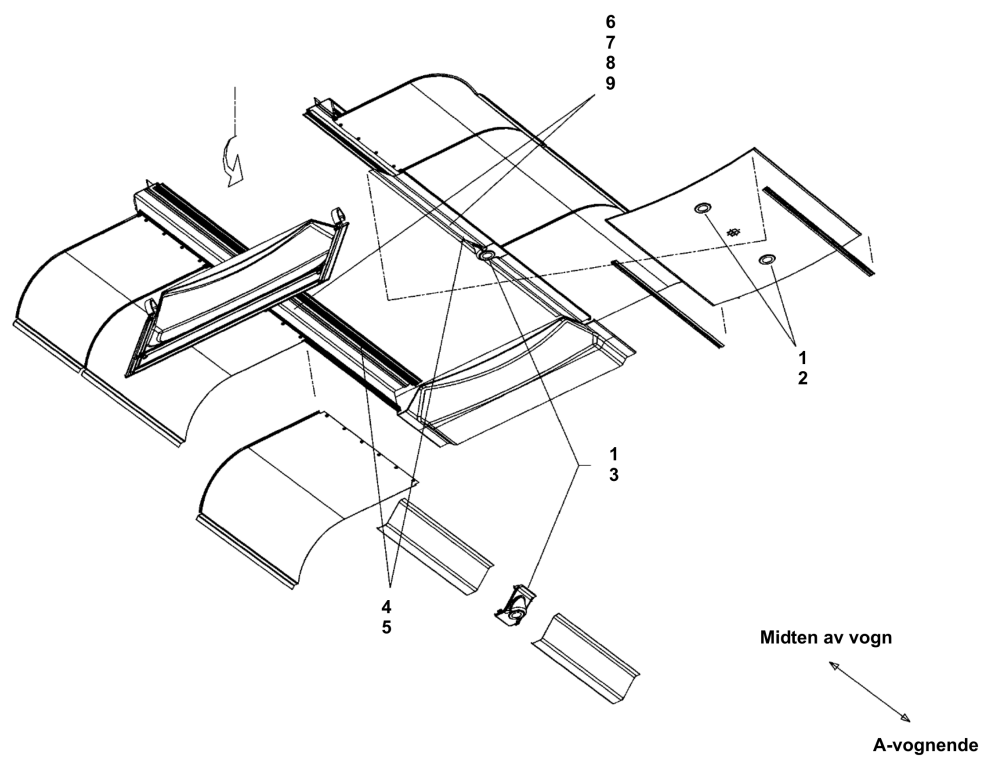



TYPE73 / 10.6.9.1 - PERSONVOGN-2.KLASSE

Hist Art. Nr. : 300005230

Leverandør Art. Nr. :


pos	NT Art.Nr	Hist Art.Nr	Beskrivelse	Tegn.Nr	Leverand. Art.Nr	Sann Prod.Art.Nr	S.P.Kode	Ant.
000001		200083004	ARMATUR DOWNLIGHT HVIT		BVG409764P1147	2JA 998 508-011	9125897490	4
000002		200012354	LAMPE HALOGEN G4 20W/12V.		BVG402204P0097	Elnr.3720010		2
000003		200012349	LAMPE 12V 10W HALOGEN		BVG409764P1148	Elnr.3720060		2
000004		200081492	OMFORMER 110V DC/12V AC 10-40W		BVE402110P0052	TM78901		3
000005		200119755	####GLASSRÅRSIKRING 1A (6,3X32MM)		BVE404744P0065	Elnr.312001		3
000006		200119756	####LYSRÅRHOLDER VOSSLOH		BVG411683P1002 *	NR.10165 og 101690		2
000007		200119757	####LYSRÅR 58W L58/41-827 PLUS		E301997P0052	Elnr.3820360		2
000008		200081490	OMFORMER 110V DC/58W 3-STEP		BVE402110P0050	TM78749		2
000009		200119755	####GLASSRÅRSIKRING 1A (6,3X32MM)		BVE404744P0065	Elnr.312001		2



TYPE73 / 10.6.9.2 - PERSONVOGN-2.KLASSE

Hist Art. Nr. : 300005230

Leverandør Art. Nr. :

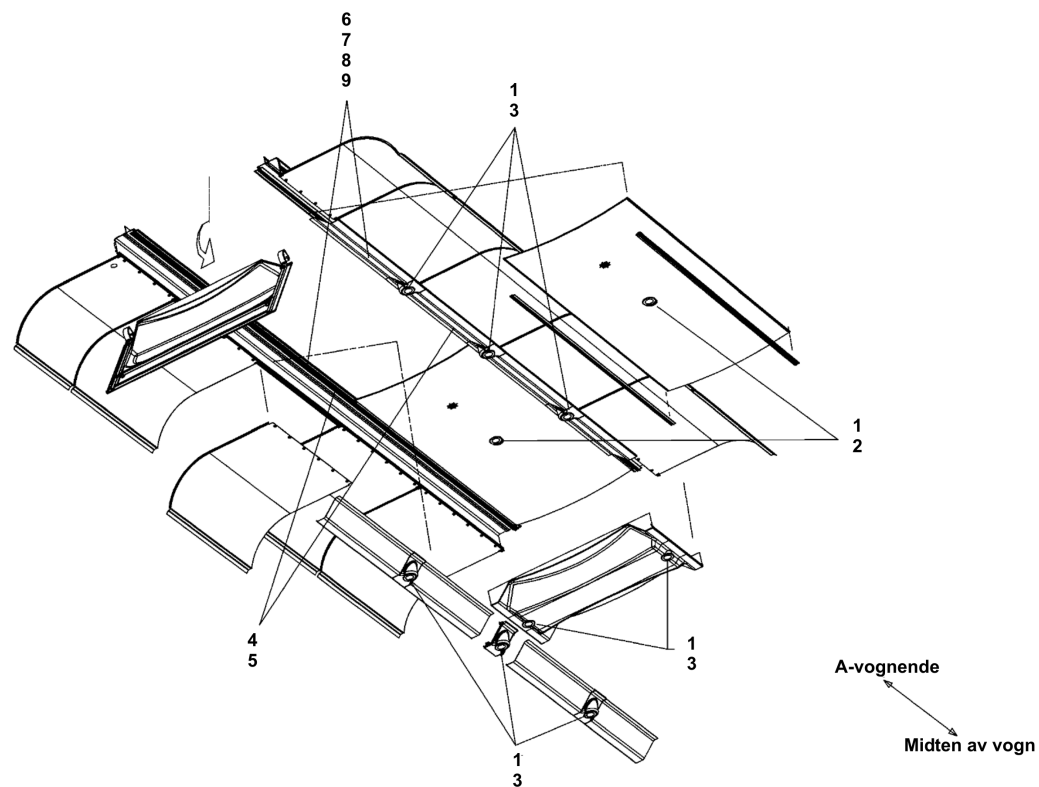



TYPE73 / 10.6.9.2 - PERSONVOGN-2.KLASSE

Hist Art. Nr. : 300005230

Leverandør Art. Nr. :


pos	NT Art.Nr	Hist Art.Nr	Beskrivelse	Tegn.Nr	Leverand. Art.Nr	Sann Prod.Art.Nr	S.P.Kode	Ant.
000001		200083004	ARMATUR DOWNLIGHT HVIT		BVG409764P1147	2JA 998 508-011	9125897490	10
000002		200012354	LAMPE HALOGEN G4 20W/12V.		BVG402204P0097	Elnr.3720010		2
000003		200012349	LAMPE 12V 10W HALOGEN		BVG409764P1148	Elnr.3720060		8
000004		200081492	OMFORMER 110V DC/12V AC 10-40W		BVE402110P0052	TM78901		4
000005		200119755	####GLASSRÅ~RSIKRING 1A (6,3X32MM)		BVE404744P0065	Elnr.312001		4
000006		200119756	####LYSRÅ~RHOLDER VOSSLOH		BVG411683P1002	NR.10165 og 101690		4
000007		200119757	####LYSRÅ~R 58W L58/41-827 PLUS		E301997P0052	Elnr.3820360		4
000008		200081490	OMFORMER 110V DC/58W 3-STEP		BVE402110P0050	TM78749		4
000009		200119755	####GLASSRÅ~RSIKRING 1A (6,3X32MM)		BVE404744P0065	Elnr.312001		4



TYPE73 / 10.6.9.3 - PERSONVOGN-2.KLASSE

Hist Art. Nr. : 300005230

Leverandør Art. Nr. :

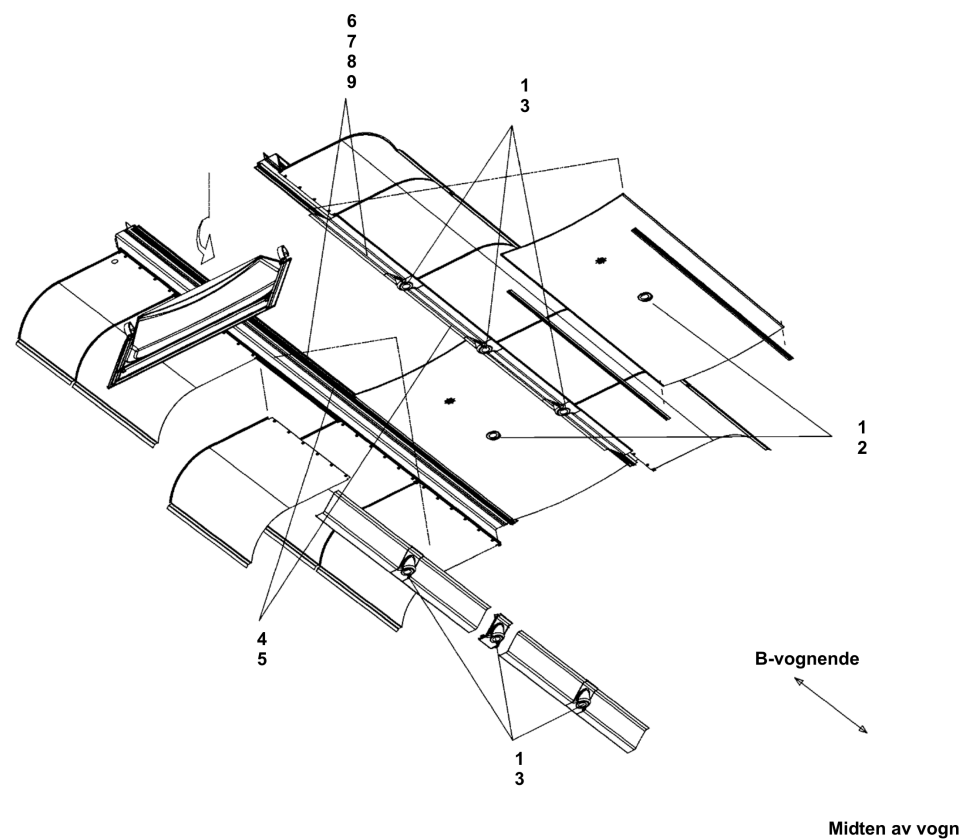



TYPE73 / 10.6.9.3 - PERSONVOGN-2.KLASSE

Hist Art. Nr. : 300005230

Leverandør Art. Nr. :


pos	NT Art.Nr	Hist Art.Nr	Beskrivelse	Tegn.Nr	Leverand. Art.Nr	Sann Prod.Art.Nr	S.P.Kode	Ant.
000001		200083004	ARMATUR DOWNLIGHT HVIT		BVG409764P1147	2JA 998 508-011	9125897490	8
000002		200012354	LAMPE HALOGEN G4 20W/12V.		BVG402204P0097	Elnr.3720010		2
000003		200012349	LAMPE 12V 10W HALOGEN		BVG409764P1148	Elnr.3720060		6
000004		200081492	OMFORMER 110V DC/12V AC 10-40W		BVE402110P0052	TM78901		4
000005		200119755	####GLASSRÅ~RSIKRING 1A (6,3X32MM)		BVE404744P0065	Elnr.312001		4
000006		200119756	####LYSRÅ~RHOLDER VOSSLOH		BVG411683P1002	NR.10165 og 101690		4
000007		200119757	####LYSRÅ~R 58W L58/41-827 PLUS		E301997P0052	Elnr.3820360		4
000008		200081490	OMFORMER 110V DC/58W 3-STEP		BVE402110P0050	TM78749		4
000009		200119755	####GLASSRÅ~RSIKRING 1A (6,3X32MM)		BVE404744P0065	Elnr.312001		4



TYPE73 / 10.6.9.4 - PERSONVOGN-2.KLASSE

Hist Art. Nr. : 300005230

Leverandør Art. Nr. :

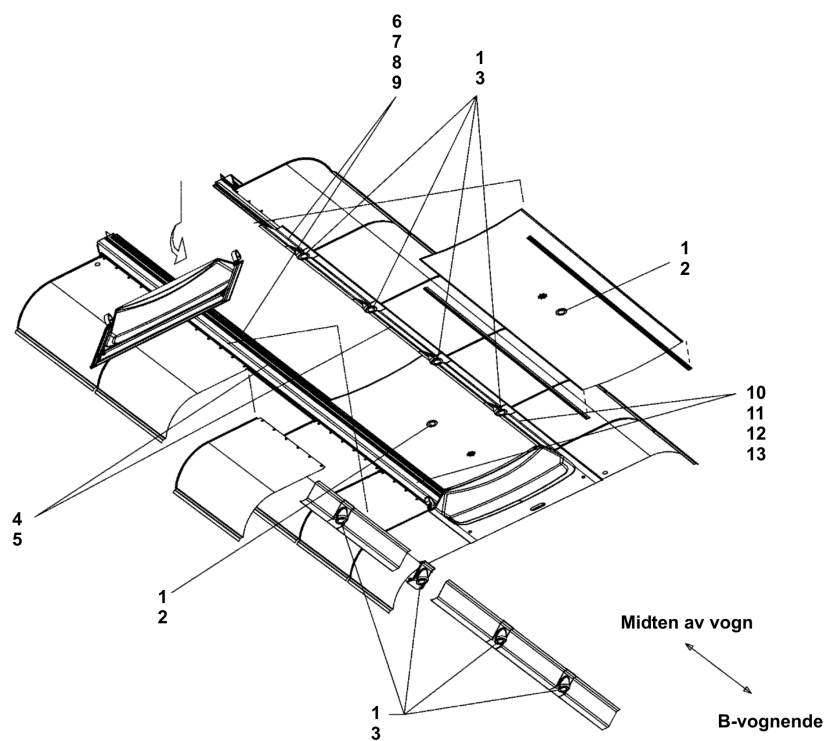



TYPE73 / 10.6.9.4 - PERSONVOGN-2.KLASSE

Hist Art. Nr. : 300005230

Leverandør Art. Nr. :


pos	NT Art.Nr	Hist Art.Nr	Beskrivelse	Tegn.Nr	Leverand. Art.Nr	Sann Prod.Art.Nr	S.P.Kode	Ant.
000001		200083004	ARMATUR DOWNLIGHT HVIT		BVG409764P1147	2JA 998 508-011	9125897490	8
000002		200012354	LAMPE HALOGEN G4 20W/12V.		BVG402204P0097	Elnr.3720010		2
000003		200012349	LAMPE 12V 10W HALOGEN		BVG409764P1148	Elnr.3720060		6
000004		200081492	OMFORMER 110V DC/12V AC 10-40W		BVE402110P0052	TM78901		4
000005		200119755	####GLASSRÅ~RSIKRING 1A (6,3X32MM)		BVE404744P0065	Elnr.312001		4
000006		200119756	####LYSRÅ~RHOLDER VOSSLOH		BVG411683P1002	NR.10165 og 101690		2
000007		200119757	####LYSRÅ~R 58W L58/41-827 PLUS		E301997P0052	Elnr.3820360		2
000008		200081490	OMFORMER 110V DC/58W 3-STEP		BVE402110P0050	TM78749		2
000009		200119755	####GLASSRÅ~RSIKRING 1A (6,3X32MM)		BVE404744P0065	Elnr.312001		2
000010		200119756	####LYSRÅ~RHOLDER VOSSLOH		BVG411683P1002	NR.10165 og 101690		2
000011		200119758	####LYSRÅ~R 36W L36/41-827 PLUS		E301997P0051	Elnr.3820339		2
000012		200081493	OMFORMER 110V DC/36W 3-STEP		BVE402110P0053	TM78746		2
000013		200119755	####GLASSRÅ~RSIKRING 1A (6,3X32MM)		BVE404744P0065	Elnr.312001		2



TYPE73 / 10.6.9.5 - PERSONVOGN-2.KLASSE

Hist Art. Nr. : 300005230

Leverandør Art. Nr. :

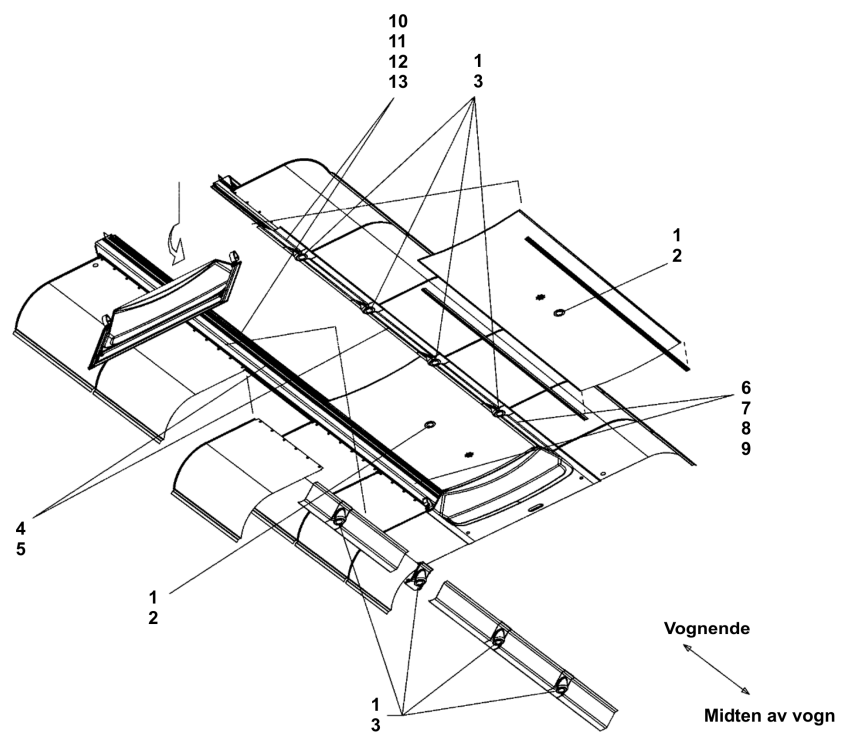



TYPE73 / 10.6.9.5 - PERSONVOGN-2.KLASSE

Hist Art. Nr. : 300005230

Leverandør Art. Nr. :


pos	NT Art.Nr	Hist Art.Nr	Beskrivelse	Tegn.Nr	Leverand. Art.Nr	Sann Prod.Art.Nr	S.P.Kode	Ant.
000001		200083004	ARMATUR DOWNLIGHT HVIT		BVG409764P1147	2JA 998 508-011	9125897490	10
000002		200012354	LAMPE HALOGEN G4 20W/12V.		BVG402204P0097	Elnr.3720010		2
000003		200012349	LAMPE 12V 10W HALOGEN		BVG409764P1148	Elnr.3720060		8
000004		200081492	OMFORMER 110V DC/12V AC 10-40W		BVE402110P0052	TM78901		4
000005		200119755	####GLASSRÅ~RSIKRING 1A (6,3X32MM)		BVE404744P0065	Elnr.312001		4
000006		200119756	####LYSRÅ~RHOLDER VOSSLOH		BVG411683P1002	NR.10165 og 101690		4
000007		200119757	####LYSRÅ~R 58W L58/41-827 PLUS		E301997P0052	Elnr.3820360		4
000008		200081490	OMFORMER 110V DC/58W 3-STEP		BVE402110P0050	TM78749		4
000009		200119755	####GLASSRÅ~RSIKRING 1A (6,3X32MM)		BVE404744P0065	Elnr.312001		4
000010		200119756	####LYSRÅ~RHOLDER VOSSLOH		BVG411683P1002	NR.10165 og 101690		2
000011		200119759	####LYSRÅ~R 18W L18/41-827 LUMILUX		BVE301997P0004	Elnr.3820321		2
000012		200081491	OMFORMER 110V DC/18W 3-STEP		BVE402110P0051	TM78743		2
000013		200119755	####GLASSRÅ~RSIKRING 1A (6,3X32MM)		BVE404744P0065	Elnr.312001		2



TYPE73 / 10.6.9.6 - PERSONVOGN-2.KLASSE

Hist Art. Nr. : 300005230

Leverandør Art. Nr. :

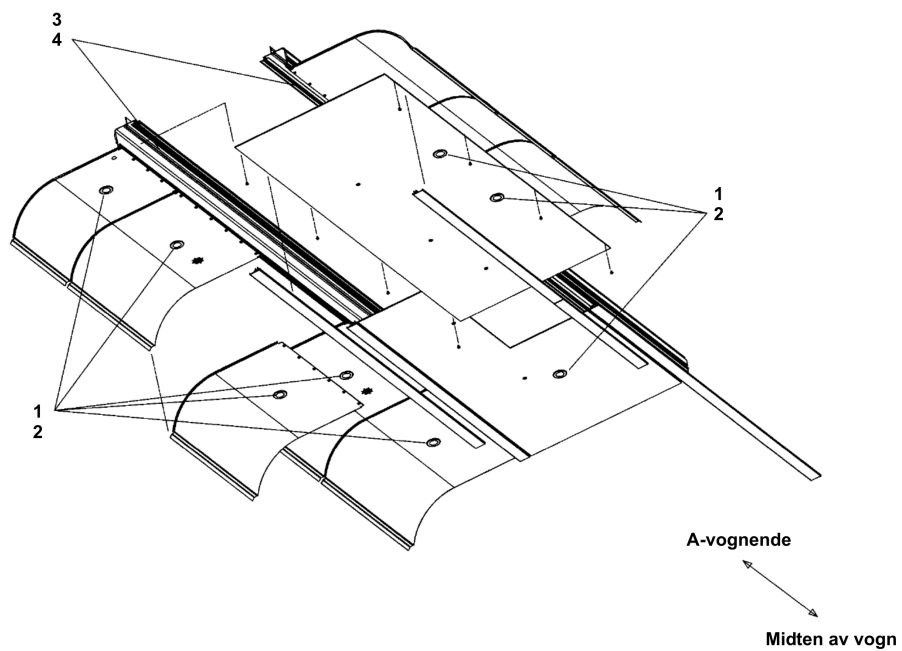



TYPE73 / 10.6.9.6 - PERSONVOGN-2.KLASSE

Hist Art. Nr. : 300005230

Leverandør Art. Nr. :


pos	NT Art.Nr	Hist Art.Nr	Beskrivelse	Tegn.Nr	Leverand. Art.Nr	Sann Prod.Art.Nr	S.P.Kode	Ant.
000001		200083004	ARMATUR DOWNLIGHT HVIT		BVG409764P1147	2JA 998 508-011	9125897490	8
000002		200012354	LAMPE HALOGEN G4 20W/12V.		BVG402204P0097	Elnr.3720010		8
000003		200081492	OMFORMER 110V DC/12V AC 10-40W		BVE402110P0052	TM78901		4
000004		200119755	####GLASSRÅ~RSIKRING 1A (6,3X32MM)		BVE404744P0065	Elnr.312001		4



TYPE73 / 10.6.9.7 - PERSONVOGN-2.KLASSE

Hist Art. Nr. : 300005230

Leverandør Art. Nr. :

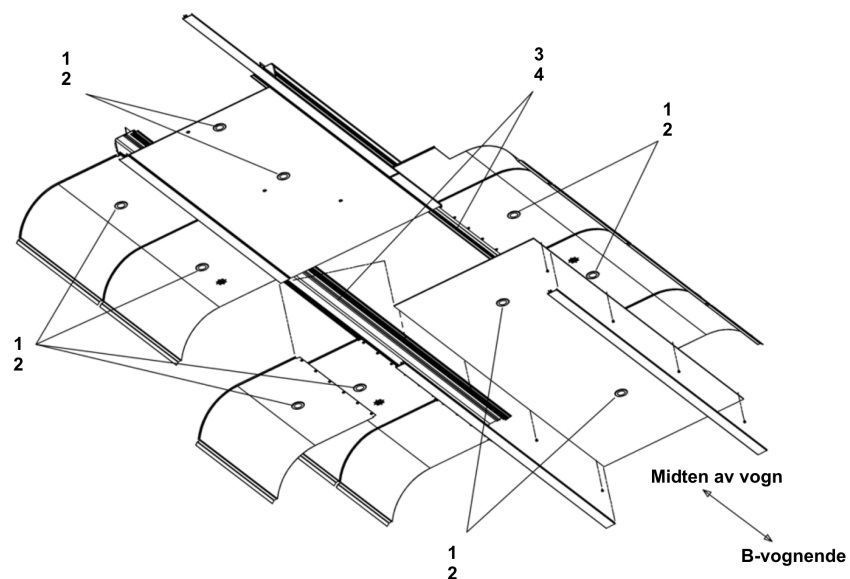



TYPE73 / 10.6.9.7 - PERSONVOGN-2.KLASSE

Hist Art. Nr. : 300005230

Leverandør Art. Nr. :


pos	NT Art.Nr	Hist Art.Nr	Beskrivelse	Tegn.Nr	Leverand. Art.Nr	Sann Prod.Art.Nr	S.P.Kode	Ant.
000001		200083004	ARMATUR DOWNLIGHT HVIT		BVG409764P1147	2JA 998 508-011	9125897490	10
000002		200012354	LAMPE HALOGEN G4 20W/12V.		BVG402204P0097	Elnr.3720010		10
000003		200081492	OMFORMER 110V DC/12V AC 10-40W		BVE402110P0052	TM78901		6
000004		200119755	####GLASSRÅ~RSIKRING 1A (6,3X32MM)		BVE404744P0065	Elnr.312001		6



TYPE73 / 10.6.9.8 - PERSONVOGN-2.KLASSE

Hist Art. Nr. : 300005230

Leverandør Art. Nr. :

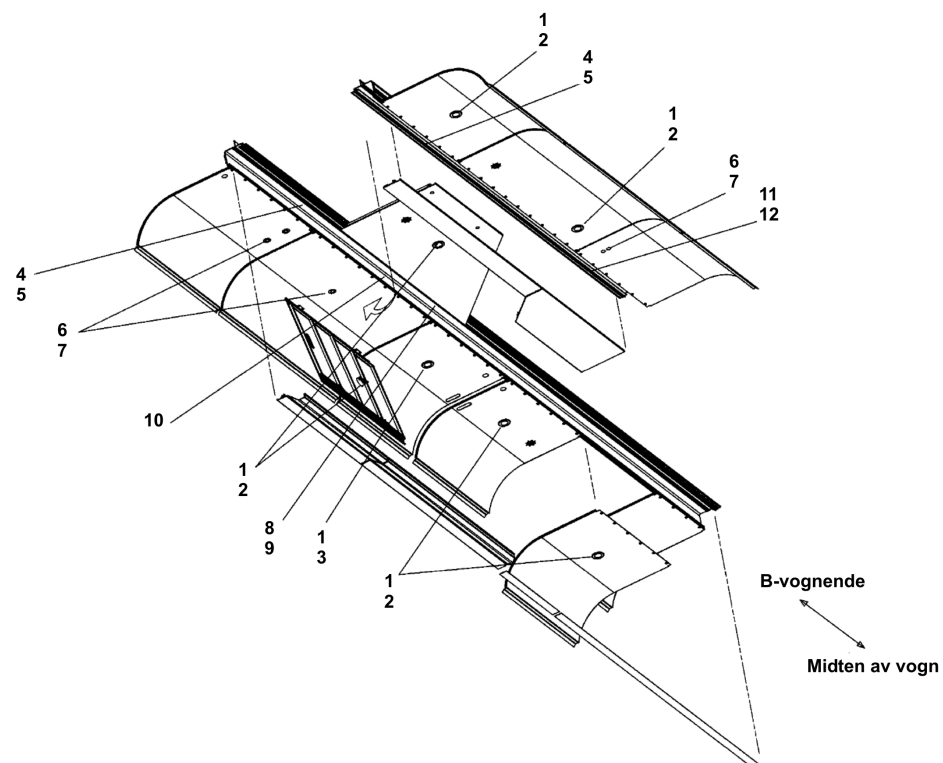



TYPE73 / 10.6.9.8 - PERSONVOGN-2.KLASSE

Hist Art. Nr. : 300005230

Leverandør Art. Nr. :


pos	NT Art.Nr	Hist Art.Nr	Beskrivelse	Tegn.Nr	Leverand. Art.Nr	Sann Prod.Art.Nr	S.P.Kode	Ant.
000001		200083004	ARMATUR DOWNLIGHT HVIT		BVG409764P1147	2JA 998 508-011	9125897490	7
000002		200012354	LAMPE HALOGEN G4 20W/12V.		BVG402204P0097	Elnr.3720010		6
000003		200012349	LAMPE 12V 10W HALOGEN		BVG409764P1148	Elnr.3720060		1
000004		200081492	OMFORMER 110V DC/12V AC 10-40W		BVE402110P0052	TM78901		4
000005		200119755	####GLASSRÅ~RSIKRING 1A (6,3X32MM)		BVE404744P0065	Elnr.312001		4
000006		200083003	ARMATUR DOWNLIGHT		BVG411683P1004	HERA Type EH24 oLM		5
000007		200012287	HALOGENPÅTRE DECOSTAR35S 12V/20W 30Å°		BVG411683P1005	12V/20W 30Å,Å° OSRAM 44888WFL		5
000008		200081496	OMFORMER 110V DC/12VAC 70W HALOGEN		BVG411688P0105	TM87401		1
000009		200119755	####GLASSRÅ~RSIKRING 1A (6,3X32MM)		BVE404744P0065	Elnr.312001		1
000010		200014930	RELEMODUL F/LESELYS		BVG401599P0028	TS93901		1
000011		200081495	OMFORMER 110V DC/12V AC 10-40W		BVG409764P1149	TM78801		1
000012		200119755	####GLASSRÅ~RSIKRING 1A (6,3X32MM)		BVE404744P0065	Elnr.312001		1



TYPE73 / 10.6.9.9 - PERSONVOGN-2.KLASSE

Hist Art. Nr. : 300005230

Leverandør Art. Nr. :

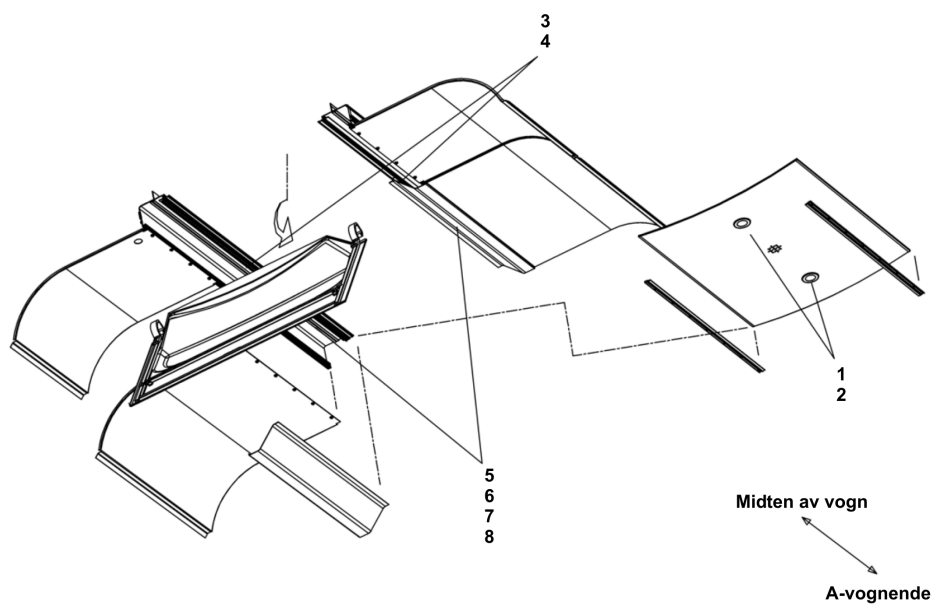



TYPE73 / 10.6.9.9 - PERSONVOGN-2.KLASSE

Hist Art. Nr. : 300005230

Leverandør Art. Nr. :


pos	NT Art.Nr	Hist Art.Nr	Beskrivelse	Tegn.Nr	Leverand. Art.Nr	Sann Prod.Art.Nr	S.P.Kode	Ant.
000001		200083004	ARMATUR DOWNLIGHT HVIT		BVG409764P1147	2JA 998 508-011	9125897490	2
000002		200012354	LAMPE HALOGEN G4 20W/12V.		BVG402204P0097	Elnr.3720010		2
000003		200081492	OMFORMER 110V DC/12V AC 10-40W		BVE402110P0052	TM78901		2
000004		200119755	####GLASSRÅ~RSIKRING 1A (6,3X32MM)		BVE404744P0065	Elnr.312001		2
000005		200119756	####LYSRÅ~RHOLDER VOSSLOH		BVG411683P1002	NR.10165 og 101690		2
000006		200119759	####LYSRÅ~R 18W L18/41-827 LUMILUX		BVE301997P0004	Elnr.3820321		2
000007		200081491	OMFORMER 110V DC/18W 3-STEP		BVE402110P0051	TM78743		2
000008		200119755	####GLASSRÅ~RSIKRING 1A (6,3X32MM)		BVE404744P0065	Elnr.312001		2



TYPE73 / 10.6.9.10 - BELYSNING GODSROM

Hist Art. Nr. : 300006650

Leverandør Art. Nr. :

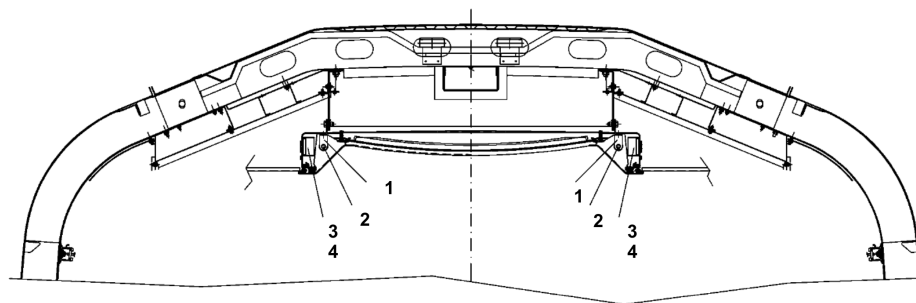

Snitt i godsrom



TYPE73 / 10.6.9.10 - BELYSNING GODSROM

Hist Art. Nr. : 300006650

Leverandør Art. Nr. :


pos	NT Art.Nr	Hist Art.Nr	Beskrivelse	Tegn.Nr	Leverand. Art.Nr	Sann Prod.Art.Nr	S.P.Kode	Ant.
000001		200119756	####LYSRÅRHOLDER VOSSLOH		BVG411683P1002	NR.10165 og 101690		4
000002		200119758	####LYSRÅR 36W L36/41-827 PLUS		E301997P051	Elnr.3820339		2
000003		200081493	OMFORMER 110V DC/36W 3-STEP		BVE402110P0053	TM78746		2
000004		200119755	####GLASSRÅRSIKRING 1A (6,3X32MM)		BVE404744P0065	Elnr.312001		2



TYPE73 / 10.6.9.11 - BELYSNING PL.FORM PANOR.

Hist Art. Nr. : 300006651

Leverandør Art. Nr. :

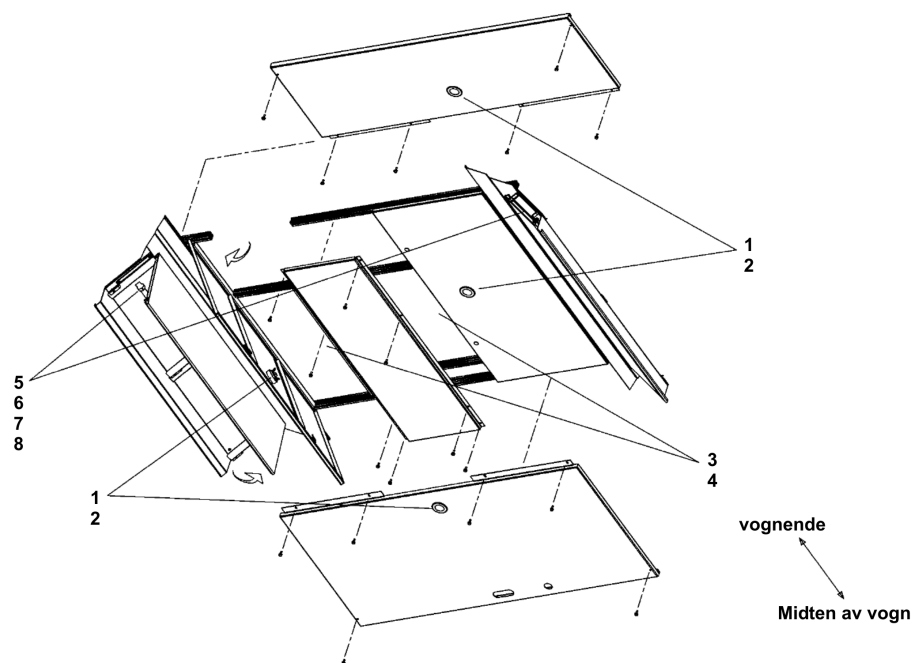



TYPE73 / 10.6.9.11 - BELYSNING PL.FORM PANOR.

Hist Art. Nr. : 300006651

Leverandør Art. Nr. :


pos	NT Art.Nr	Hist Art.Nr	Beskrivelse	Tegn.Nr	Leverand. Art.Nr	Sann Prod.Art.Nr	S.P.Kode	Ant.
000001		200083004	ARMATUR DOWNLIGHT HVIT		BVG409764P1147	2JA 998 508-011	9125897490	4
000002		200012354	LAMPE HALOGEN G4 20W/12V.		BVG402204P0097	Elnr.3720010		4
000003		200081492	OMFORMER 110V DC/12V AC 10-40W		BVE402110P0052	TM78901		2
000004		200119755	####GLASSRÅ~RSIKRING 1A (6,3X32MM)		BVE404744P0065	Elnr.312001		2
000005		200119756	####LYSRÅ~RHOLDER VOSSLOH		BVG411683P1002	NR.10165 og 101690		2
000006		200119760	####LYSRÅ~R KORT 36W L36/41-827-1		BVE301997P0200	Elnr.3820377		2
000007		200081493	OMFORMER 110V DC/36W 3-STEP		BVE402110P0053	TM78746		2
000008		200119755	####GLASSRÅ~RSIKRING 1A (6,3X32MM)		BVE404744P0065	Elnr.312001		2



TYPE73 / 10.6.9.12 - BELYSNING PL.FORM INNST.

Hist Art. Nr. : 300006652

Leverandør Art. Nr. :

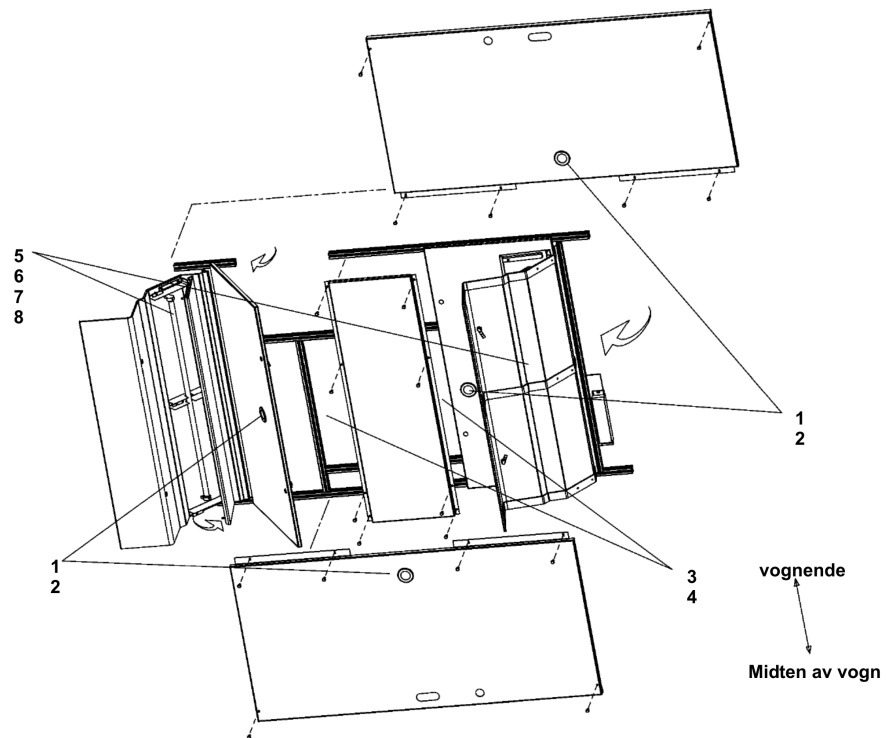



TYPE73 / 10.6.9.12 - BELYSNING PL.FORM INNST.

Hist Art. Nr. : 300006652

Leverandør Art. Nr. :


pos	NT Art.Nr	Hist Art.Nr	Beskrivelse	Tegn.Nr	Leverand. Art.Nr	Sann Prod.Art.Nr	S.P.Kode	Ant.
000001		200083004	ARMATUR DOWNLIGHT HVIT		BVG409764P1147	2JA 998 508-011	9125897490	4
000002		200012354	LAMPE HALOGEN G4 20W/12V.		BVG402204P0097	Elnr.3720010		4
000003		200081492	OMFORMER 110V DC/12V AC 10-40W		BVE402110P0052	TM78901		2
000004		200119755	####GLASSRÅ~RSIKRING 1A (6,3X32MM)		BVE404744P0065	Elnr.312001		2
000005		200119756	####LYSRÅ~RHOLDER VOSSLOH		BVG411683P1002	NR.10165 og 101690		2
000006		200119760	####LYSRÅ~R KORT 36W L36/41-827-1		BVE301997P0200	Elnr.3820377		2
000007		200081493	OMFORMER 110V DC/36W 3-STEP		BVE402110P0053	TM78746		2
000008		200119755	####GLASSRÅ~RSIKRING 1A (6,3X32MM)		BVE404744P0065	Elnr.312001		2
00NR01		200067022	FIRKANTRÅ~R ALU.20X20X2 L=290					1



TYPE73 / 10.6.9.13 - BELYSNING PL.FORM PANOR.

Hist Art. Nr. : 300006651

Leverandør Art. Nr. :

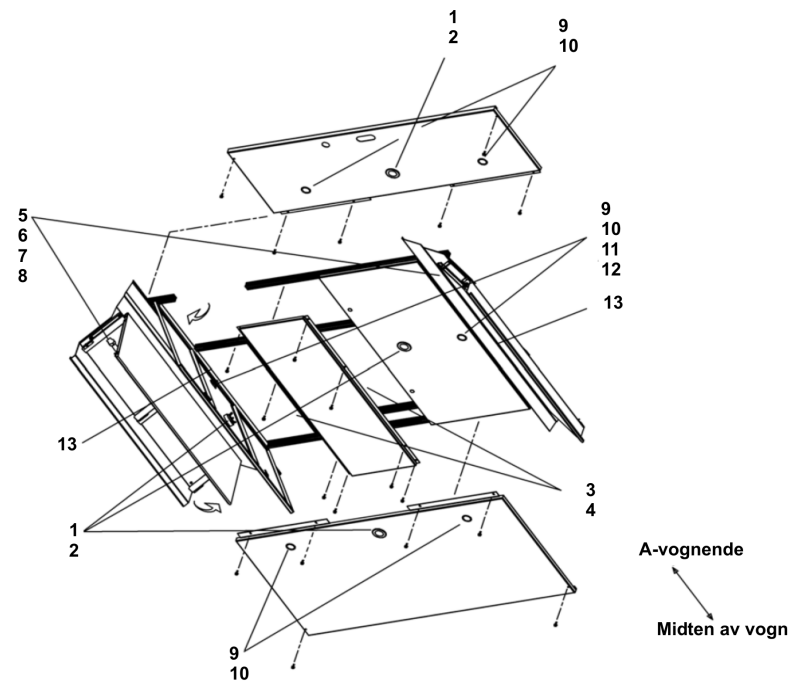



TYPE73 / 10.6.9.13 - BELYSNING PL.FORM PANOR.

Hist Art. Nr. : 300006651

Leverandør Art. Nr. :


pos	NT Art.Nr	Hist Art.Nr	Beskrivelse	Tegn.Nr	Leverand. Art.Nr	Sann Prod.Art.Nr	S.P.Kode	Ant.
000001		200083004	ARMATUR DOWNLIGHT HVIT		BVG409764P1147	2JA 998 508-011	9125897490	4
000002		200012354	LAMPE HALOGEN G4 20W/12V.		BVG402204P0097	ElNr.3720010		4
000003		200081492	OMFORMER 110V DC/12V AC 10-40W		BVE402110P0052	TM78901		2
000004		200119755	####GLASSRÅ~RSIKRING 1A (6,3X32MM)		BVE404744P0065	ElNr.312001		2
000005		200119756	####LYSRÅ~RHOLDER VOSSLOH		BVG411683P1002	NR.10165 og 101690		2
000006		200119760	####LYSRÅ~R KORT 36W L36/41-827-1		BVE301997P0200	ElNr.3820377		2
000007		200081493	OMFORMER 110V DC/36W 3-STEP		BVE402110P0053	TM78746		2
000008		200119755	####GLASSRÅ~RSIKRING 1A (6,3X32MM)		BVE404744P0065	ElNr.312001		2
000009		200083003	ARMATUR DOWNLIGHT		BVG411683P1004	HERA Type EH24 oLM		6
000010		200012287	HALOGENPÅ~RE DECOSTAR35S 12V/20W 30Å°		BVG411683P1005	12V/20W 30Å,Å° OSRAM 44888WFL		6
000011		200081496	OMFORMER 110V DC/12VAC 70W HALOGEN		BVG411688P0105	TM87401		2
000012		200119755	####GLASSRÅ~RSIKRING 1A (6,3X32MM)		BVE404744P0065	ElNr.312001		2
000013		200014930	RELEMODUL F/LESELYS		BVG401599P0028	TS93901		2



TYPE73 / 10.6.9.14 - BELYSNING PL.FORM INNST.

Hist Art. Nr. : 300006652

Leverandør Art. Nr. :

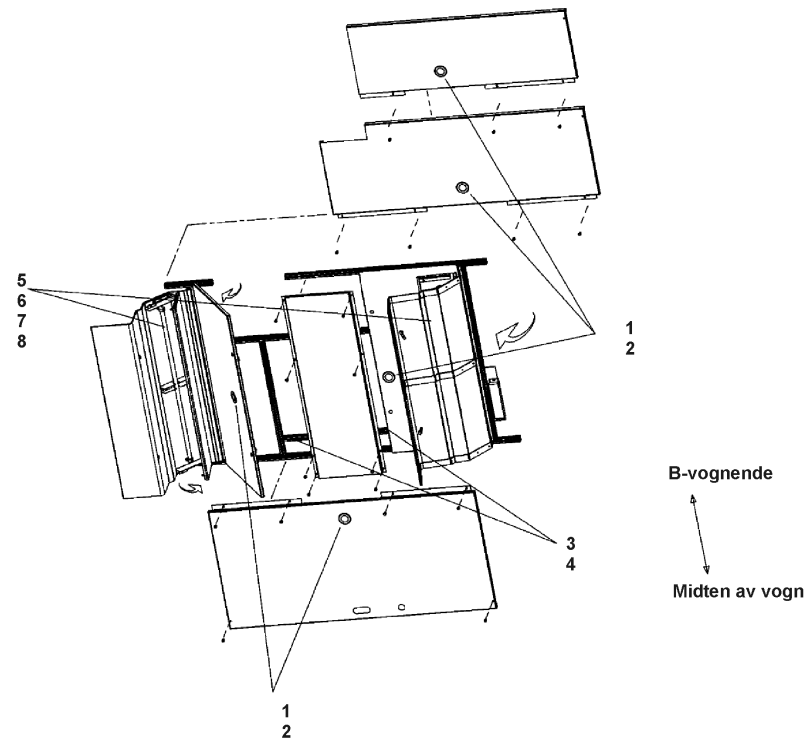



TYPE73 / 10.6.9.14 - BELYSNING PL.FORM INNST.

Hist Art. Nr. : 300006652

Leverandør Art. Nr. :


pos	NT Art.Nr	Hist Art.Nr	Beskrivelse	Tegn.Nr	Leverand. Art.Nr	Sann Prod.Art.Nr	S.P.Kode	Ant.
000001		200083004	ARMATUR DOWNLIGHT HVIT		BVG409764P1147	2JA 998 508-011	9125897490	5
000002		200012354	LAMPE HALOGEN G4 20W/12V.		BVG402204P0097	Elnr.3720010		5
000003		200081492	OMFORMER 110V DC/12V AC 10-40W		BVE402110P0052	TM78901		3
000004		200119755	####GLASSRÅ~RSIKRING 1A (6,3X32MM)		BVE404744P0065	Elnr.312001		3
000005		200119756	####LYSRÅ~RHOLDER VOSSLOH		BVG411683P1002	NR.10165 og 101690		2
000006		200119760	####LYSRÅ~R KORT 36W L36/41-827-1		BVE301997P0200	Elnr.3820377		2
000007		200081493	OMFORMER 110V DC/36W 3-STEP		BVE402110P0053	TM78746		2
000008		200119755	####GLASSRÅ~RSIKRING 1A (6,3X32MM)		BVE404744P0065	Elnr.312001		2



TYPE73 / 10.6.9.15 - OPPLYS PANEL, VEGGMONT

Hist Art. Nr. : 300006653

Leverandør Art. Nr. :

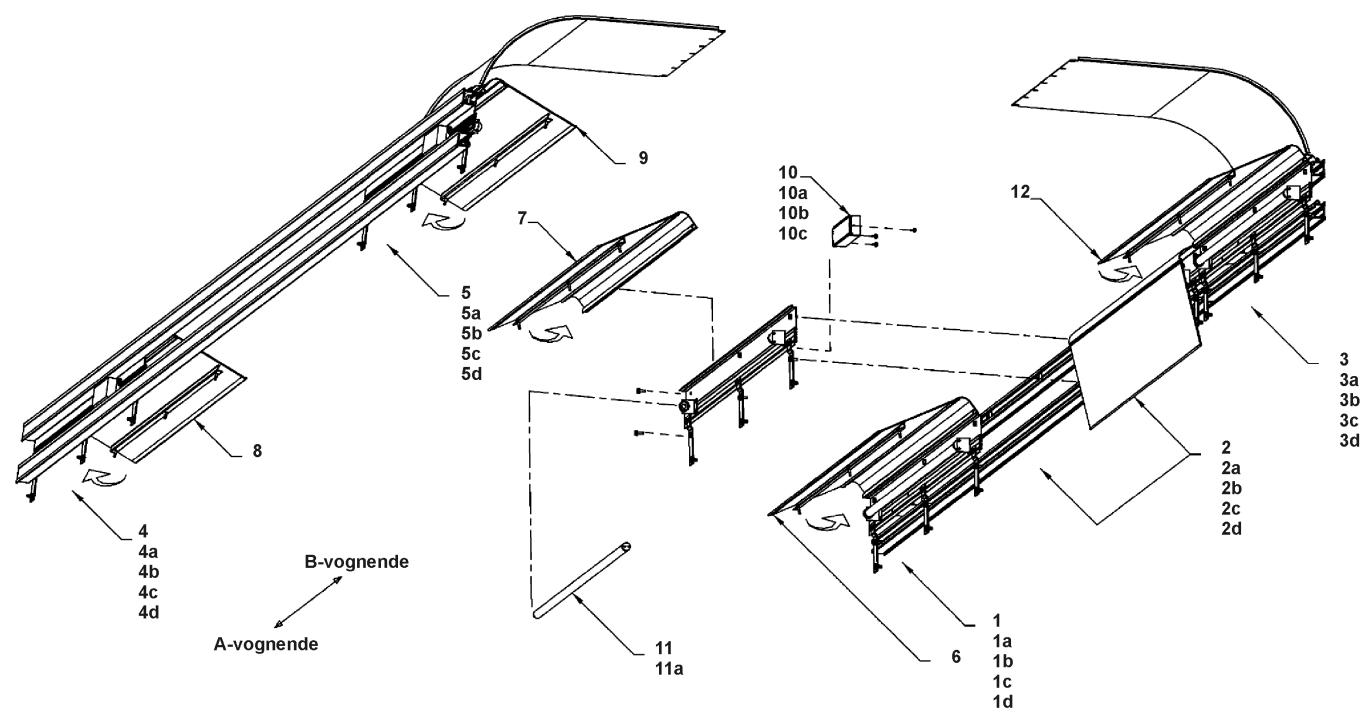



TYPE73 / 10.6.9.15 - OPPLYS PANEL, VEGGMONT

Hist Art. Nr. : 300006653

Leverandør Art. Nr. :

pos	NT Art.Nr	Hist Art.Nr	Beskrivelse	Tegn.Nr	Leverand. Art.Nr	Sann Prod.Art.Nr	S.P.Kode	Ant.
000001		200119761	####OPPLYS PANEL SMST. INKL. L = 2		BVG115585P0001	516331		1
000002		200119766	####OPPLYS PANEL SMST. INKL. L = 1		BVG115585P0002	516321		2
000003		200119767	####OPPLYS PANEL SMST. INKL. L = 2		BVG115585P0005	516981		1
000004		200119768	####OPPLYS PANEL SMST. INKL. L = 2		BVG115585P0003	516351		1
000005		200119769	####OPPLYS PANEL SMST. INKL. L = 2		BVG115585P0004	516341		1
000006		200119770	####OPPLYS DEKSEL SMST. L = 2401		BVG411683P1036	516671		1
000007		200119771	####OPPLYS DEKSEL SMST. L = 1848		BVG411683P1037	516651		2
000008		200119772	####OPPLYS DEKSEL SMST. L = 2314		BVG411683P1038	516691		1
000009		200119773	####OPPLYS DEKSEL SMST. L = 2186		BVG411683P1039	516681		1
000010		200081490	OMFORMER 110V DC/58W 3-STEP		BVE402110P0005	TM78749		6
000011		200119757	####LYSRÅR 58W L58/41-827 PLUS		BVE301997P0052	Elnr.3820360		6
000012		200119776	####OPPLYS DEKSEL SMST. L = 2401		BVG411683P1040	516661		1
00001a		200119762	####6 KT-SKRUE M6X25 ELZN		STR110098	STR110098		6
00001b		200119763	####FJÅRSKIVE 6,4 ELZN UTV. TANNET		STR102161	STR102161		6
00001c		200119764	####UNISTRUT-MUTTER KVALITET 8,8 E		BVG402036P0055	1006/M6		6
00001d		200119765	####SKIVE 6,4 ST. ELZN DIN7349		402224P0008	402224P0008		6
00002a		200119762	####6 KT-SKRUE M6X25 ELZN		STR110098	STR110098		6
00002b		200119763	####FJÅRSKIVE 6,4 ELZN UTV. TANNET		STR102161	STR102161		6
00002c		200119764	####UNISTRUT-MUTTER KVALITET 8,8 E		BVG402036P0055	1006/M6		6
00002d		200119765	####SKIVE 6,4 ST. ELZN DIN7349		402224P0008	402224P0008		6
00003a		200119762	####6 KT-SKRUE M6X25 ELZN		STR110098	STR110098		6
00003b		200119763	####FJÅRSKIVE 6,4 ELZN UTV. TANNET		STR102161	STR102161		6
00003c		200119764	####UNISTRUT-MUTTER KVALITET 8,8 E		BVG402036P0055	1006/M6		6
00003d		200119765	####SKIVE 6,4 ST. ELZN DIN7349		402224P0008	402224P0008		6



TYPE73 / 10.6.9.15 - OPPLYS PANEL, VEGGMONT

Hist Art. Nr. : 300006653

Leverandør Art. Nr. :


pos	NT Art.Nr	Hist Art.Nr	Beskrivelse	Tegn.Nr	Leverand. Art.Nr	Sann Prod.Art.Nr	S.P.Kode	Ant.
00004a		200119762	#####6 KT-SKRUE M6X25 ELZN		STR110098	STR110098		6
00004b		200119763	#####FJÅ+RSKIVE 6,4 ELZN UTV. TANNET		STR102161	STR102161		6
00004c		200119764	#####UNISTRUT-MUTTER KVALITET 8,8 E		BVG402036P0055	1006/M6		6
00004d		200119765	#####SKIVE 6,4 ST. ELZN DIN7349		402224P0008	402224P0008		6
00005a		200119762	#####6 KT-SKRUE M6X25 ELZN		STR110098	STR110098		6
00005b		200119763	#####FJÅ+RSKIVE 6,4 ELZN UTV. TANNET		STR102161	STR102161		6
00005c		200119764	#####UNISTRUT-MUTTER KVALITET 8,8 E		BVG402036P0055	1006/M6		6
00005d		200119765	#####SKIVE 6,4 ST. ELZN DIN7349		402224P0008	402224P0008		6
00010a		200119755	#####GLASSRÅ+RSIKRING 1A (6,3X32MM)		BVE404744P0065	Elnr.312001		1
00010b		200119774	#####POSIDR.SKRUE 4X10 POSID. ZN DI		BVG103545	BVG103545		3
00010c		200119775	#####FJÅ+RSKIVE 4,3 DIN6798		STR102144	STR102144		3
00011a		200119756	#####LYSRÅ+RHOLDER VOSSLOH		BVG411683P1002	NR.10165 og 101690		1



TYPE73 / 10.6.9.16 - VEGGLYS PANEL

Hist Art. Nr. : 300006654

Leverandør Art. Nr. :

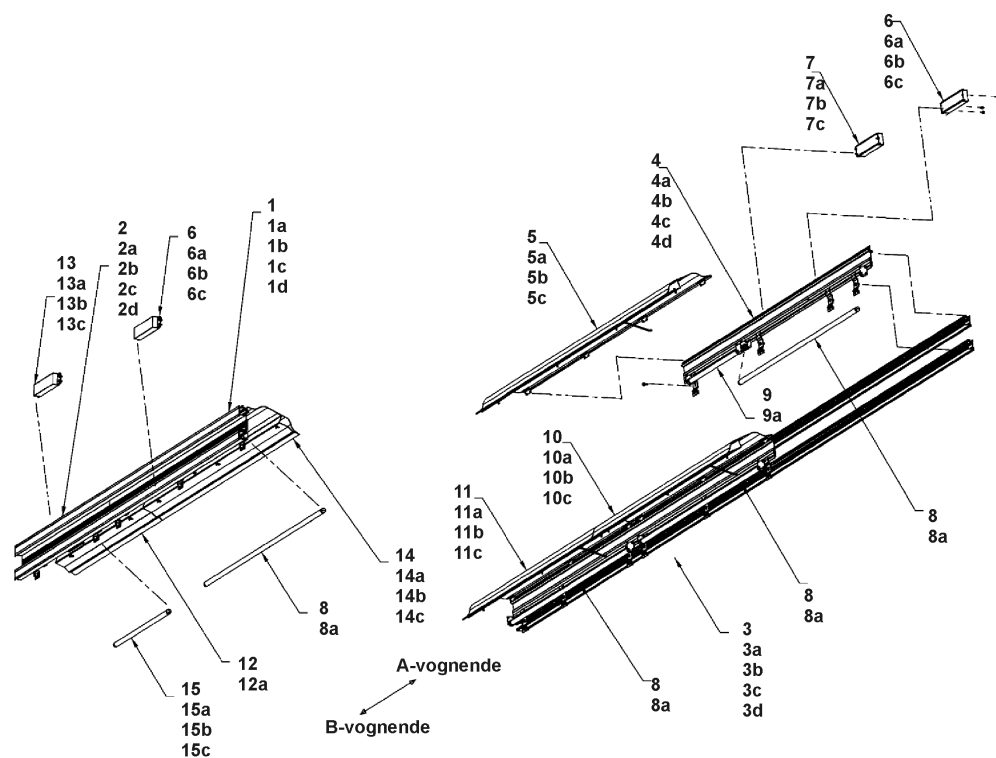



TYPE73 / 10.6.9.16 - VEGGLYS PANEL

Hist Art. Nr. : 300006654

Leverandør Art. Nr. :

pos	NT Art.Nr	Hist Art.Nr	Beskrivelse	Tegn.Nr	Leverand. Art.Nr	Sann Prod.Art.Nr	S.P.Kode	Ant.
000001		200119777	#####VEGGLYS PANEL SMST. INKL. L =		BVG115581P0001	514811		1
000002		200119778	#####VEGGLYS PANEL SMST. INKL. L =		BVG115581P0002	515911		1
000003		200119779	#####VEGGLYS PANEL SMST. INKL. L =		BVG115581P0003	514821		1
000004		200119780	#####VEGGLYS PANEL SMST. INKL. L =		BVG115581P0004	514831		1
000005		200119781	#####VEGGLYS DEKSEL L = 2399		BVG411683P1041	515881		1
000006		200081490	OMFORMER 110V DC/58W 3-STEP		BVE402110P0050	TM78749		4
000007		200081491	OMFORMER 110V DC/18W 3-STEP		BVE402110P0051	TM78743		1
000008		200119757	#####LYSRÅR 58W L58/41-827 PLUS		BVE301997P0052	Elnr.3820360		4
000009		200119759	#####LYSRÅR 18W L18/41-827 LUMILUX		BVE301997P0004	Elnr.3820321		1
000010		200119783	#####VEGGLYS DEKSEL L = 1755		BVG411683P1042	515821		1
000011		200119784	#####VEGGLYS DEKSEL L = 1599		BVG411683P1043	515811		1
000012		200012594	LYSRÅR 30W L30/41-827 PLUS		BVE301197P0008	BVE301197P0008		1
000013		200081493	OMFORMER 110V DC/36W 3-STEP		BVE402110P0053	TM78746		1
000014		200119786	#####VEGGLYS DEKSEL L = 1759		BVG411683P1044	511331		1
000015		200119787	#####VEGGLYS DEKSEL L = 1125		BVG411683P1045	515921		1
00001a		200119762	#####6 KT-SKRUE M6X25 ELZN		STR110098	STR110098		3
00001b		200119763	#####FJÅRSKIVE 6,4 ELZN UTV. TANNET		STR102161	STR102161		3
00001c		200119764	#####UNISTRUT-MUTTER KVALITET 8,8 E		BVG402036P0055	1006/M6		3
00001d		200119765	#####SKIVE 6,4 ST. ELZN DIN7349		402224P0008	402224P0008		3
00002a		200119762	#####6 KT-SKRUE M6X25 ELZN		STR110098	STR110098		2
00002b		200119763	#####FJÅRSKIVE 6,4 ELZN UTV. TANNET		STR102161	STR102161		2
00002c		200119764	#####UNISTRUT-MUTTER KVALITET 8,8 E		BVG402036P0055	1006/M6		2
00002d		200119765	#####SKIVE 6,4 ST. ELZN DIN7349		402224P0008	402224P0008		2
00003a		200119762	#####6 KT-SKRUE M6X25 ELZN		STR110098	STR110098		6



TYPE73 / 10.6.9.16 - VEGGLYS PANEL

Hist Art. Nr. : 300006654

Leverandør Art. Nr. :

pos	NT Art.Nr	Hist Art.Nr	Beskrivelse	Tegn.Nr	Leverand. Art.Nr	Sann Prod.Art.Nr	S.P.Kode	Ant.
00003b		200119763	#####FJÅ†RSKIVE 6,4 ELZN UTV. TANNET		STR102161	STR102161		6
00003c		200119764	#####UNISTRUT-MUTTER KVALITET 8,8 E		BVG402036P0055	1006/M6		6
00003d		200119765	#####SKIVE 6,4 ST. ELZN DIN7349		402224P0008	402224P0008		6
00004a		200119762	#####6 KT-SKRUE M6X25 ELZN		STR110098	STR110098		4
00004b		200119763	#####FJÅ†RSKIVE 6,4 ELZN UTV. TANNET		STR102161	STR102161		4
00004c		200119764	#####UNISTRUT-MUTTER KVALITET 8,8 E		BVG402036P0055	1006/M6		4
00004d		200119765	#####SKIVE 6,4 ST. ELZN DIN7349		402224P0008	402224P0008		4
00005a		200119774	#####POSIDR.SKRUE 4X10 POSID. ZN DI		BVG103545	BVG103545		10
00005b		200119775	#####FJÅ†RSKIVE 4,3 DIN6798		STR102144	STR102144		10
00005c		200119782	#####MUTTER M4 ZN DIN934		STR100208	STR100208		10
00006a		200119755	#####GLASSRÅ†RSIKRING 1A (6,3X32MM)		BVE404744P0065	Elnr.312001		1
00006b		200121231	#####PLATESKRUE 3,2X9 STAINLESS ST.		-	-		3
00006c		200119775	#####FJÅ†RSKIVE 4,3 DIN6798		STR102144	STR102144		3
00007a		200119755	#####GLASSRÅ†RSIKRING 1A (6,3X32MM)		BVE404744P0065	Elnr.312001		1
00007b		200119774	#####POSIDR.SKRUE 4X10 POSID. ZN DI		BVG103545	BVG103545		3
00007c		200119775	#####FJÅ†RSKIVE 4,3 DIN6798		STR102144	STR102144		3
00008a		200119756	#####LYSRÅ†RHOLDER VOSSLOH		BVG411683P1002	NR.10165 og 101690		1
00009a		200119756	#####LYSRÅ†RHOLDER VOSSLOH		BVG411683P1002	NR.10165 og 101690		1
00010a		200119774	#####POSIDR.SKRUE 4X10 POSID. ZN DI		BVG103545	BVG103545		8
00010b		200119775	#####FJÅ†RSKIVE 4,3 DIN6798		STR102144	STR102144		8
00010c		200119782	#####MUTTER M4 ZN DIN934		STR100208	STR100208		8
00011a		200119785	#####POZIDR.SKRUE M4X10 ZN DIN7985		STR103545	STR103545		8
00011b		200119775	#####FJÅ†RSKIVE 4,3 DIN6798		STR102144	STR102144		8
00011c		200119782	#####MUTTER M4 ZN DIN934		STR100208	STR100208		8



TYPE73 / 10.6.9.16 - VEGGLYS PANEL

Hist Art. Nr. : 300006654

Leverandør Art. Nr. :

pos	NT Art.Nr	Hist Art.Nr	Beskrivelse	Tegn.Nr	Leverand. Art.Nr	Sann Prod.Art.Nr	S.P.Kode	Ant.
00012a		200119756	####LYSRÅRHOLDER VOSSLOH		BVG411683P1002	NR.10165 og 101690		
00013a		200119755	####GLASSRÅRSIKRING 1A (6,3X32MM)		BVE404744P0065	Elnr.312001		1
00013b		200119774	####POSIDR.SKRUE 4X10 POSID. ZN DI		BVG103545	BVG103545		3
00013c		200119775	####FJÅRSKIVE 4,3 DIN6798		STR102144	STR102144		
00014a		200119774	####POSIDR.SKRUE 4X10 POSID. ZN DI		BVG103545	BVG103545		6
00014b		200119775	####FJÅRSKIVE 4,3 DIN6798		STR102144	STR102144		6
00014c		200119782	####MUTTER M4 ZN DIN934		STR100208	STR100208		6
00015a		200119774	####POSIDR.SKRUE 4X10 POSID. ZN DI		BVG103545	BVG103545		4
00015b		200119775	####FJÅRSKIVE 4,3 DIN6798		STR102144	STR102144		4
00015c		200119782	####MUTTER M4 ZN DIN934		STR100208	STR100208		4




TYPE73 / 10.6.10 - BELYSNING STD.TOALETT

Hist Art. Nr. : 300006637

Leverandør Art. Nr. : -

STD.-toalett

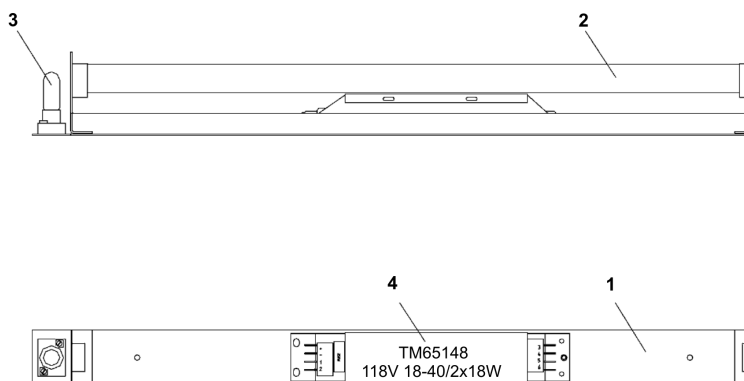



TYPE73 / 10.6.10 - BELYSNING STD.TOALETT

Hist Art. Nr. : 300006637

Leverandør Art. Nr. : -

pos	NT Art.Nr	Hist Art.Nr	Beskrivelse	Tegn.Nr	Leverand. Art.Nr	Sann Prod.Art.Nr	S.P.Kode	Ant.
000001		200083107	LYSRÅRARMATUR 110V/18W INKL.WAGO23		BVG409762P1112	11083B		1
000002		200119788	####LYSRÅR LUMILUX		BVE301997P0004	L 18W/41-827 PLUS		1
000003		200012534	LAMPE 130V/5W E14 SOKKEL		L1654-66	EL 37 851 11	60	1
000004		200081494	OMFORMER 110V DC/AC 18-40/2x18W		BVE402110P0056	TM65148		1





TYPE73 / 10.6.11 - BELYSNING HC-TOALETT

Hist Art. Nr. : 300006638

Leverandør Art. Nr. : -

HC-toalett

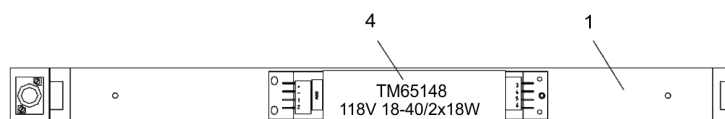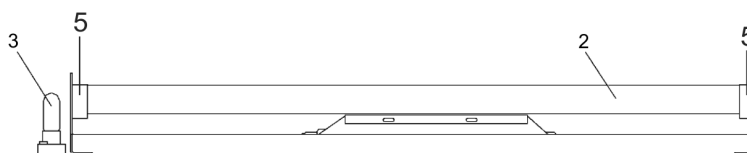



TYPE73 / 10.6.11 - BELYSNING HC-TOALETT

Hist Art. Nr. : 300006638

Leverandør Art. Nr. : -


pos	NT Art.Nr	Hist Art.Nr	Beskrivelse	Tegn.Nr	Leverand. Art.Nr	Sann Prod.Art.Nr	S.P.Kode	Ant.
000001		200083107	LYSRÅRARMATUR 110V/18W INKL.WAGO23		BVG409762P1112	11083B		3
000002		200119788	####LYSRÅR LUMILUX		BVE301997P0004	L 18W/41-827 PLUS		3
000003		200012534	LAMPE 130V/5W E14 SOKKEL		L1654-66	EL 37 851 11	60	3
000004		200081494	OMFORMER 110V DC/AC 18-40/2x18W		BVE402110P0056	TM65148		3
000005		200083167	LYSRÅRHOLDER VOSSLOH		BVG411683P1002	NR.10165 OG 10690	3000000312	2



TYPE73 / 10.6.12 - BELYSNING PERSONALROM

Hist Art. Nr. : 300006639

Leverandør Art. Nr. : -

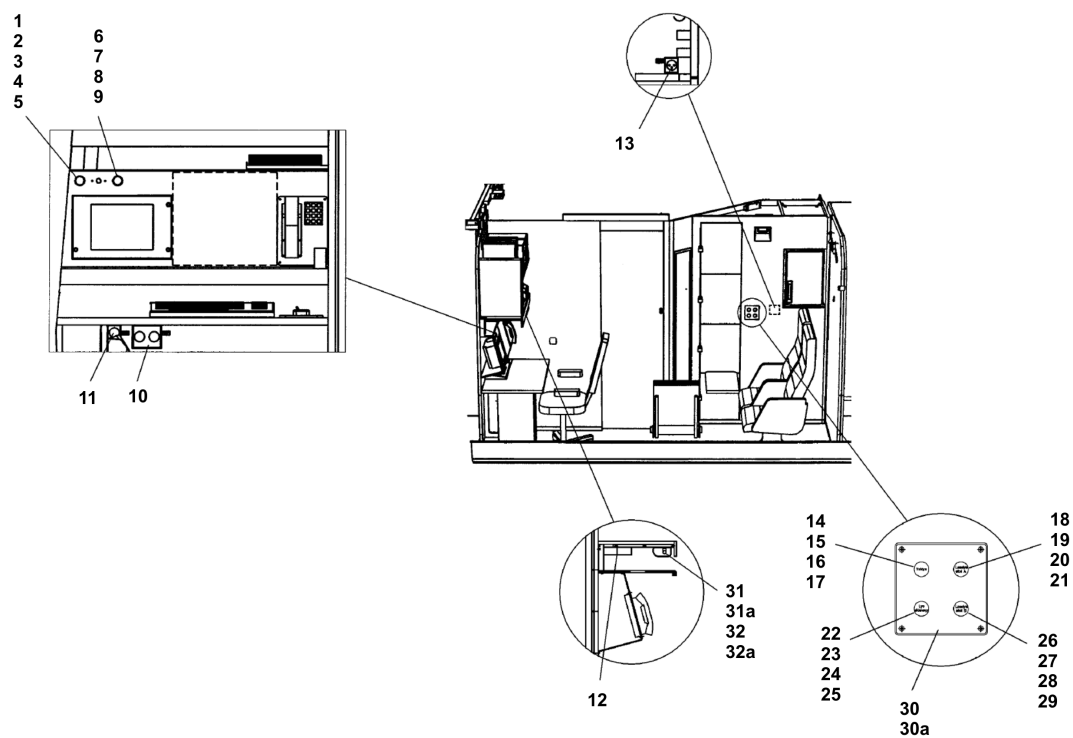



TYPE73 / 10.6.12 - BELYSNING PERSONALROM

Hist Art. Nr. : 300006639

Leverandør Art. Nr. : -

pos	NT Art.Nr	Hist Art.Nr	Beskrivelse	Tegn.Nr	Leverand. Art.Nr	Sann Prod.Art.Nr	S.P.Kode	Ant.
000001		200119789	#####LYSTRYKKNAPP IMPULS KLAR		BVG308646P0001	704.030.7		1
000002		200119790	#####ELEMENT LUMITAS		BVE308646P0022	04-704.900.1		1
000003		200081050	FORSENKNINGSFORSATS		BVE308646P0030	04-704.955.033		1
000004		200119791	#####GLÅ~DELAMPE LUMITAS GUL 24V 18M		BVE308646P0051	04-700.002.24		1
000005		200092882	SKILT "PÅ.../AV BILLETTLYS"		BVE320514P0004	BVE320514P0004		1
000006		200119792	#####TRYKKNAPP LUMITAS SKRITTF.		BVE308646P0008	04-704.059.7		1
000007		200119790	#####ELEMENT LUMITAS		BVE308646P0022	04-704.900.1		1
000008		200081050	FORSENKNINGSFORSATS		BVE308646P0030	04-704.955.033		1
000009		200092883	SKILT "ARBEIDSLYS"		BVE320514P0005	BVE320514P0005		1
000010		200119793	#####STIKKONTAKT 2-PLO 16A M/JORD		BVE301898P0053	Elnr. 1511733		1
000011		200119794	#####STIKKONTAKT ENKEL 2-PLO 16A M/		BVE301898P0054	Elnr. 1511515		1
000012		200119795	#####STIKKONTAKT 4-VEIS 16A M/JORD		BVE301898P0055	Elnr. 1511851		1
000013		200119794	#####STIKKONTAKT ENKEL 2-PLO 16A M/		BVE301898P0054	Elnr. 1511515		1
000014		200119792	#####TRYKKNAPP LUMITAS SKRITTF.		BVE308646P0008	04-704.059.7		1
000015		200119790	#####ELEMENT LUMITAS		BVE308646P0022	04-704.900.1		1
000016		200081050	FORSENKNINGSFORSATS		BVE308646P0030	04-704.955.033		1
000017		200092884	SKILT "TAKLYS"		BVE320514P0006	BVE320514P0006		1
000018		200119792	#####TRYKKNAPP LUMITAS SKRITTF.		BVE308646P0008	04-704.059.7		1
000019		200119790	#####ELEMENT LUMITAS		BVE308646P0022	04-704.900.1		1
000020		200081050	FORSENKNINGSFORSATS		BVE308646P0030	04-704.955.033		1
000021		200092885	SKILT "LESELYS STOL A"		BVE320514P0001	BVE320514P0001		1
000022		200119792	#####TRYKKNAPP LUMITAS SKRITTF.		BVE308646P0008	04-704.059.7		1
000023		200119790	#####ELEMENT LUMITAS		BVE308646P0022	04-704.900.1		1
000024		200081050	FORSENKNINGSFORSATS		BVE308646P0030	04-704.955.033		1



TYPE73 / 10.6.12 - BELYSNING PERSONALROM

Hist Art. Nr. : 300006639

Leverandør Art. Nr. : -

pos	NT Art.Nr	Hist Art.Nr	Beskrivelse	Tegn.Nr	Leverand. Art.Nr	Sann Prod.Art.Nr	S.P.Kode	Ant.
000025		200092886	SKILT "LYS SIDEVEGG"		BVE320514P0003	BVE320514P0003		1
000026		200119792	#####TRYKKNAPP LUMITAS SKRITTF.		BVE308646P0008	04-704.059.7		1
000027		200119790	#####ELEMENT LUMITAS		BVE308646P0022	04-704.900.1		1
000028		200081050	FORSENKNINGSFORSATS		BVE308646P0030	04-704.955.033		1
000029		200092887	SKILT "LESELYS STOL B"		BVE320514P0002	BVE320514P0002		1
000030		200119796	#####PANEL TIL TRYKKNAPP -		BVG316959P	BVG316959P		1
000031		500002229	LED LYS 110V DC, 670MM	TVN7350	TVN7350	TVN7350	Teknoware	1
000032		200083940	OMFORMER F/LYSRÅR 110VDC/TL5 14-28W		BVG409764P1190	TM91294		1
00030a		200119797	#####SKRUE 3,5X16 ELZN POSIDR.		STR104359	STR104359		4
00031a		200012602	LYSRÅR MASTER TL5 14W/827 HE SUPER		BVG411688P0276	EL 38 167 00	ELEKTROBRANSJEN	1
00032a		200119799	#####SKRUE 5X16 ST ELZN		BVG106037	BVG106037		3

