


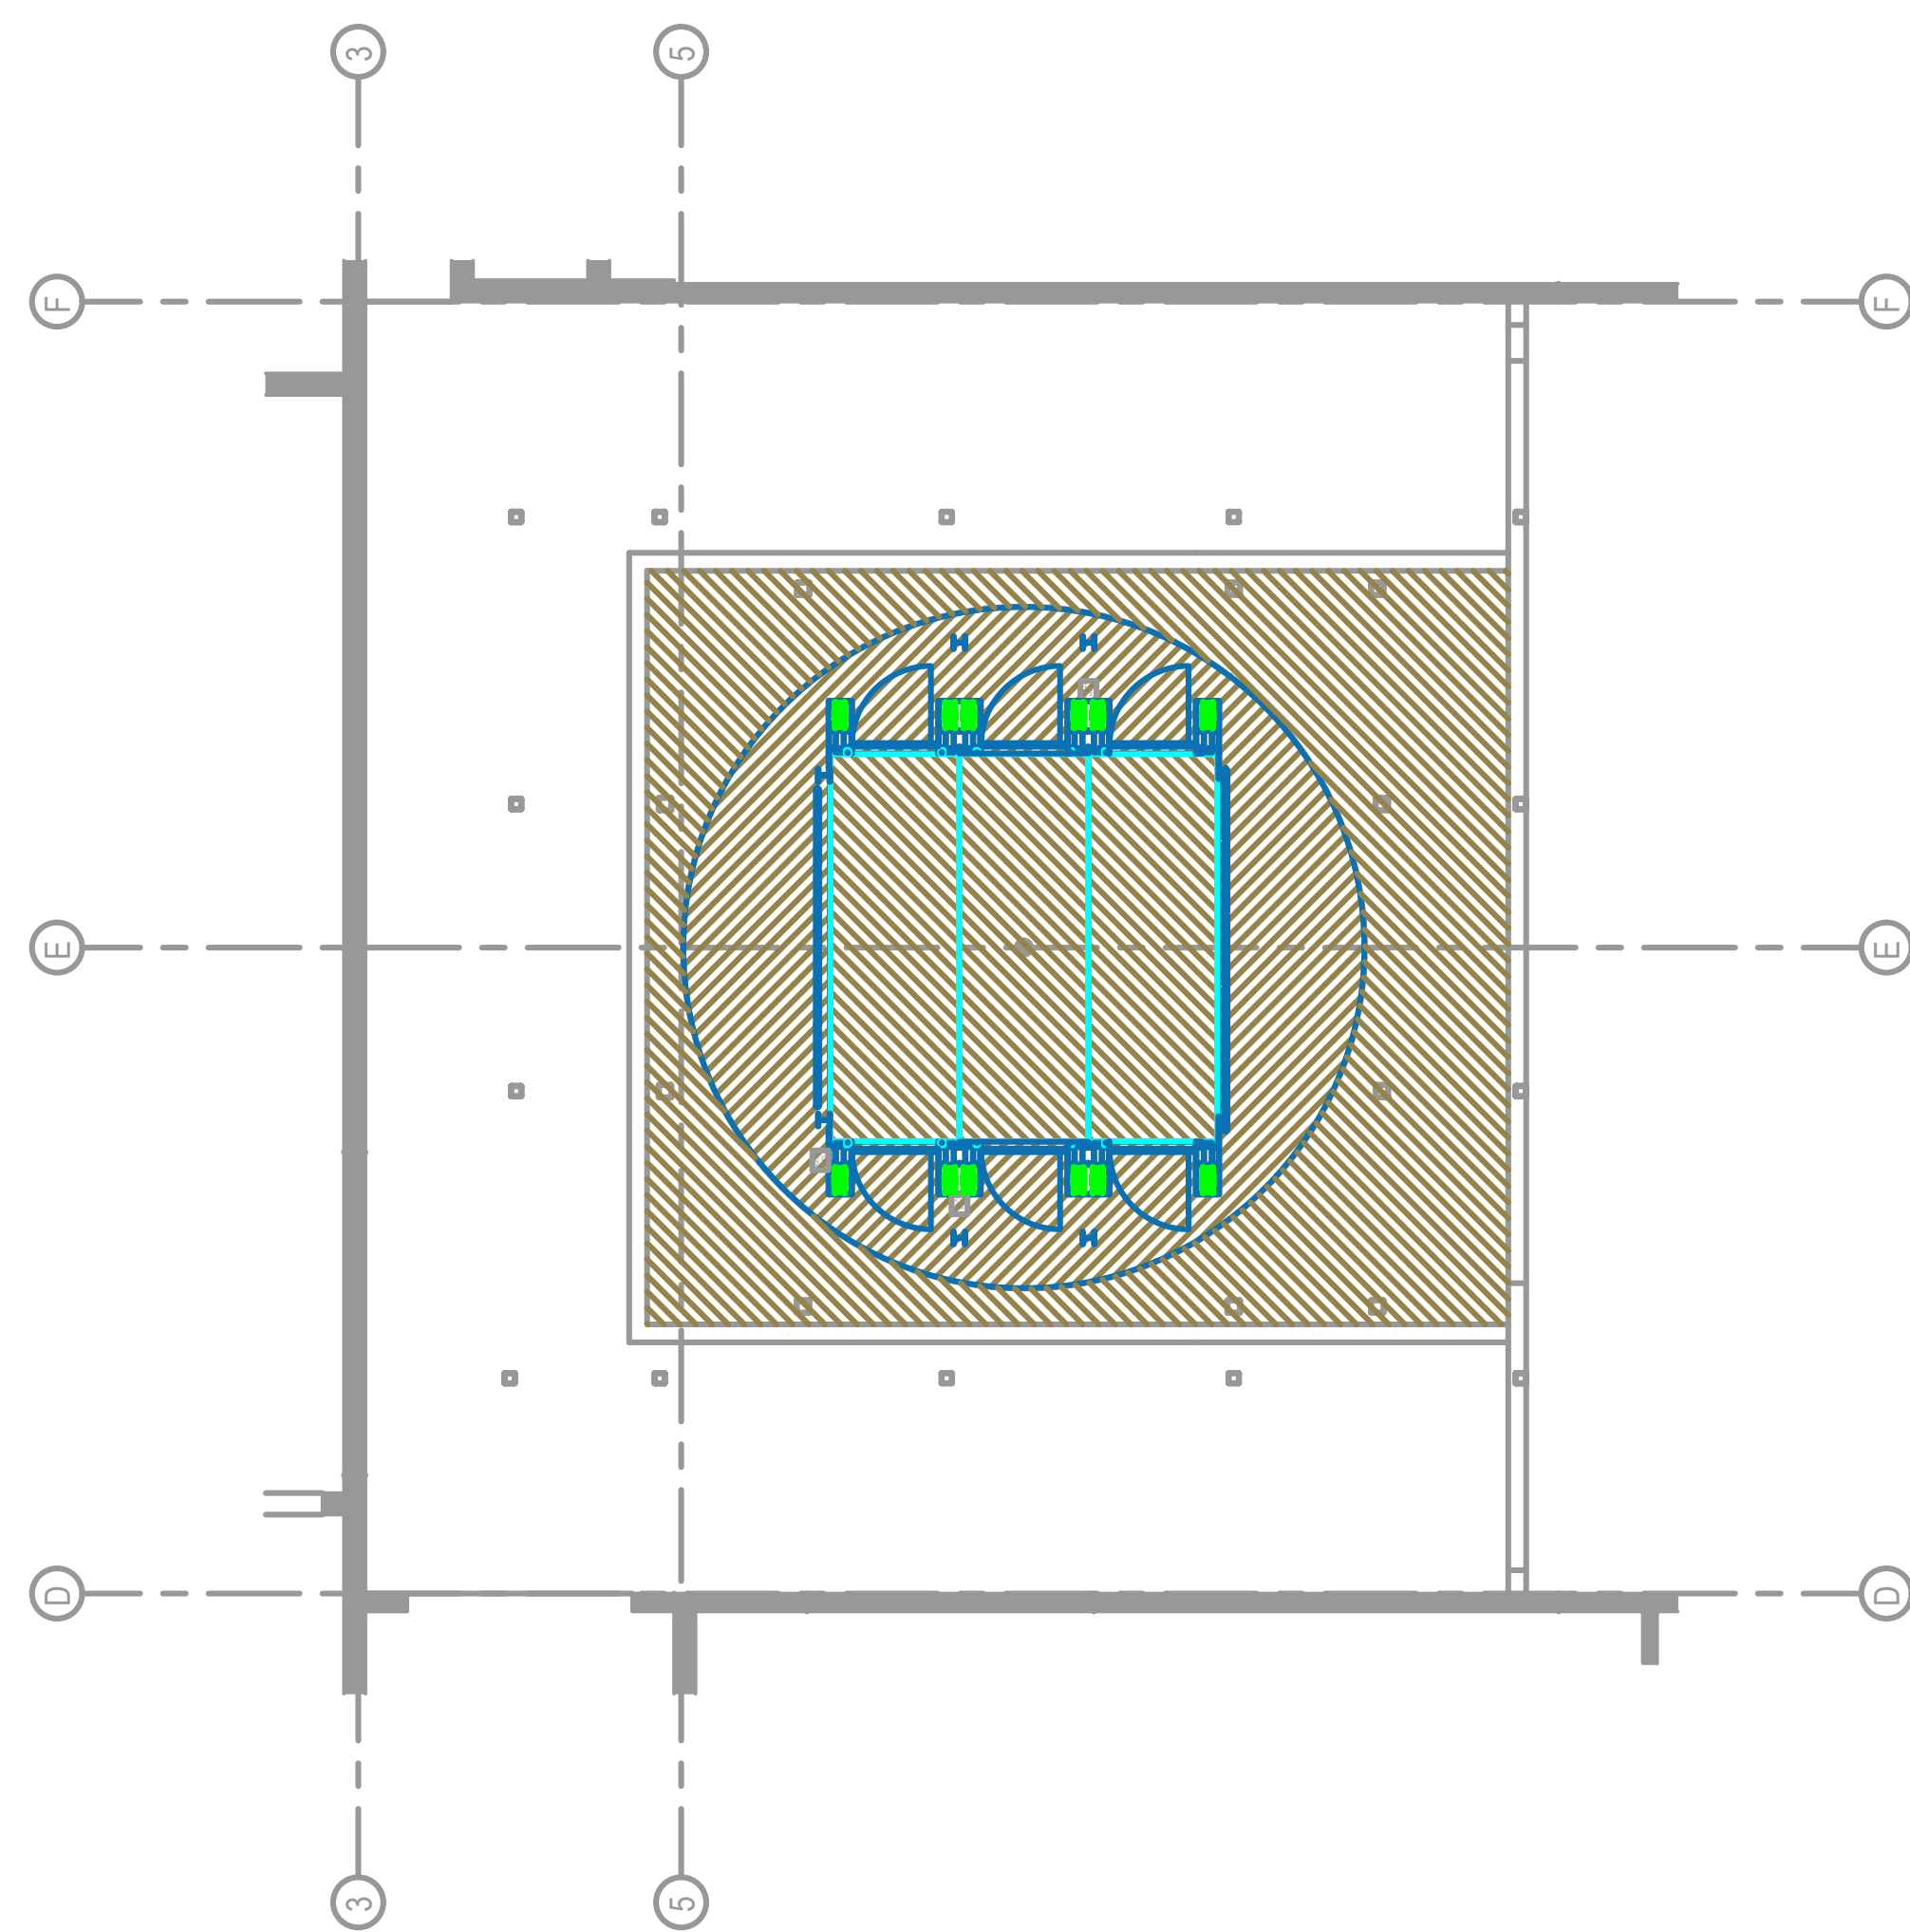
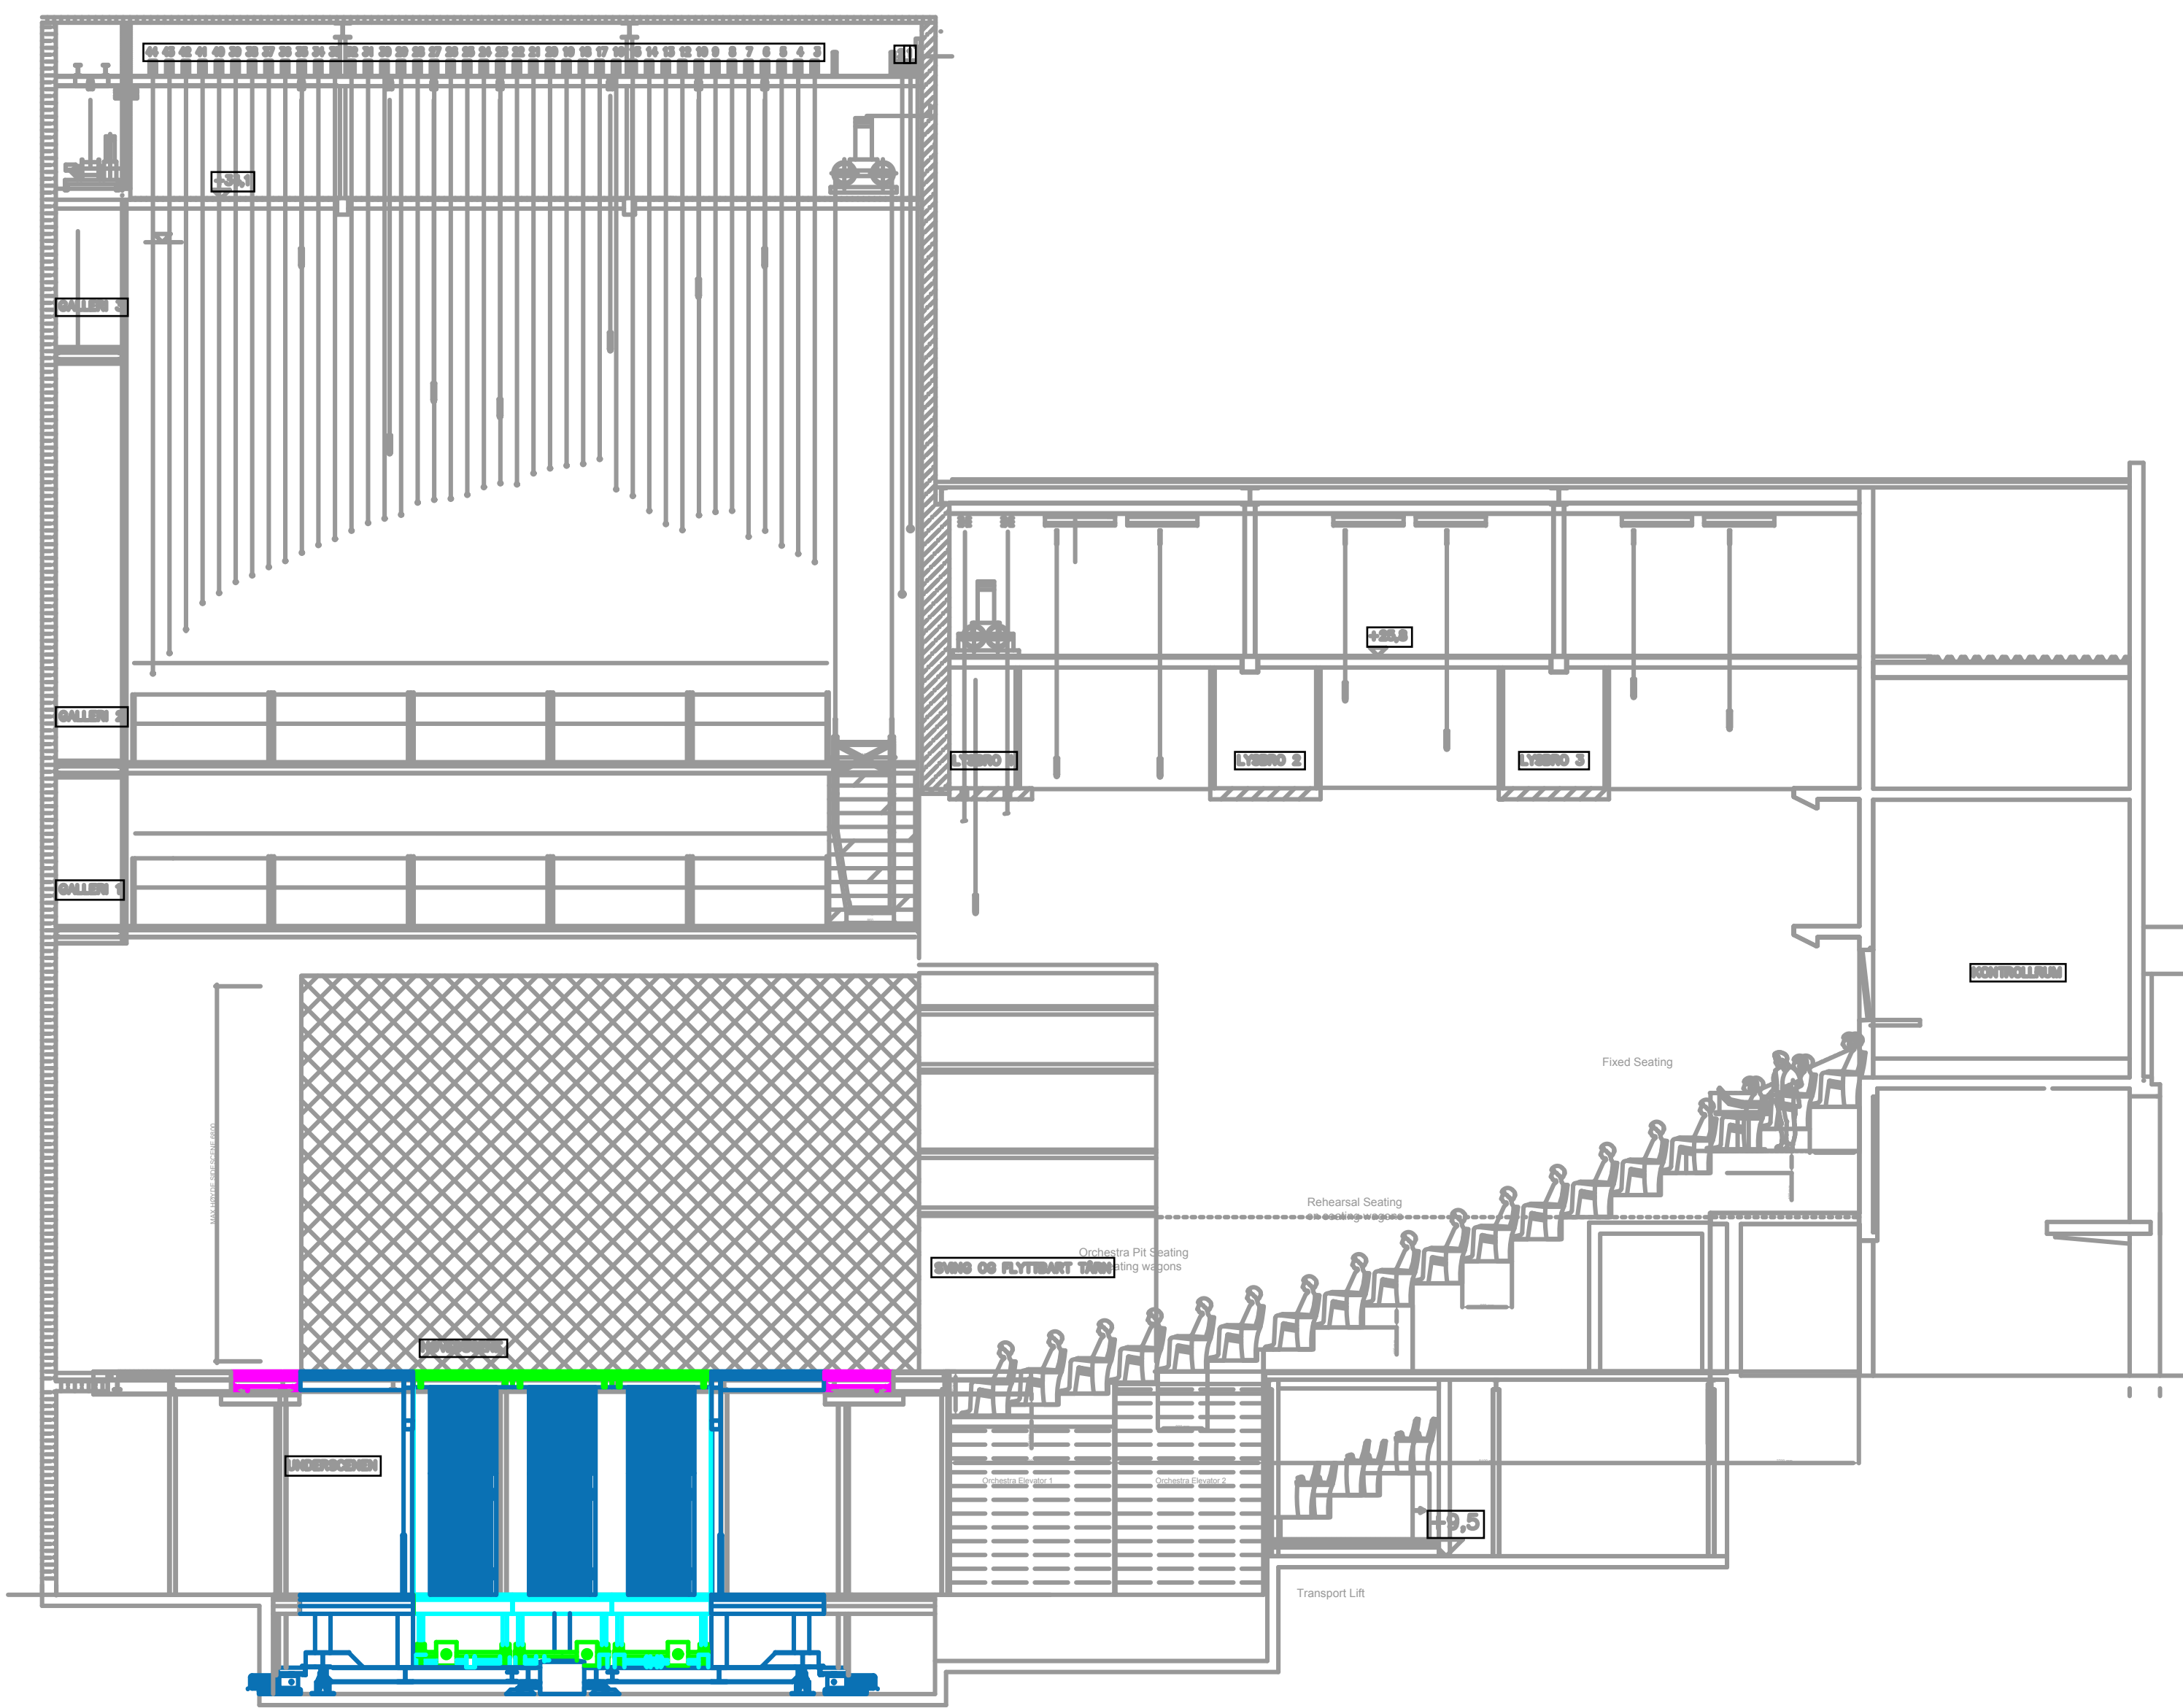


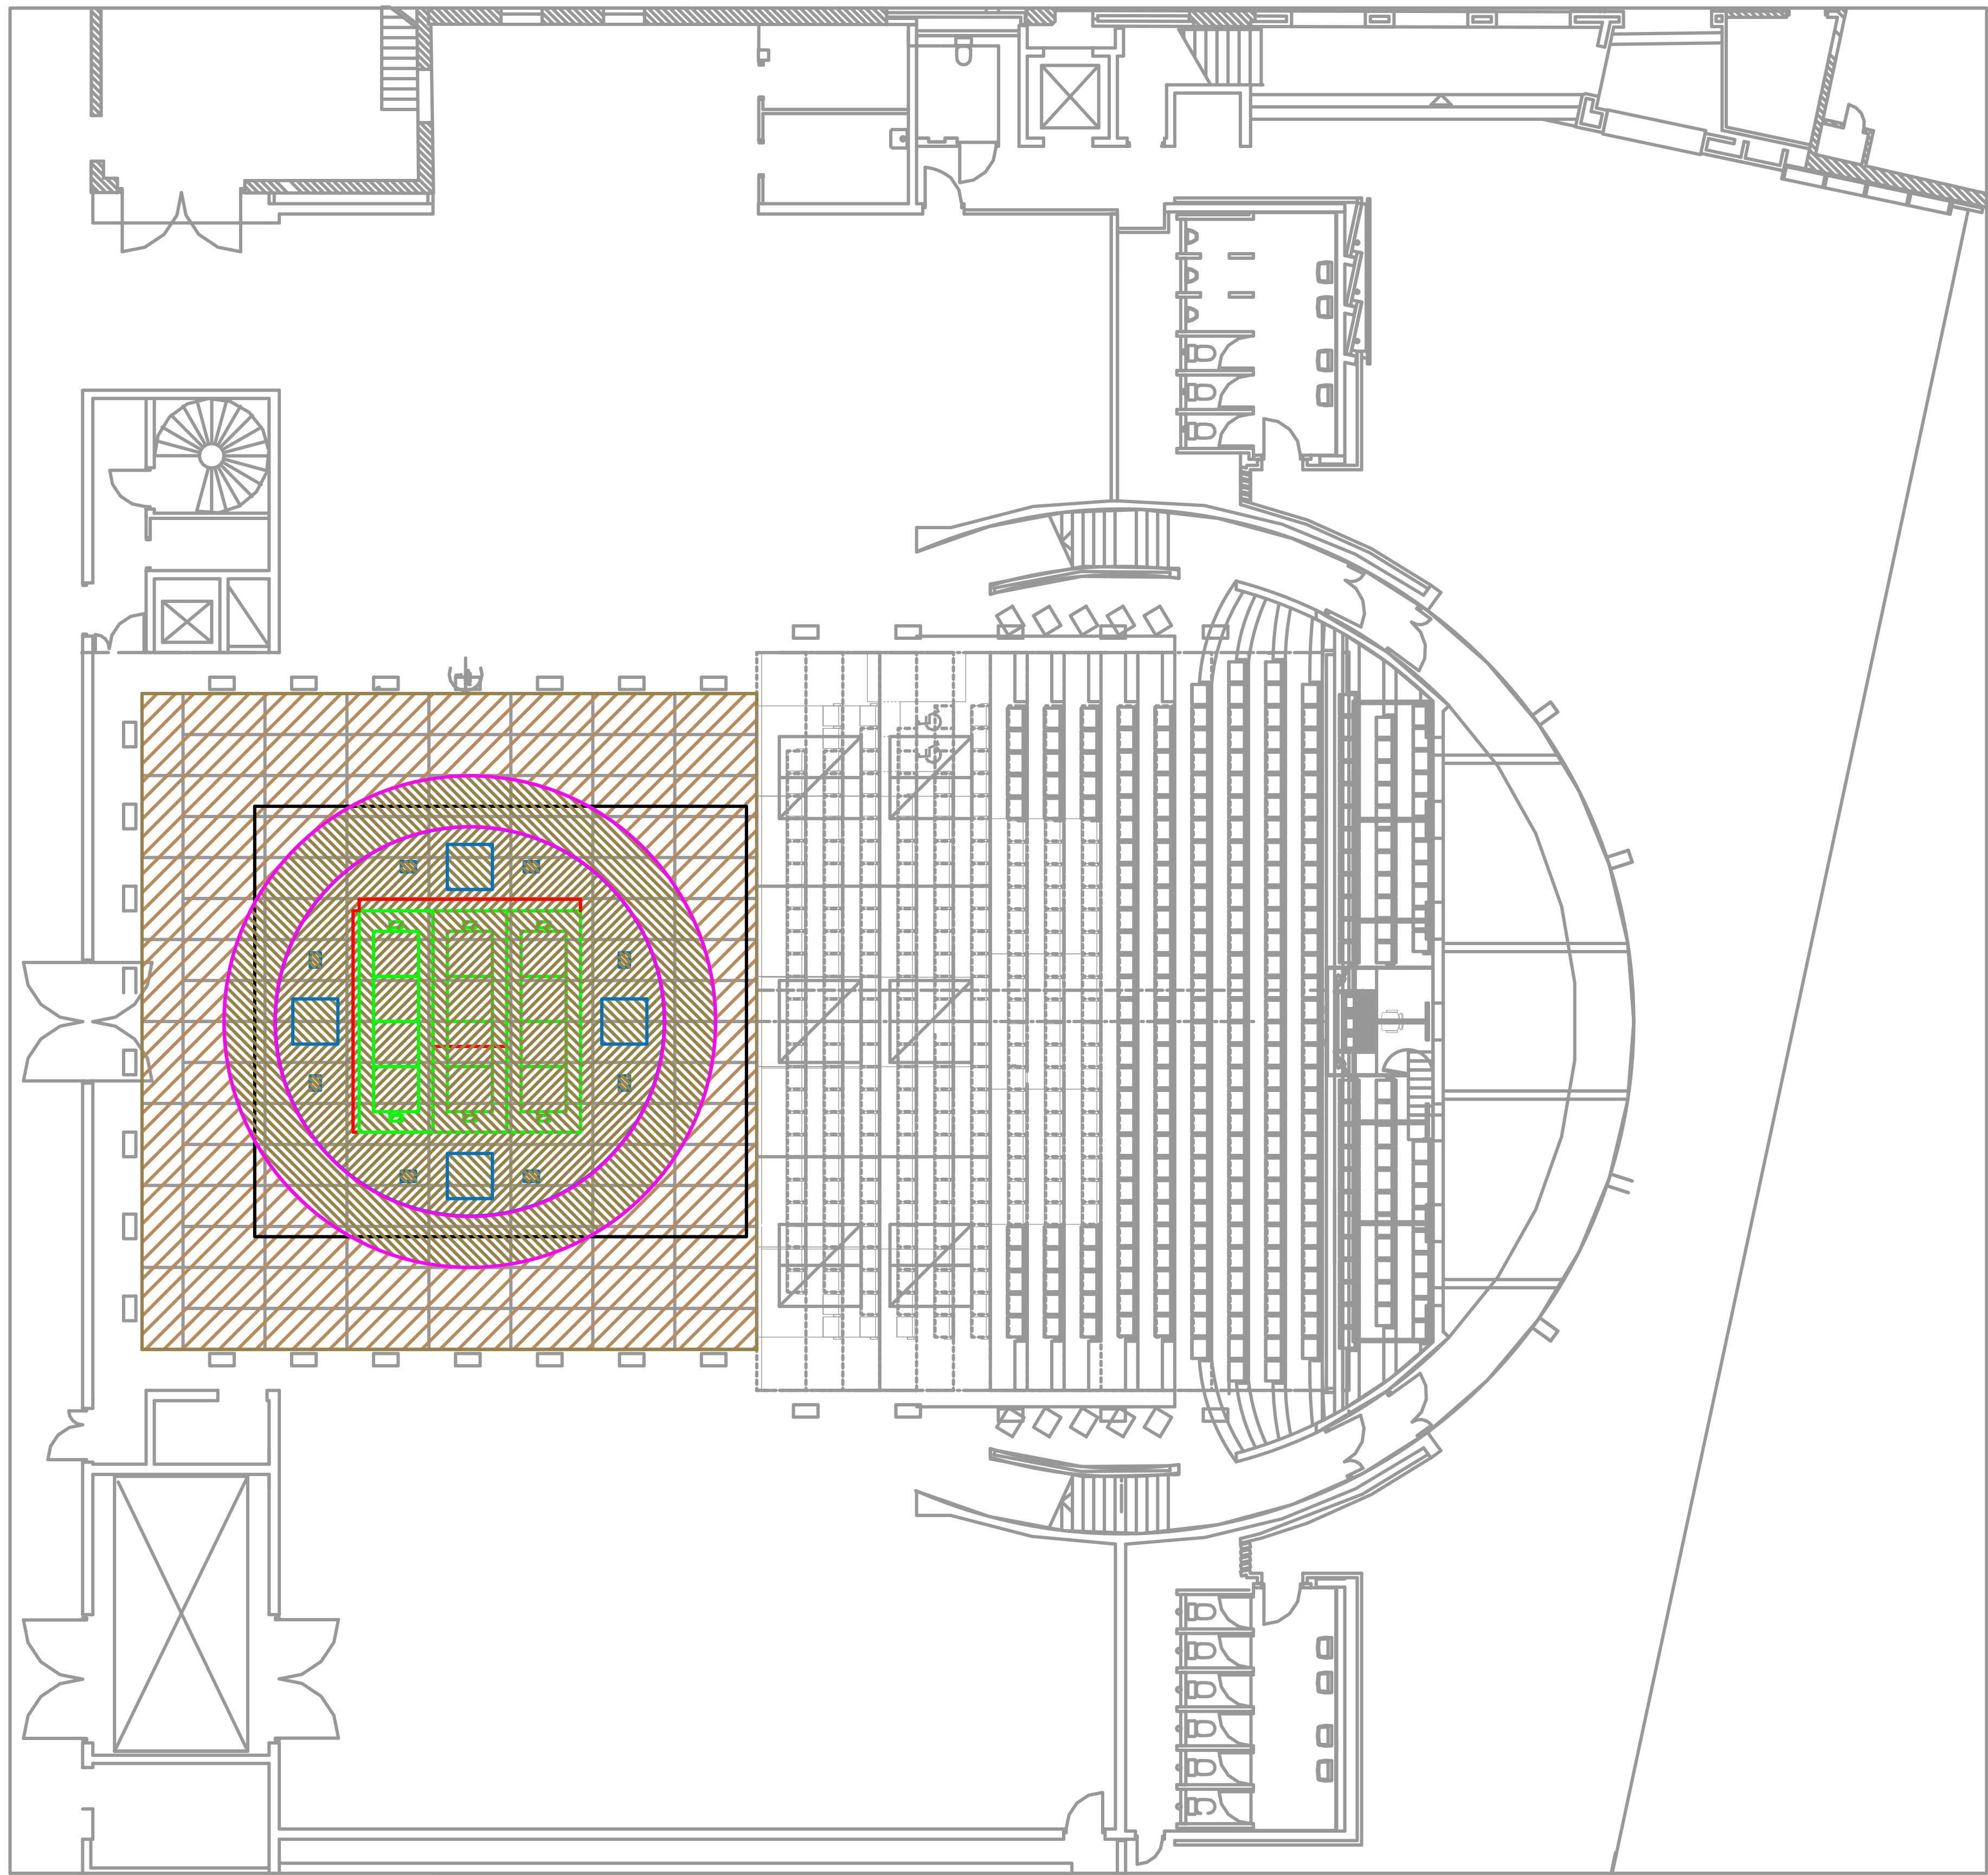


Measurements

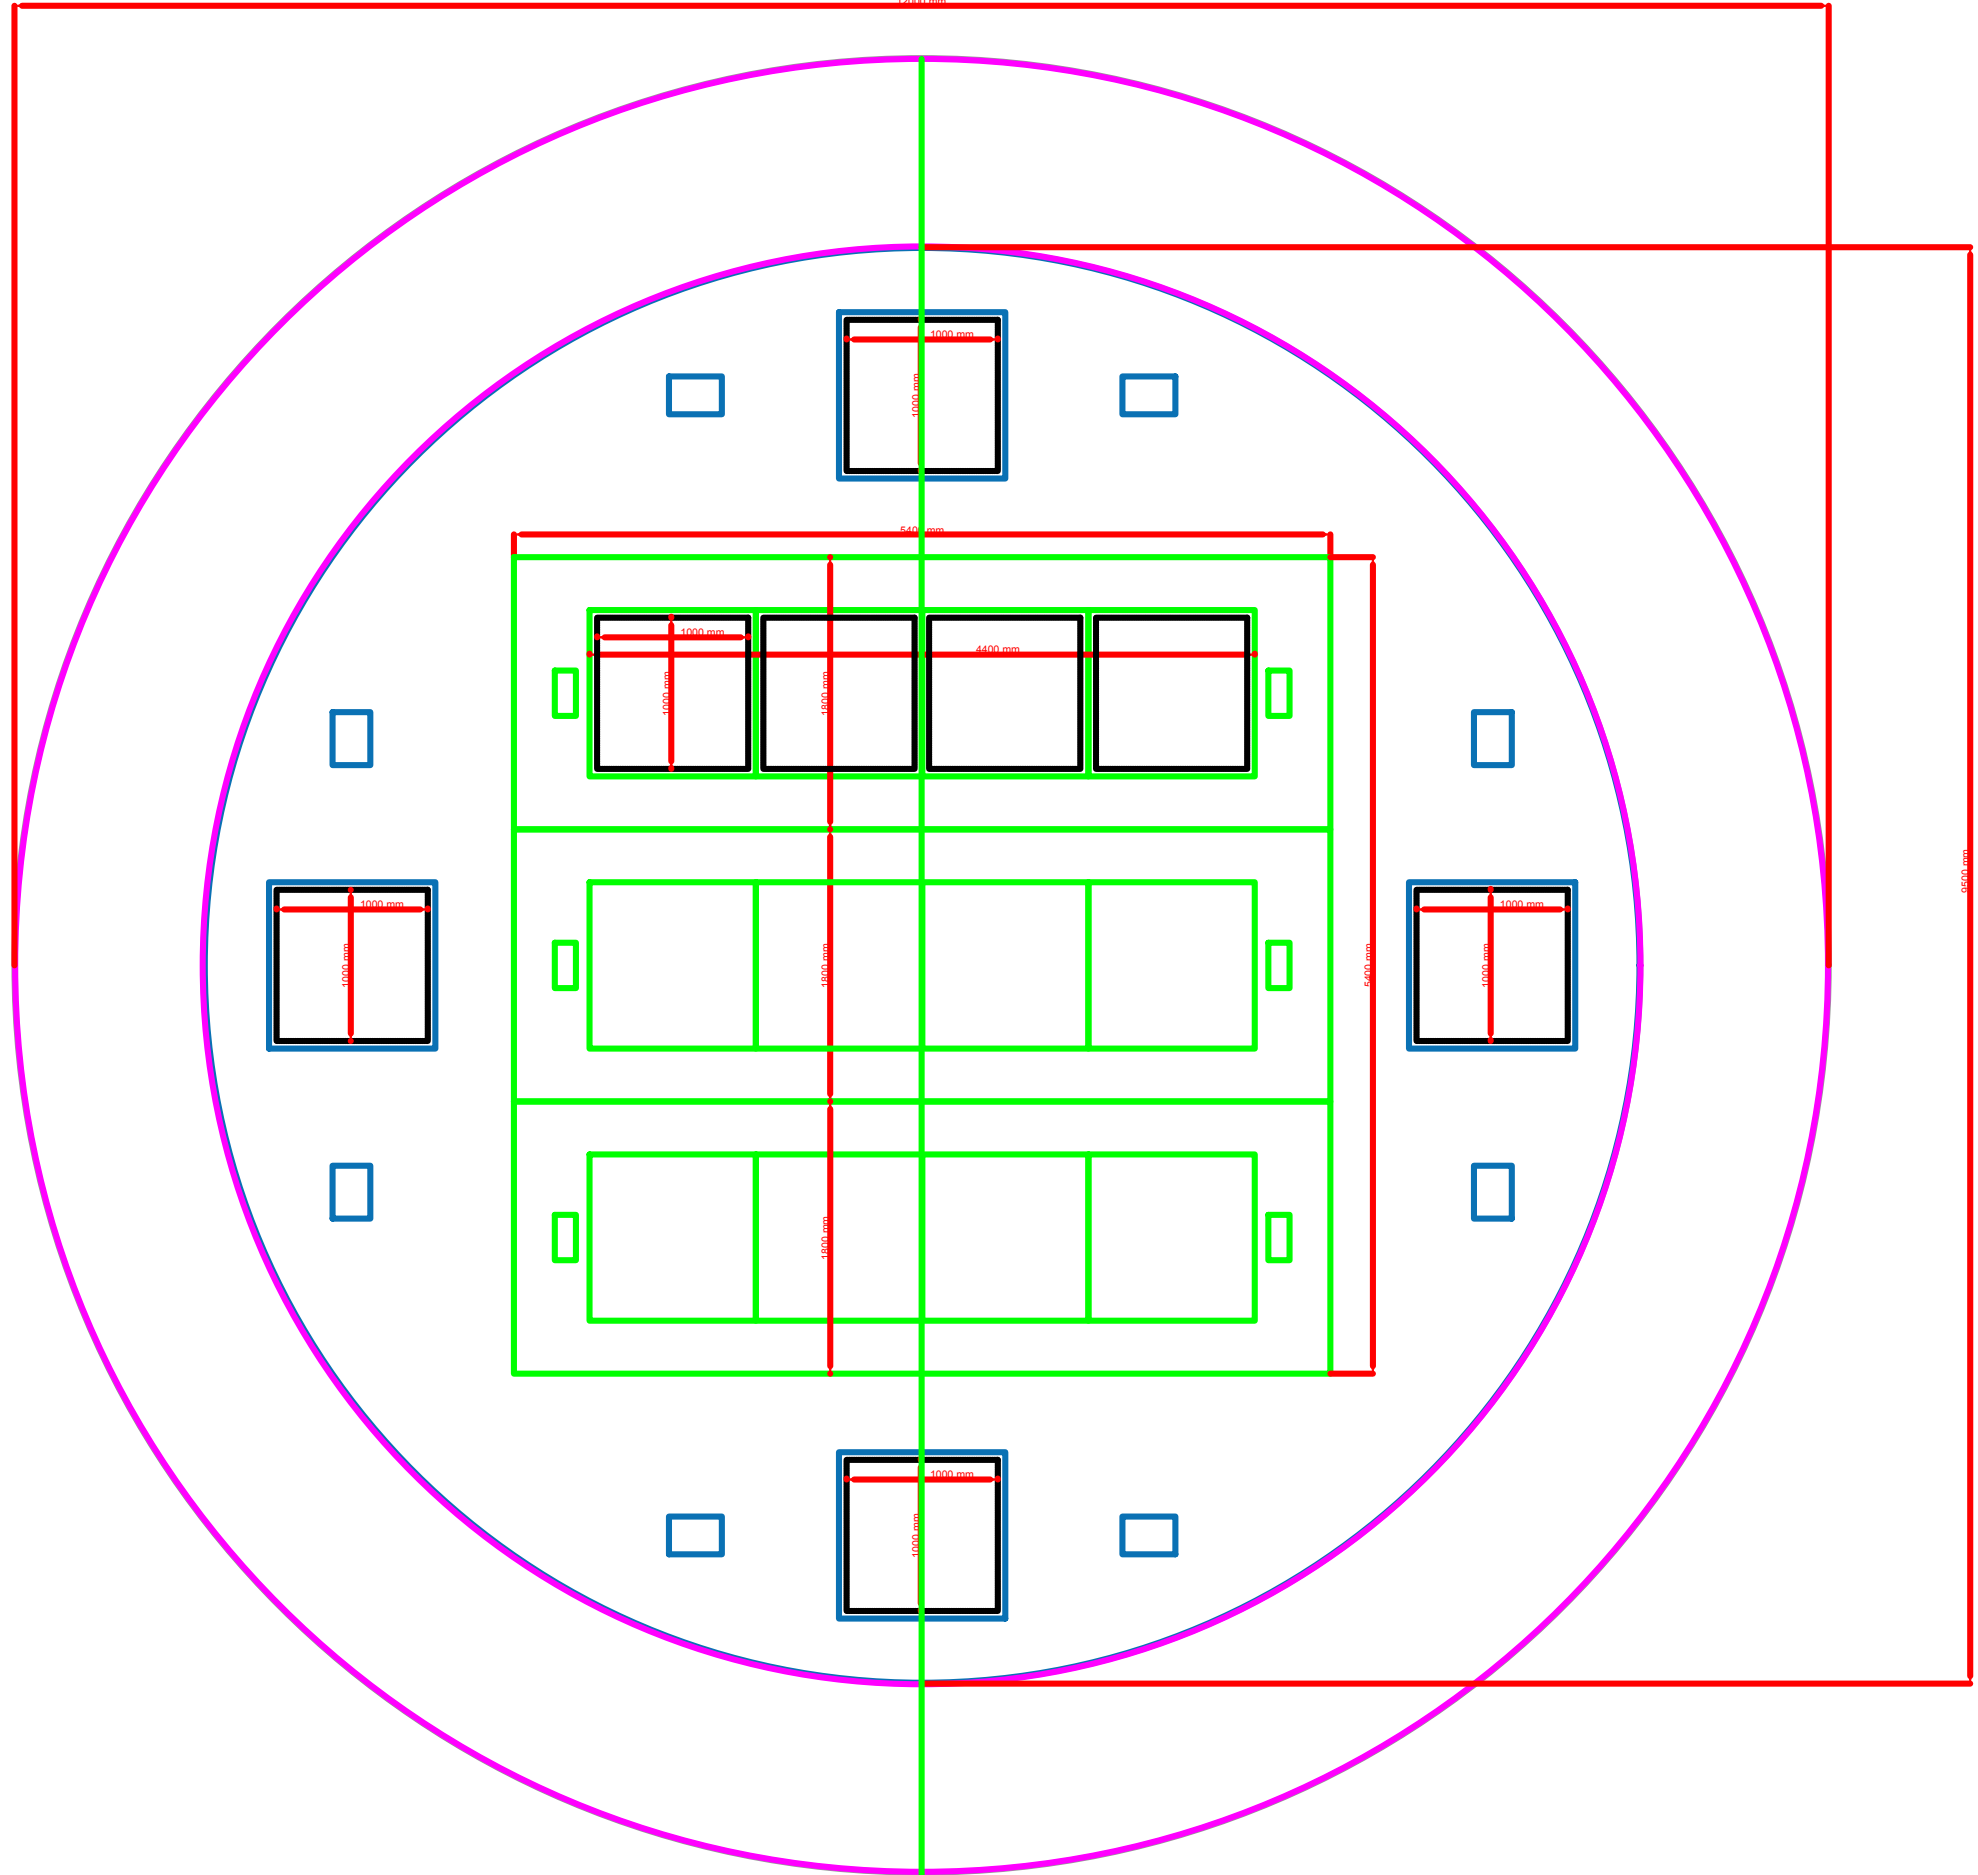


Stage Level 0.0 m
Revolving Stage Upper Level

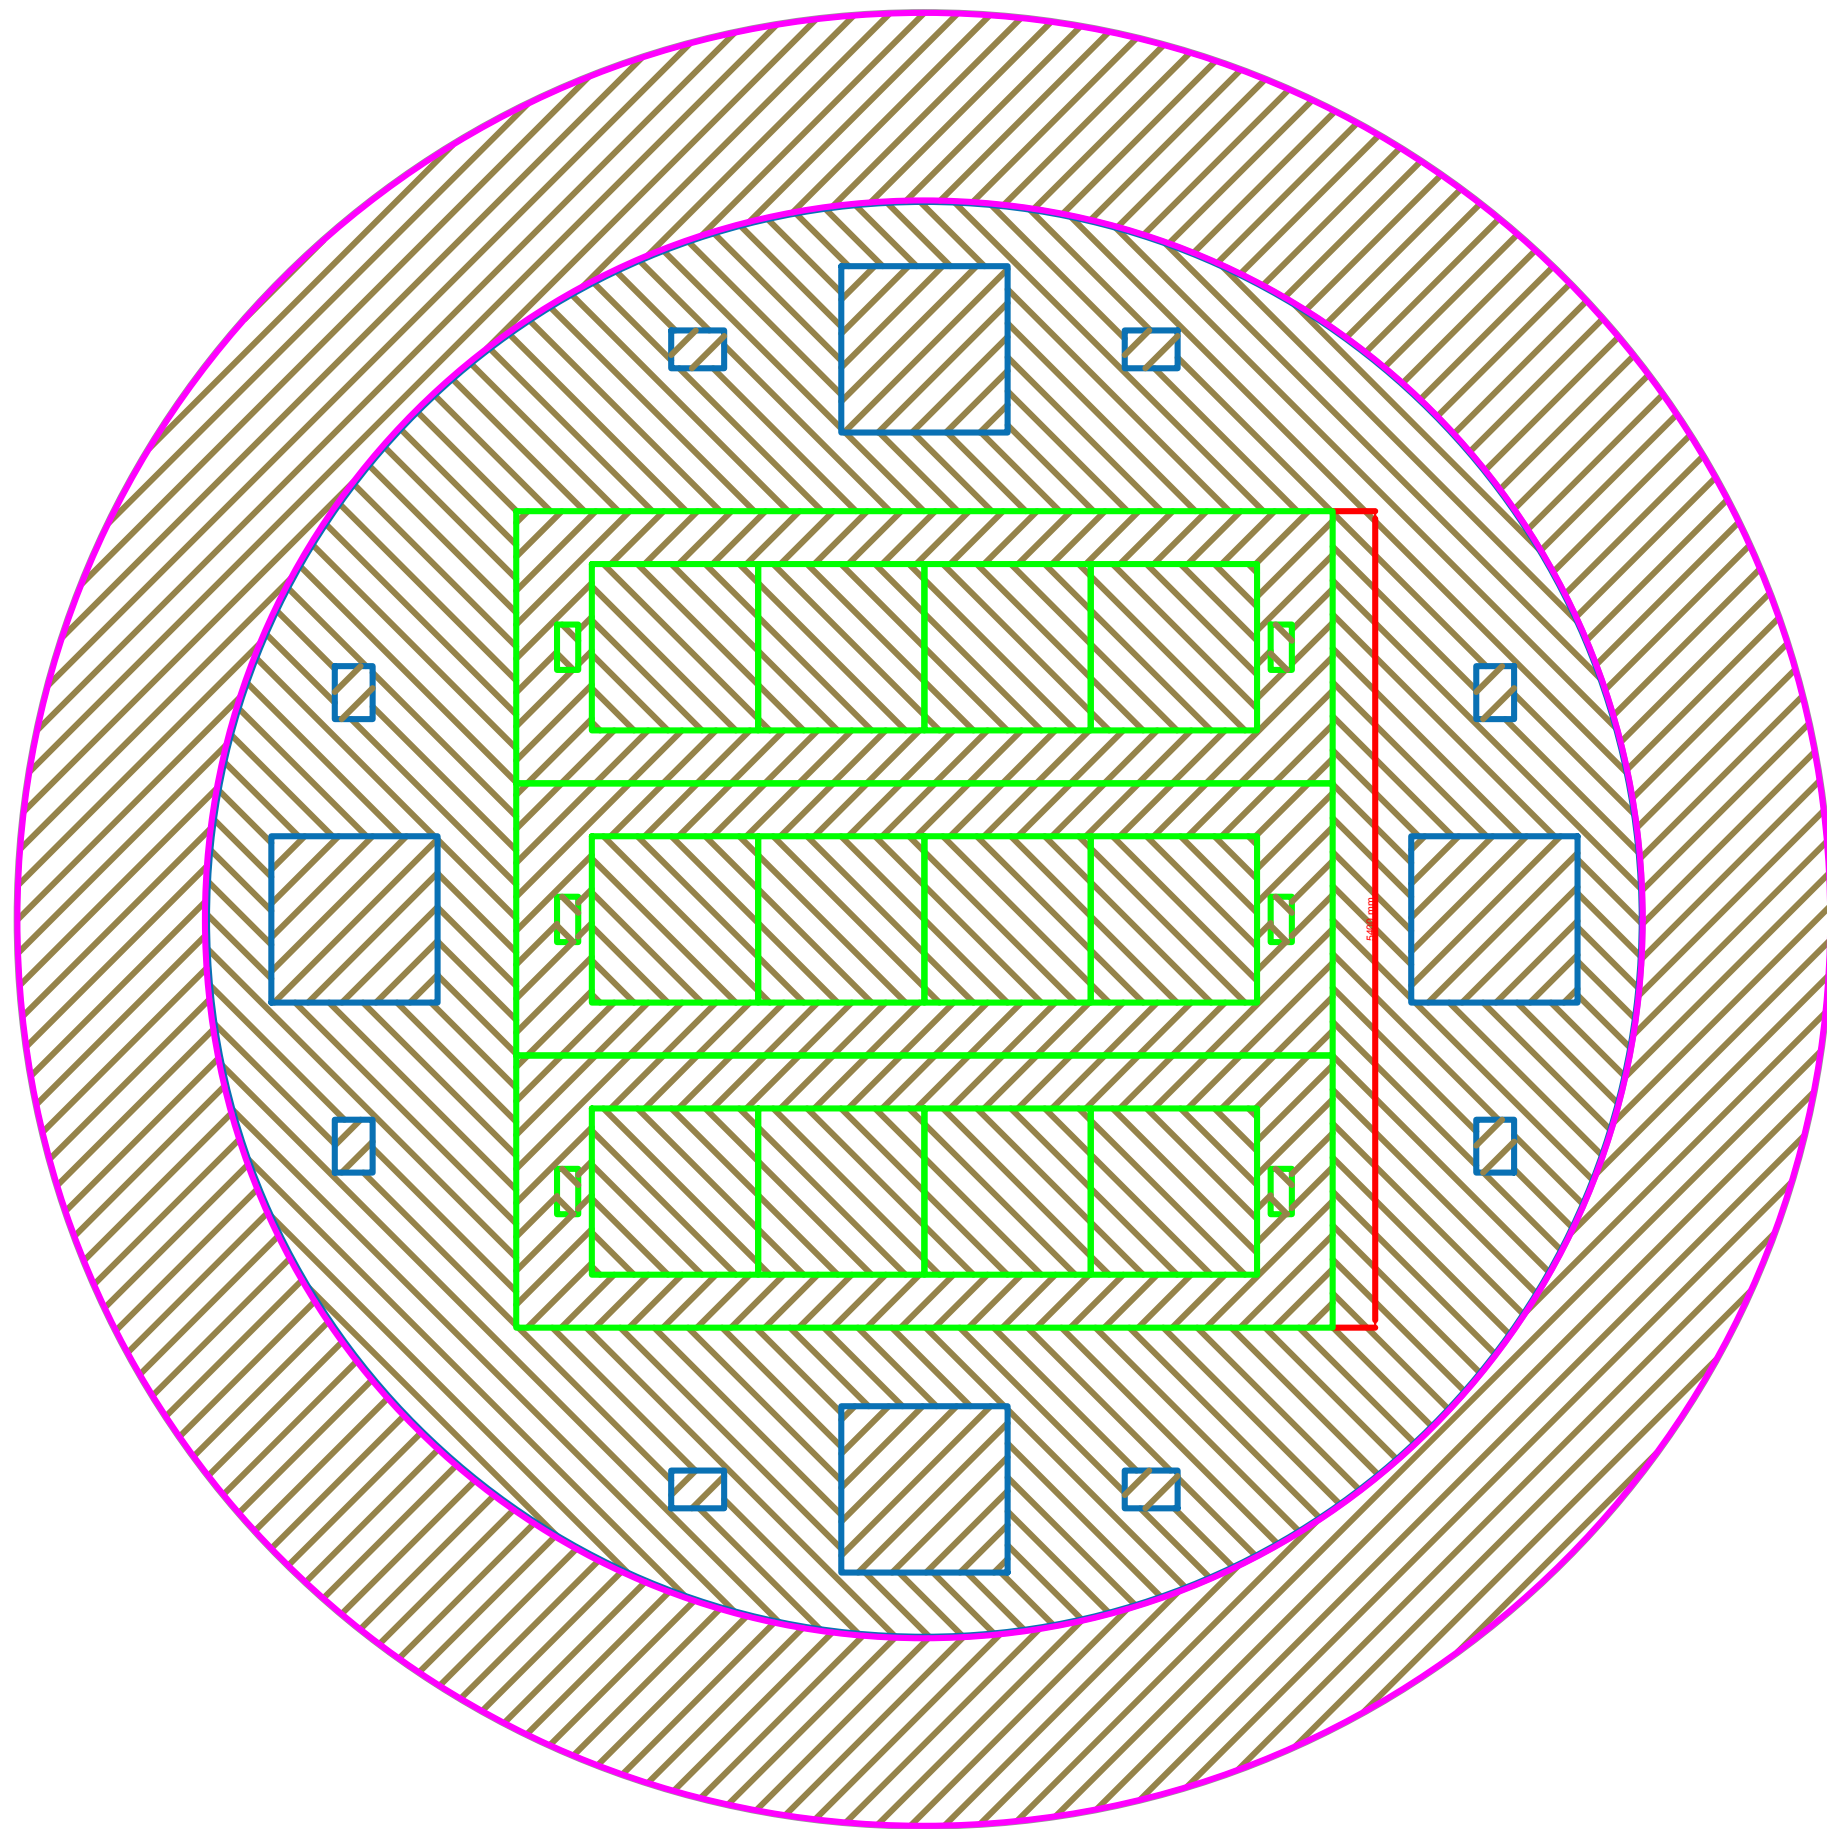


Steel Structures Upper Deck

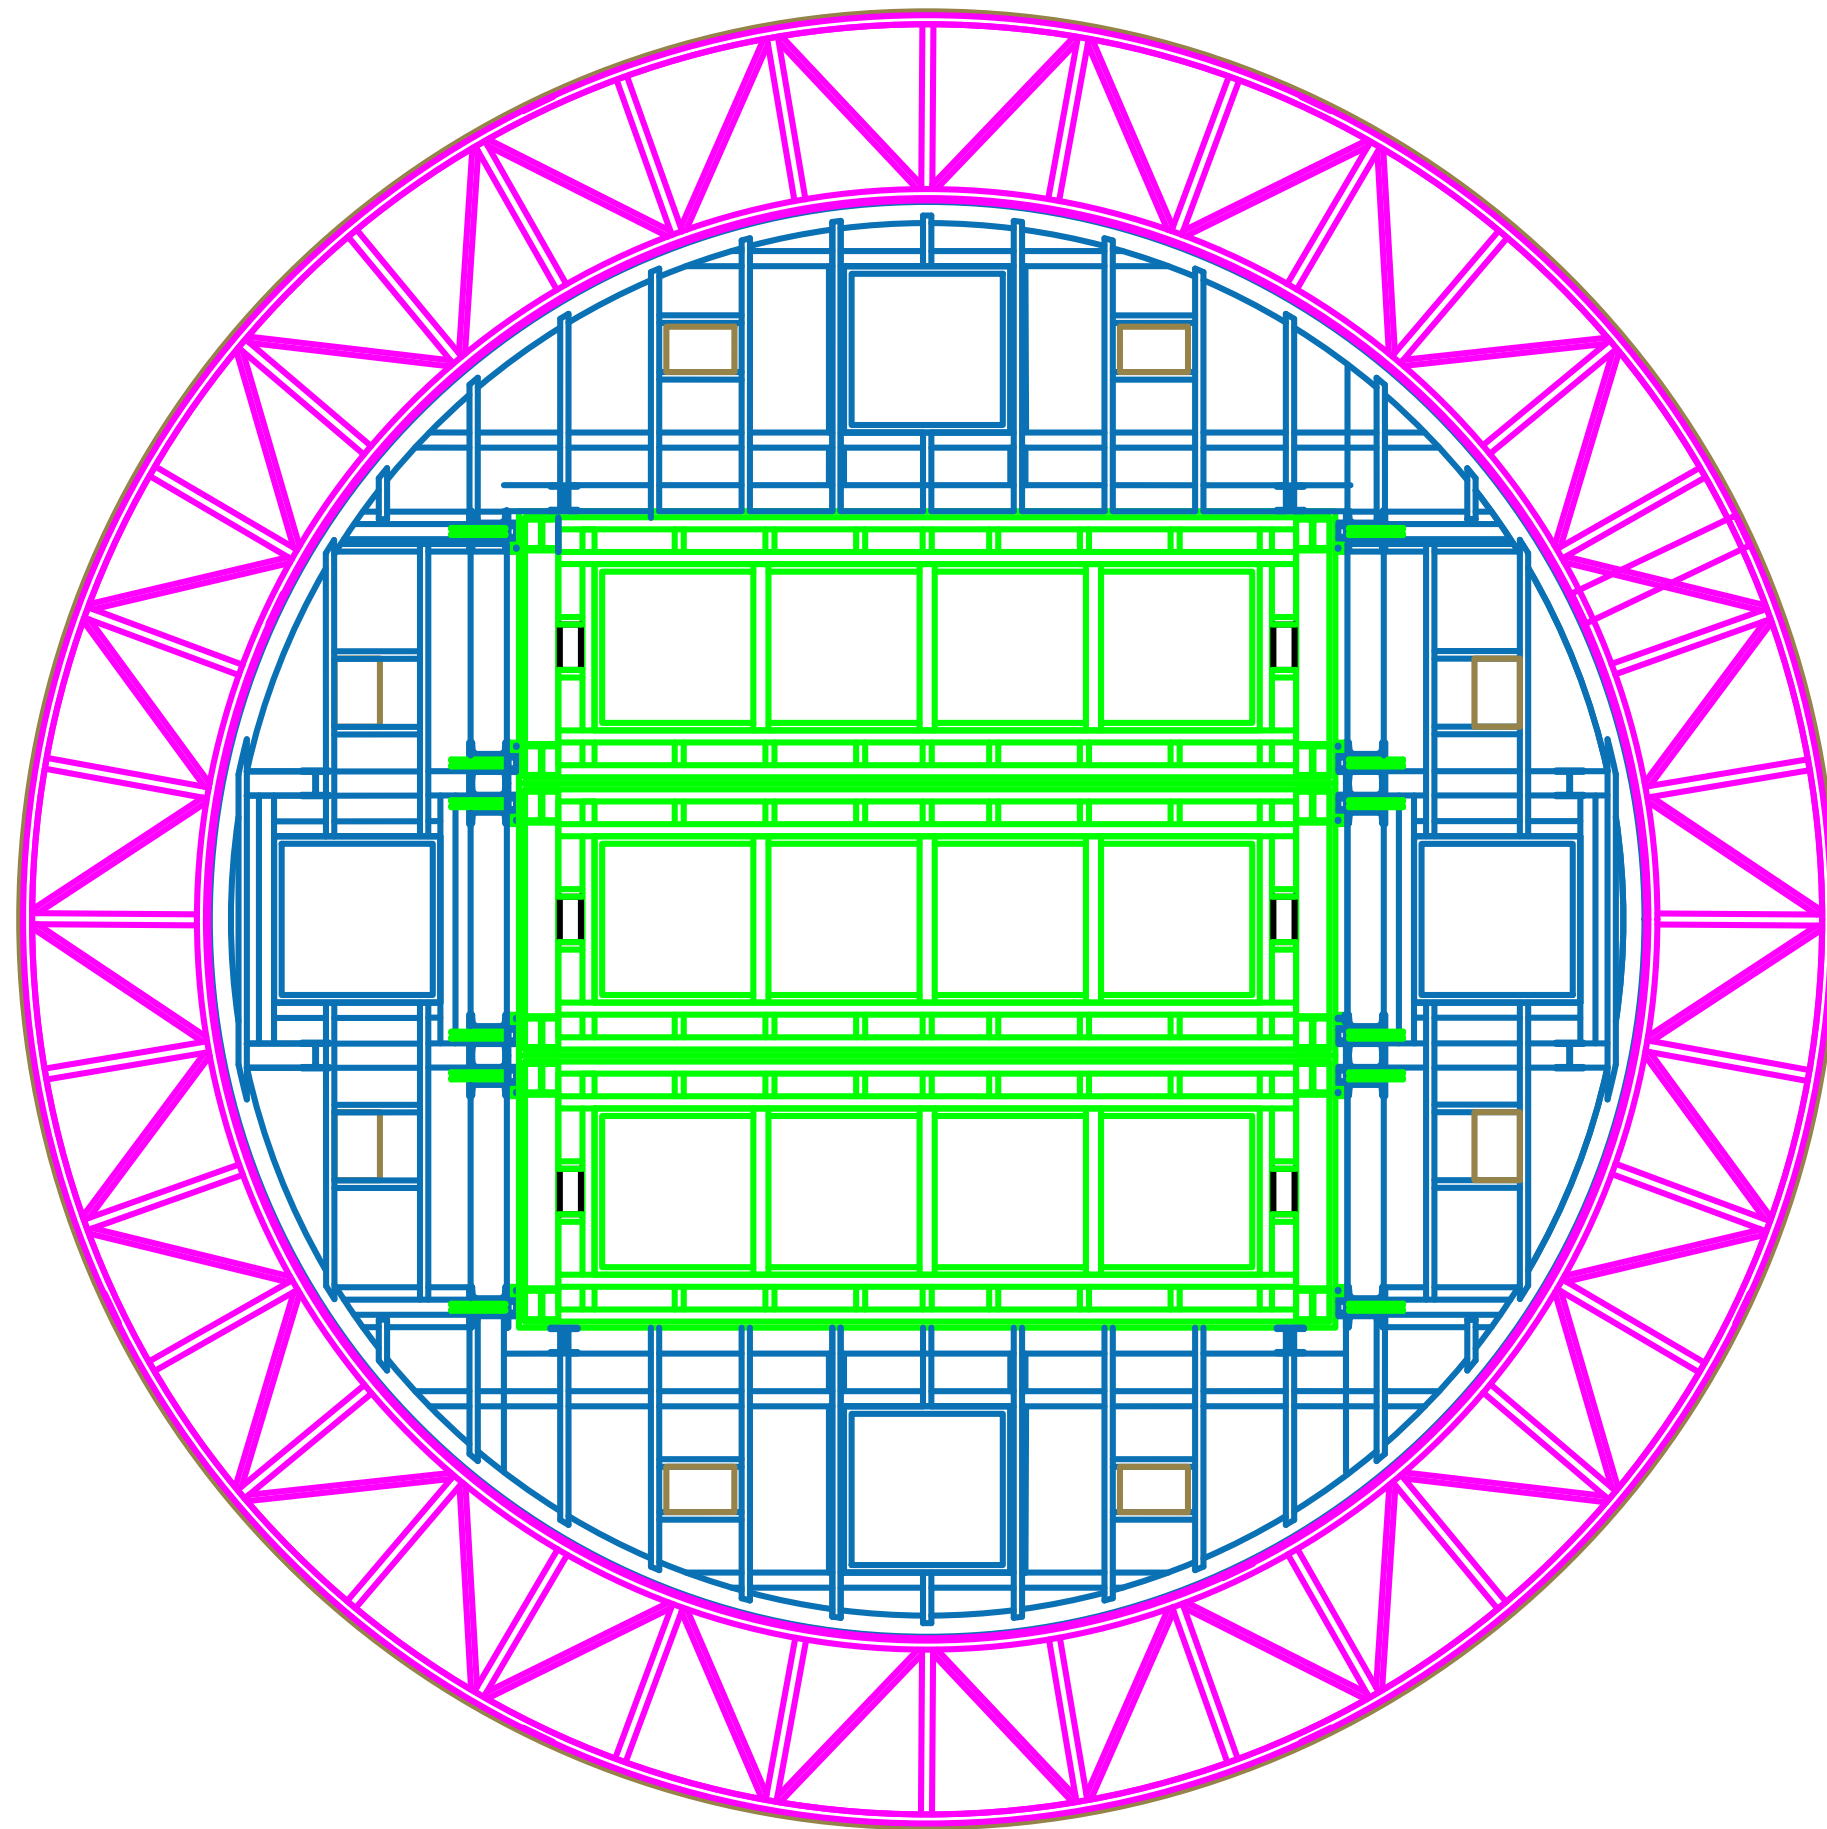


Understage Level -4.05 m
Revolving Stage Lower Level

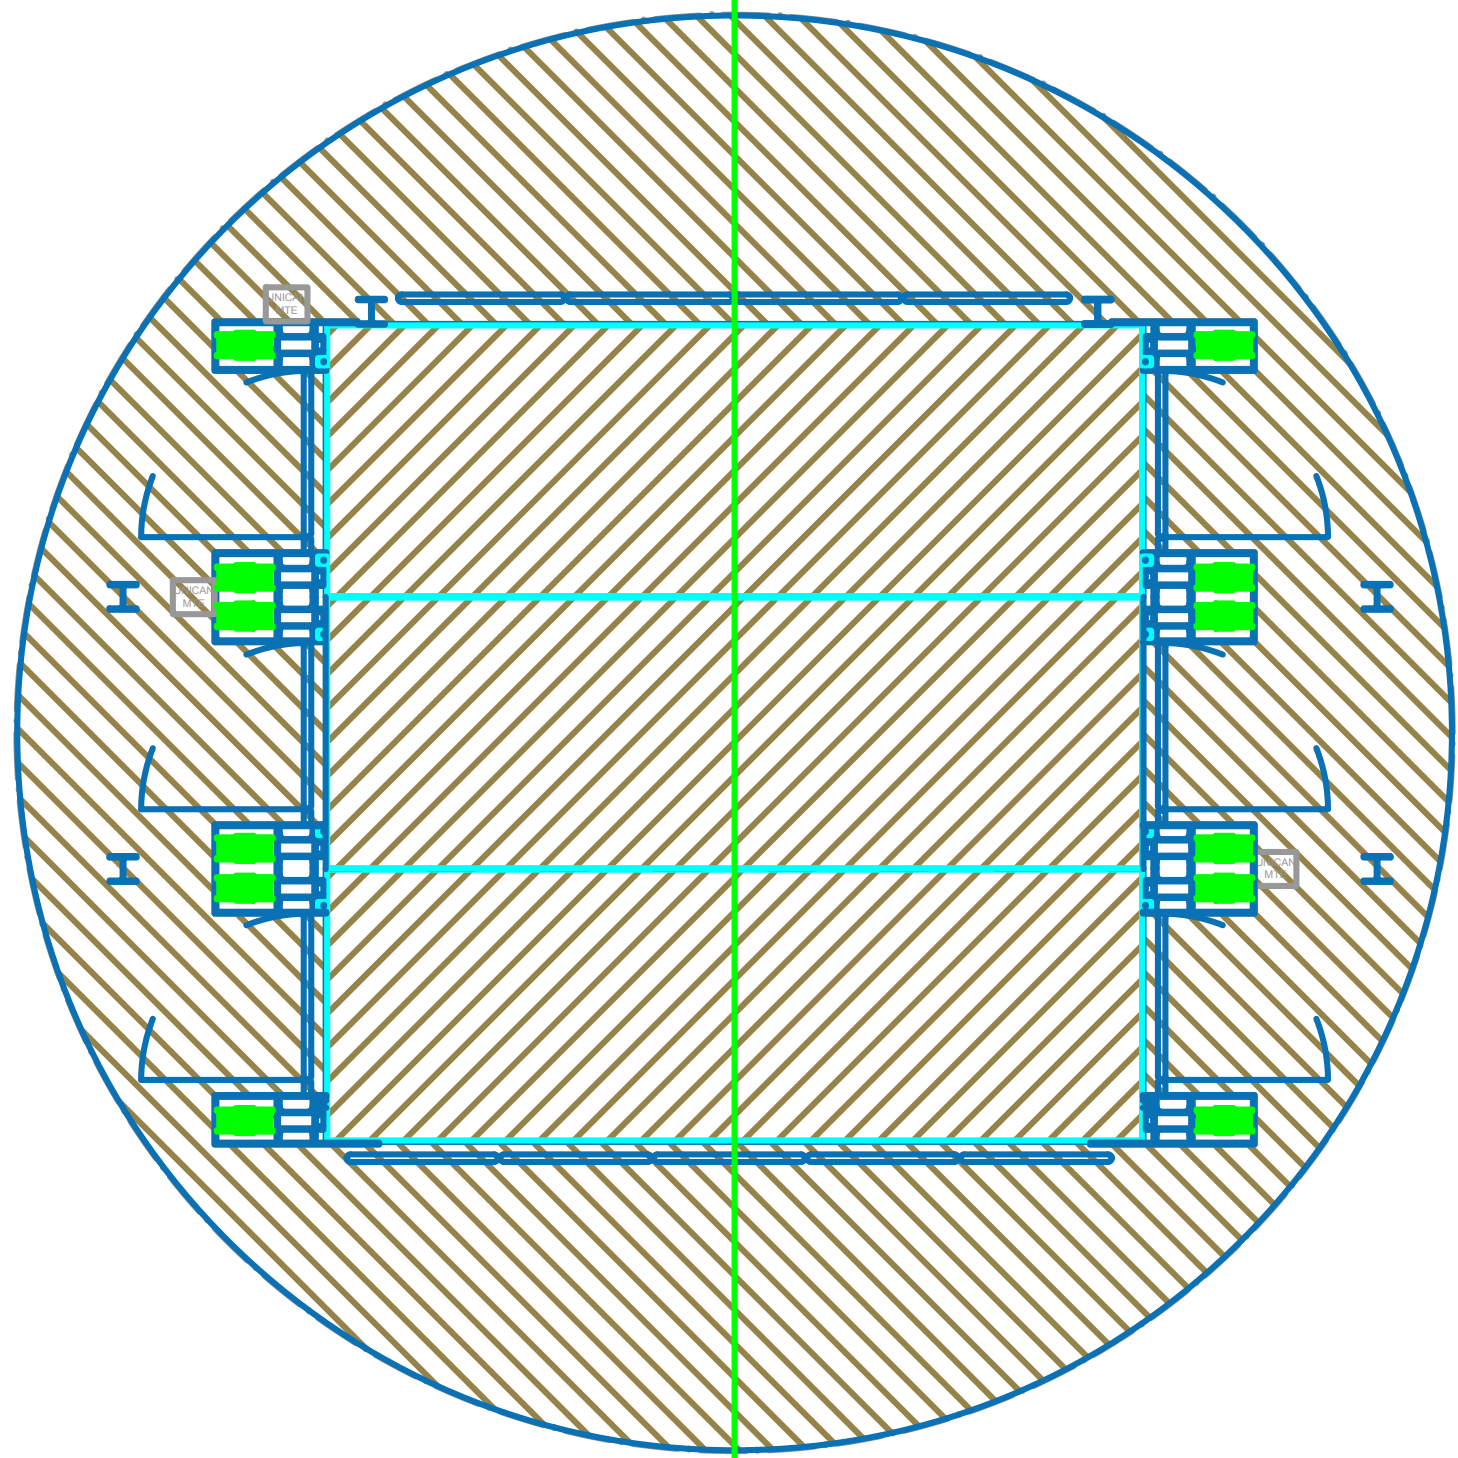


Steel Structures Lower Deck

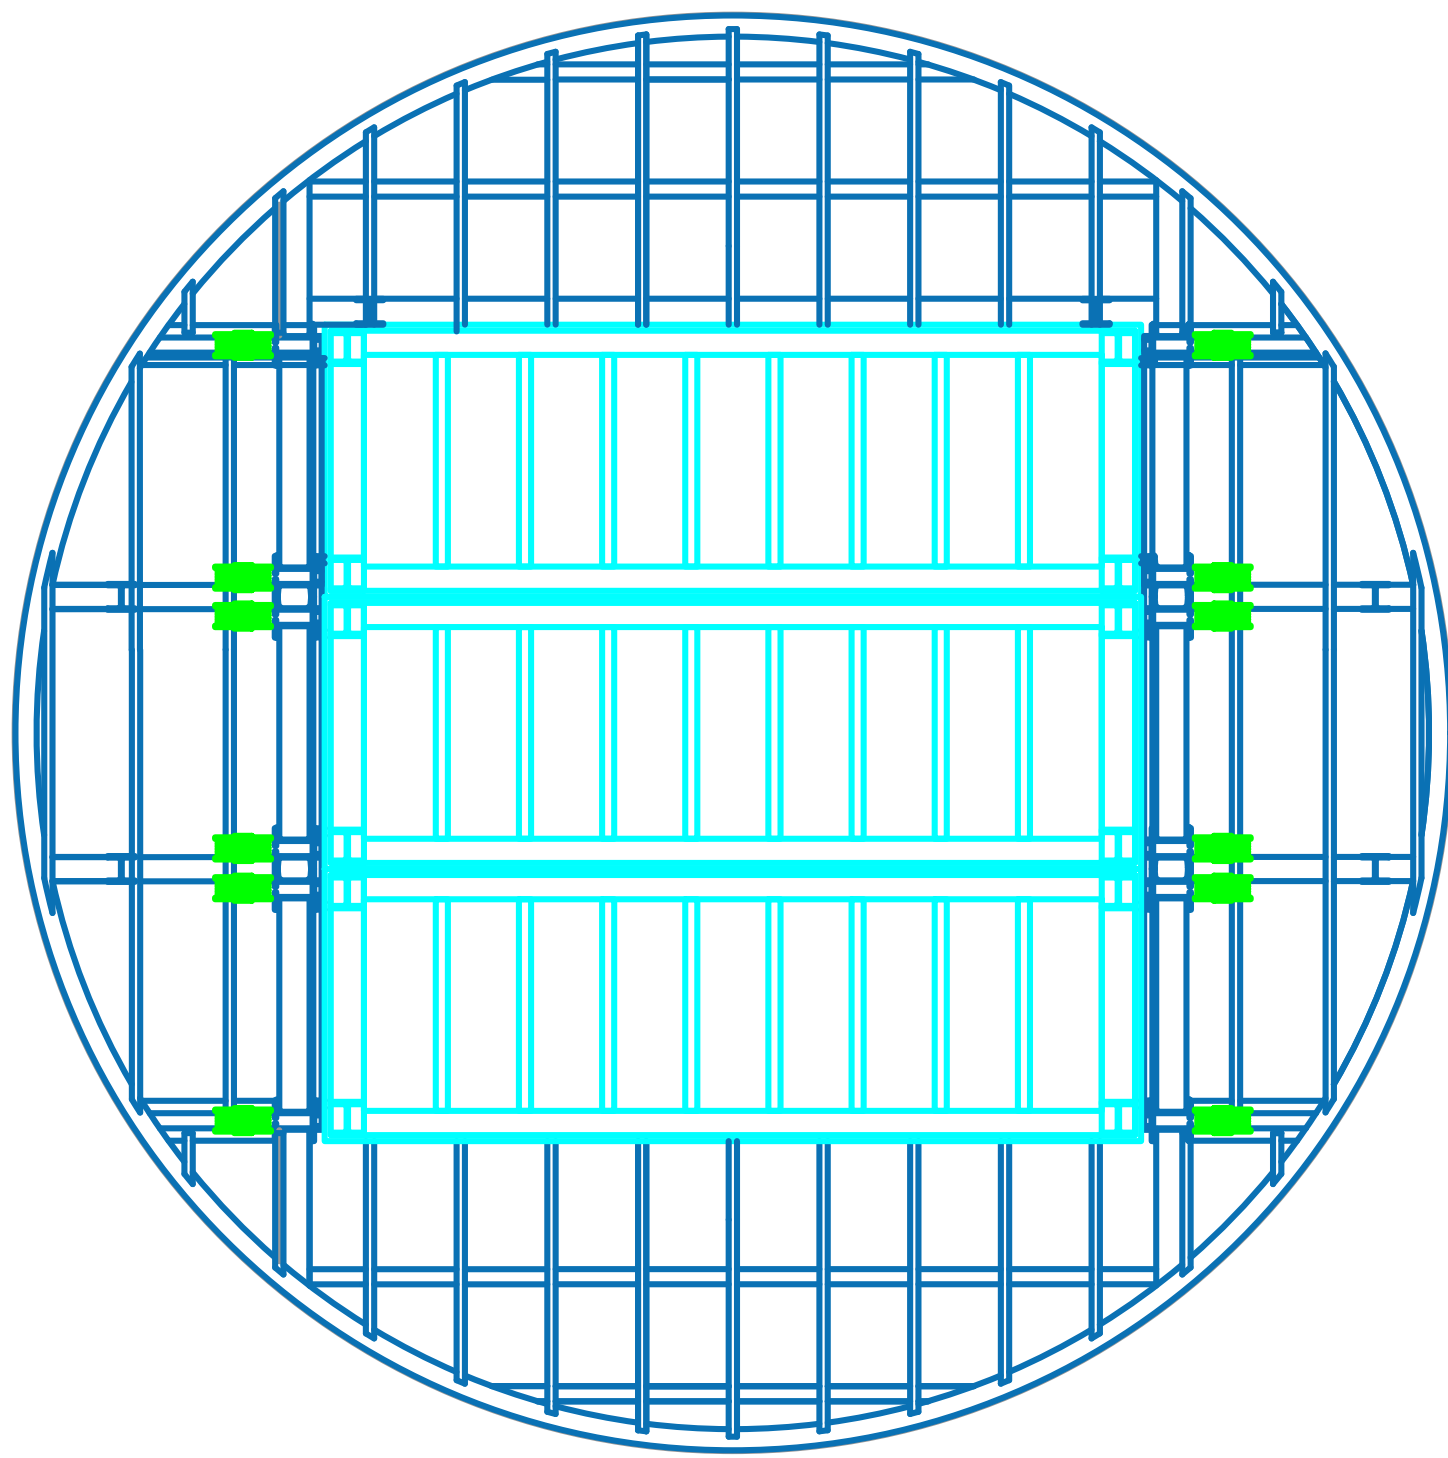


Pit Level -5.85 m

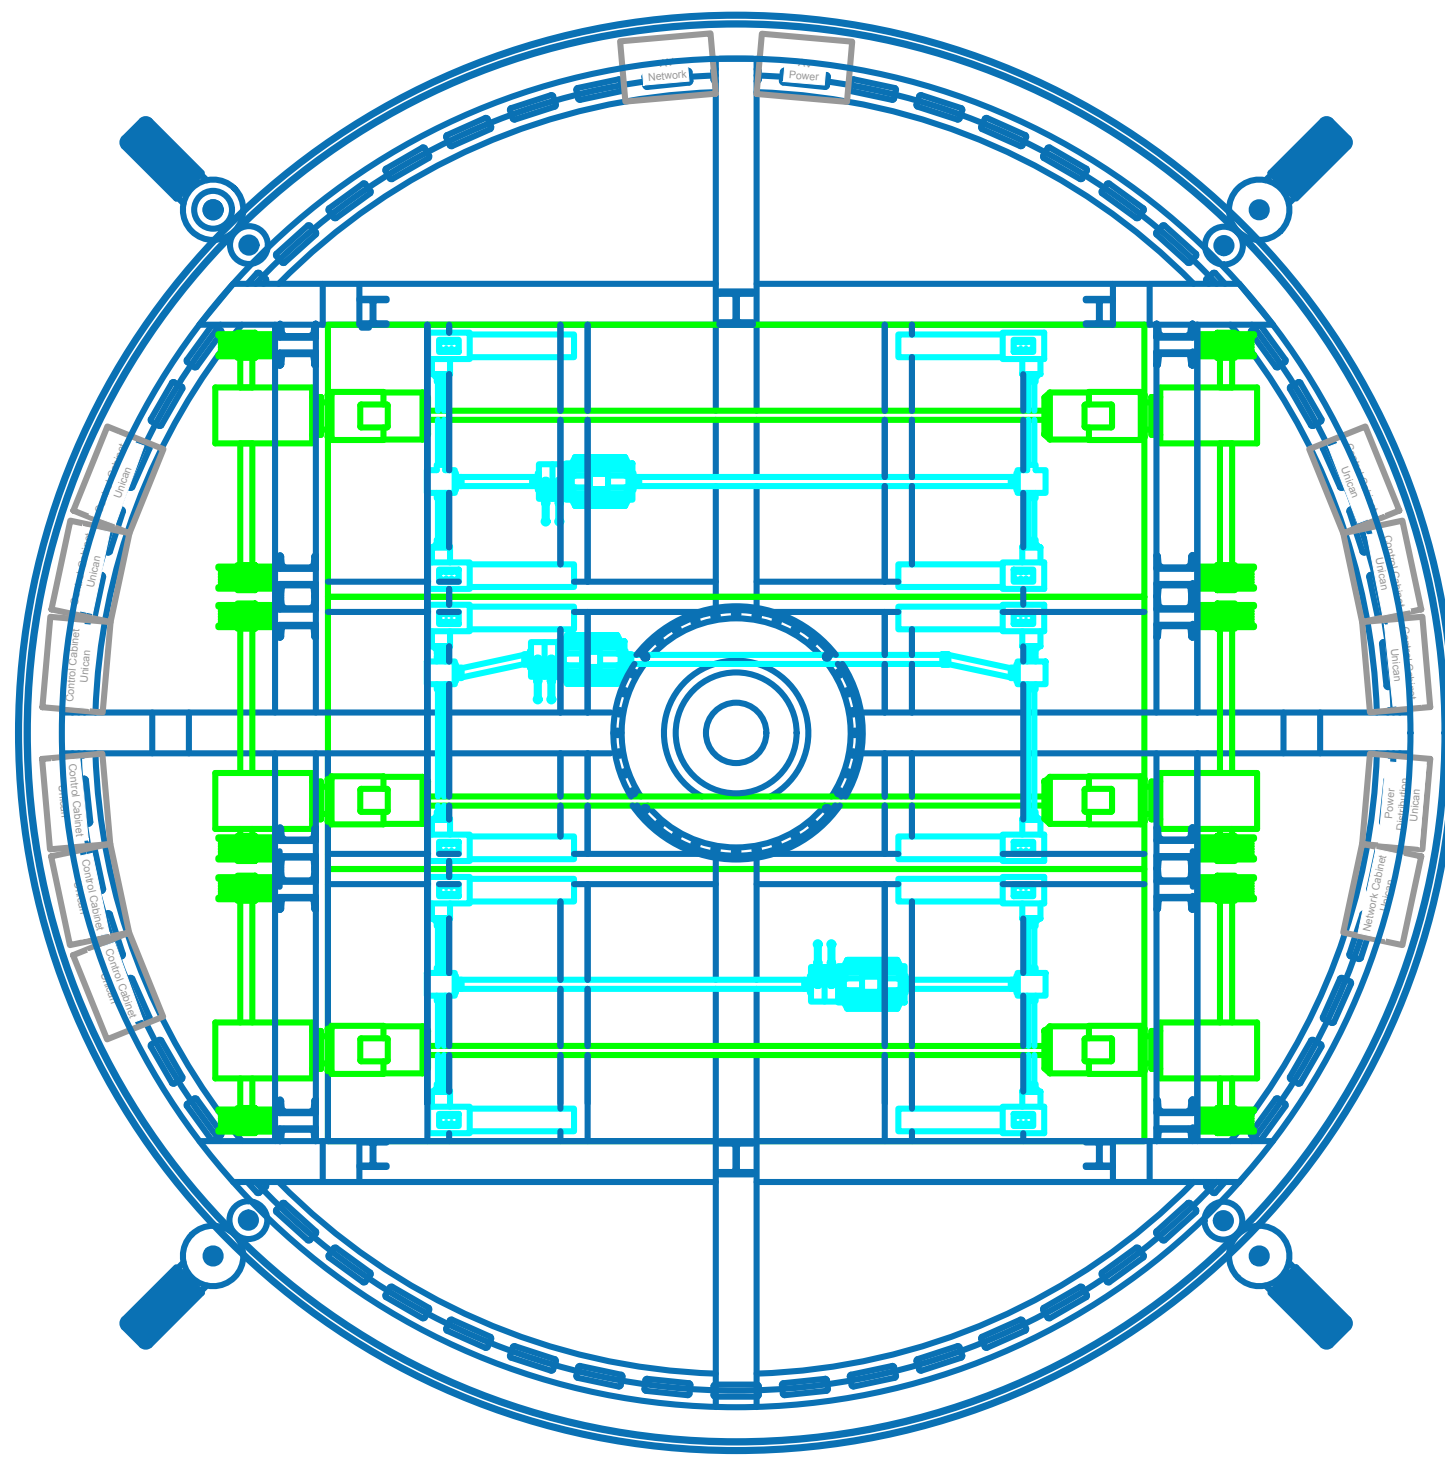

Cross Section

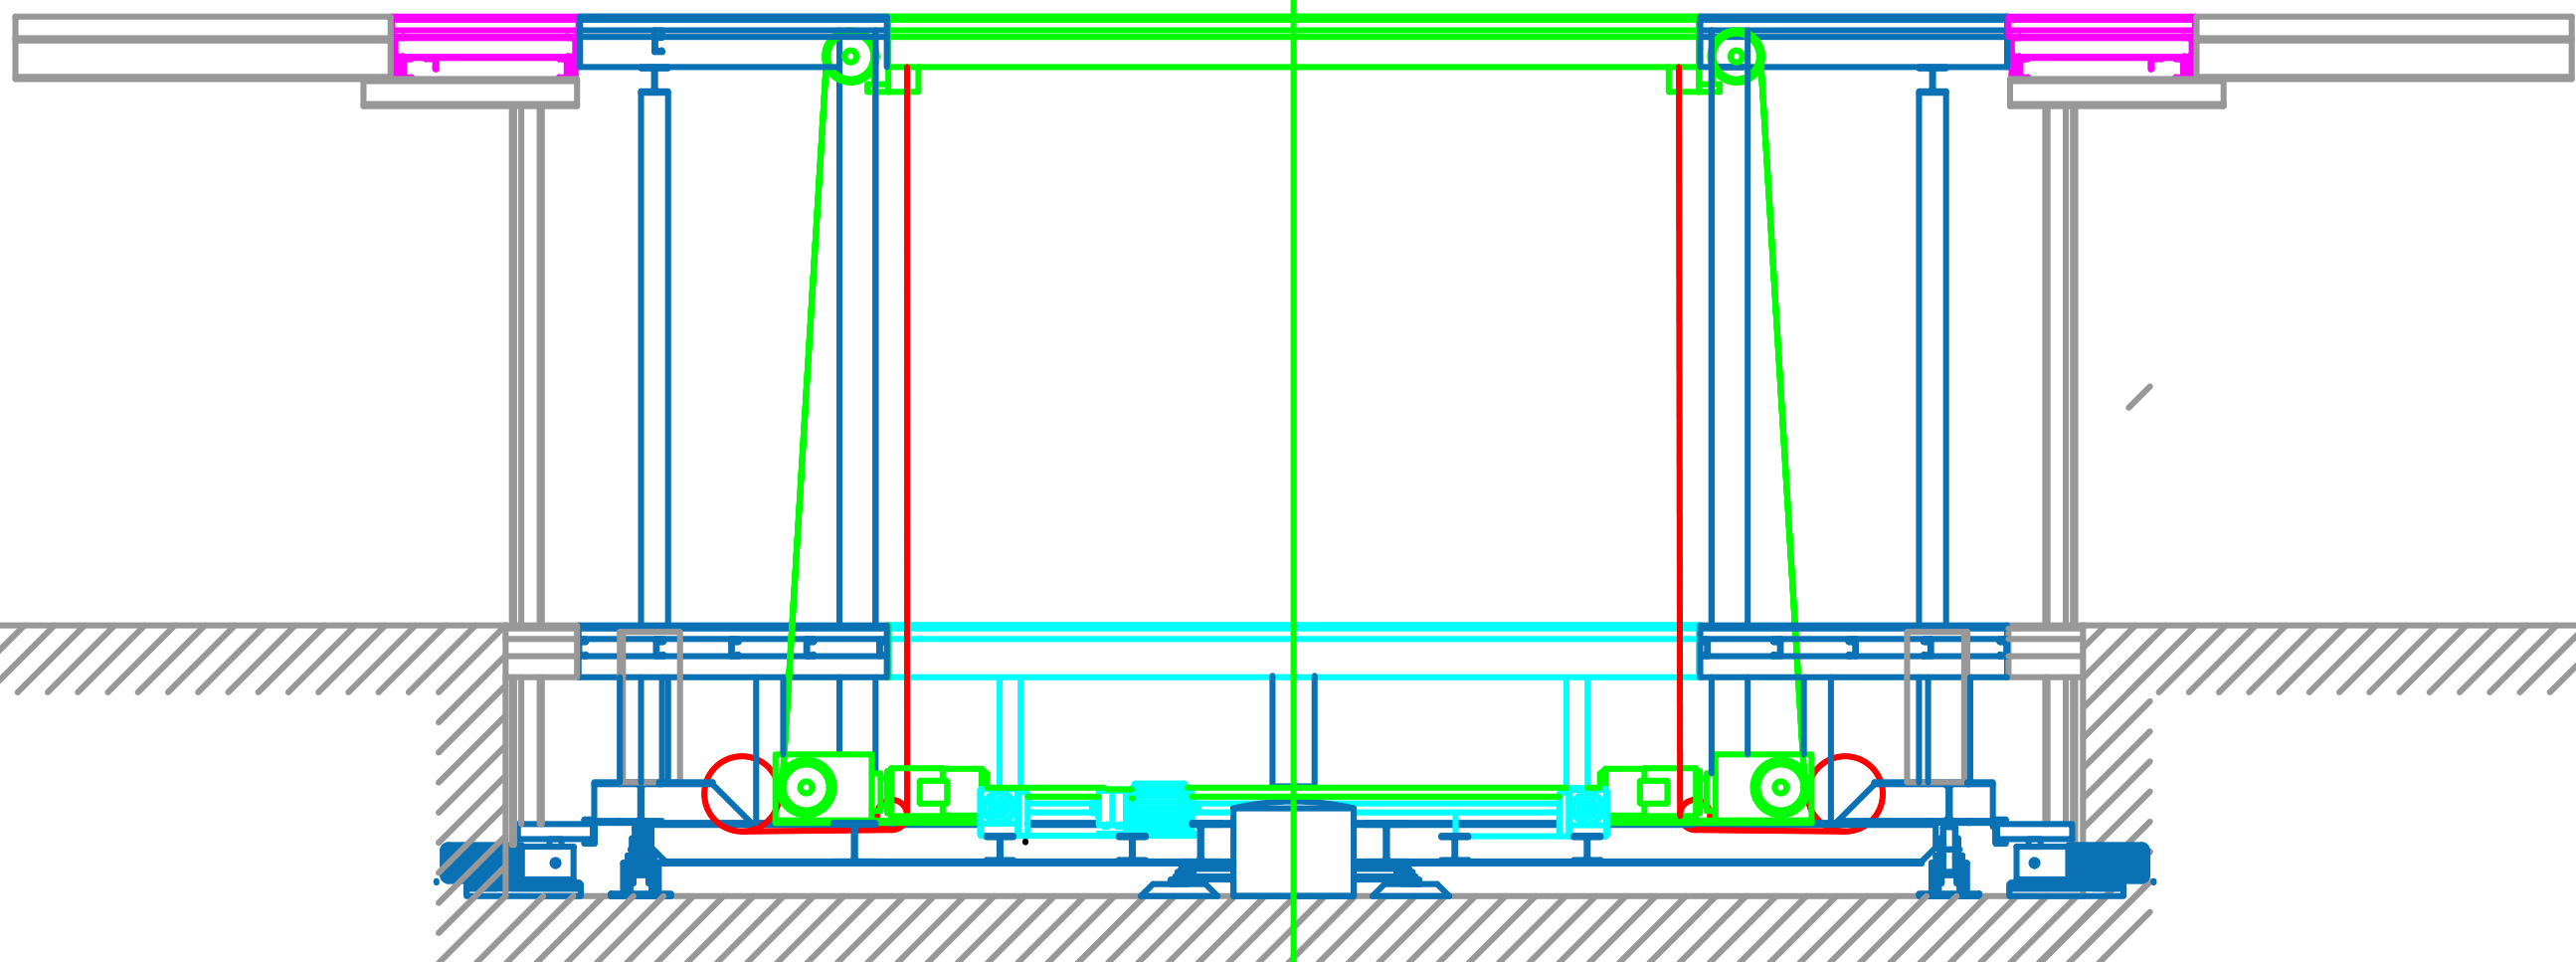

Longitudinal Section

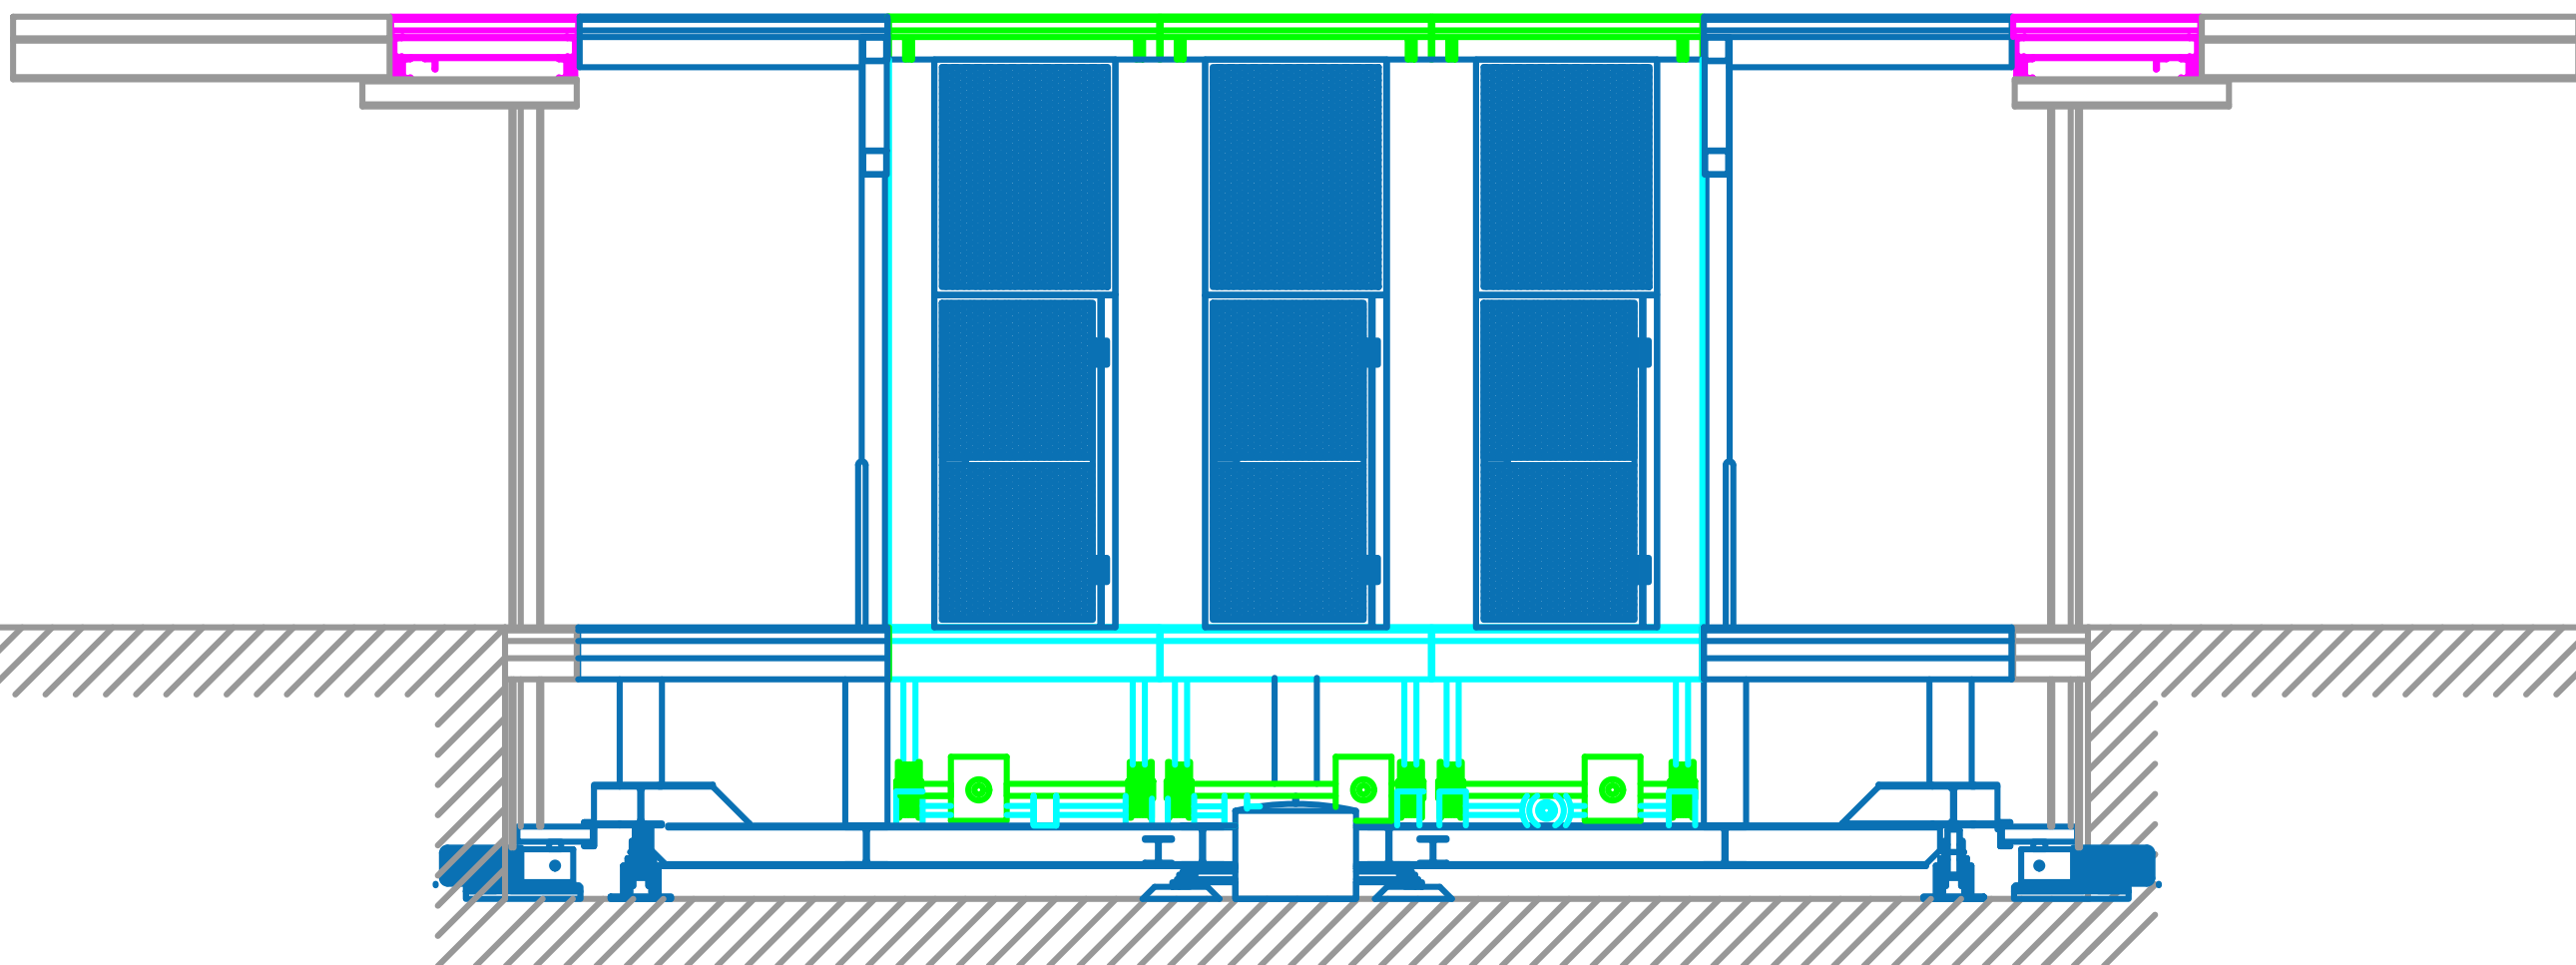

Lifts in lower position

