
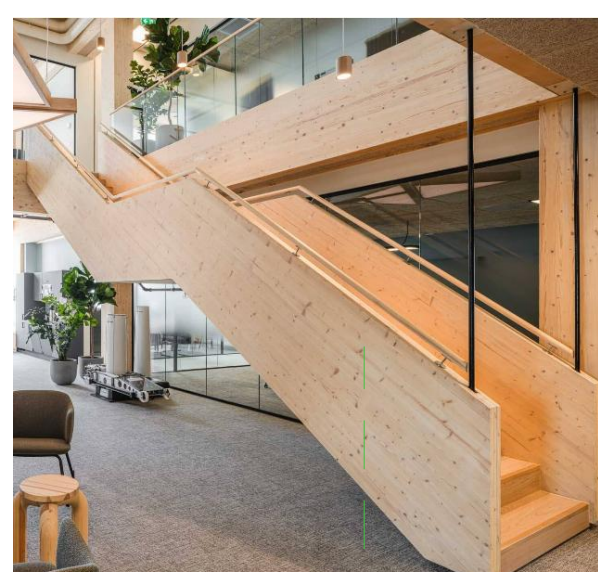
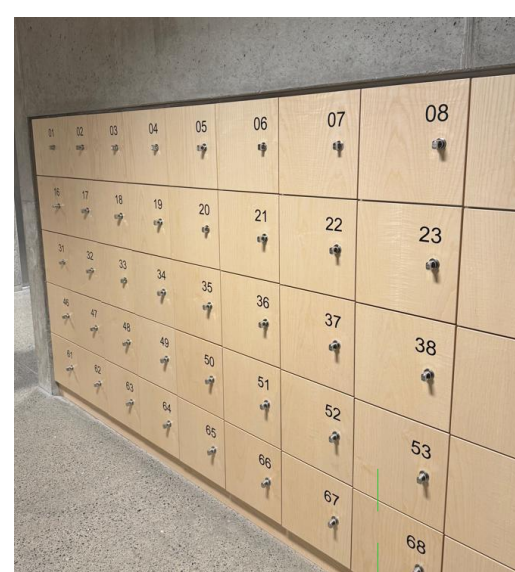
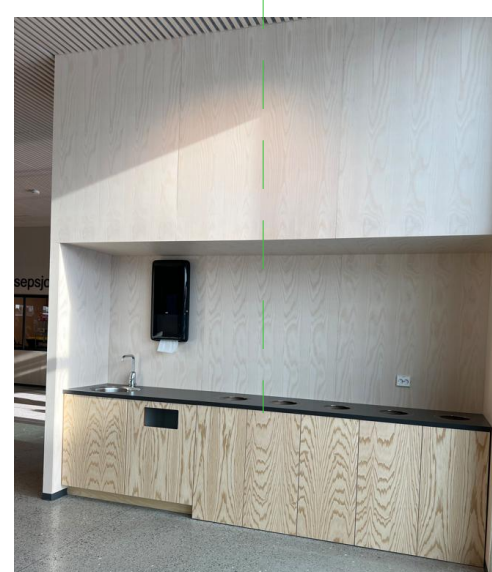
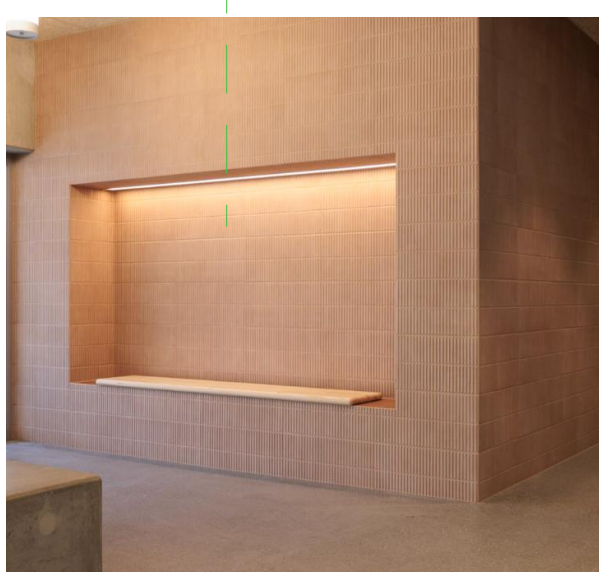
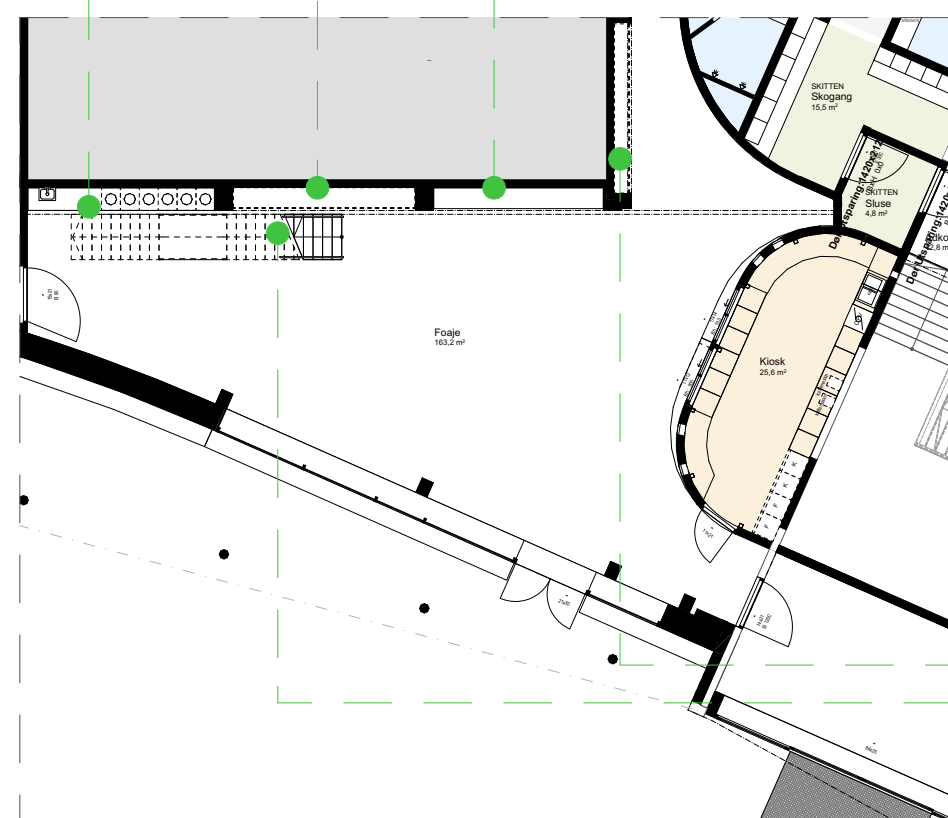
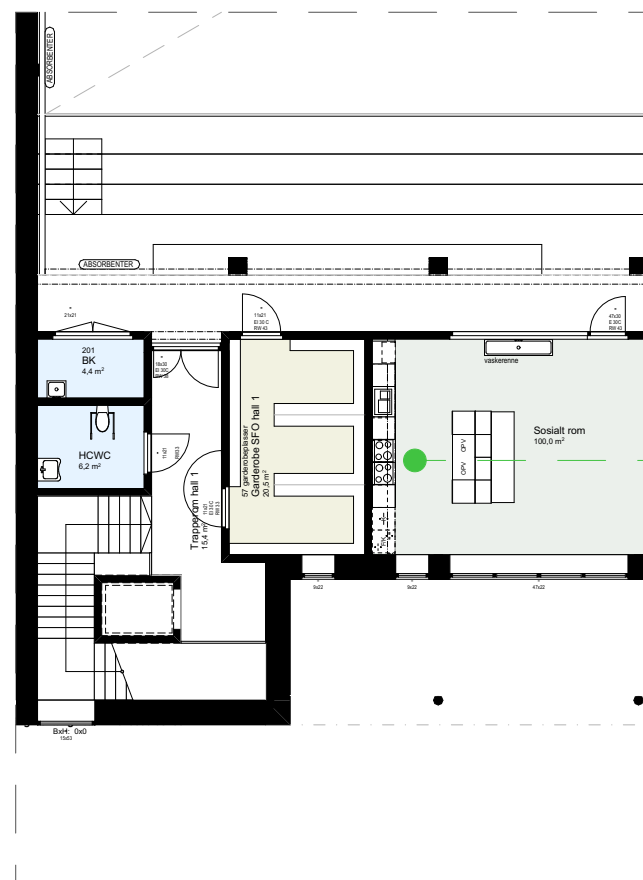
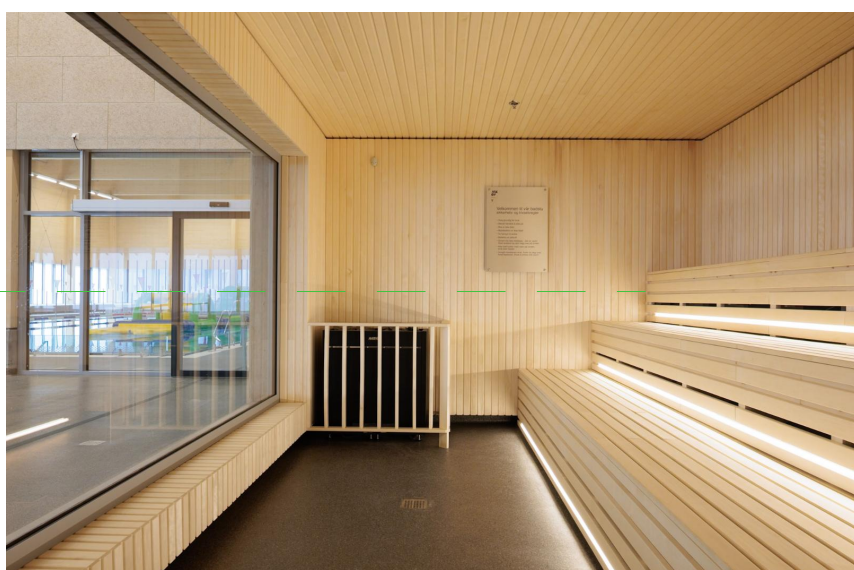
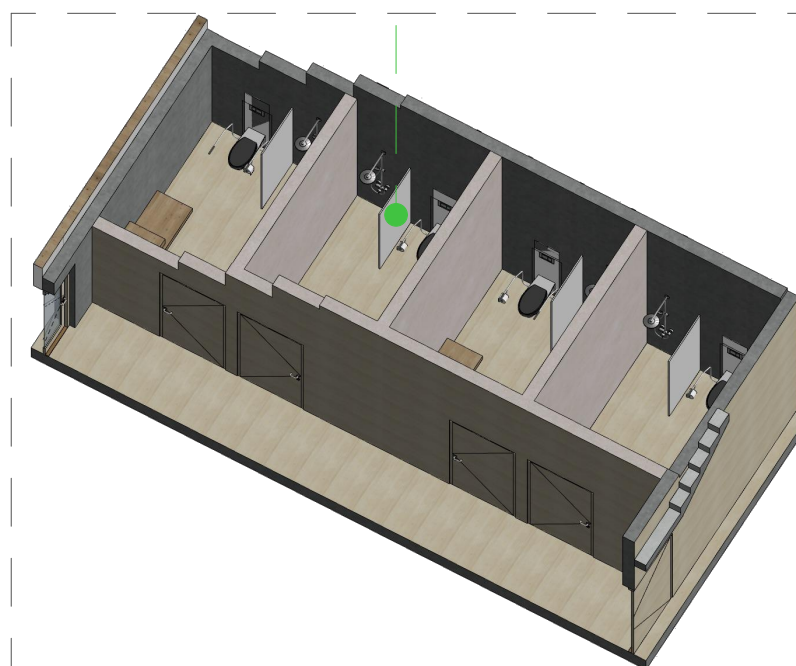
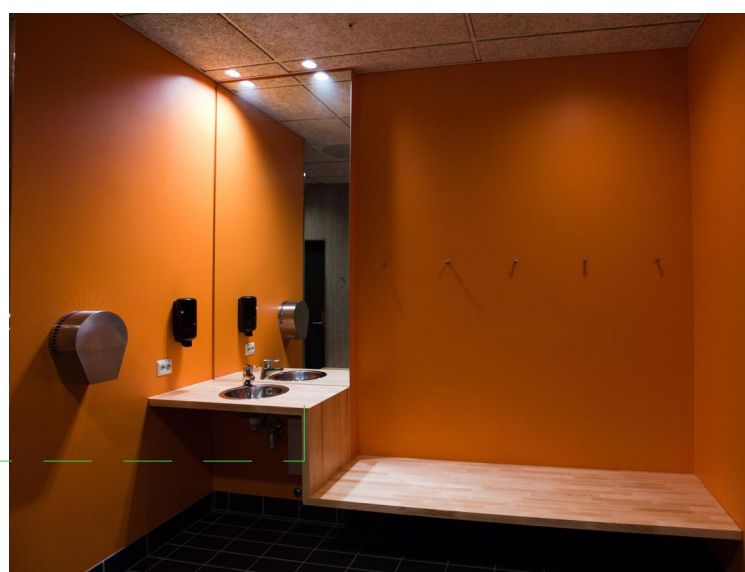
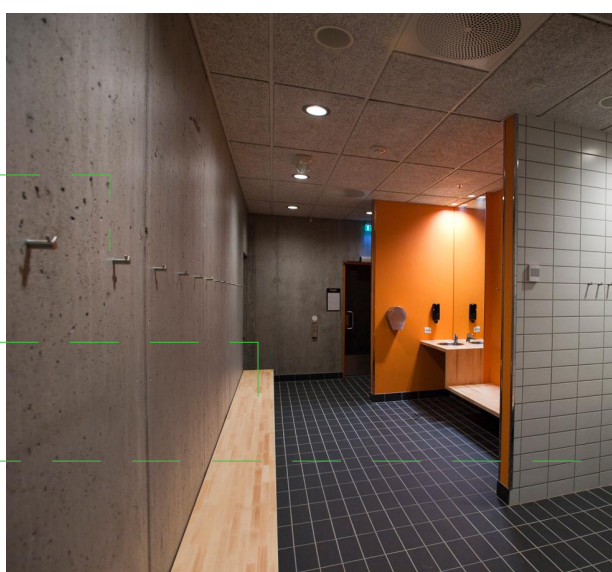
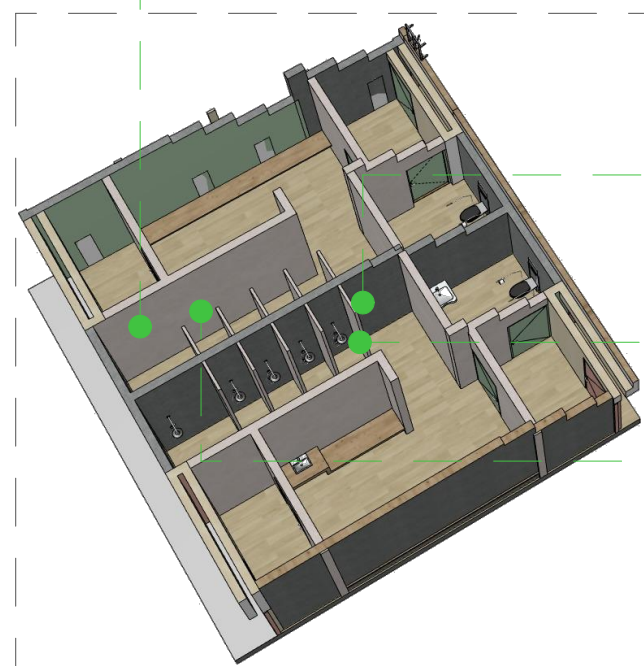
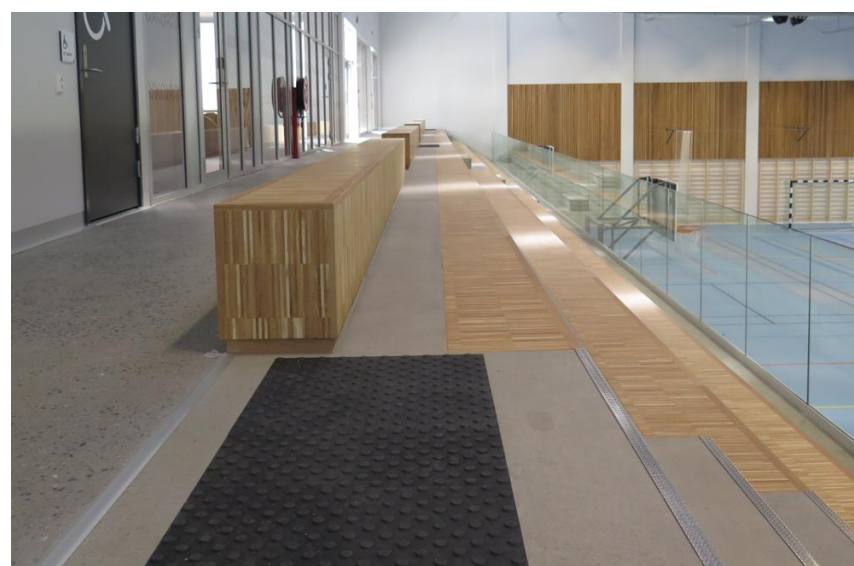
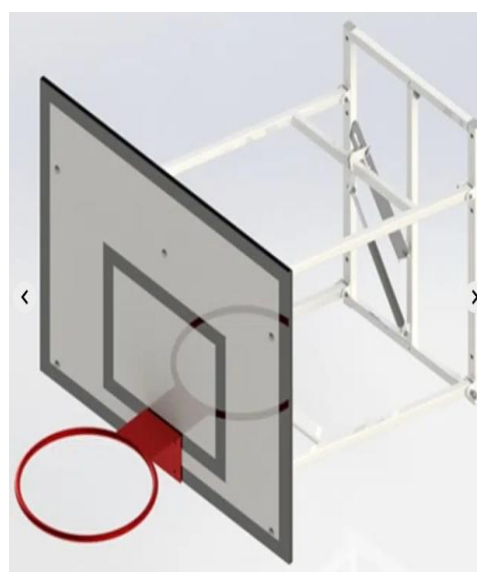
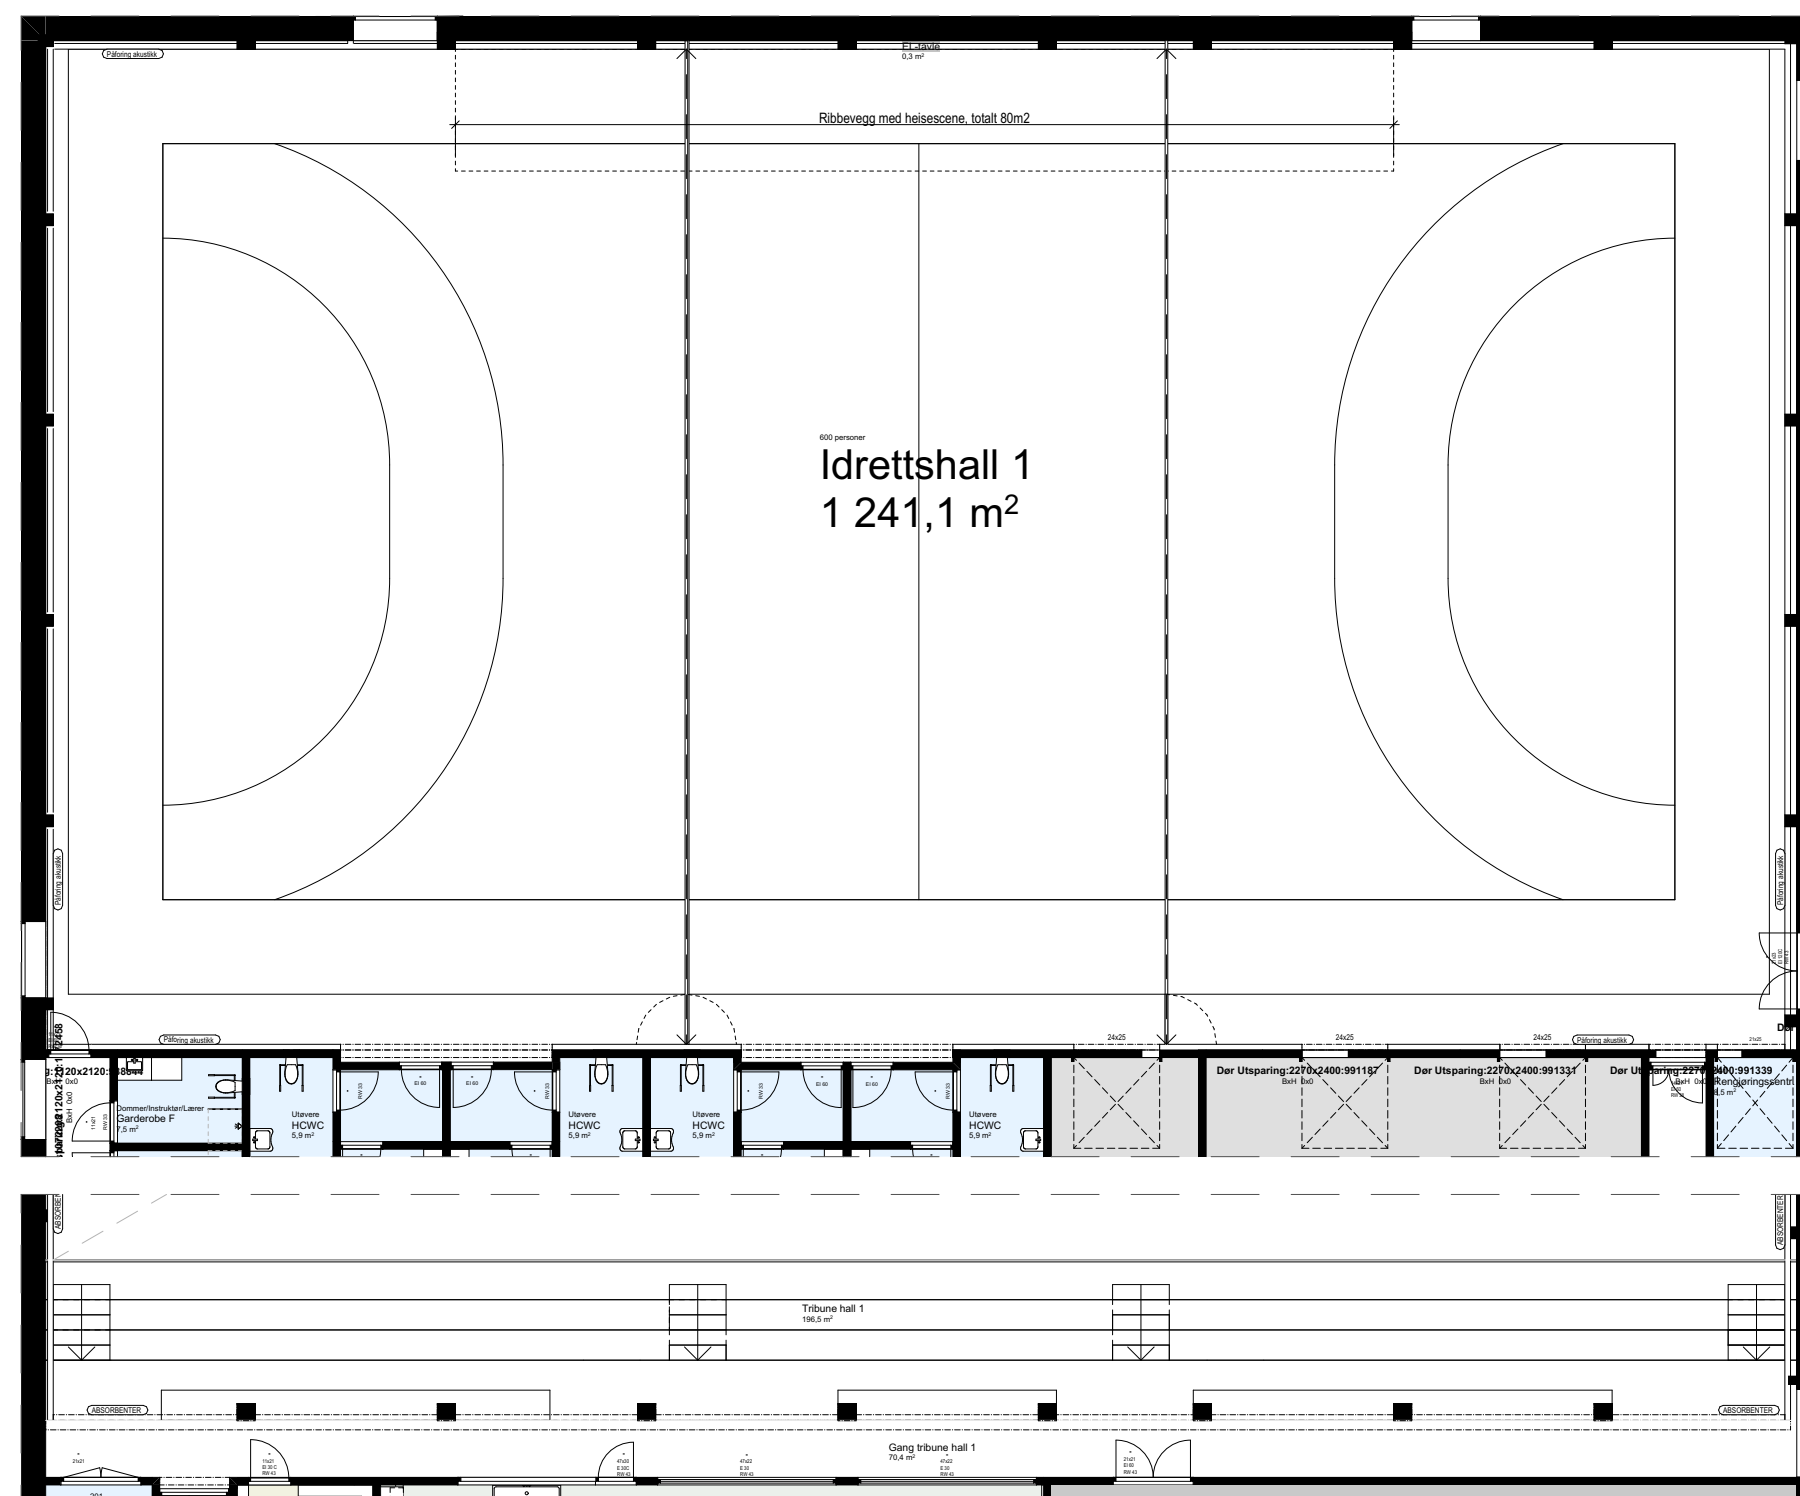


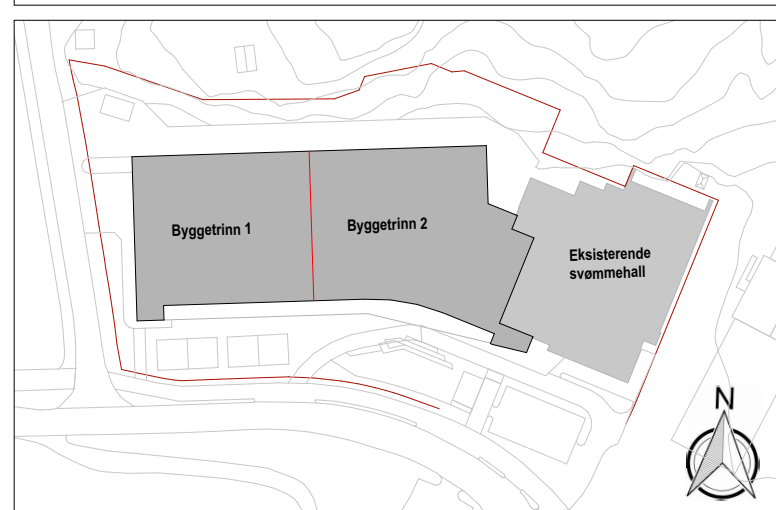

Tegningsnummer:	Revisjon:
AE-003	F 01

ARK	Asplan Viak AS Olauq Rabben / Torunn Sundgot	olauq.rabben@asplanviak.no 417 99 417
RIB	Asplan Viak AS Sigfrid Vatevik	sigfrid.vatevik@asplanviak.no 417 99 417
RIV	Asplan Viak AS Christoffer Svendsen	christoffer.svendsen@asplanviak.no 417 99 417
RIE	Asplan Viak AS Emil Melhaek	emil.melhaek@asplanviak.no 417 99 417
LARK	Asplan Viak AS Hanne Aines	hanne.aines@asplanviak.no 417 99 417

[illegible]

F. 01	Forespørselsgrunnlag	15.09.2026	TS	OR
Rev.	Beskrivelse	Dato	Tegn.	Kont.

Prosjekt: Dobbelthall Skolevegen 7	Gnr / Bnr Gnr. 6 / Bnr. 950
--	---------------------------------------

Oppdragsgiver Vennesla kommune	 Vennesla	Oppdragsleder asplan viak	
--	---	-------------------------------------	---

Projektfase Forespørselsgrunnlag			
Dato opprettet 21.04.26	Oppdrager: 649057-06	Koordinatystem: NTM Sone07	Høydedatum: 2000
Opprettet av: TS	Kontrollert av: OR	Målestokk A1	Format: A1

Materialoppsett inventar	

Materialoppsett, inventar	

Tegningsnummer: **AE-003** Revision: **F_01**