





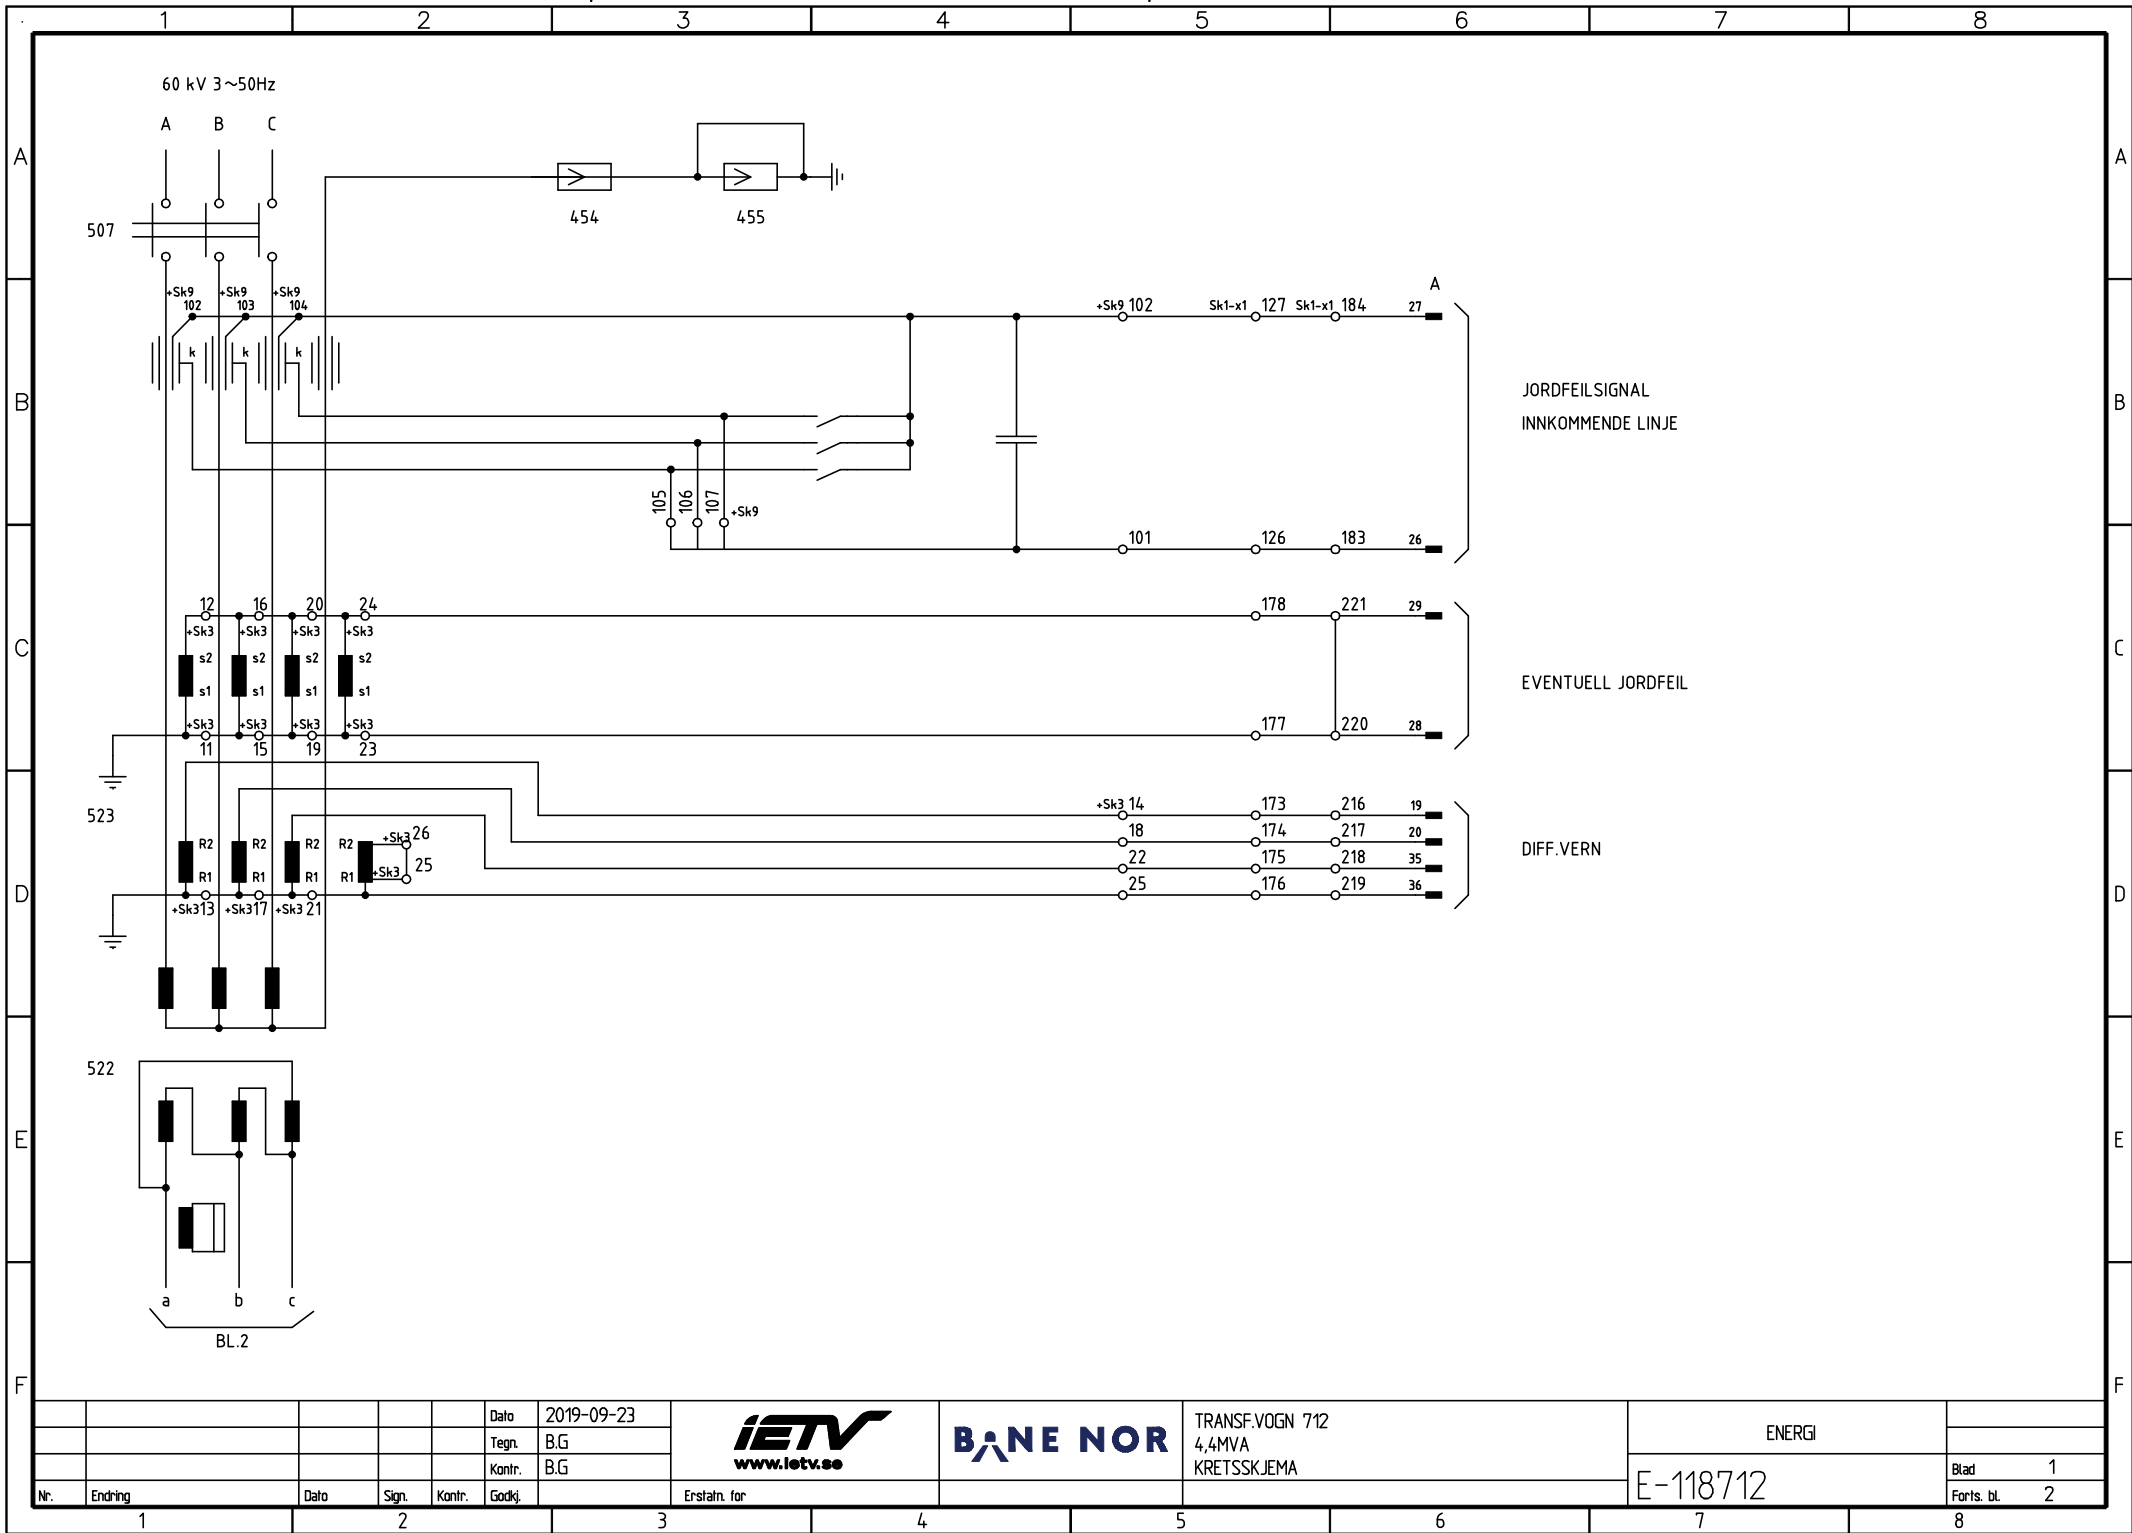

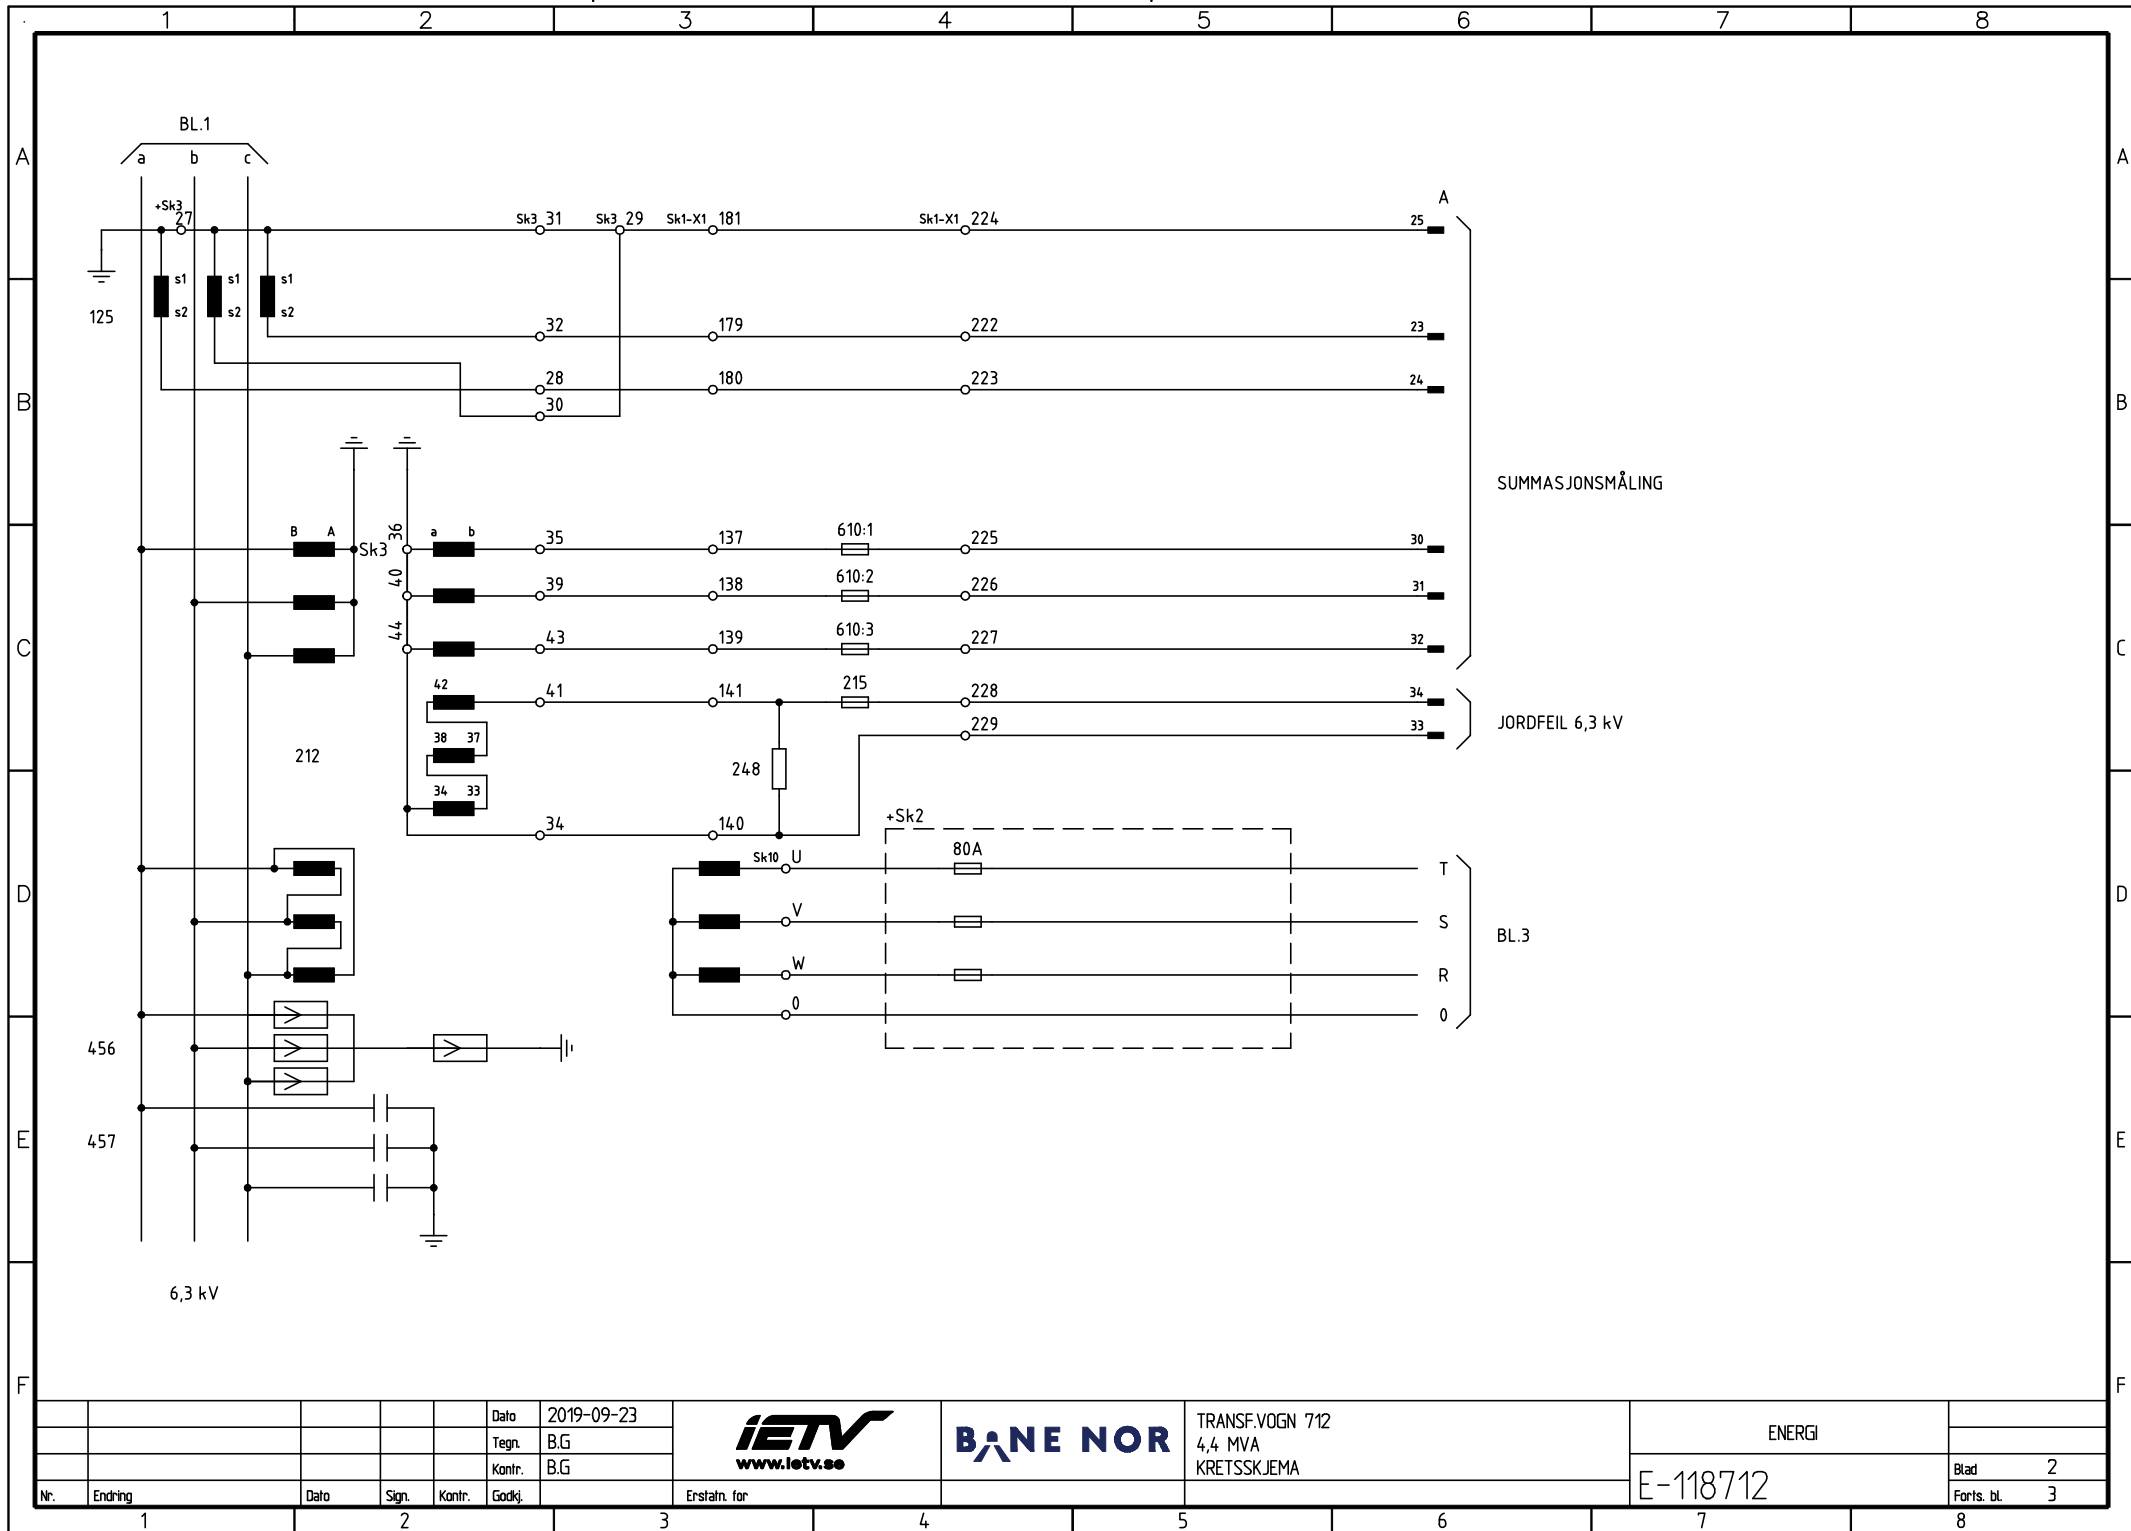



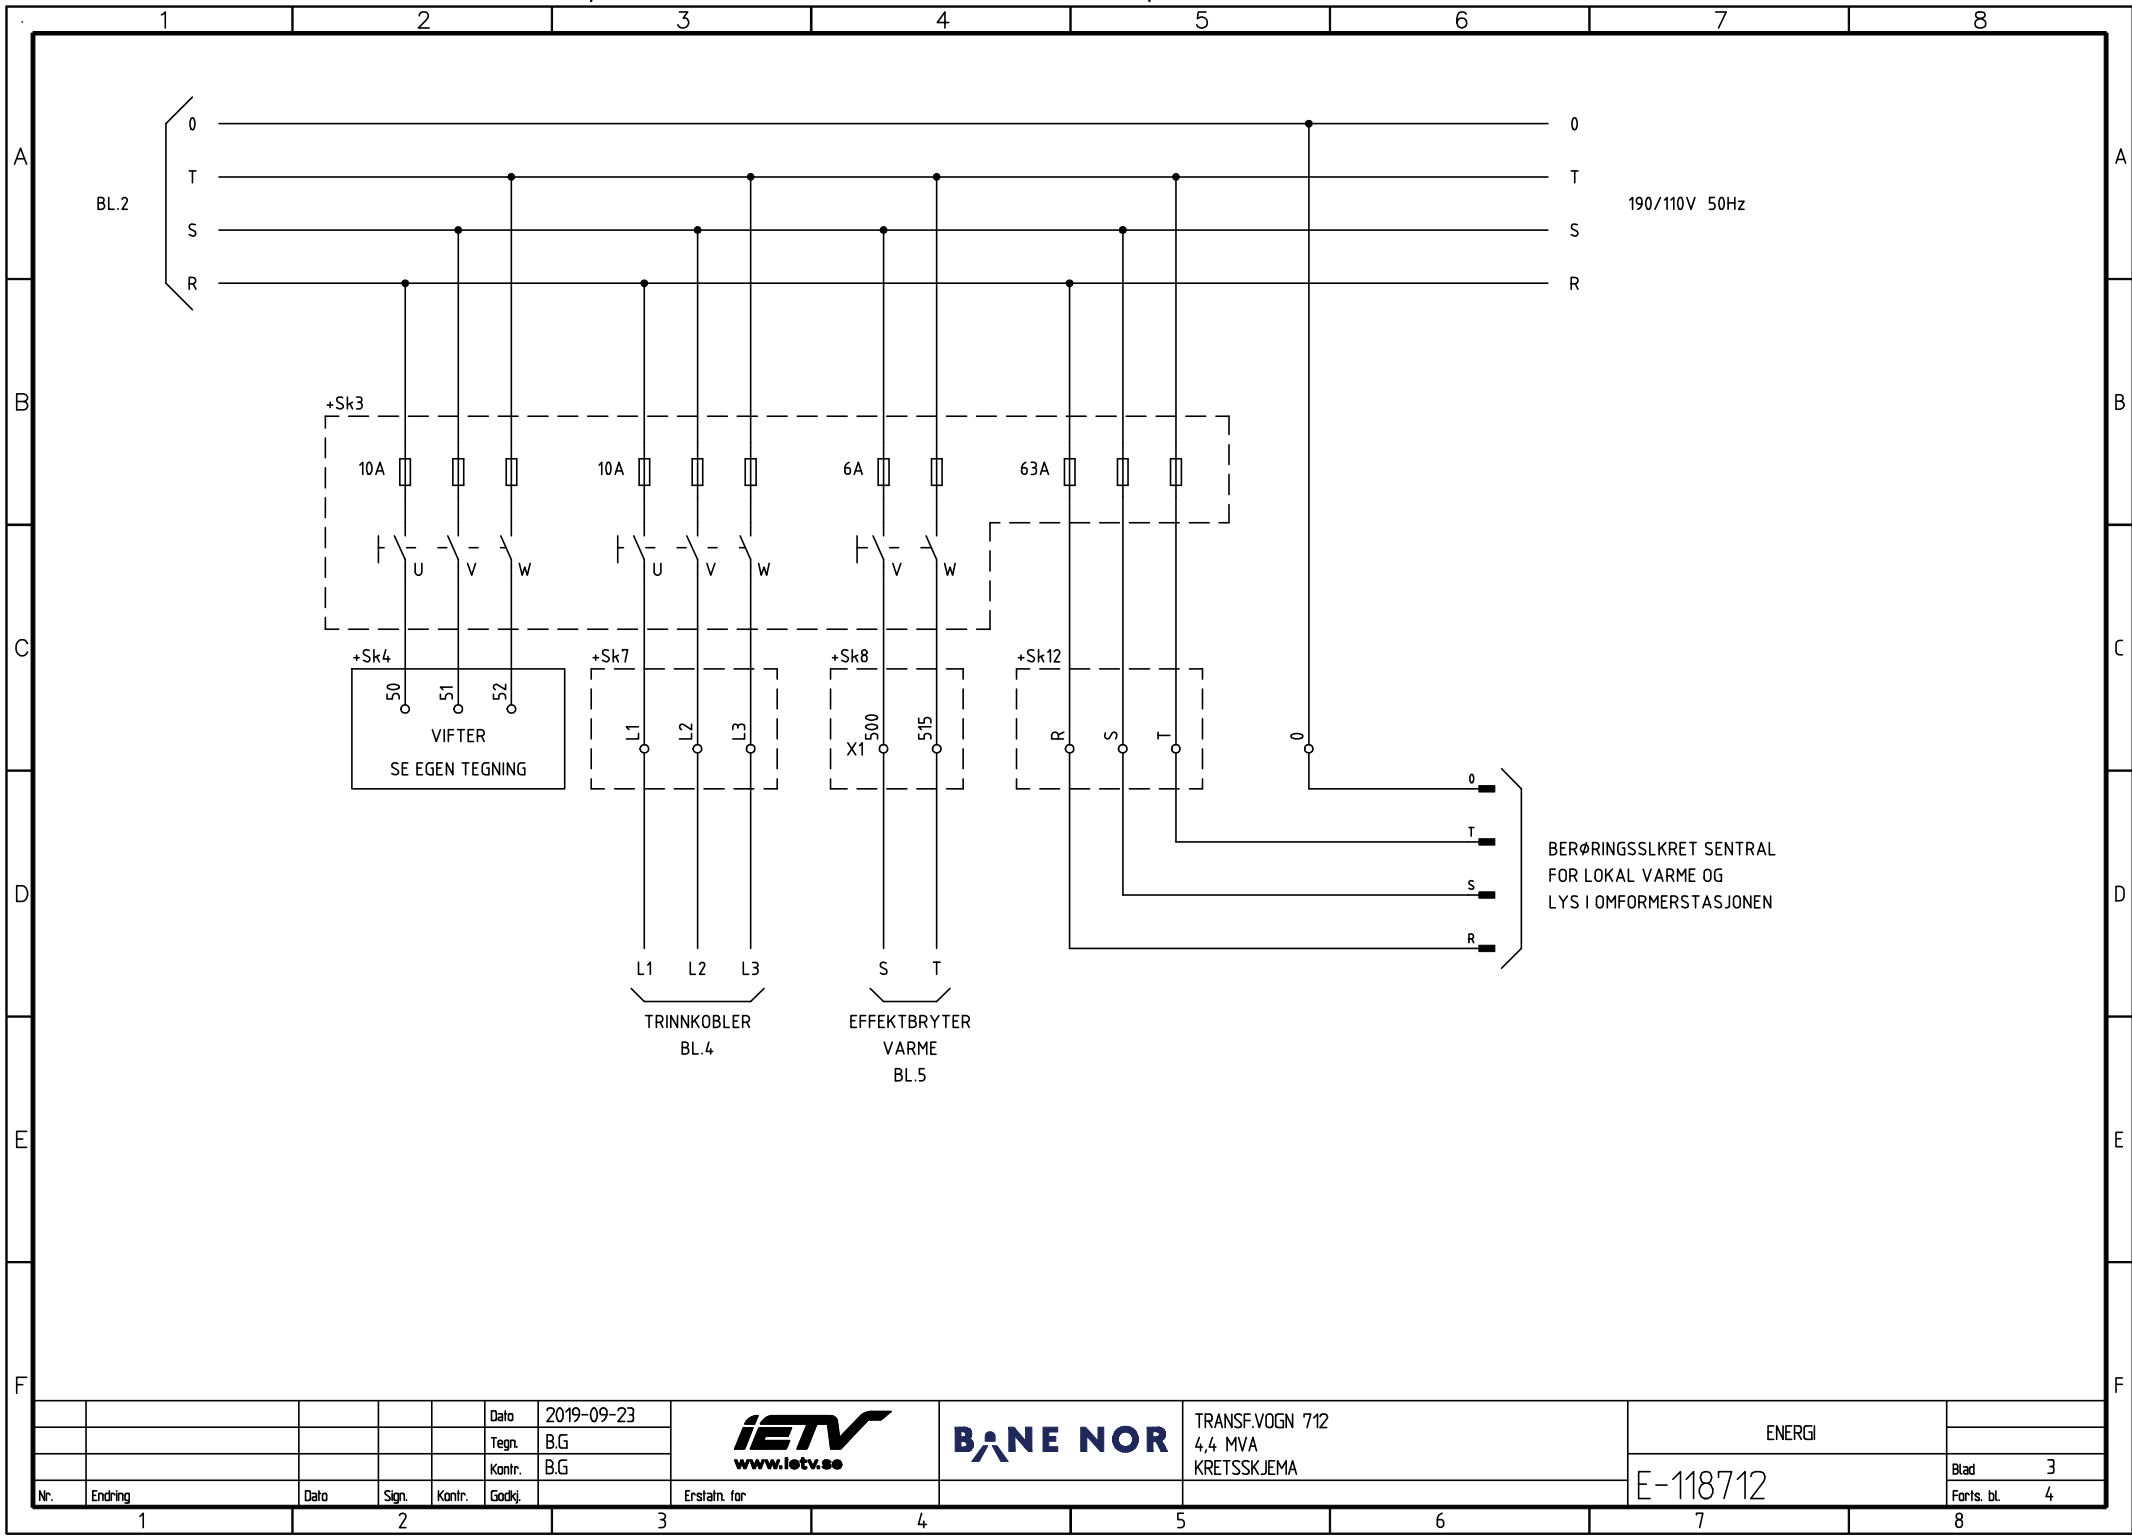



					Dato	2019-09-23	 www.ietv.se		TRANSF.VOBN 712 4,4 MVA KRETSSKJEMA	ENERGI	
					Tegn.	B.G					
					Kontr.	B.G					
Nr.	Endring		Dato	Sign.	Kontr.	Godkj.		Erstaln. for		E-118712	Blad 3 Forts. bl. 4

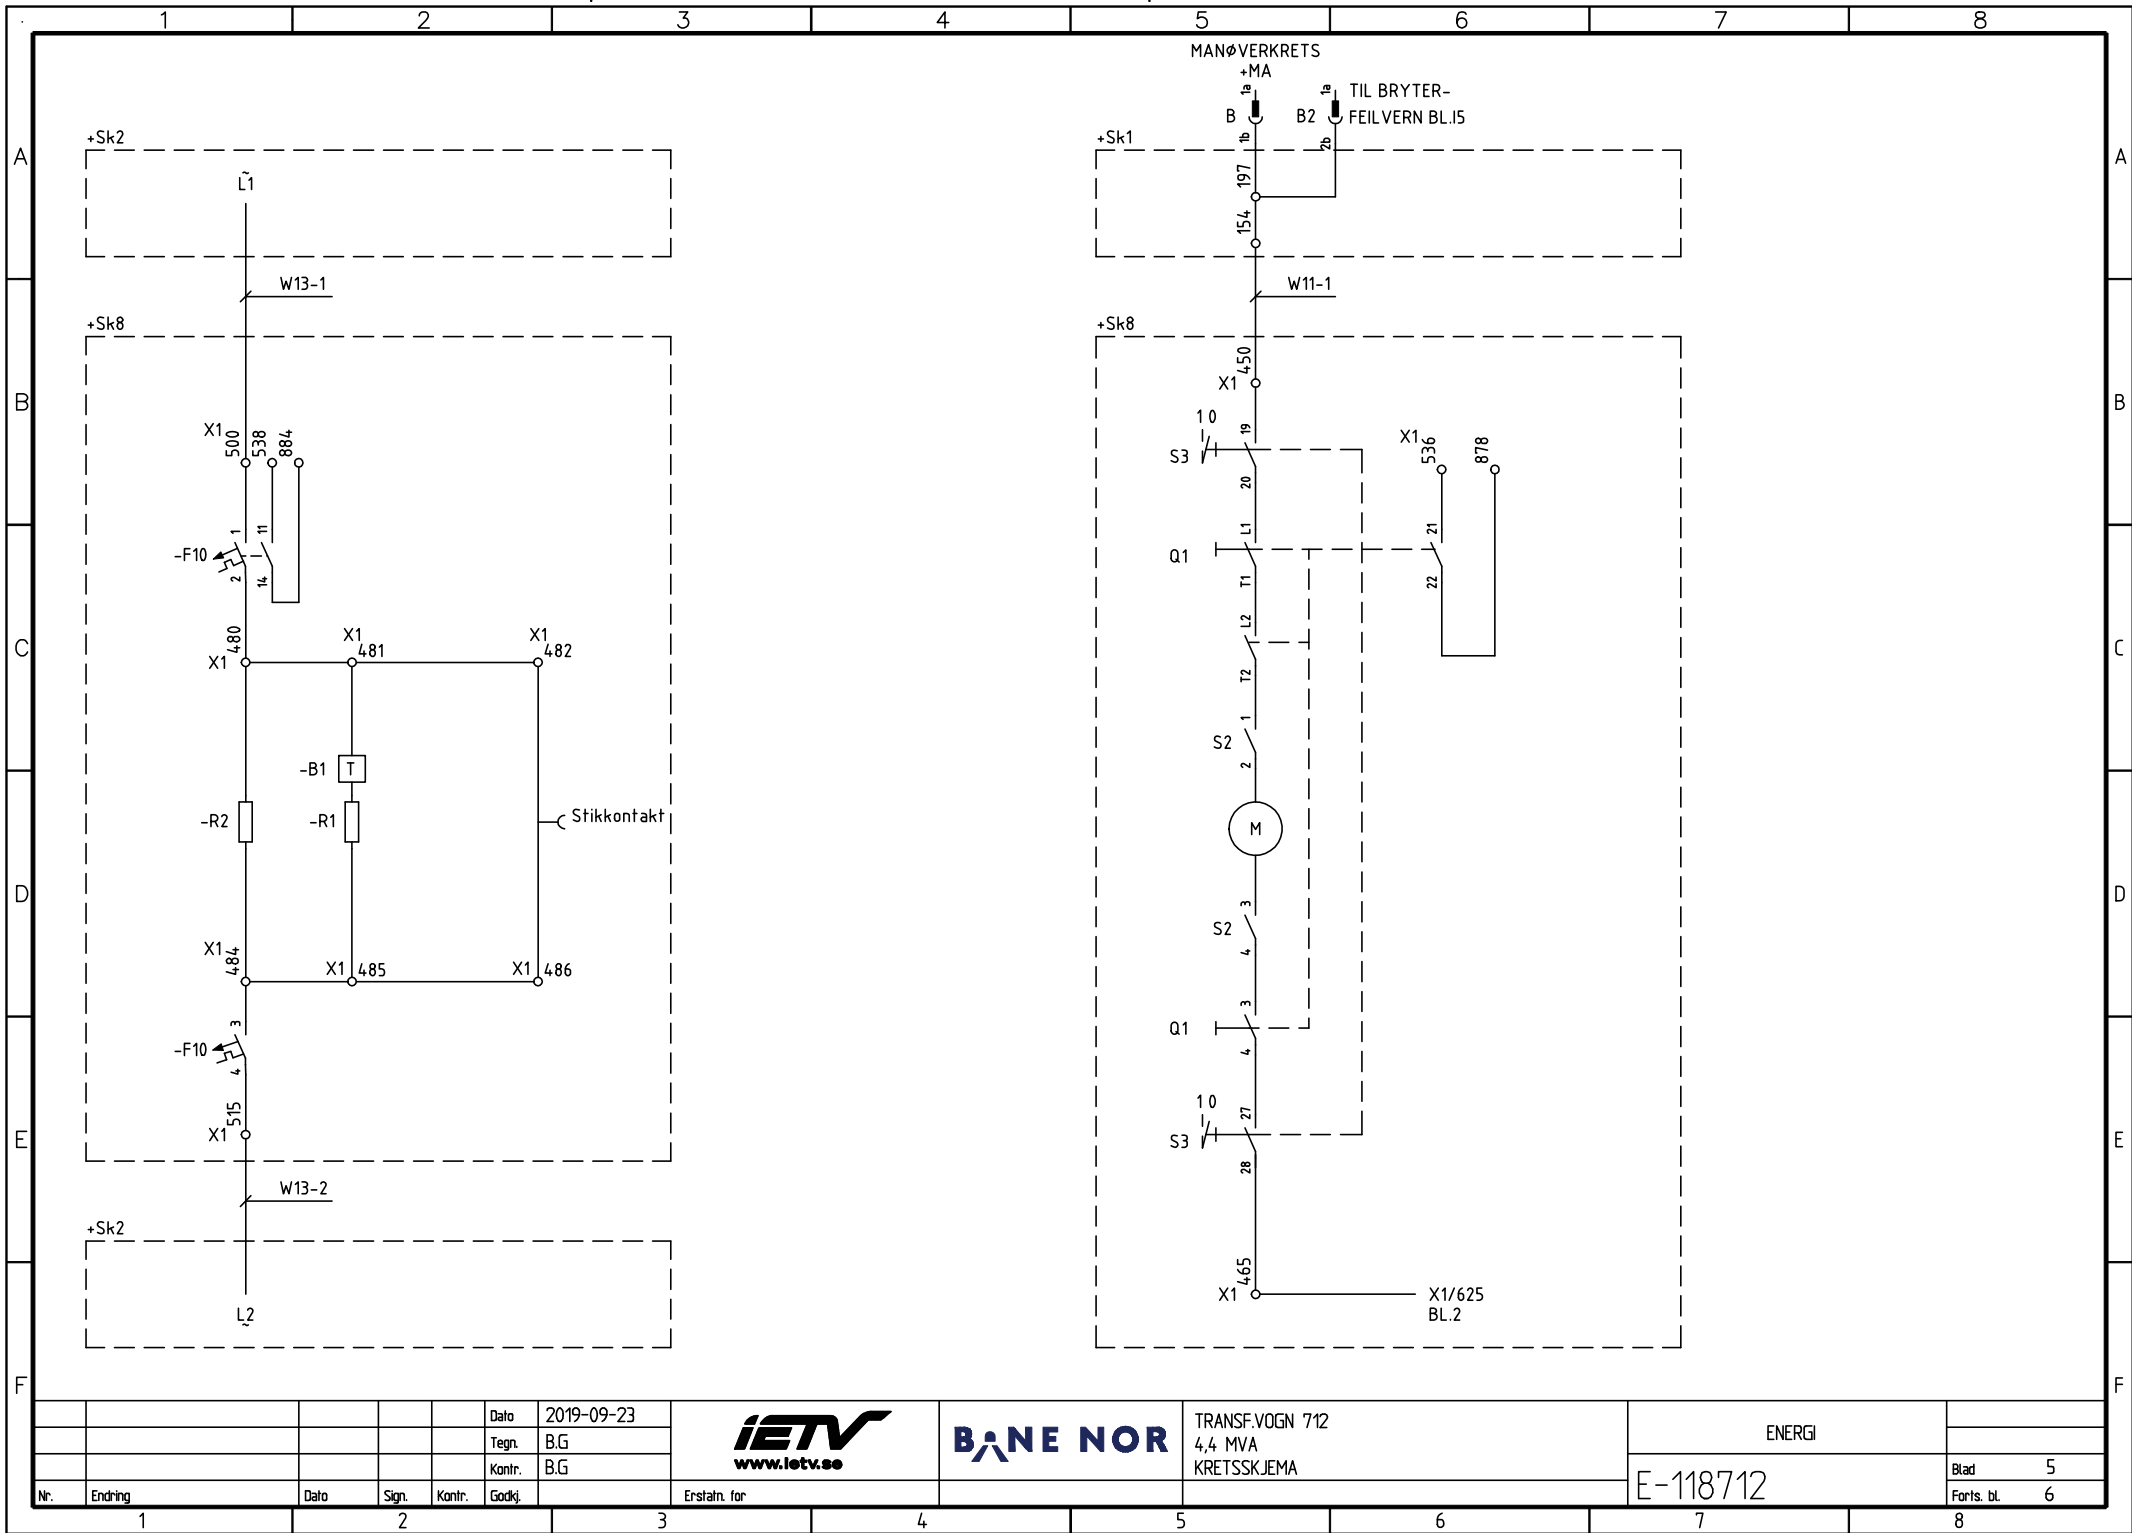

					Dato	2019-09-23			TRANSF.VOBN 712 4,4 MVA KRETSSKJEMA	ENERGI			
					Tegn.	B.G							
					Kontr.	B.G							
Nr.	Endring	Dato	Sign.	Kontr.	Godkj.		Erstaln. for				E-118712	Blad	5
												Fort's. bl.	6

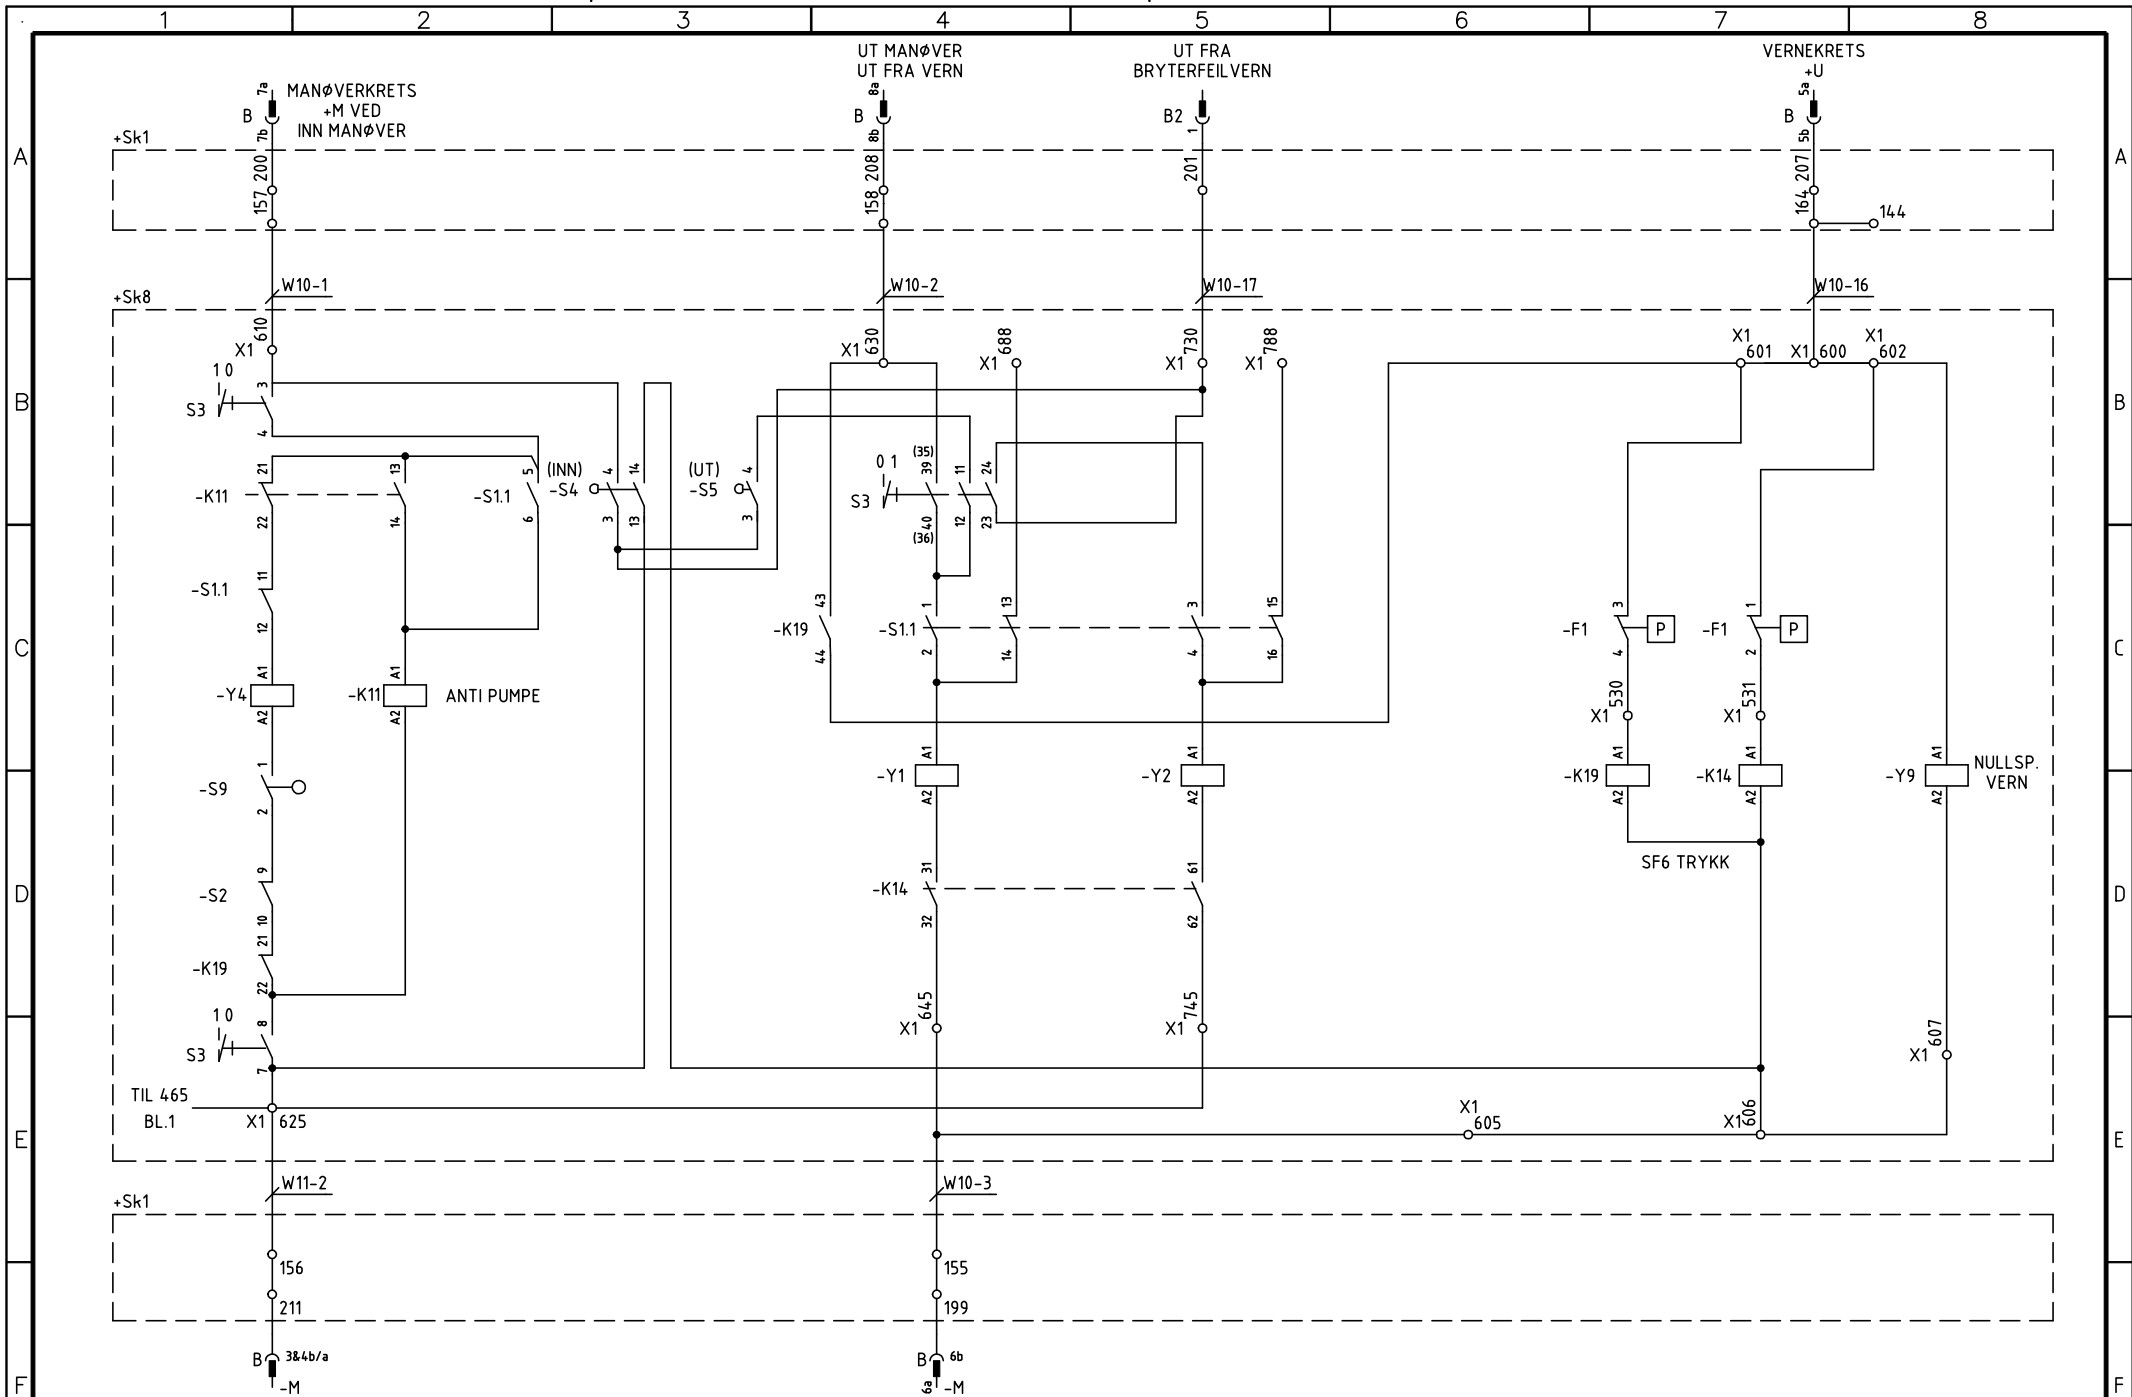

  					Dato	2019-09-23			TRANSF.VOQN 712 4,4 MVA KRETSSKJEMA	ENERGI						
					Tegn.	B.G										
					Kontr.	B.G										
Nr.	Endring		Dato	Sign.	Kontr.	Godkj.	Erstatn. for			E-118712	Blad 6 Forts. bl. 7					
1		2		3			4		5		6		7		8	

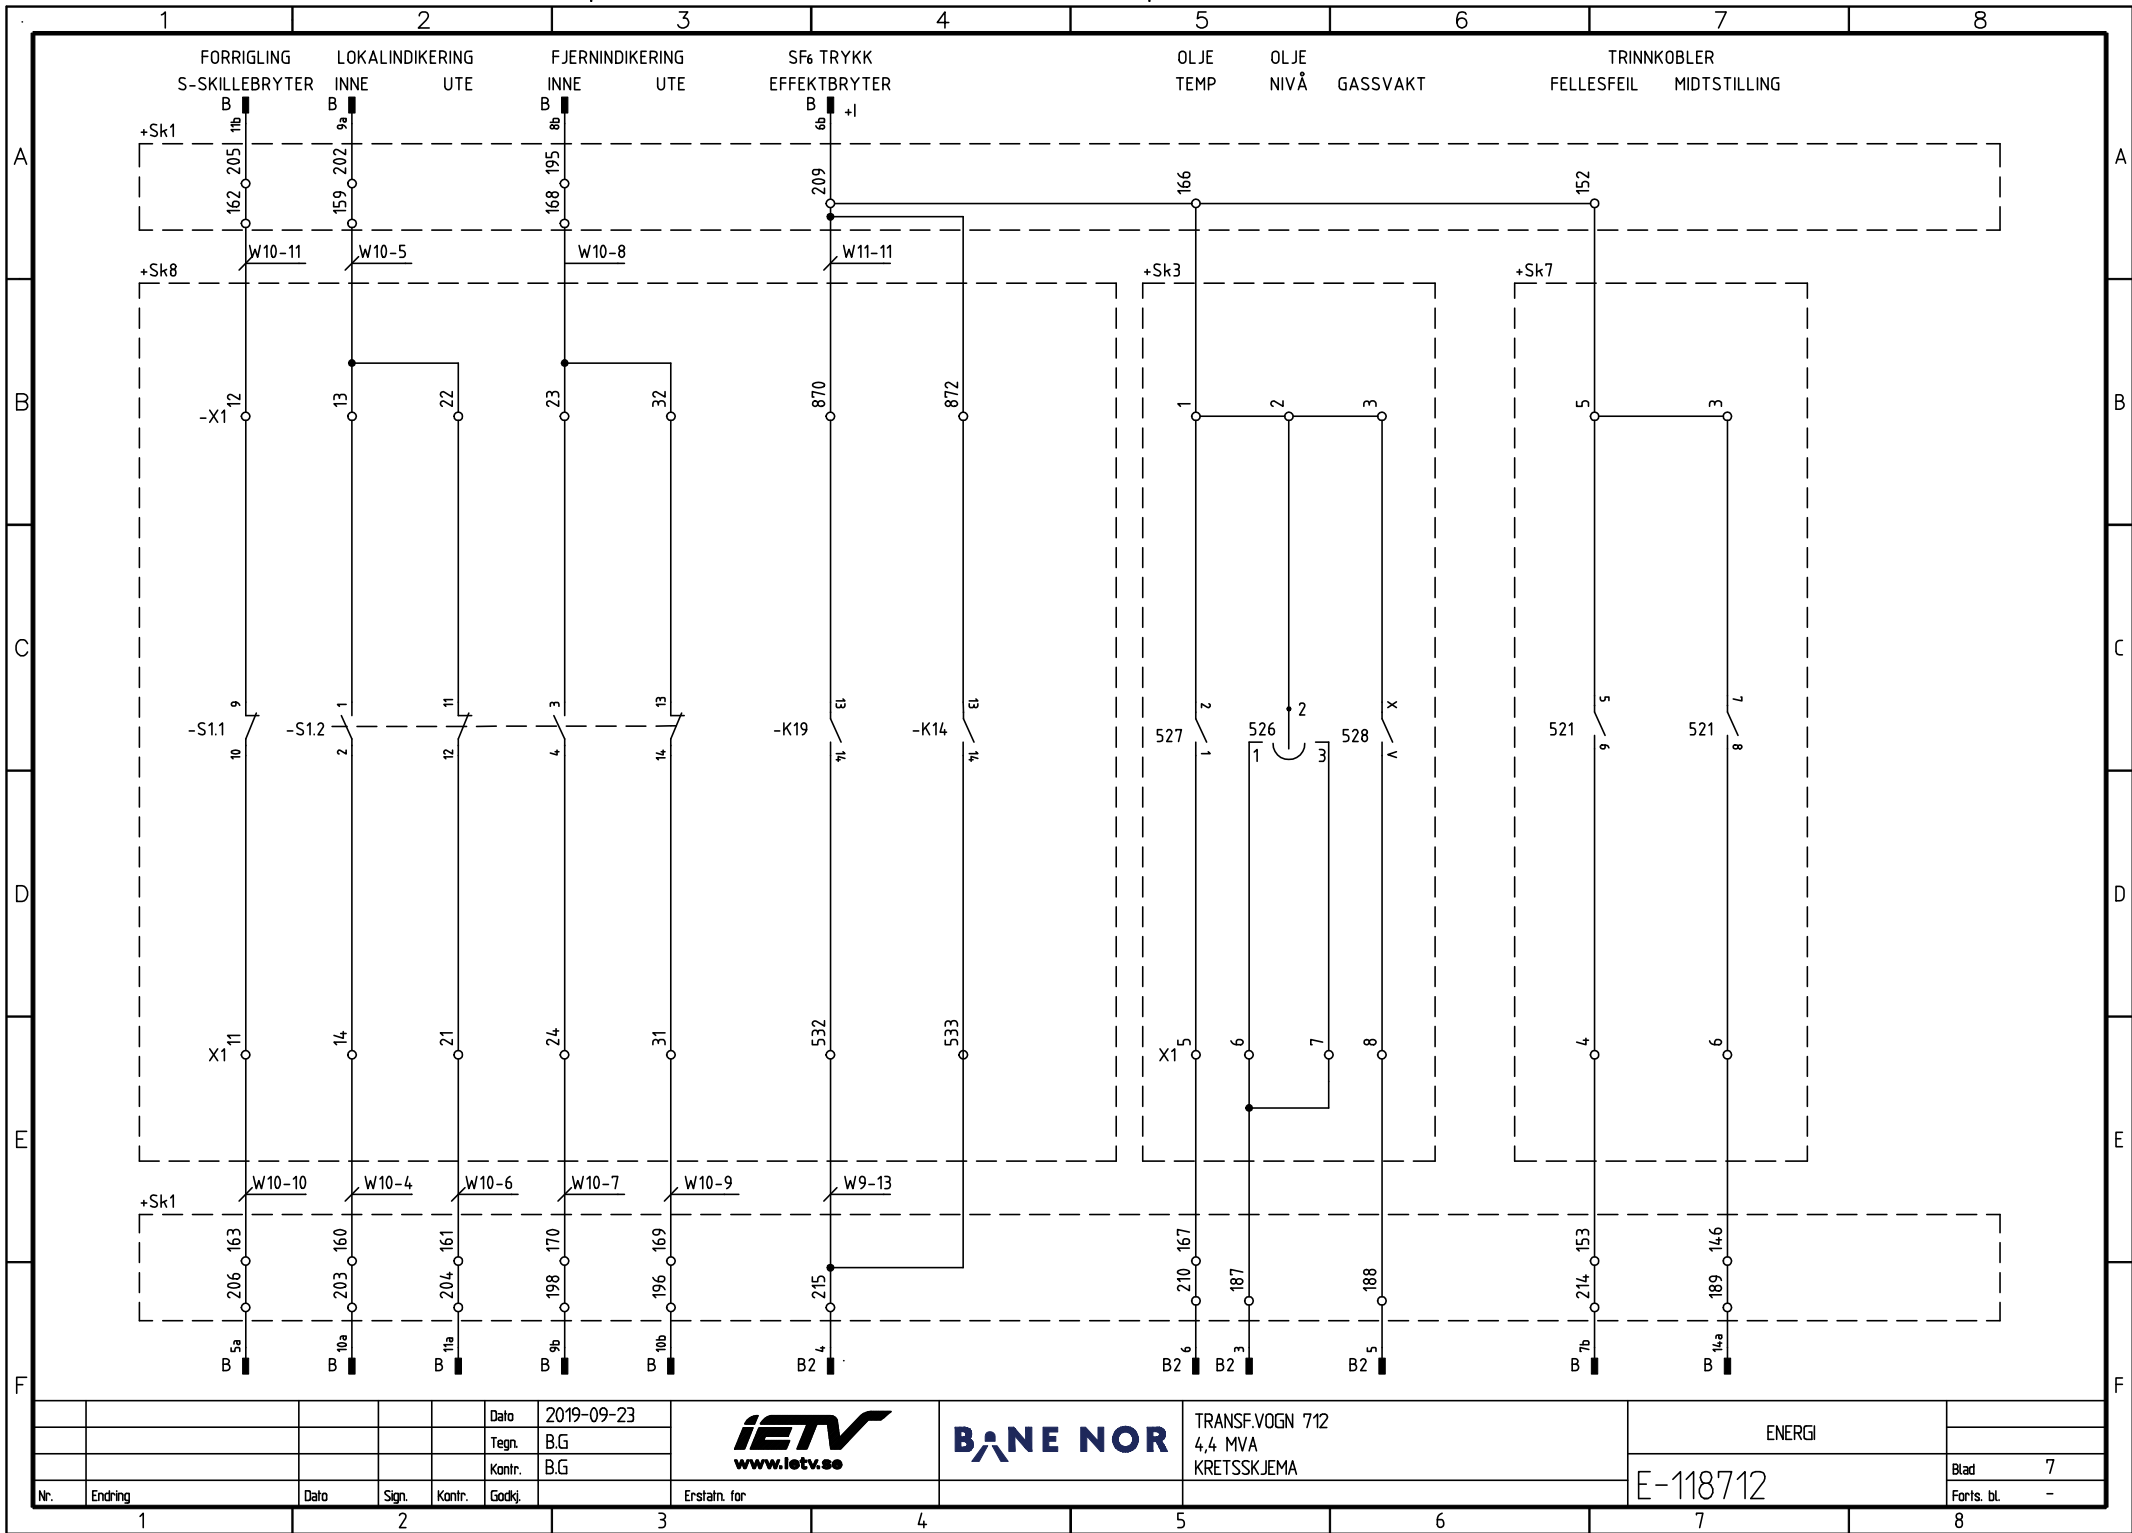

						Dato 2019-09-23				TRANSF.VOBN 712 4,4 MVA KRETSSKJEMA	ENERGI			
						Tegn. B.G								
						Kontr. B.G								
Nr.	Endring	Dato	Sign.	Kontr.	Godk.			Erstatn. for				E-118712	Blad 7	
													Fort. bl -	