


PRINSIPPSNITT

Risten skal ligge jevnt i granittrammen, skal ikke limes fast.
Rist og topp drencrør skal ikke stå i direkte kontakt,
muffe/gummiring benyttes i overgangen.



A square metal grate with a central circular opening for a tree trunk, installed on a paved sidewalk. The grate is made of reddish-brown metal with a grid pattern. The surrounding pavement is light-colored and made of large rectangular tiles. A tree trunk is visible through the central opening, and its shadow is cast onto the grate.

Eksempel under viser helle nr2 fra MØNSTER 1.

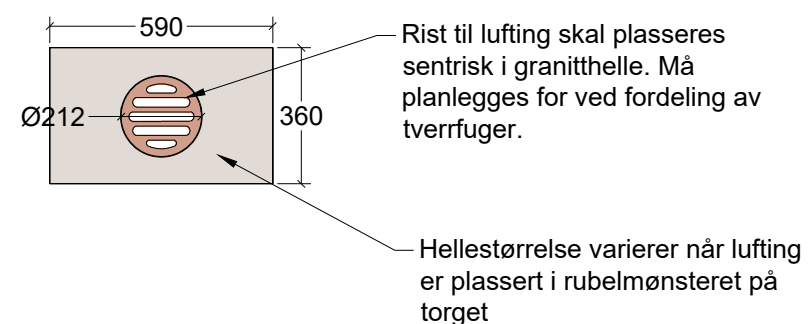

For prinsipp for jordoppbygging og rotvennlig forsterkningslag se tegninger LJ012, LJ014 og LJ016.

A-01	Konkuransesgrunnlag	24.06.26	SLS	EA
Rev.	Revision gjelder	Rev.dato	Utlarb.	Kontr.

Prosjekt Liknes torg	Gnr. / Bnr.
Oppdragsgiver Kvinesdal kommune	Oppdragstaker: asplan viak 

Prosjektfase				
Anbudstegninger				
Dato	Oppdragsnr. AV	Koordinatsystem	Høydereferanse	
24.08.2026	651021-01	UTM32	NN2000	
Ufført av	Kontrollert av	Godkjent av	Målestokk	Format
SLS	EA	SMA	1:20	A3

Prinsippsnitt
Plantekum med rotvennlig forsterkningslag

Tegningsnummer		Revisjon	
L J	--	015	A-01
Fag	Type	Et.	Løpnr.