

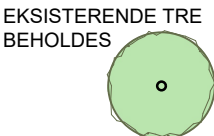
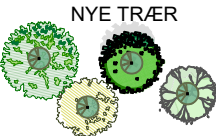


SYMBOLER

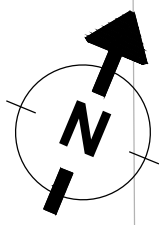

SE PLANTEPLANER LP011-LP21 FOR TYPE TRE
TRESORT I DEKKE ER VIST PÅ DENNE TEGNINGEN

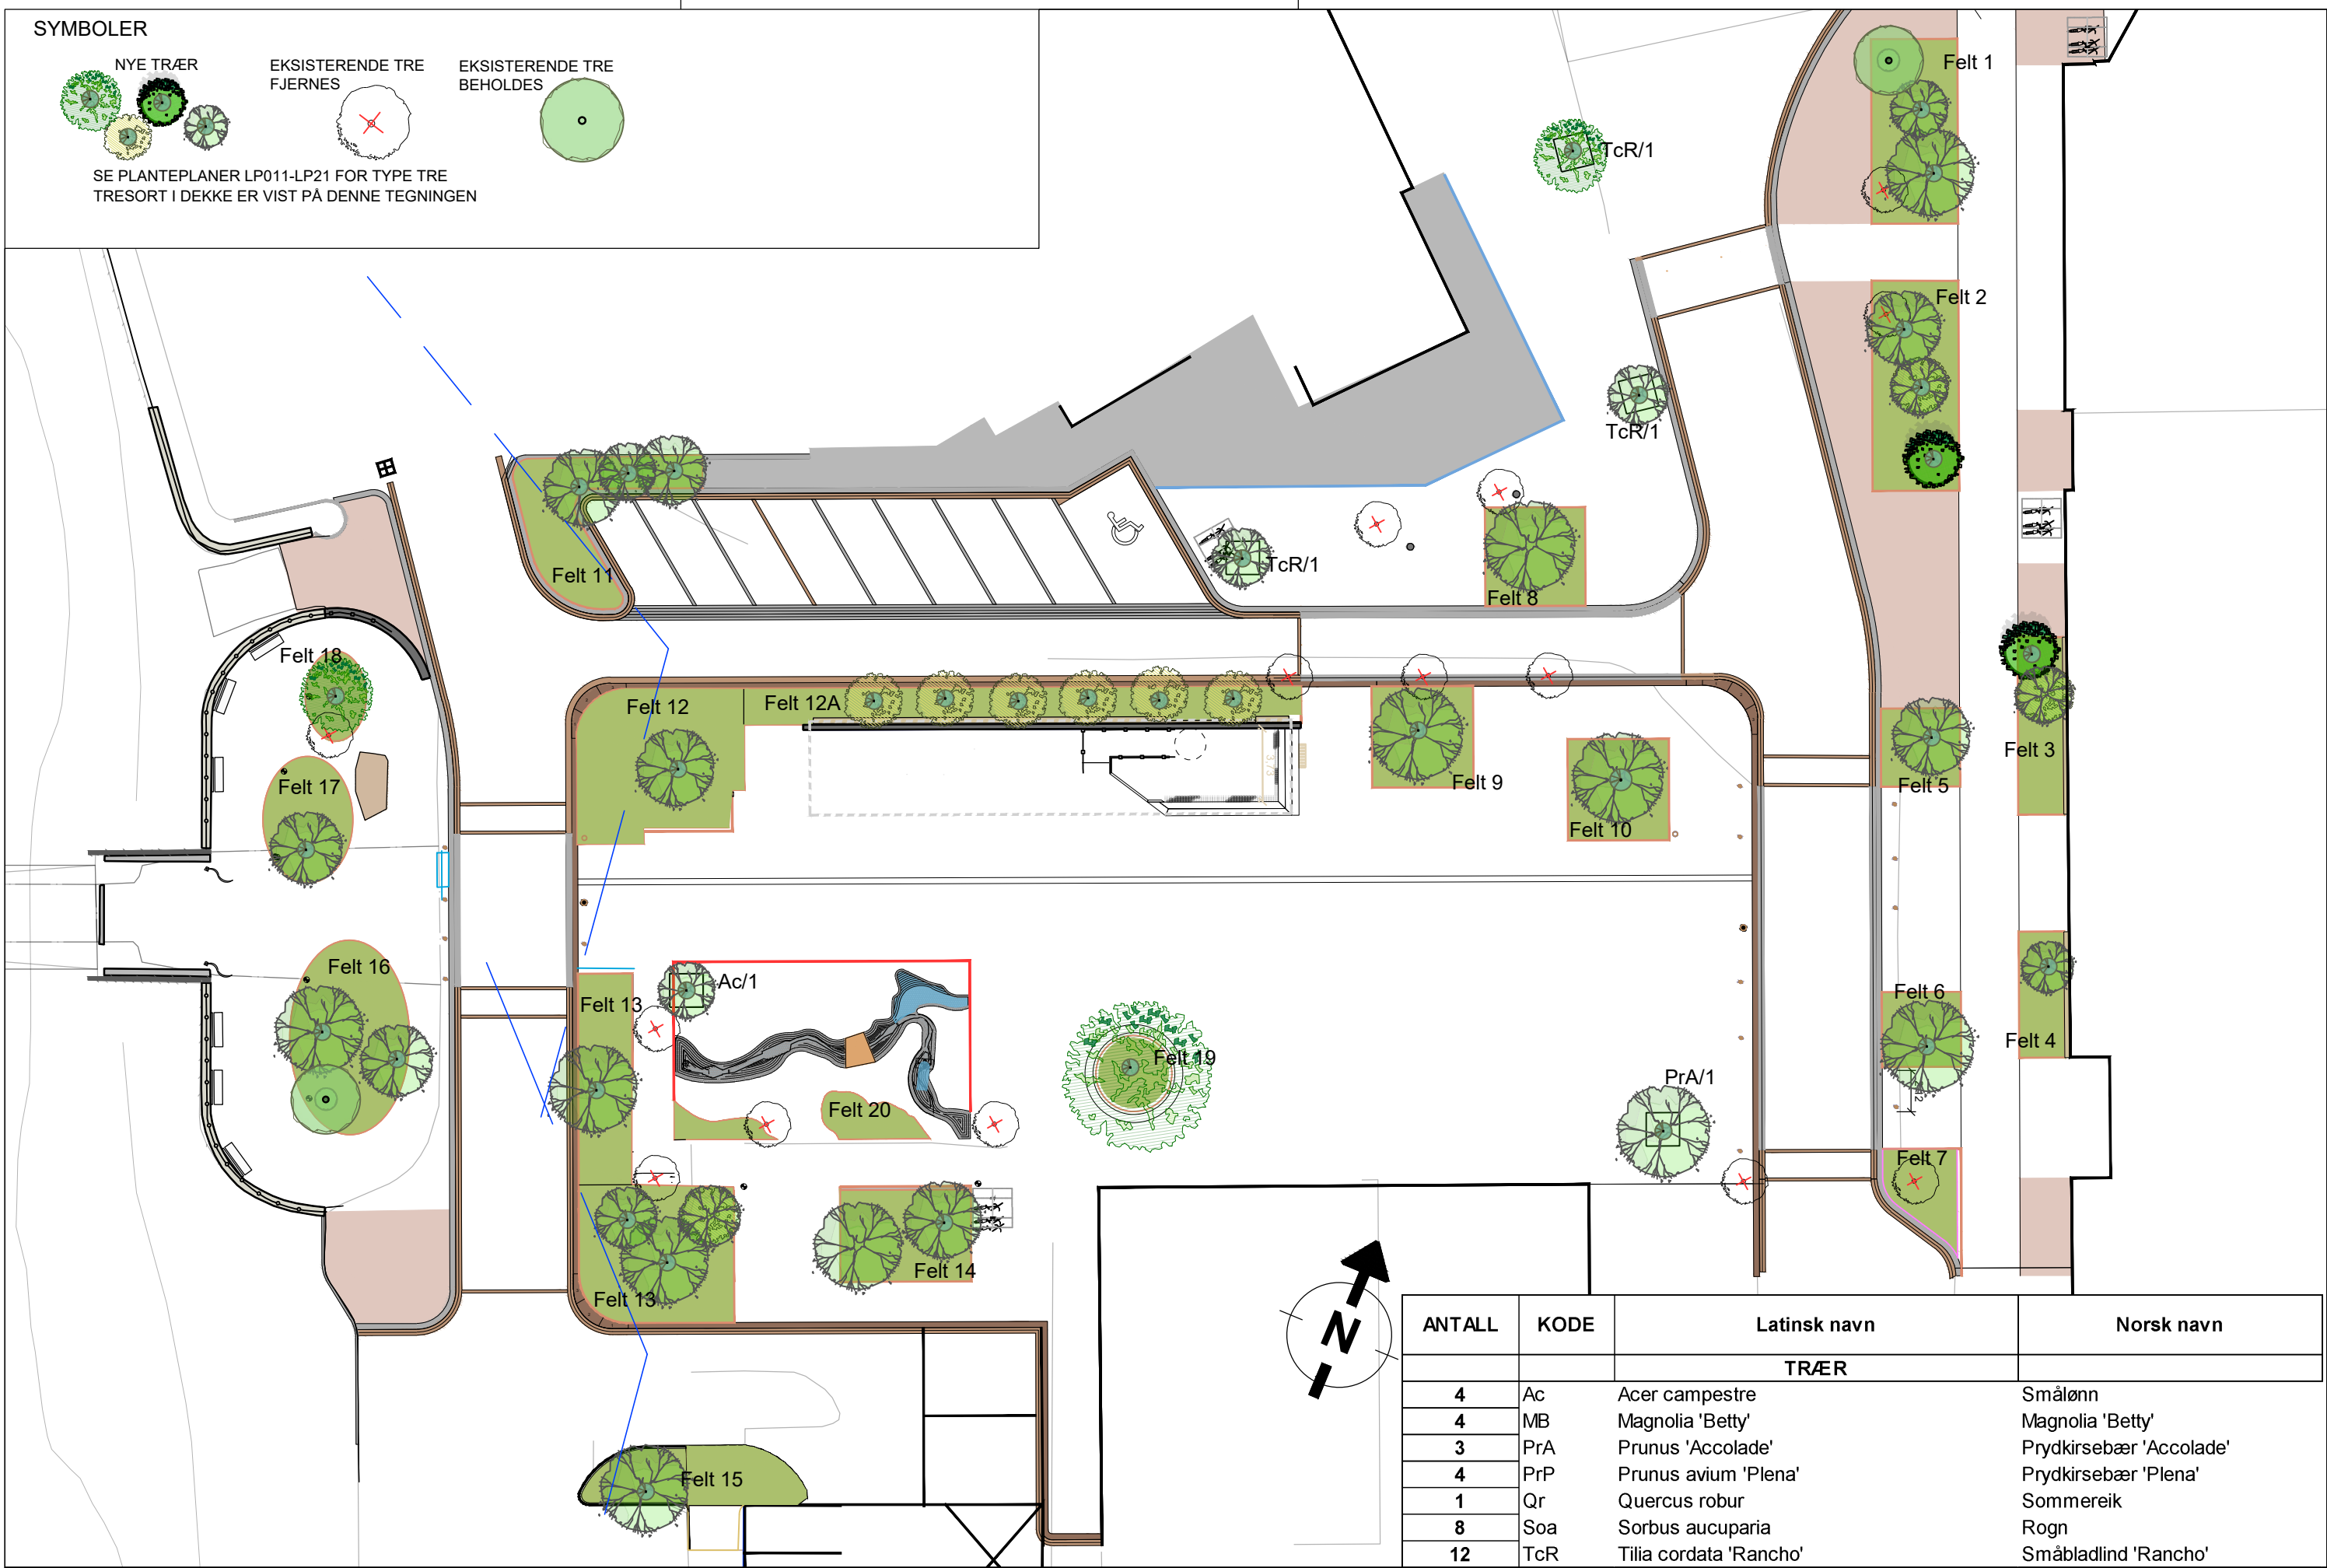

ANTALL	KODE	Latinsk navn	Norsk navn
TRÆR			
4	Ac	Acer campestre	Smålønn
4	MB	Magnolia 'Betty'	Magnolia 'Betty'
3	PrA	Prunus 'Accolade'	Prydkirsebær 'Accolade'
4	PrP	Prunus avium 'Plena'	Prydkirsebær 'Plena'
1	Qr	Quercus robur	Sommereik
8	Soa	Sorbus aucuparia	Rogn
12	TcR	Tilia cordata 'Rancho'	Småbladlind 'Rancho'