




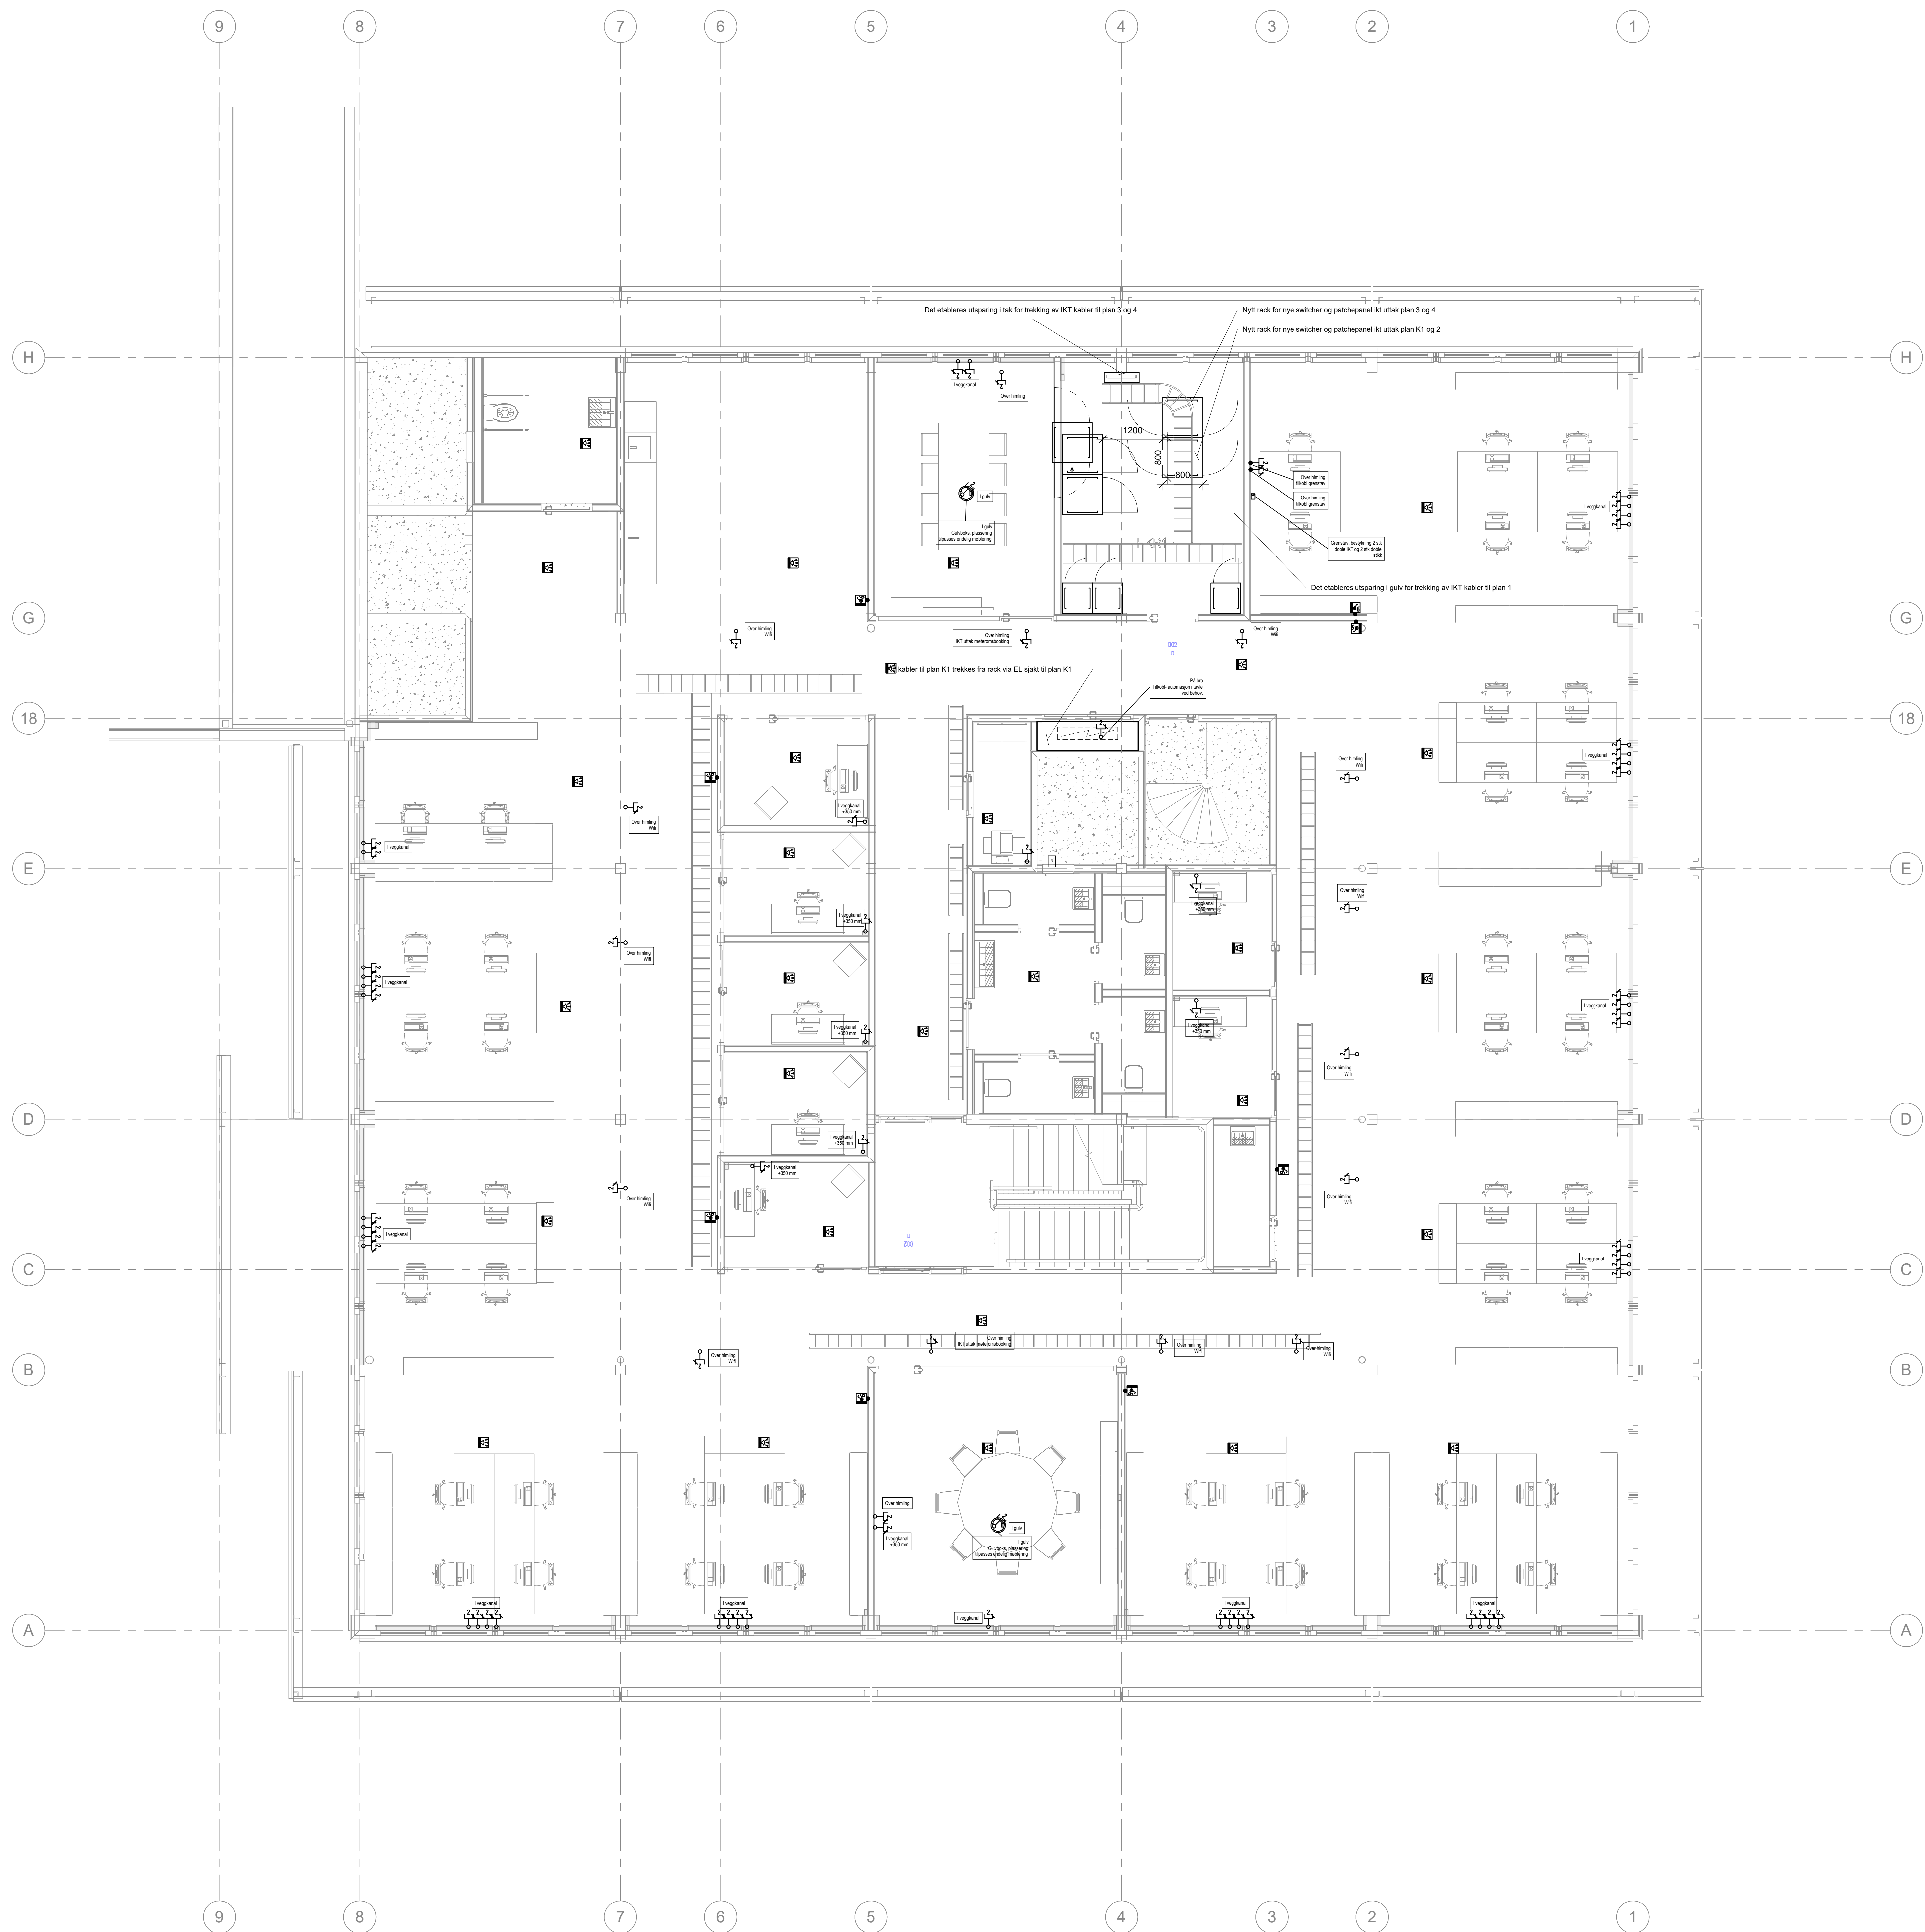


Symbolforklaring

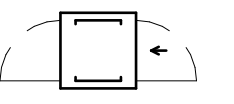


Stakk
(all angir installasjonsside)

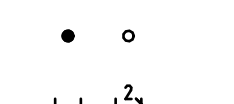


koblingsboks/koblingspunkt,
tenpåliggende og skjult

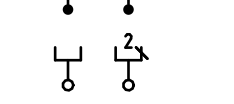

KT uttak innfelt.
Inkel - Dobbel

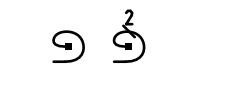

10 Amp IKT kabel med plugg.
 1000mm _ Dobbel

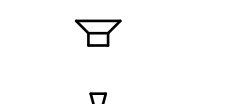

løyttaler utenpåliggende




løyttaler rund, tak utenpåliggende



løyttaler rektangulær, innfelt




løyttalerkabinett

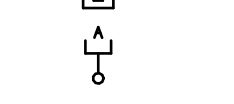

Ittak audio



med mikrofon, kamera og høytalere
projektor

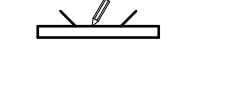

dersom blyant = berøringssensitiv

Tegningsnummer	Revisjon
02 E 520 20 001	C

C	Tilbudsaenderlag	ARA	ARA	24.08.20
S	Til TKK	ARA	TKR	19.05.20
A	Ospiltekontrol	ARA	TKR	19.05.20
Rev	Tekst	Uttart	Kontnr	Dato

Projekt: **VEAS-PAB** Grp / Bar: **GNR / BNR**

Oppdragsgiver
Veas Selvkost AS

Oppdragsleder
**asplan
viak**



Projektfase				
Dato	Oppdragsnr	Koordinatsystem	Heydedatum	
19.05.2026	645497-05	NTM Sone XX	NN2000	
Uflett av	Kontrollert av	Godkjent av	Målestokk	Format
ABA			1:50	A0

Elektriske anlegg	1.50	A0
Tele og automasjon, plan 02		

Tegningsnummer: **02 E 520 20 001** Revision: **C**