
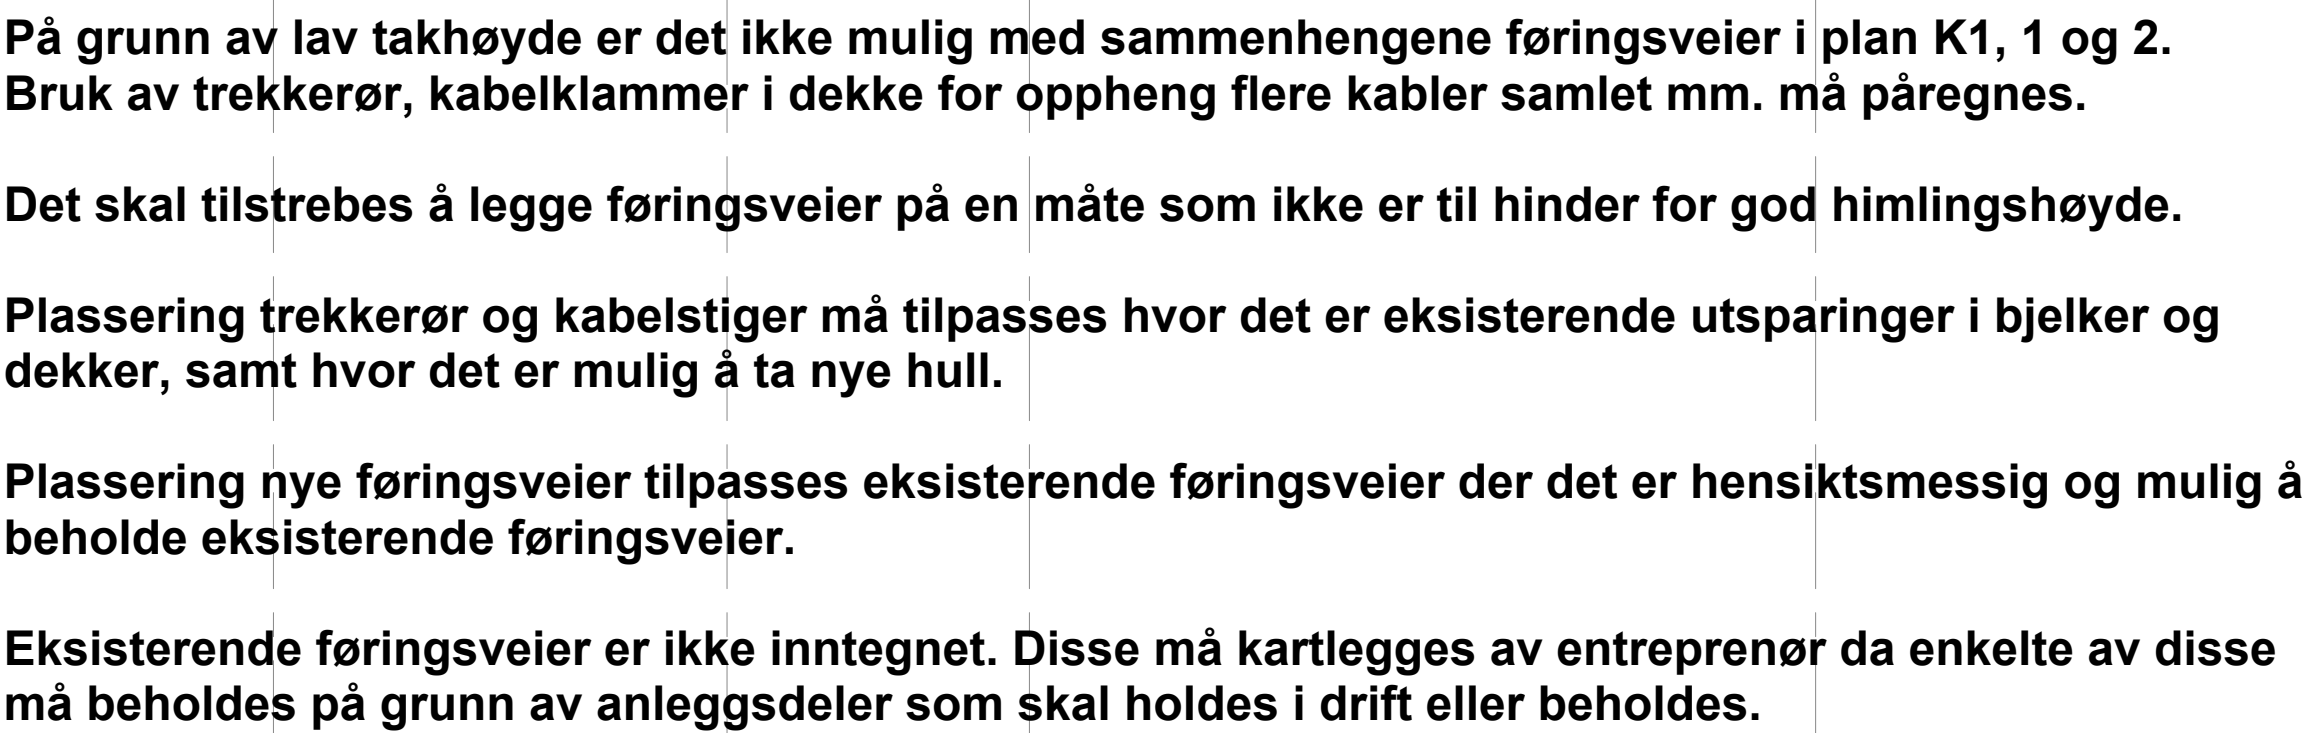
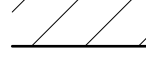


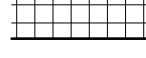

Symbolforklaring

	Fording
	Rack (pi angir installasjonsside)
	Kabelbro
	Kabelrenne
	Nettingrenne
	Kabelbro/kabelrenne, vertikal
	Trekkerer
	Trekkerer, vertikal
	Veggkanal
	Veggkanal, vertikal
	Gulvboks, rektangulær
	Gulvboks, rund

[illegible]